



Notes


Project	085_2 Torriano Mews
Client	EMMARENTIA INVESTMENTS Limited
Drawing Title	EXISTING LAYOUT - GF/1F/2F/RFL PLANS
Scale	1:100 @ A3
Drawing Number	TRS085_Planning_EX_00
Date Created	21.06.17
TR STUDIO ARCHITECTURE + INTERIORS	
TR Studio 2 Northdown Street Kings Cross London N1 9BG +44 2037 718 454 office@trstudio.co.uk www.trstudio.co.uk	

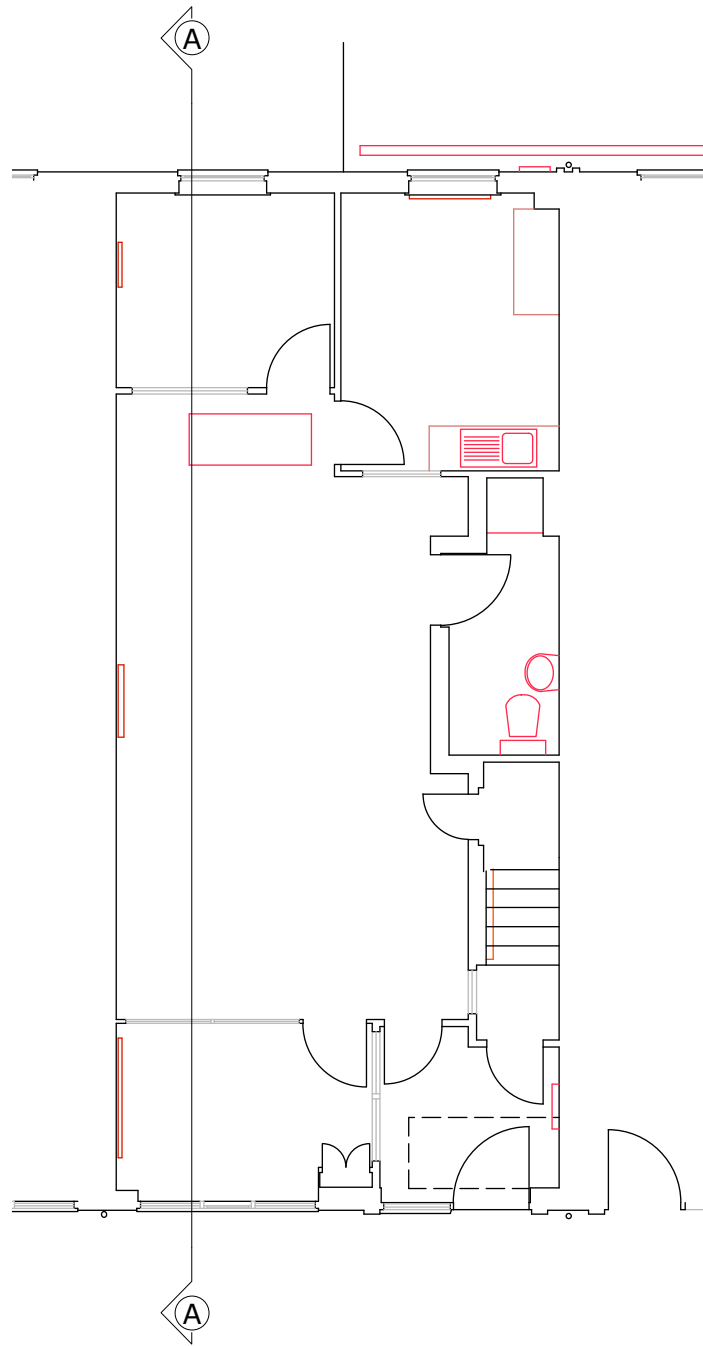


**GA PLAN -
EXISTING GROUND FLOOR LAYOUT**
SCALE: 1:100 @ A3

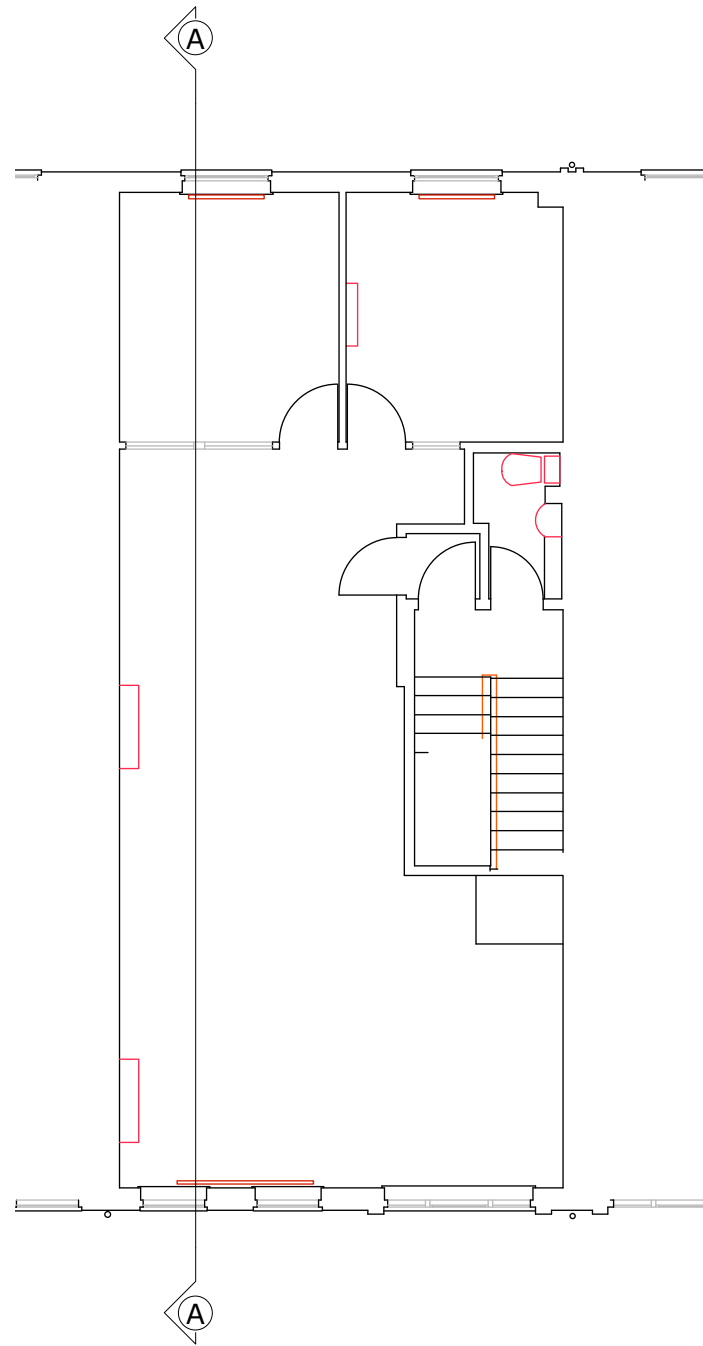

**GA PLAN -
EXISTING FIRST FLOOR LAYOUT**
SCALE: 1:100 @ A3

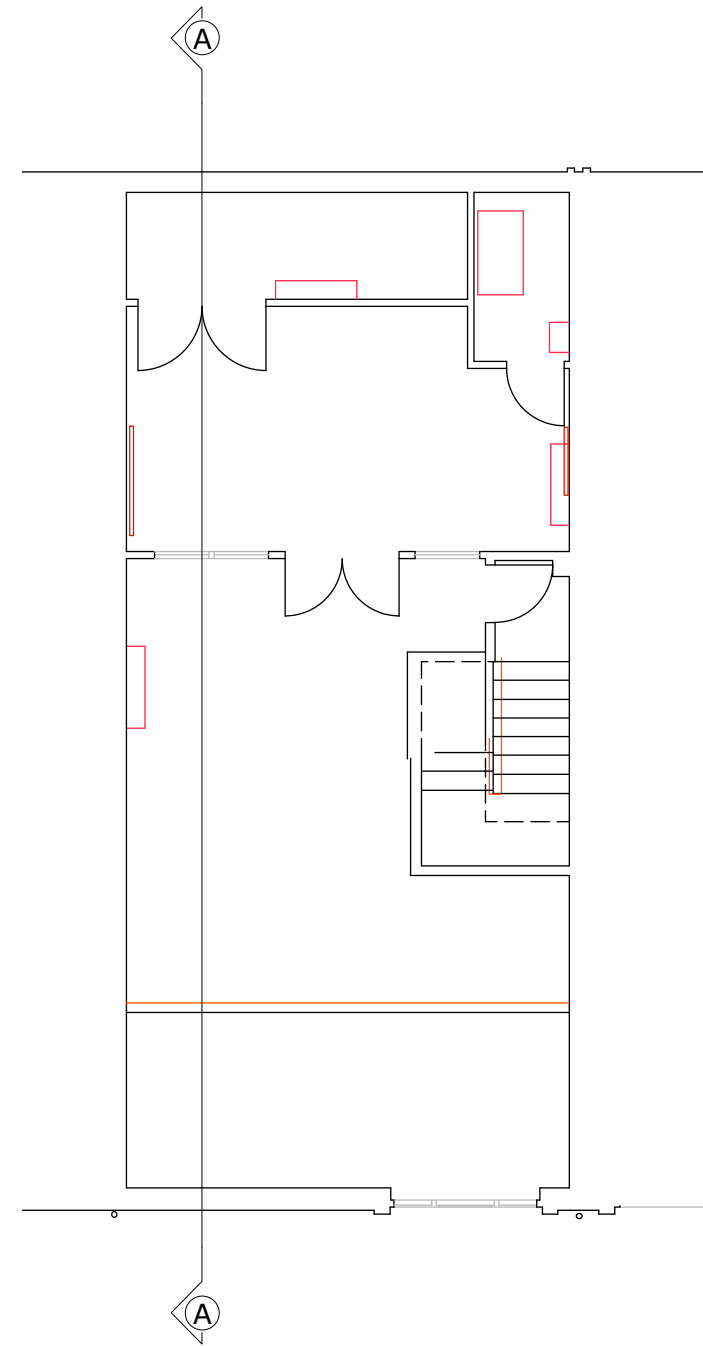

**GA PLAN -
EXISTING SECOND FLOOR LAYOUT**
SCALE: 1:100 @ A3

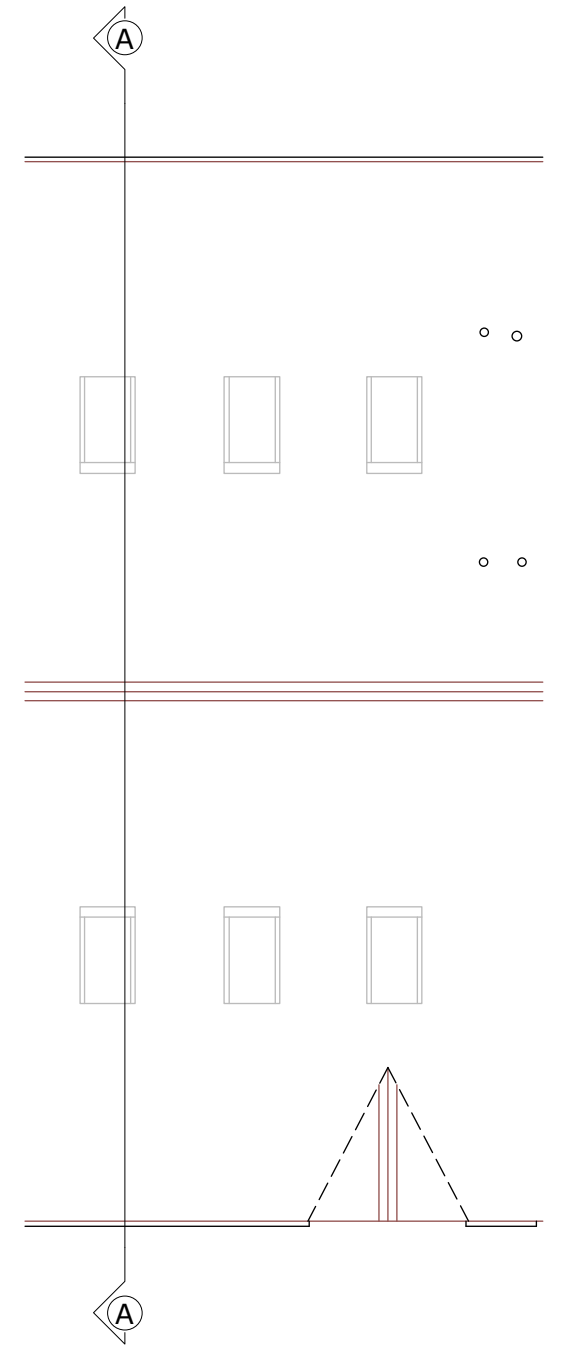

**GA PLAN -
EXISTING ROOF PLAN**
SCALE: 1:100 @ A3

