



Revisions

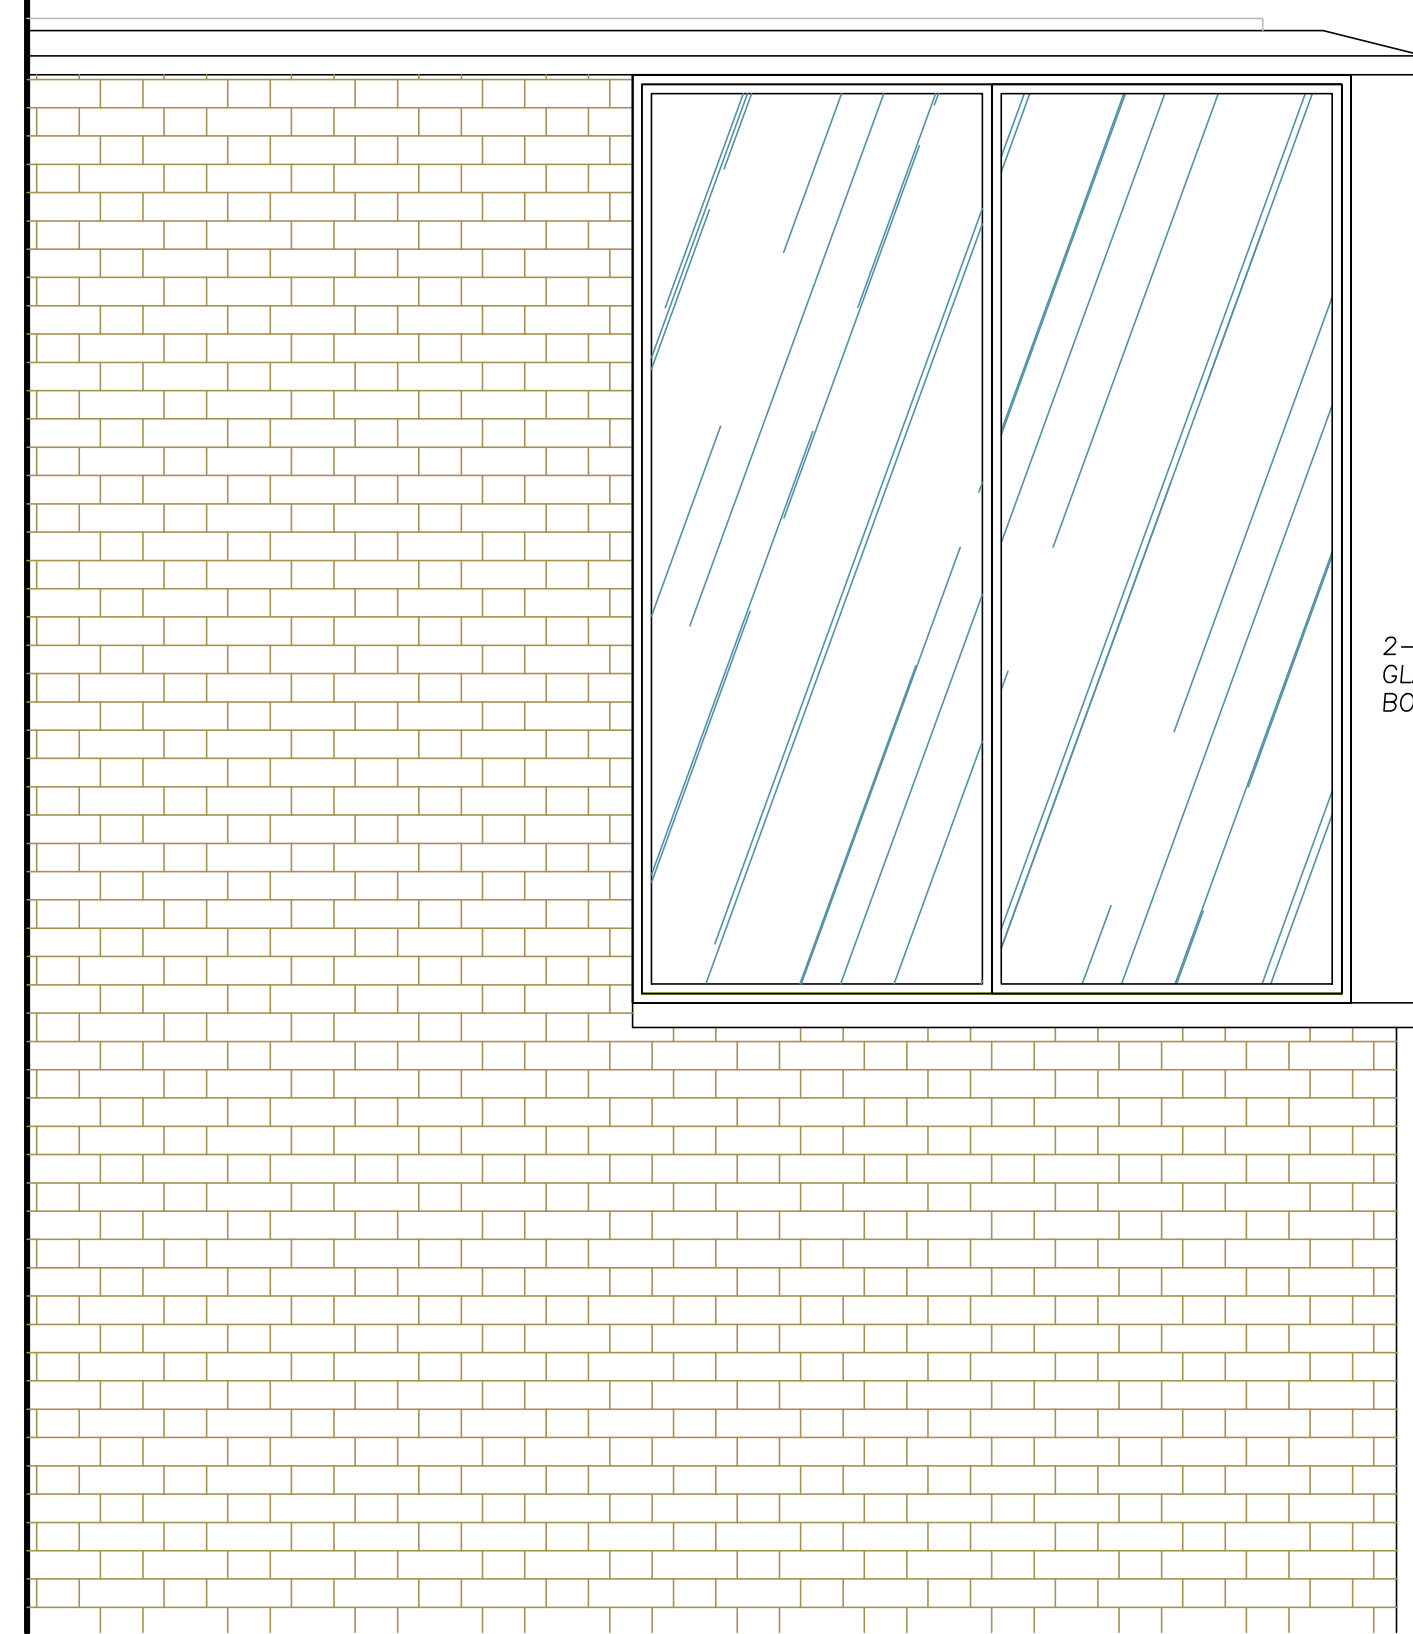

CODE 4 LEAD TAPERED EAVES PROFILE

25mm SIGHTLINE 'LEAD GREY' POWDER COATED ALUMINIUM FRAME DOUBLE GLAZING PANELS


2-PANEL FIXED GLAZING SET INSIDE BOUNDARY LINE

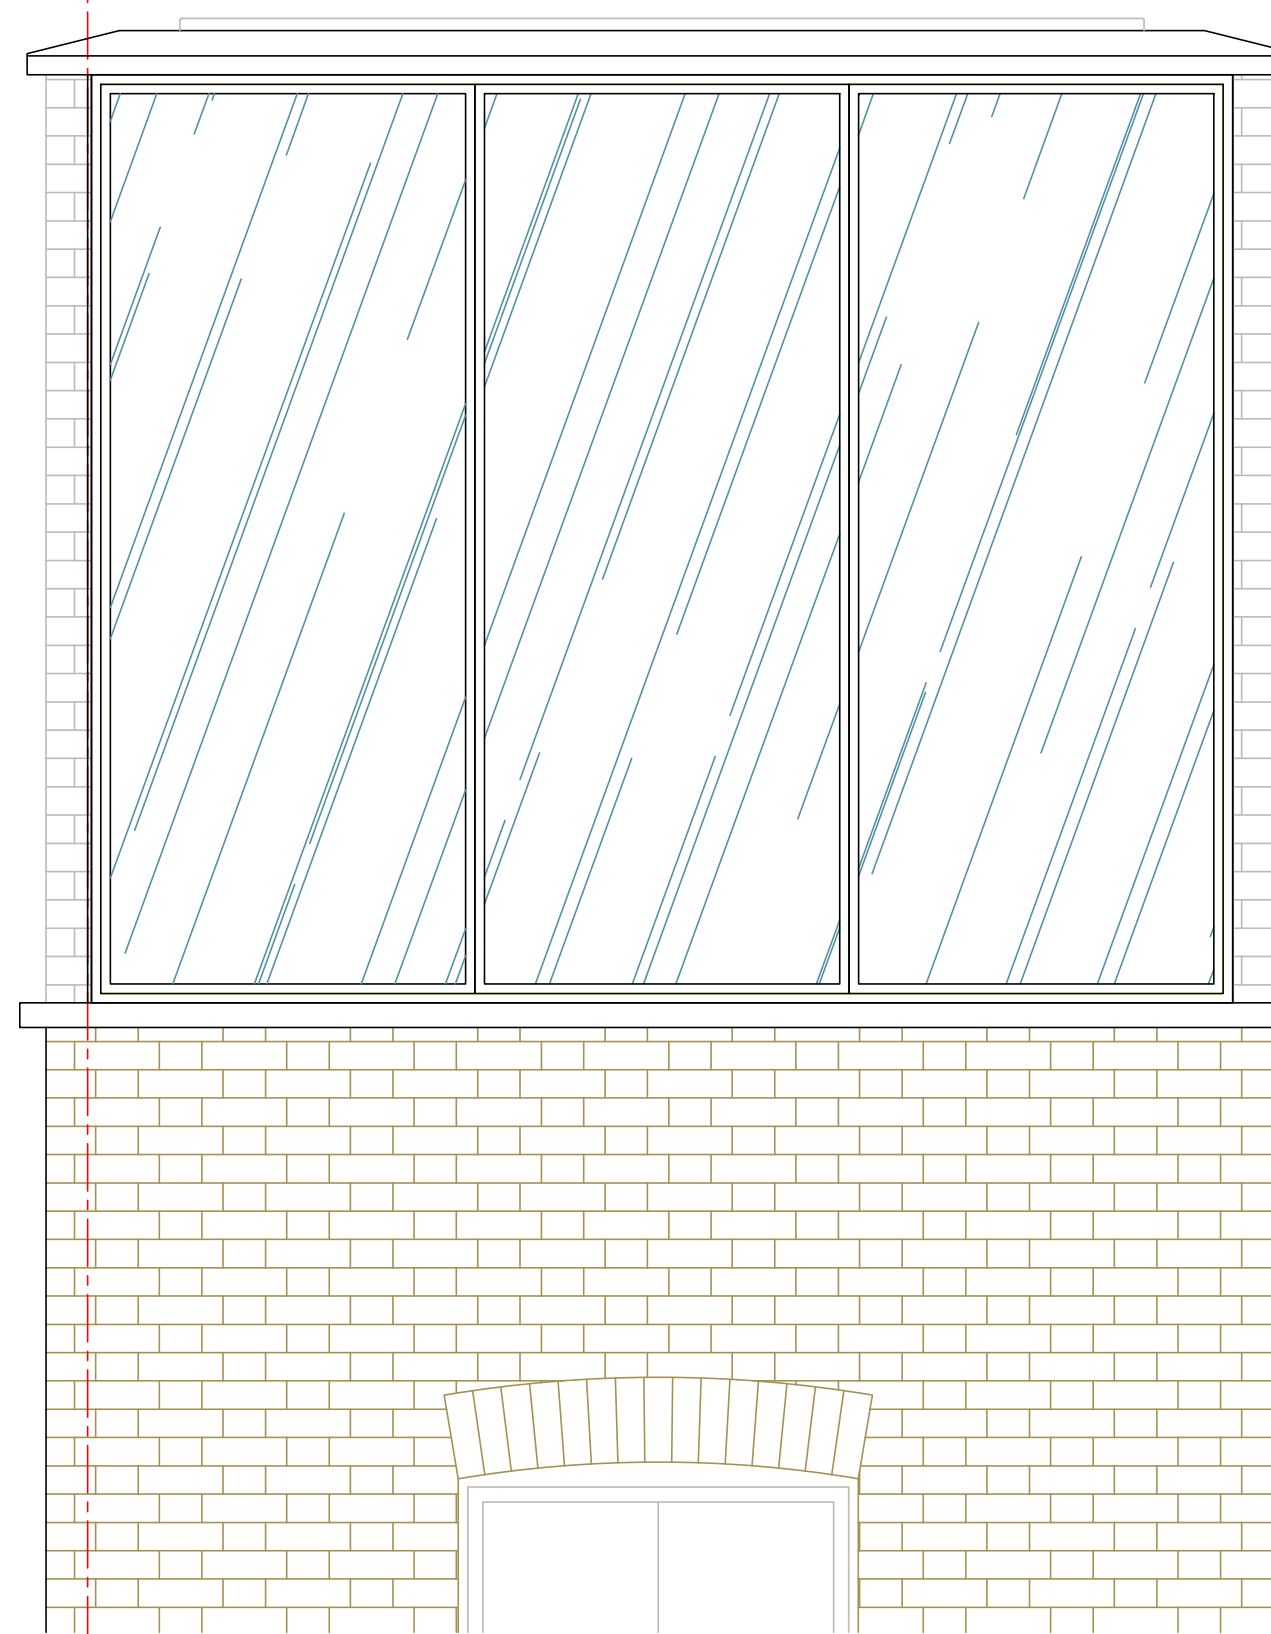

GLAZING INSET BEHIND BRICK REVEALS

2-PANEL SLIDING 25mm SIGHTLINE 'LEAD GREY' POWDER COATED ALUMINIUM FRAMED DOUBLE GLAZING


EXISTING BRICK PARAPET WALL AND CAPPING

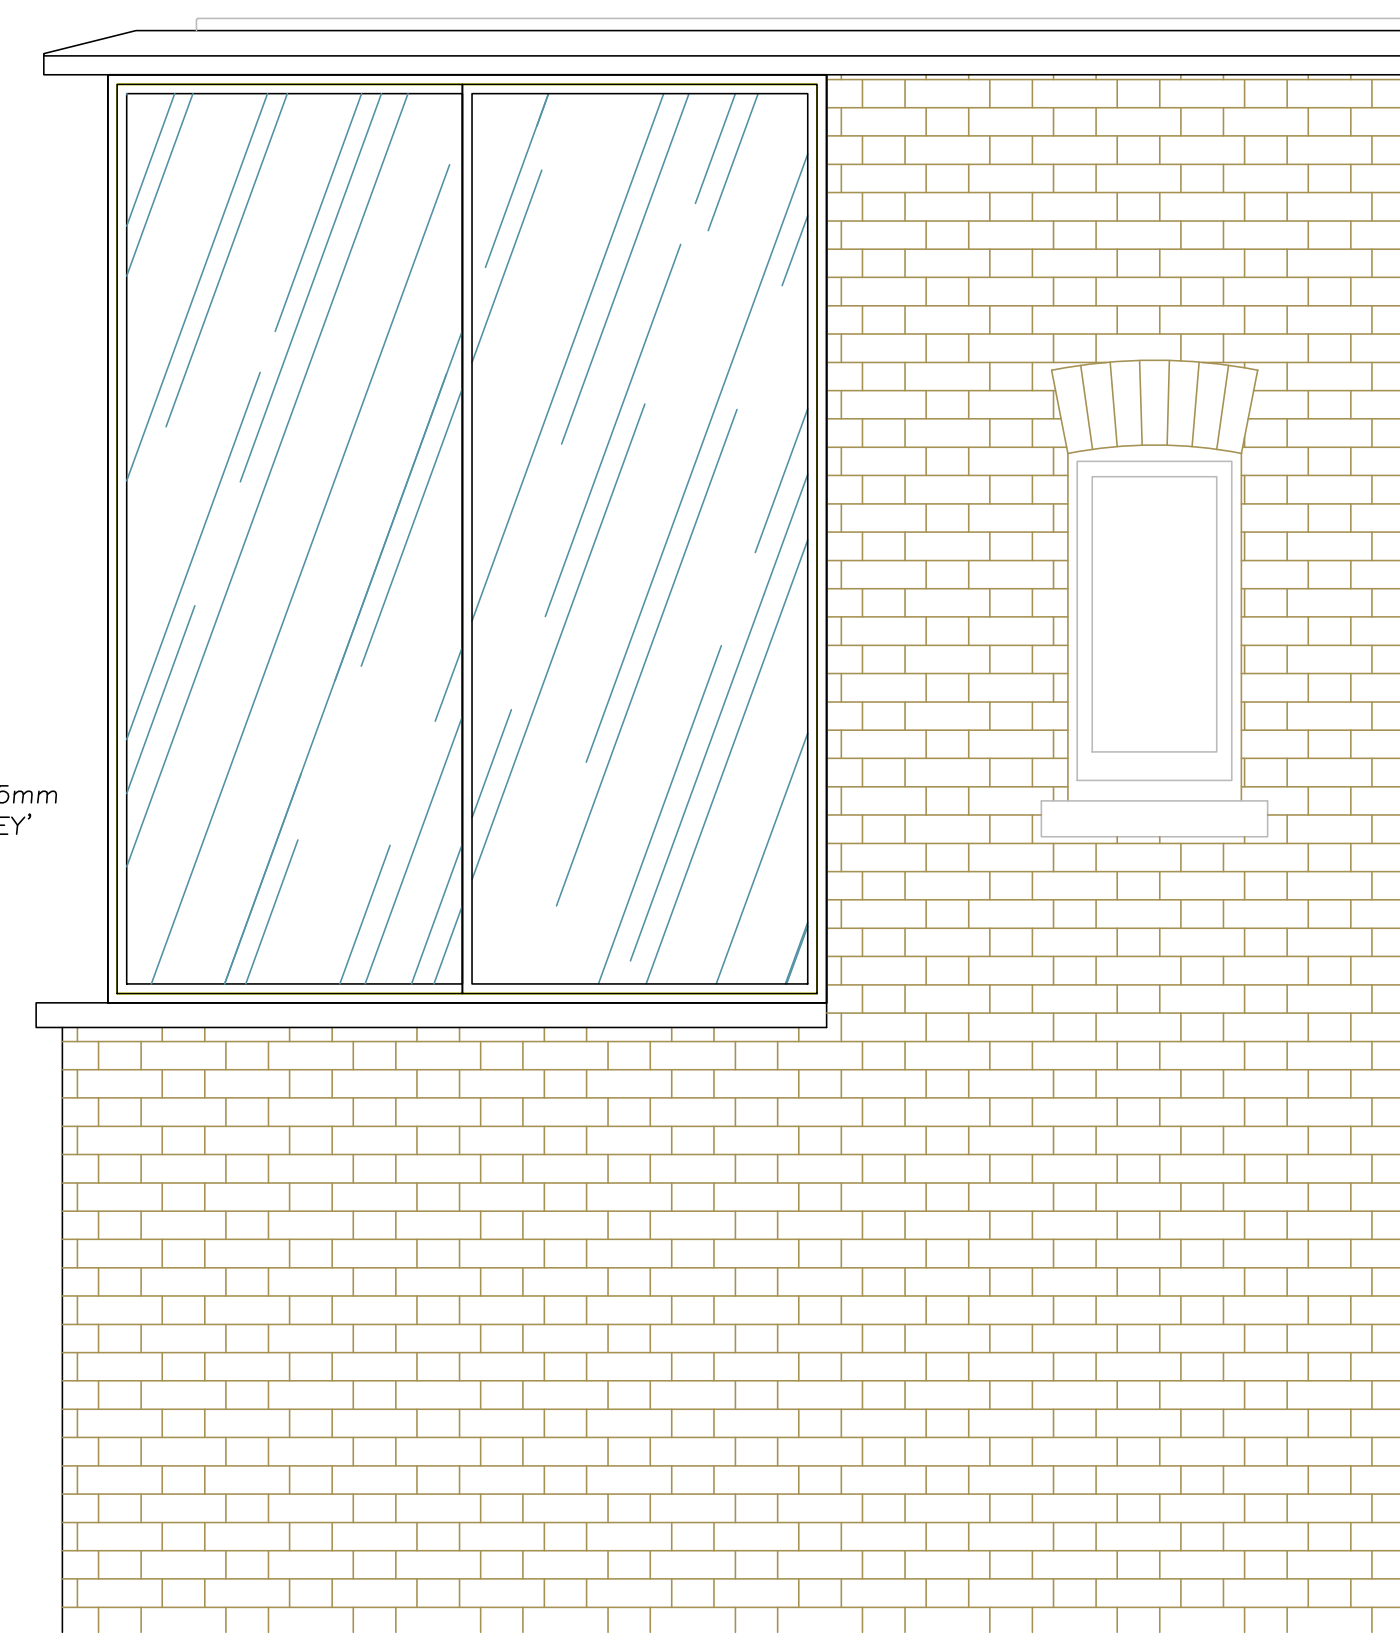

BOUNDARY ELEVATION
FACING No 13

BACK ELEVATION

SIDE ELEVATION
TO No 14

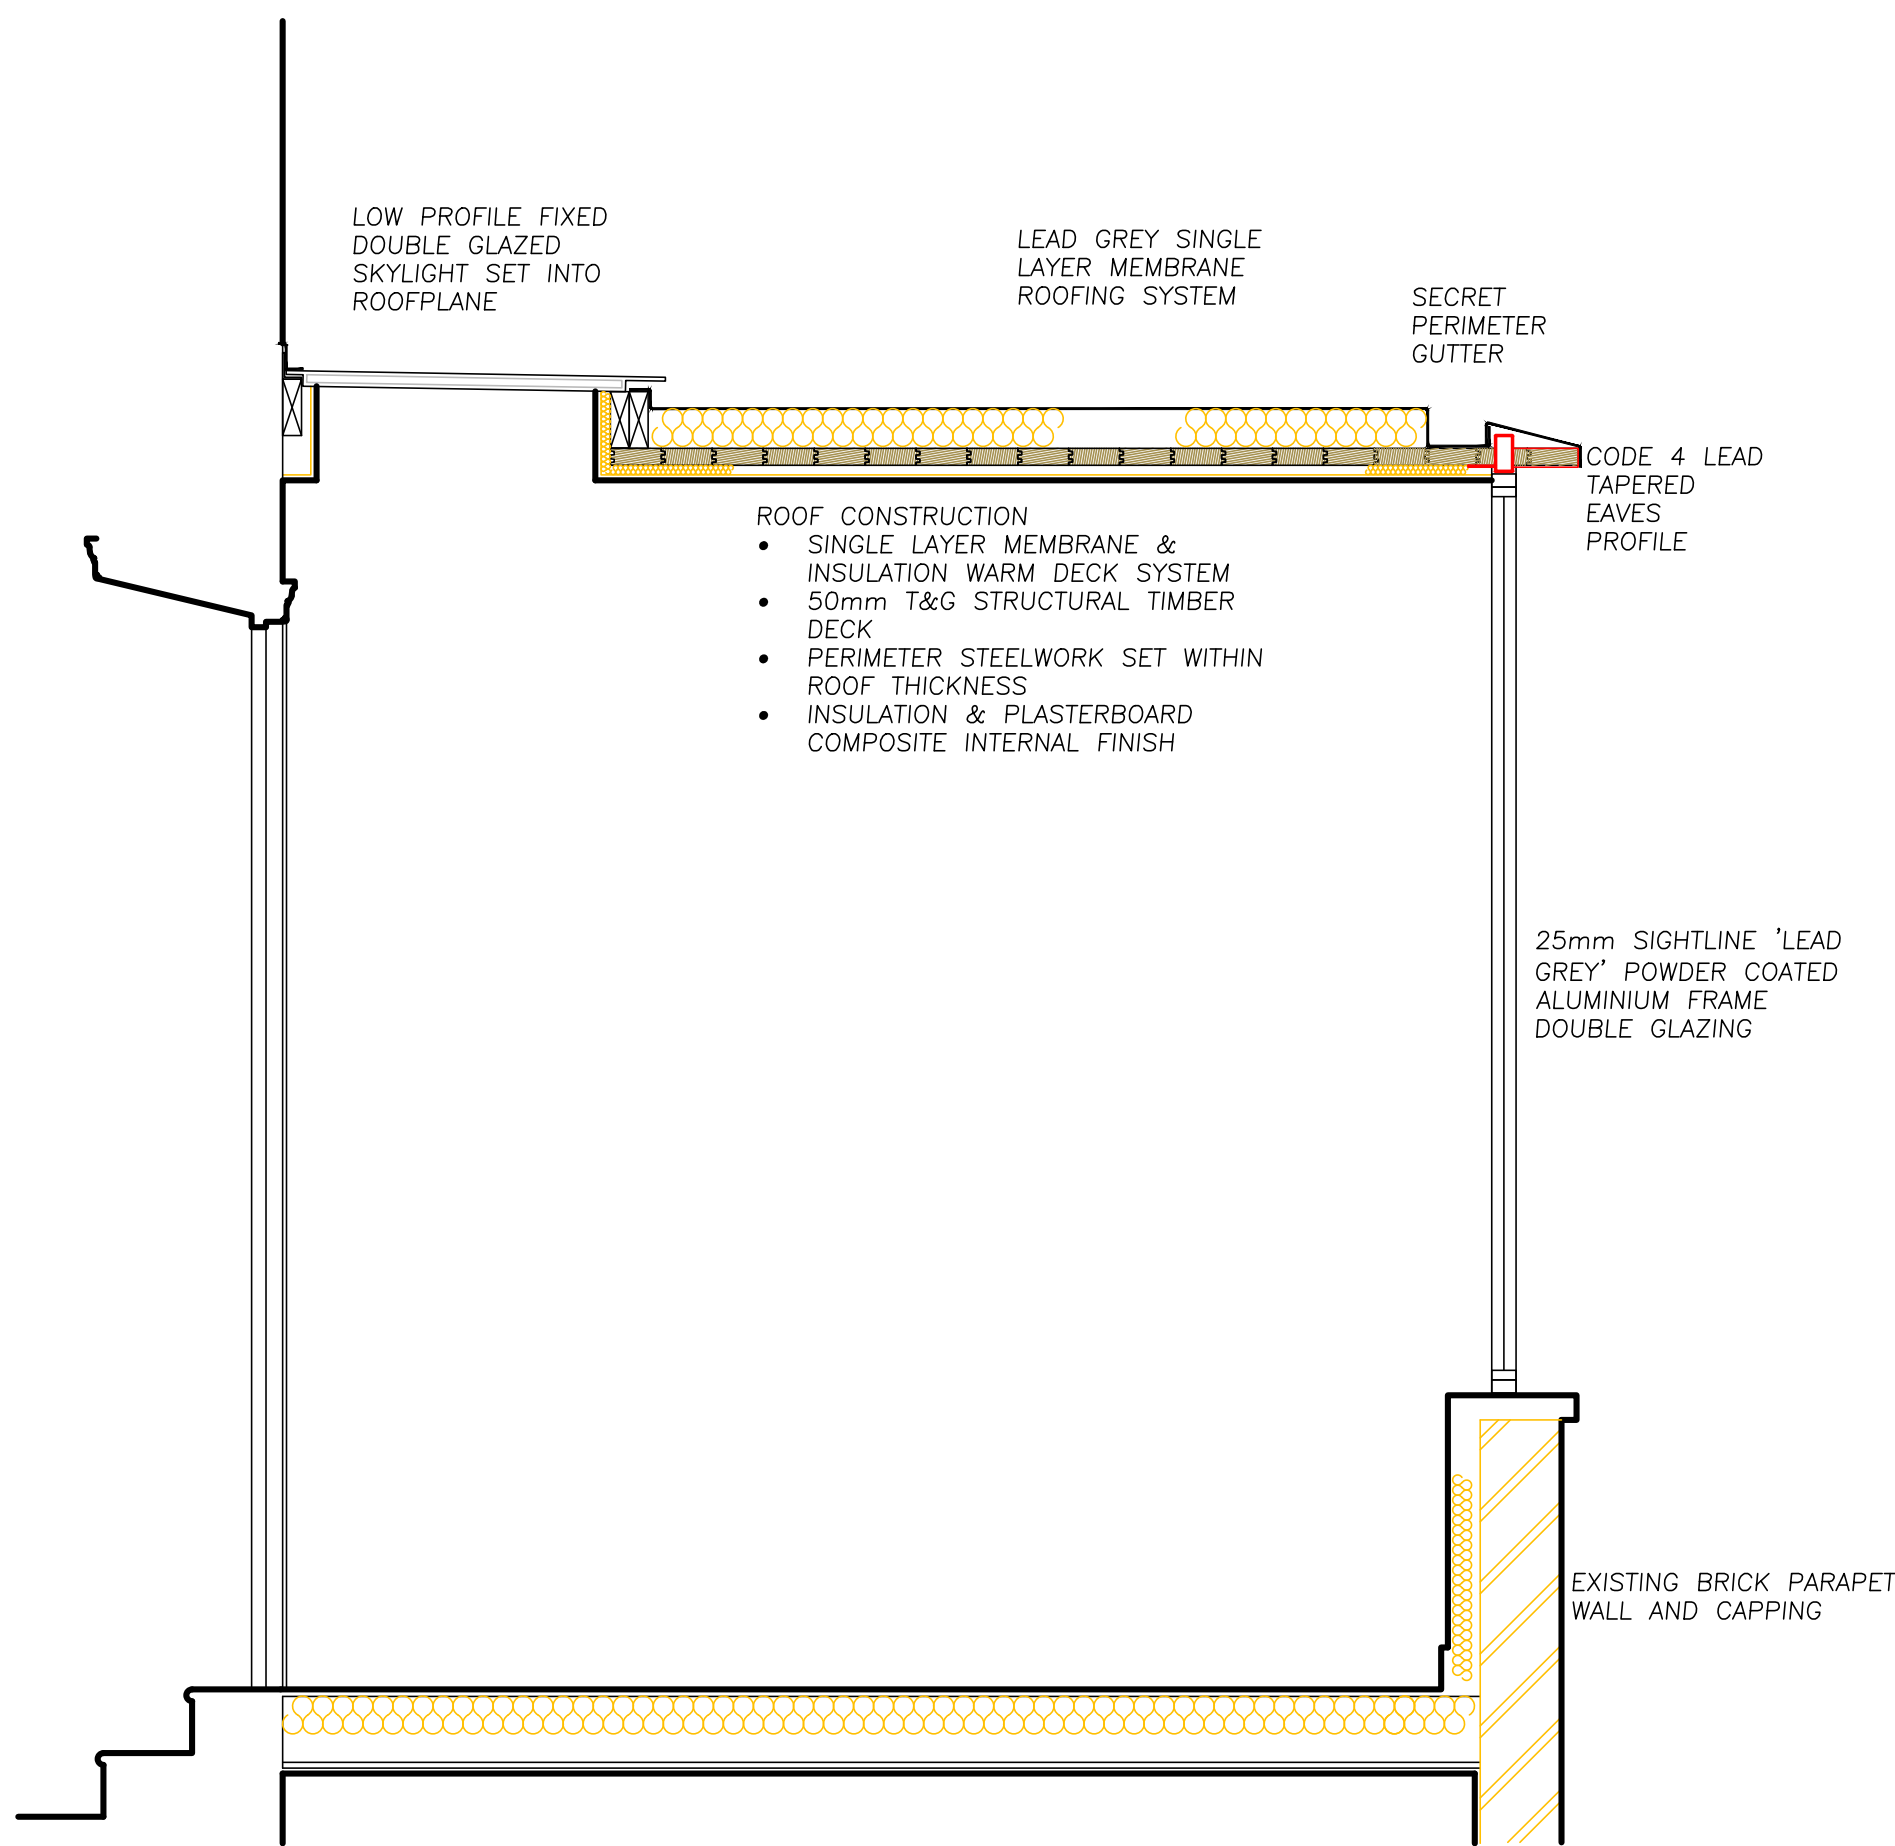

LOW PROFILE FIXED DOUBLE GLAZED SKYLIGHT SET INTO ROOFPLANE

LEAD GREY SINGLE LAYER MEMBRANE ROOFING SYSTEM

SECRET PERIMETER GUTTER


CODE 4 LEAD TAPERED EAVES PROFILE

- ROOF CONSTRUCTION
- SINGLE LAYER MEMBRANE & INSULATION WARM DECK SYSTEM
 - 50mm T&G STRUCTURAL TIMBER DECK
 - PERIMETER STEELWORK SET WITHIN ROOF THICKNESS
 - INSULATION & PLASTERBOARD COMPOSITE INTERNAL FINISH

25mm SIGHTLINE 'LEAD GREY' POWDER COATED ALUMINIUM FRAME DOUBLE GLAZING

EXISTING BRICK PARAPET WALL AND CAPPING

SECTION A-A

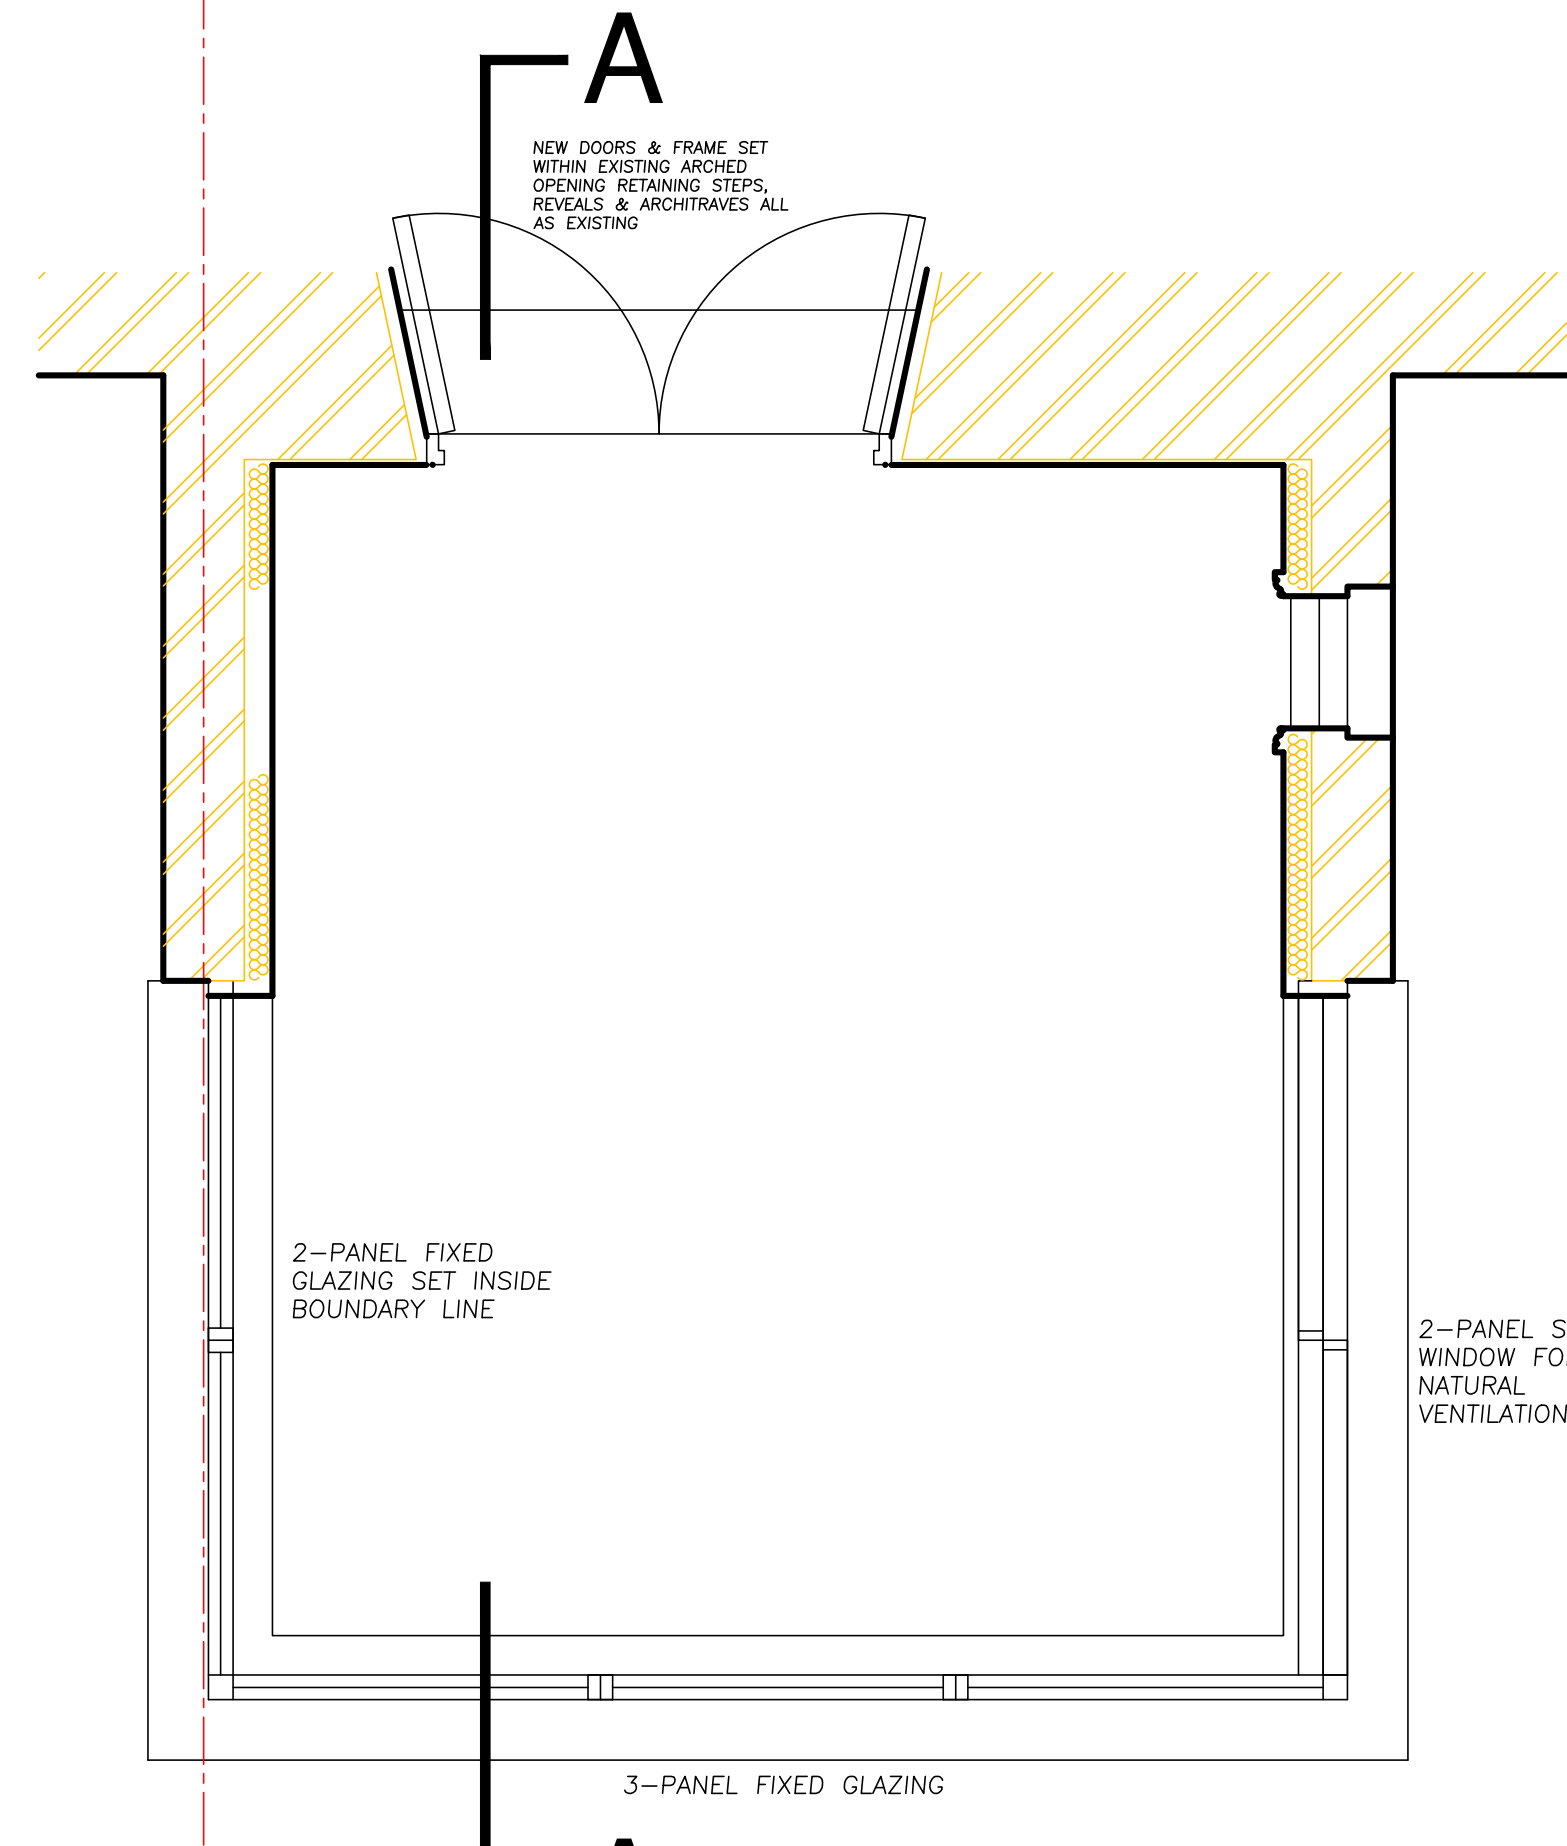

A

NEW DOORS & FRAME SET WITHIN EXISTING ARCHED OPENING. RETAINING STEPS, REVEALS & ARCHITRAVES ALL AS EXISTING


2-PANEL FIXED GLAZING SET INSIDE BOUNDARY LINE

2-PANEL SLIDING WINDOW FOR NATURAL VENTILATION

3-PANEL FIXED GLAZING

PLAN

A

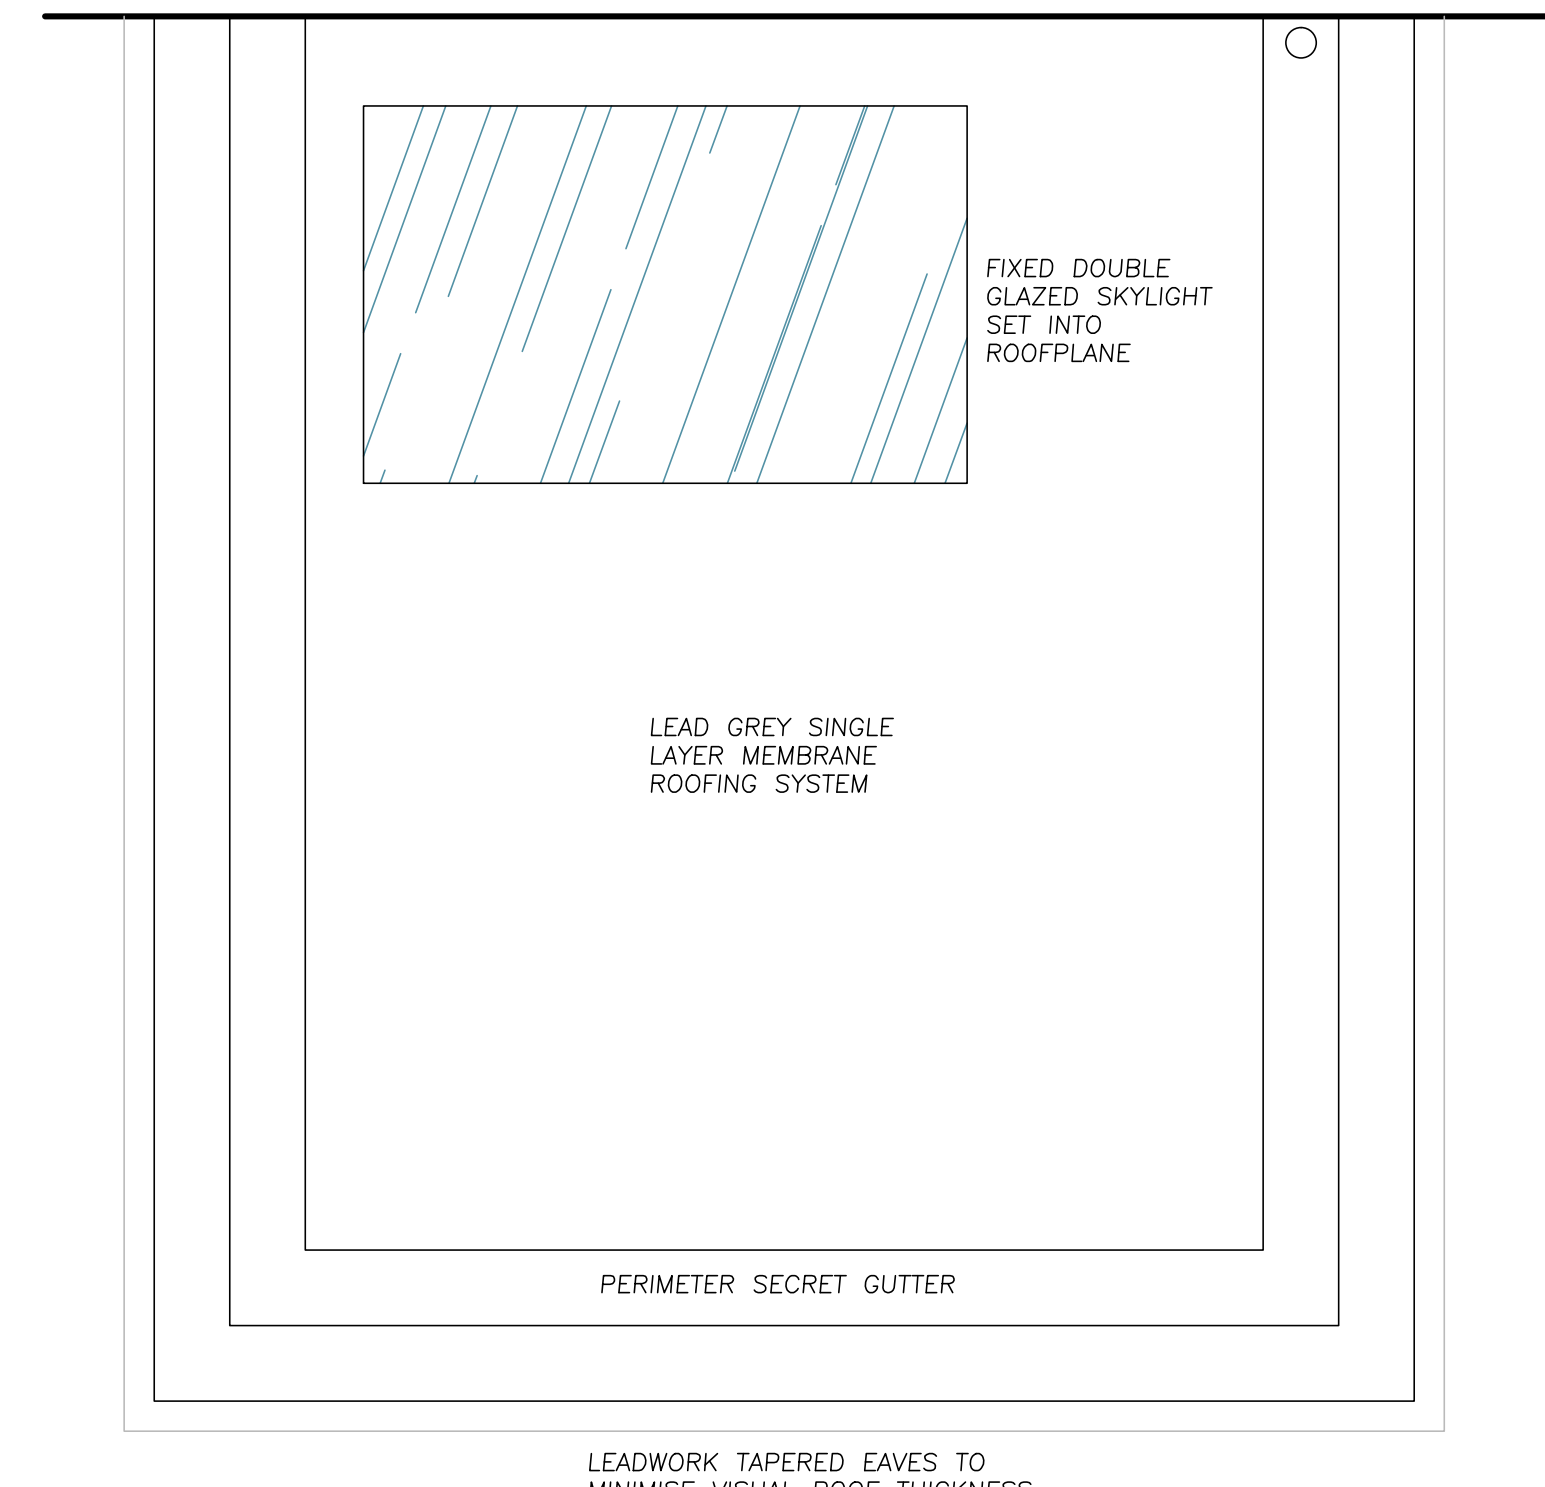

FIXED DOUBLE GLAZED SKYLIGHT SET INTO ROOFPLANE

LEAD GREY SINGLE LAYER MEMBRANE ROOFING SYSTEM

PERIMETER SECRET GUTTER

LEADWORK TAPERED EAVES TO MINIMISE VISUAL ROOF THICKNESS

ROOF PLAN

Architecture and Design © Copyright

STEPHEN BRANDES ARCHITECTS
5 Spedan Close Hampstead London NW3 7XF
architects@brandes.co.uk Tel 020 7431 2225

Job Title
**14 REGENTS PARK TERRACE
LONDON NW1 7ED**

Drawing Title
**1st FLOOR EXTENSION
CONSTRUCTION**

SCALE 1:20 @ A1	CAD Information
DATE AUG 17	
DRAWN SB	
ISSUE PLANNING	

Job No. 575	Drawing No. LB 135	Rev. .
----------------	-----------------------	-----------

