



Notes

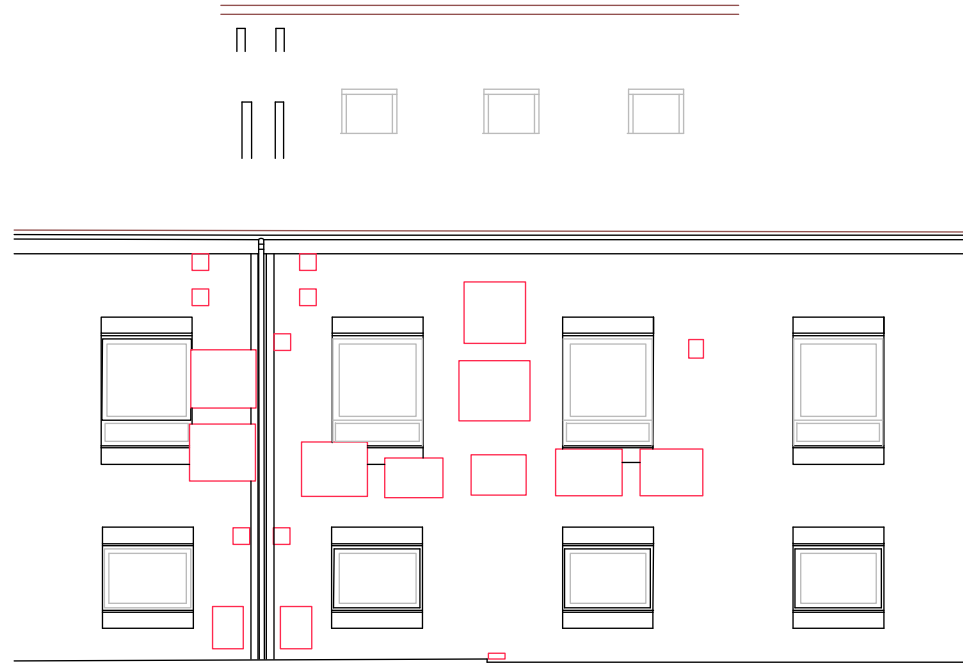


**GA ELEVATION -
EXISTING FRONT ELEVATION**
SCALE: 1:100 @ A3



**GA ELEVATION -
EXISTING REAR ELEVATION**
SCALE: 1:100 @ A3

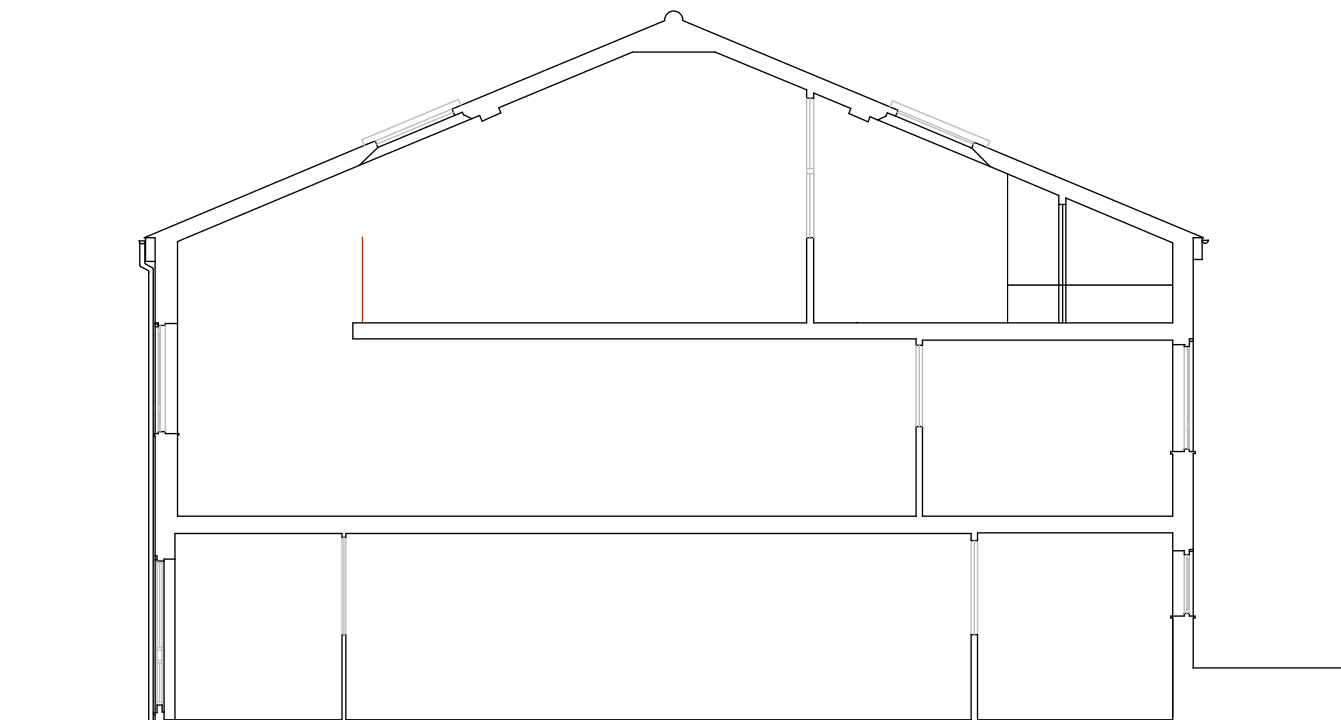

**GA SECTION AA -
EXISTING**
SCALE: 1:100 @ A3

 

Project	085_2 Torriano Mews
Client	EMMARENTIA INVESTMENTS Limited
Drawing Title	EXISTING LAYOUT - FRONT AND REAR ELEVATIONS AND SECTION AA
Scale	1:100 @ A3
Date Created	21.06.17
Drawing Number	TRS085_Planning_EX_01

TR STUDIO
ARCHITECTURE + INTERIORS

T R Studio
2Northdown Street
Kings Cross
London
N1 9BG

+44 2037 718 454
office@trstudio.co.uk
www.trstudio.co.uk