




Notes

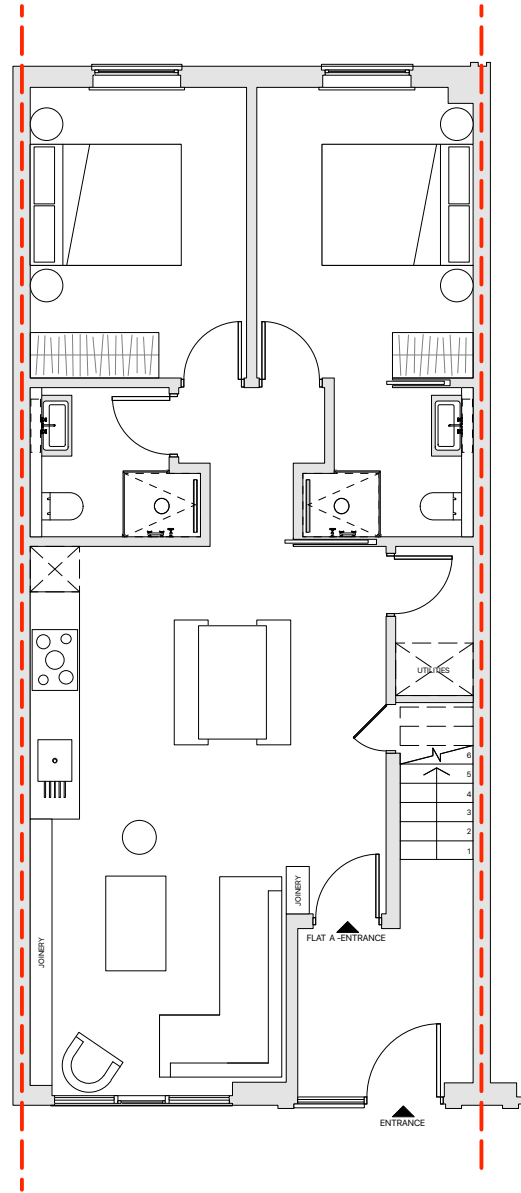


GA PLAN - FLAT A
PROPOSED GROUND FLOOR LAYOUT
 SCALE: 1:100 @ A3

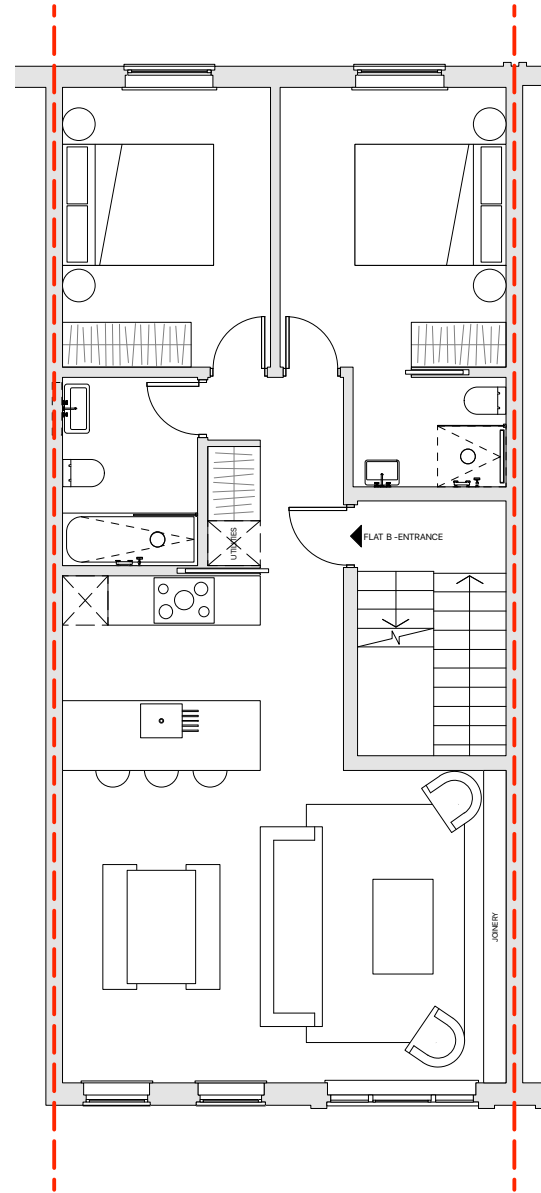



GA PLAN - FLAT B
PROPOSED FIRST FLOOR LAYOUT
 SCALE: 1:100 @ A3

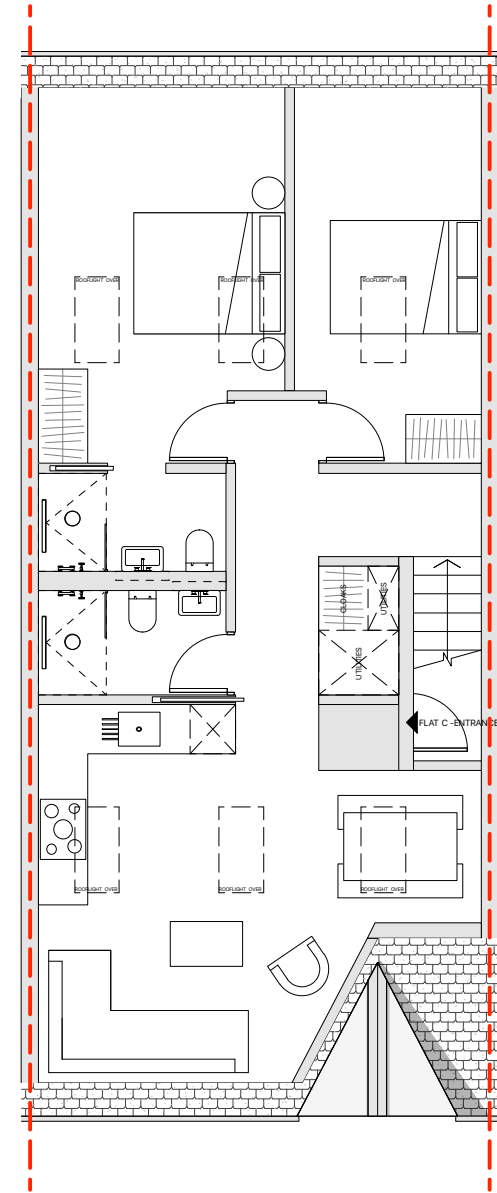

GA PLAN - FLAT C
PROPOSED SECOND FLOOR LAYOUT
 SCALE: 1:100 @ A3

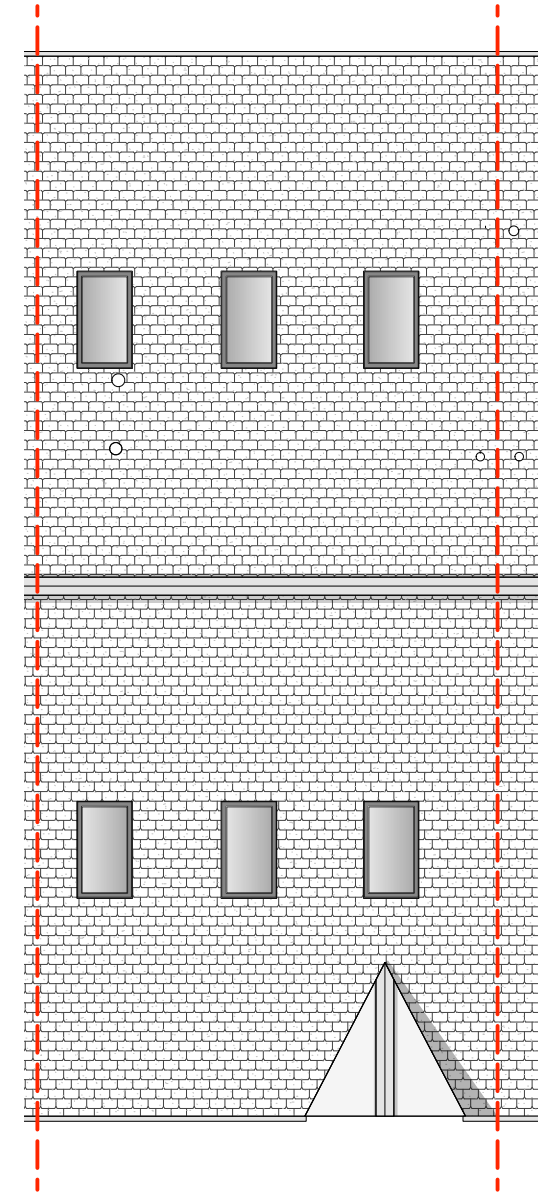

GA PLAN -
EXISTING ROOF PLAN
 SCALE: 1:100 @ A3

  

Project	085_2 Torriano Mews
Client	EMMENTIA INVESTMENTS Limited
Drawing Title	EXISTING LAYOUT - GF/1F/2F/RFL PLANS
Scale	1:100 @ A3
Drawing Number	TRS085_Planning_PP_00
Date Created	21.06.17
TR STUDIO ARCHITECTURE + INTERIORS	
TR Studio 2Northdown Street Kings Cross London N1 9BG +44 2037 718 454 office@trstudio.co.uk www.trstudio.co.uk	