



SITE LOCATION

 


SITE LOCATION
(Scale 1:50000)

Ordnance Survey map extract
based upon Landranger map series
with the permission of the controller of
Her Majesty's Stationery Office
Licence No. 0100023487
Crown copyright.

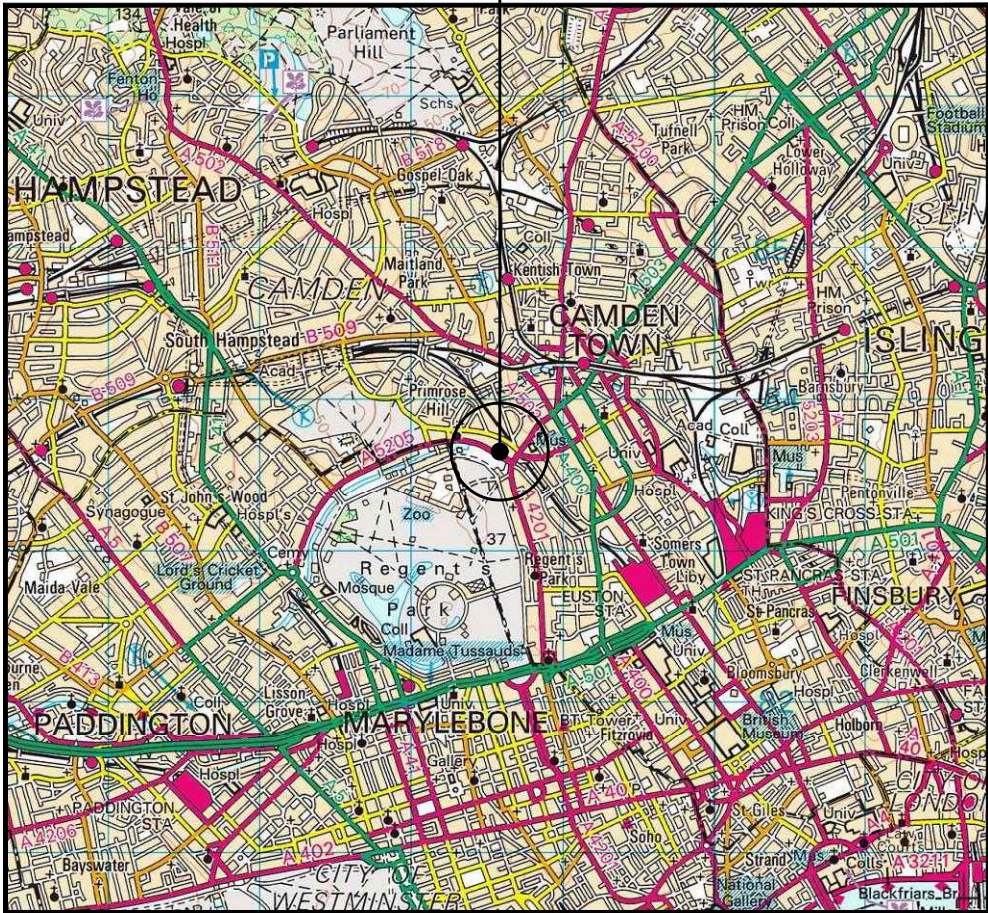


SITE PHOTOGRAPH

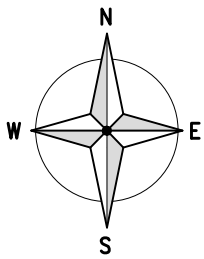


183700

183600

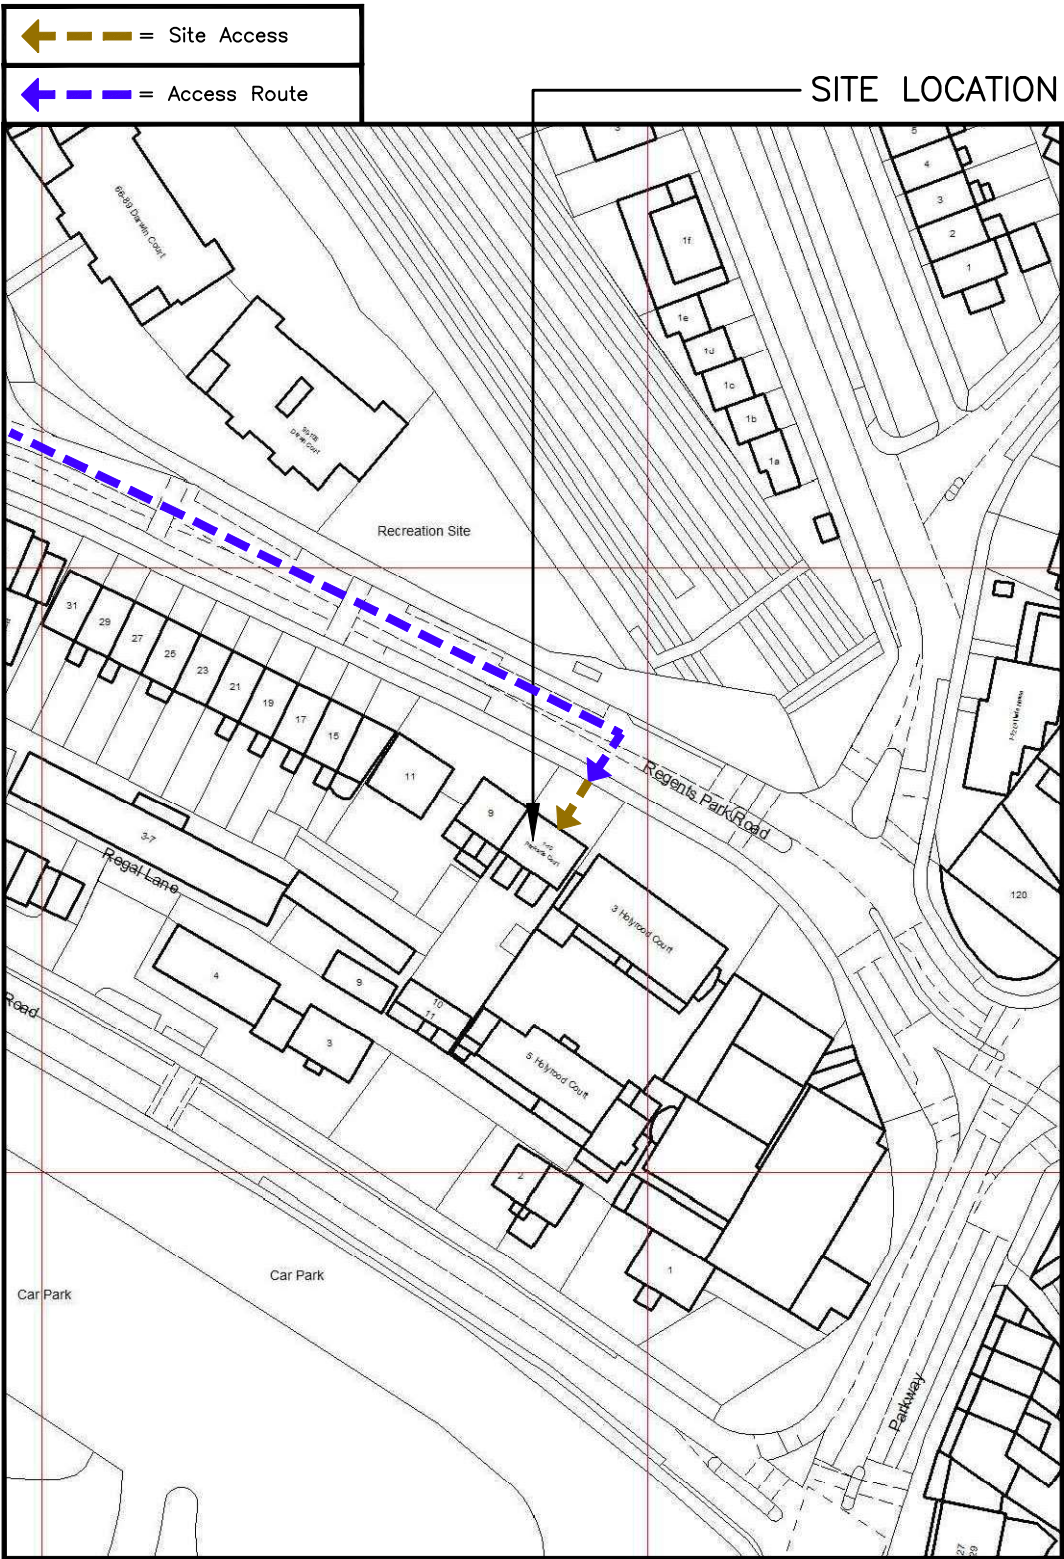

DETAILED SITE LOCATION
(Scale 1:1250)

Based upon Ordnance Survey map extract
with the permission of the Controller of
Her Majesty's Stationery Office.
Crown copyright.
Licence No. 100020449

 

ALL DIMENSIONS ARE IN mm UNLESS NOTED OTHERWISE

N.G.R. E: 528580 N: 183654

CONCESSION REQUIRED NO

DIRECTIONS TO SITE:
Head south-east on M1. Take a slight left towards N Circular Rd (466 ft)
Use the right 2 lanes to take the A406 (E) slip road to Wood Green/Golders Green/C. London/N. Circular 0.2 mi
Merge onto N Circular Rd (0.1 mi)
Use the 2nd from the left lane to take the A41 slip road to Aylesbury/Centre London W (0.1 mi)
At the roundabout, take the 3rd exit towards C. London/Kilburn/Cricklewood (0.3 mi)
Take the slip road onto Brent Cross Flyover/A41
Continue to follow A41 (3.0 mi)
Turn left onto Adelaide Rd/B509 (0.5 mi)
Turn right onto Primrose Hill Rd (0.4 mi)
Turn right onto Regent's Park Rd (0.4 mi)
Continue onto Gloucester Ave
Destination will be on the right

B	Arrow Amended	MS	JS	30.01.17
A	Issued for Approval	MS	LB	18.01.17
REV	MODIFICATION	BY	CH	DATE

GallifordTry
WOLVEY - HINCKLEY - LEICESTERSHIRE - LE10 3JF
Tel: +44 (0)1455 222792 Fax: +44 (0)1455 222758

O₂
CTIL

Cell Name	Opt.
PARKSIDE COURT	A

Cell ID No		
CTIL	TEF	VF
150184	071954	87661



Site Address / Contact Details		
PARKSIDE COURT GLOUCESTER AVENUE LONDON NW1 7AT		

Drawing Title:	SITE LOCATION MAPS
----------------	--------------------

Purpose of issue:	PLANNING
-------------------	----------

Drawing Number:	100
-----------------	-----

Surveyed By:	PL	Original Sheet Size:	A3	Issue:
Drawn:	MS	Date:	18.01.17	B
Checked:	LB	Date:	18.01.17	

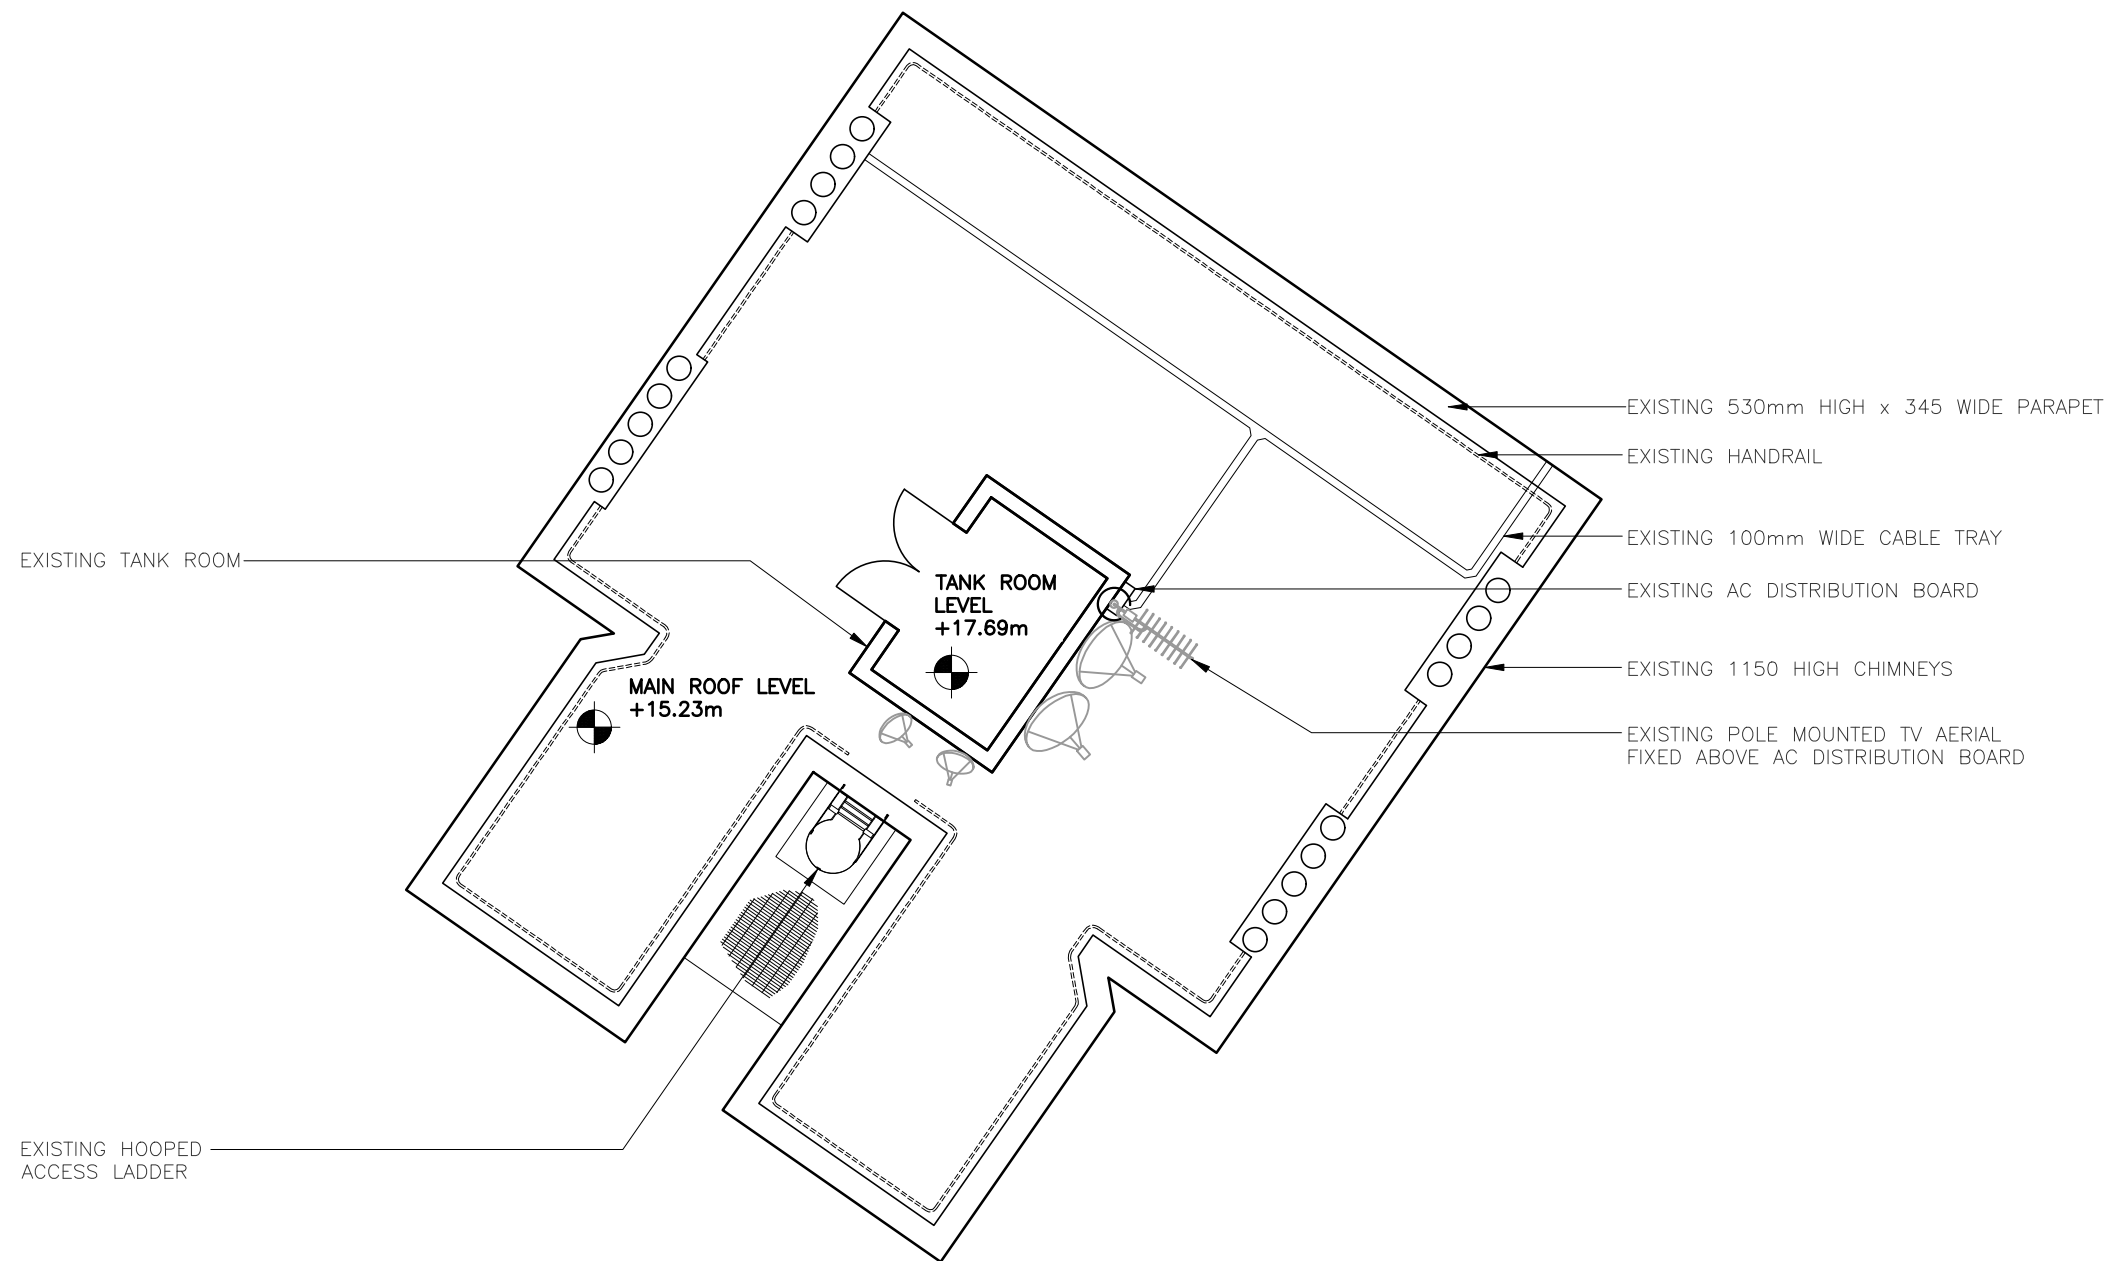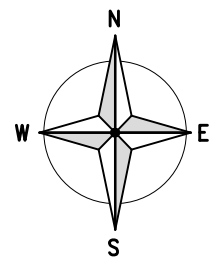

EXISTING SITE PLAN
(1:100)

5000 0 5000 10000
ORIGINAL SCALE AT A3 - 1:100 ALL DIMENSIONS IN MILLIMETRES



ALL DIMENSIONS ARE IN mm UNLESS NOTED OTHERWISE					
N.G.R		E: 528580		N: 183654	
CONCESSION REQUIRED				NO	
NOTES:					
B	Existing Cable Tray Added			MS	JS 30.01.17
A	Issued for Approval			MS	LB 18.01.17
REV	MODIFICATION			BY	CH DATE



WOLVEY - HINCKLEY - LEICESTERSHIRE - LE10 3JF
Tel: +44 (0)1455 222792 Fax: +44 (0)1455 222758



Cell Name		Opt.
PARKSIDE COURT		A
Cell ID No		
CTIL	TEF	VF
150184	071954	87661
Site Address / Contact Details		
PARKSIDE COURT GLOUCESTER AVENUE LONDON NW1 7AT		
Drawing Title: EXISTING SITE PLAN		
Purpose of issue: PLANNING		
Drawing Number: 200		
Surveyed By: PL		Original Sheet Size: A3
Issue:	B	
Drawn: MS	Date: 18.01.17	Checked: LB
Date: 18.01.17	Date: 18.01.17	

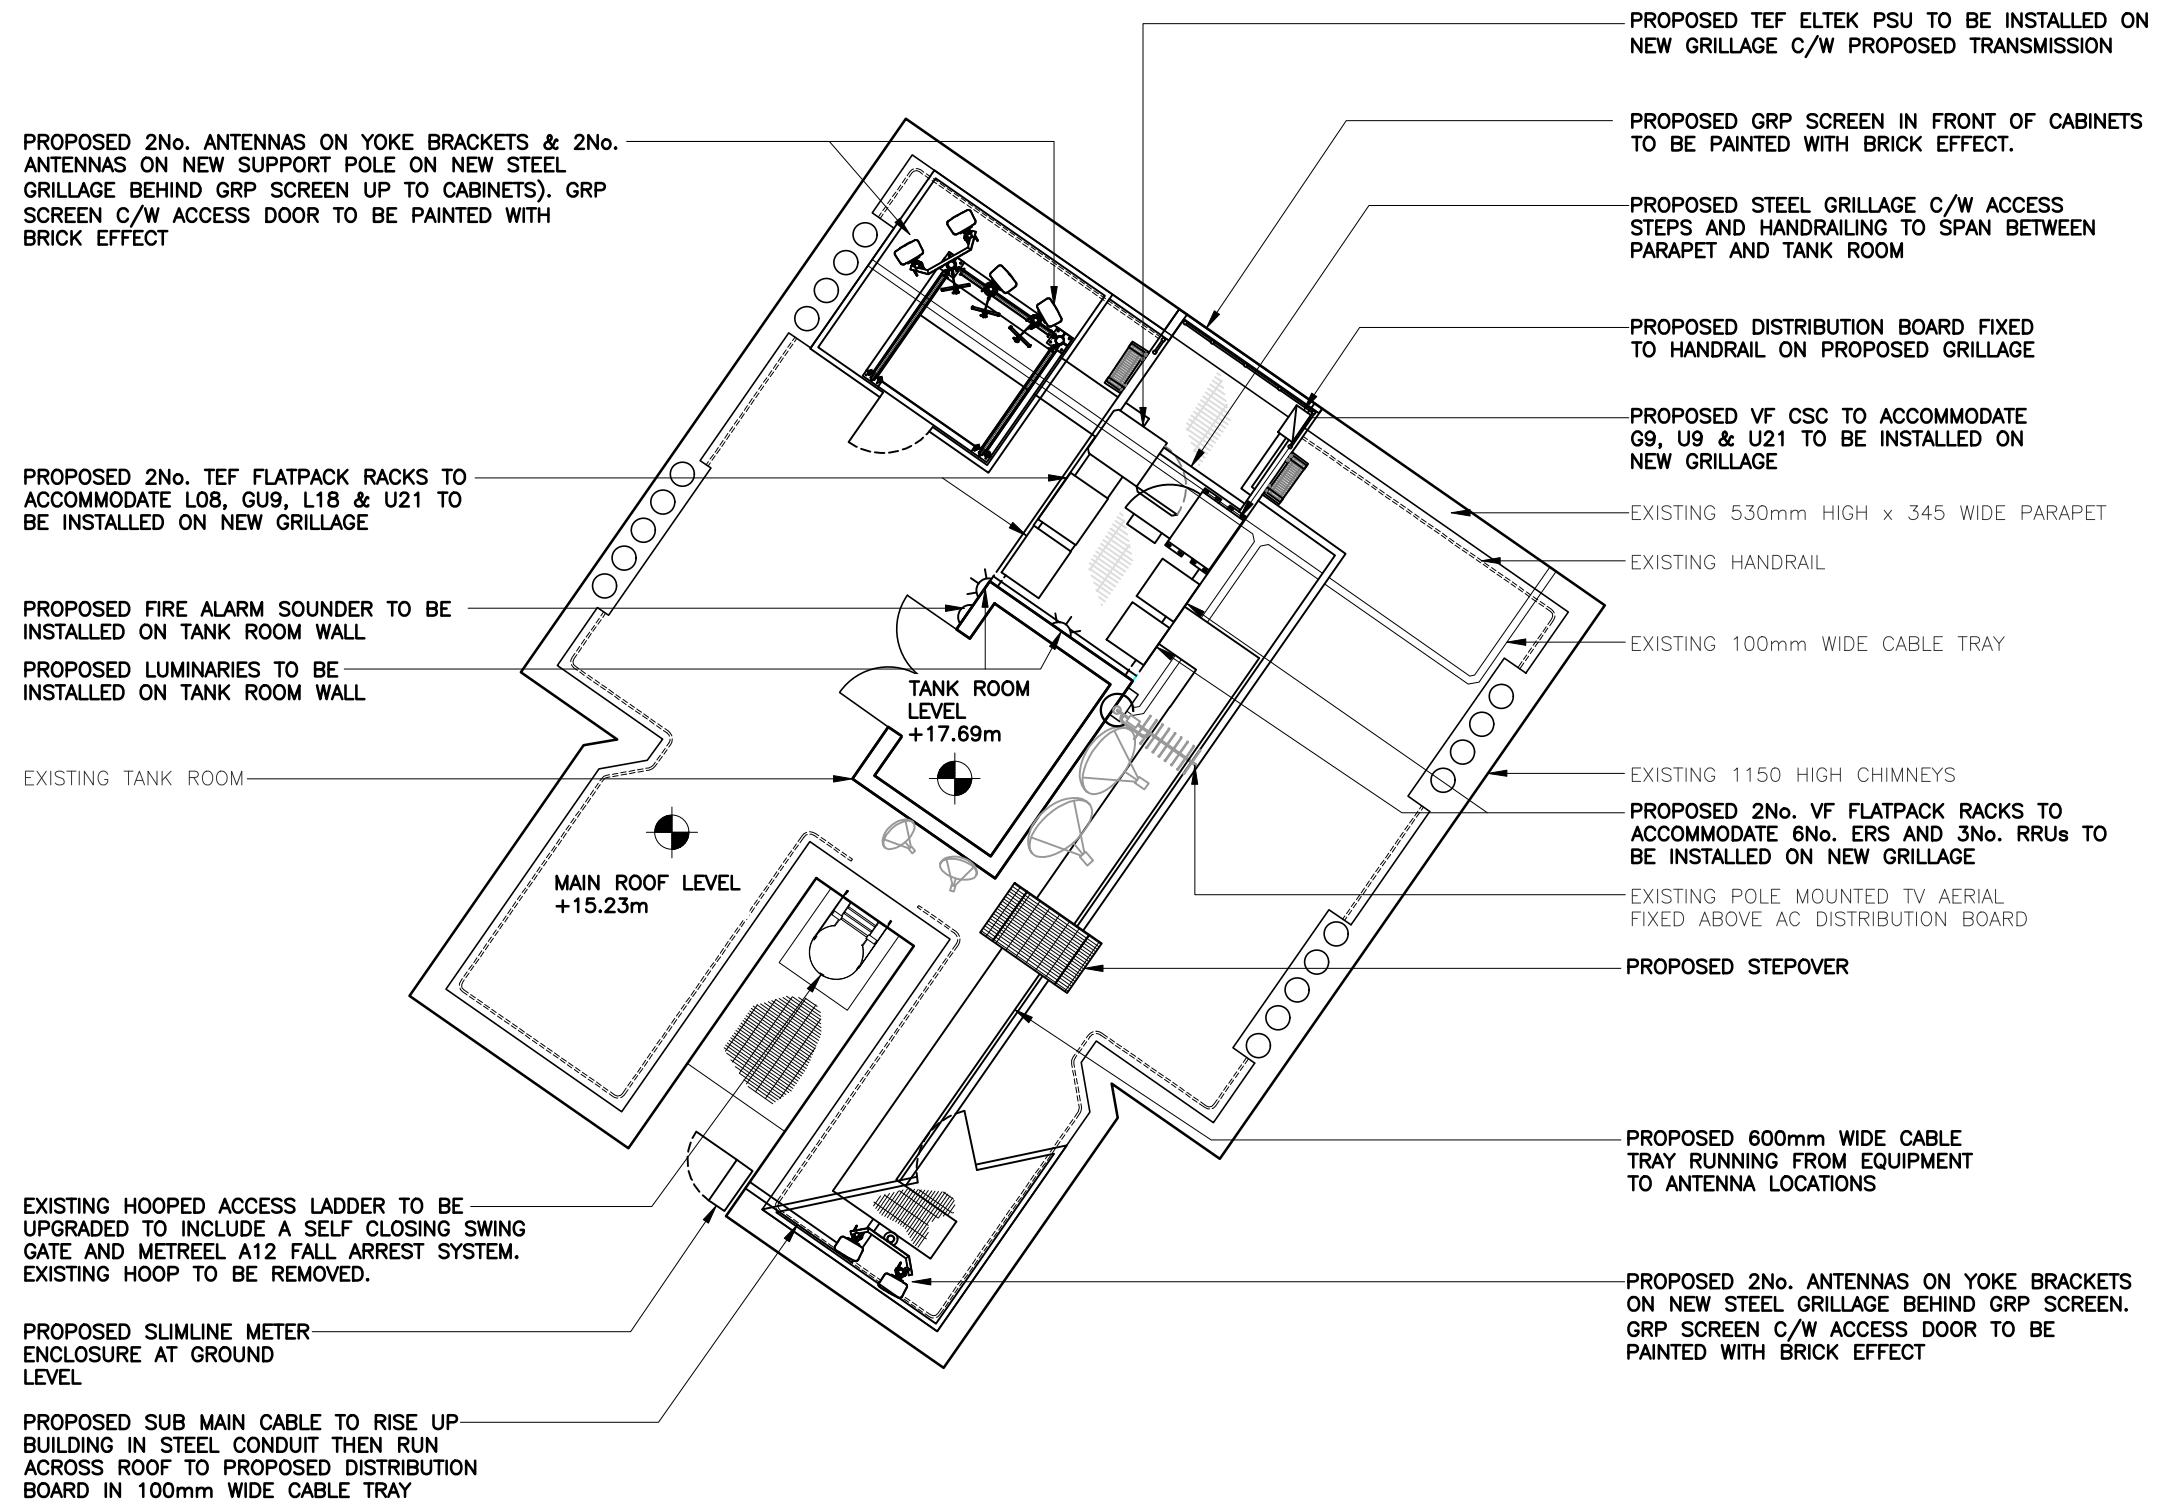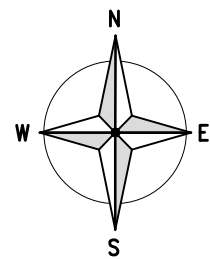

PROPOSED SITE PLAN

(1:100)



ORIGINAL SCALE AT A3 – 1:100

ALL DIMENSIONS IN MILLIMETRES

ALL DIMENSIONS ARE IN mm UNLESS NOTED OTHERWISE

N.G.R	E: 528580	N: 183654
CONCESSION REQUIRED		NO

NOTES:

REV	MODIFICATION	BY	CH	DATE
D	Antenna Positions Amended	JS	LB	09.05.17
C	Cabinet GRP Note Added	JS	LB	24.03.17
B	Cable Tray & GRP Screen Amended	MS	LB	30.01.17
A	Issued for Approval	MS	LB	18.01.17

WOLVEY - HINCKLEY - LEICESTERSHIRE - LE10 3JF
Tel: +44 (0)1455 222792 Fax: +44 (0)1455 222758

CTIL

Cell Name		Opt.
PARKSIDE COURT		A
Cell ID No		
CTIL	TEF	VF
150184	071954	87661

Site Address / Contact Details

PARKSIDE COURT
GLOUCESTER AVENUE
LONDON
NW1 7AT

Drawing Title: PROPOSED SITE PLAN

Purpose of issue: PLANNING


Drawing Number: 201

Surveyed By: PL	Original Sheet Size: A3	Issue: D
Drawn: MS	Date: 18.01.17	Checked: LB
		Date: 18.01.17


TAN ROOM ROOF LEVEL
+17.69m AGL

PARAPET LEVEL +15.76m AGL

ROOF LEVEL +15.23m AGL

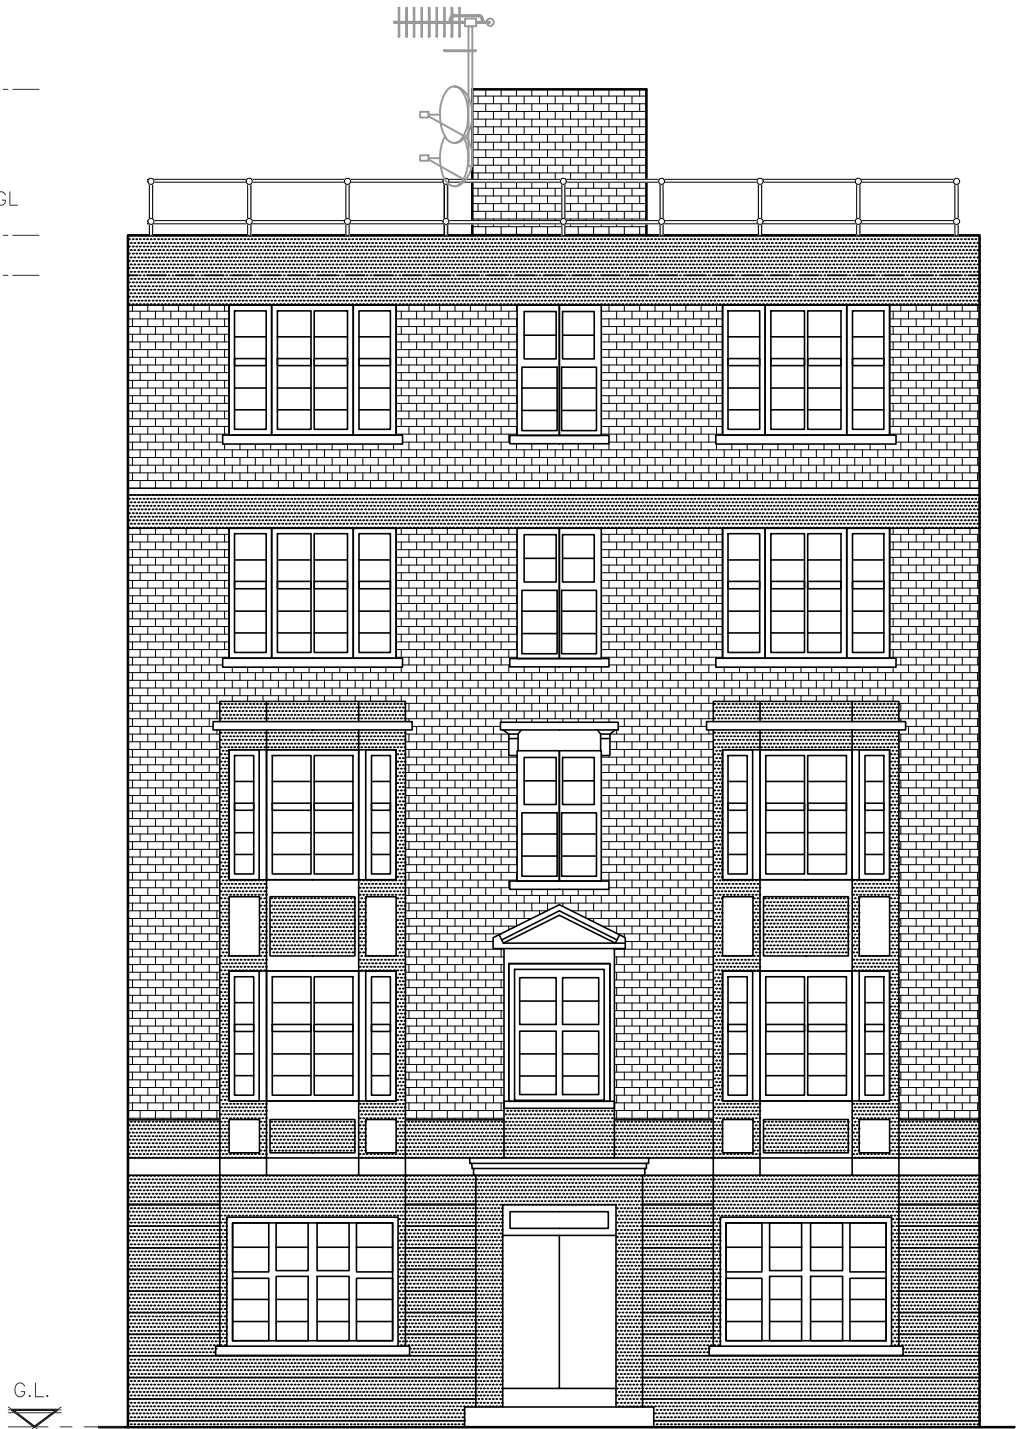

EXISTING NORTH EAST ELEVATION
(1:100)

 

ALL DIMENSIONS ARE IN mm UNLESS NOTED OTHERWISE					
N.G.R		E: 528580		N: 183654	
CONCESSION REQUIRED				NO	
NOTES:					
B	TV Antenna Amended			MS	JS 30.01.17
A	Issued for Approval			MS	LB 18.01.17
REV	MODIFICATION			BY	CH DATE



WOLVEY - HINCKLEY - LEICESTERSHIRE - LE10 3JF
Tel: +44 (0)1455 222792 Fax: +44 (0)1455 222758



CTIL

Cell Name	Opt.
PARKSIDE COURT	A

Cell ID No		
CTIL	TEF	VF
150184	071954	87661

Site Address / Contact Details

PARKSIDE COURT
GLOUCESTER AVENUE
LONDON
NW1 7AT

Drawing Title: EXISTING SITE ELEVATION

Purpose of issue: PLANNING

Drawing Number: 300

Surveyed By: PL		Original Sheet Size: A3		Issue: B
Drawn: MS	Date: 18.01.17	Checked: LB	Date: 18.01.17	

EXISTING POLE MOUNTED TV AERIAL
FIXED ABOVE AC DISTRIBUTION BOARD

PROPOSED 2No. ANTENNAS ON YOKE
BRACKETS ON NEW STEEL GRILLAGE
BEHIND GRP SCREEN (AT REAR).
GRP SCREEN C/W ACCESS DOOR TO
BE PAINTED WITH BRICK EFFECT

TANK ROOM ROOF
LEVEL +17.69m AGL

PARAPET LEVEL +15.76m AGL

ROOF LEVEL +15.23m AGL

PROPOSED 1No. TEF ELTEK PSU C/W PROPOSED TRANSMISSION,
2No. TEF FLATPACK RACKS, 2No. VF FLATPACK RACKS AND 1No.
VF CSC TO BE INSTALLED ON NEW GRILLAGE. PROPOSED GRP
SCREEN IN FRONT OF CABINETS TO BE PAINTED WITH BRICK
EFFECT.


PROPOSED 2No. ANTENNAS ON YOKE BRACKETS & 2No.
ANTENNAS ON NEW SUPPORT POLE ON NEW STEEL
GRILLAGE BEHIND GRP SCREEN (UP TO CABINETS). GRP
SCREEN C/W ACCESS DOOR TO BE PAINTED WITH
BRICK EFFECT

TOP OF PROPOSED ANTENNAS +17.64m AGL

U/S OF PROPOSED ANTENNAS +16.34m AGL

G.L.

PROPOSED NORTH EAST ELEVATION
(1:100)

 

ALL DIMENSIONS ARE IN mm UNLESS NOTED OTHERWISE

N.G.R | E: 528580 N: 183654

CONCESSION REQUIRED | NO

NOTES:

E	Antenna Positions Amended	JS	LB	09.05.17
D	Cabinet GRP Note Added	JS	LB	24.03.17
C	Antennas Amended	JS	LB	03.02.17
B	TV Antenna Amended	MS	JS	30.01.17
A	Issued for Approval	MS	LB	18.01.17
REV	MODIFICATION	BY	CH	DATE



WOLVEY - HINCKLEY - LEICESTERSHIRE - LE10 3JF
Tel: +44 (0)1455 222792 Fax: +44 (0)1455 222758



CTIL

Cell Name	Opt.
PARKSIDE COURT	A

Cell ID No		
CTIL	TEF	VF
150184	071954	87661


Site Address / Contact Details
PARKSIDE COURT GLOUCESTER AVENUE LONDON NW1 7AT

Drawing Title: PROPOSED SITE ELEVATION				
Purpose of issue: PLANNING				
Drawing Number: 301				
Surveyed By: PL		Original Sheet Size: A3		Issue: E
Drawn: MS	Date: 18.01.17	Checked: LB	Date: 18.01.17	

TANK ROOM ROOF
LEVEL +17.69m AGL

PARAPET LEVEL +15.76m AGL

ROOF LEVEL +15.23m AGL

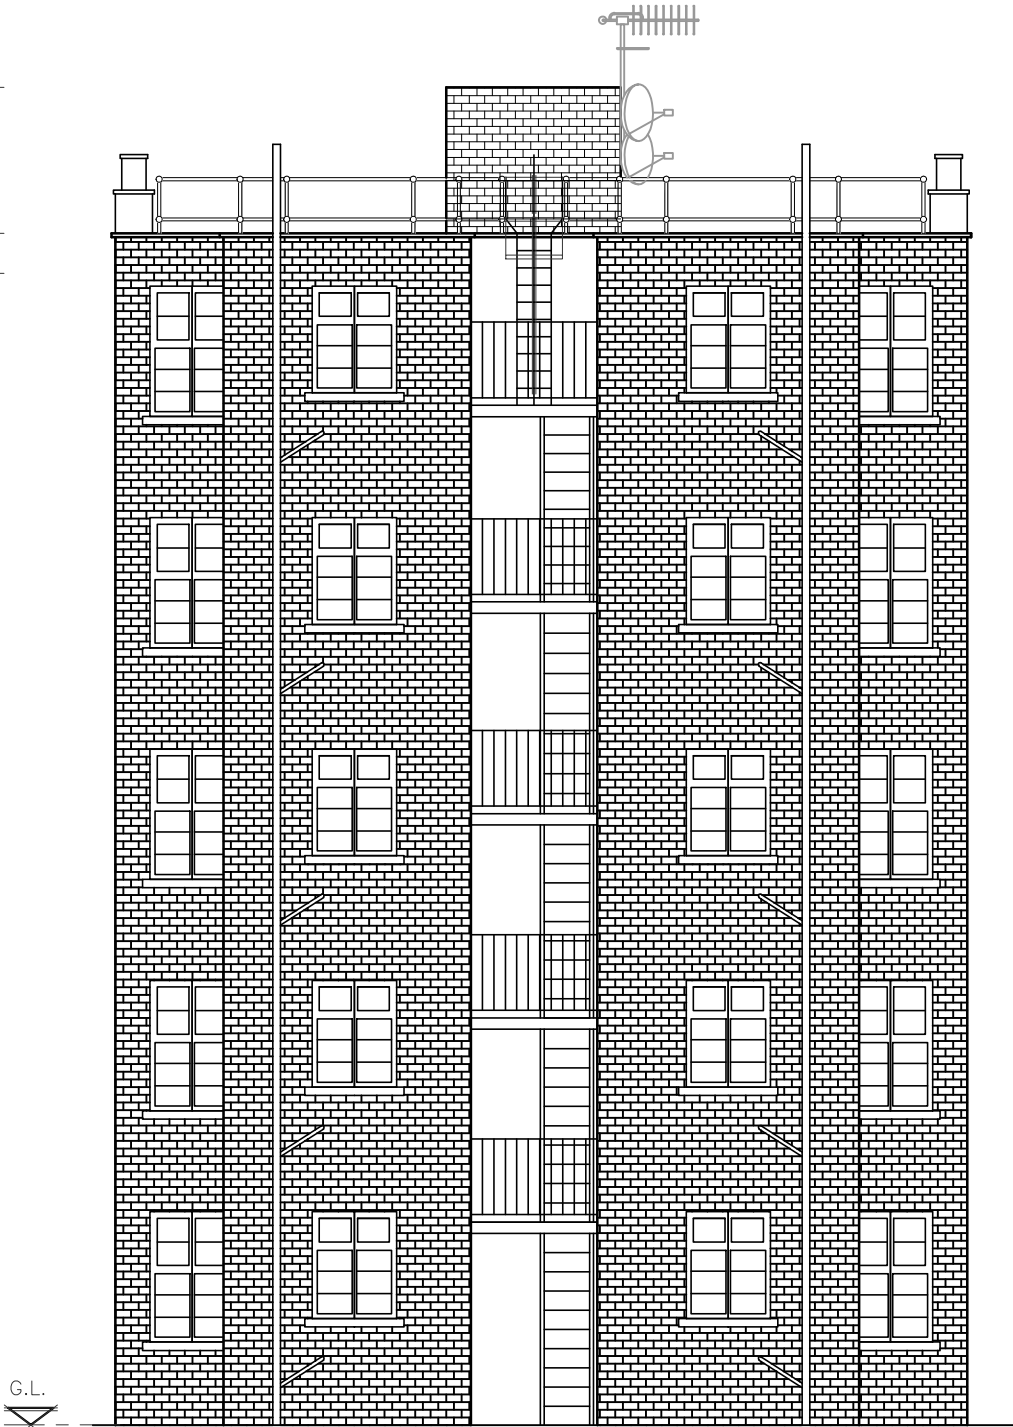

EXISTING SOUTH WEST ELEVATION
(1:100)

5000 0 5000 10000
ORIGINAL SCALE AT A3 – 1:100
ALL DIMENSIONS IN MILLIMETRES

The drawings comply with CTIL Beacon Standard ICNIRP guidelines.
Designed in accordance with CTIL Beacon documents: SDN0008 & SDN0009 'ICNIRP Compliance Summary'

ALL DIMENSIONS ARE IN mm UNLESS NOTED OTHERWISE

N.G.R E: 528580 N: 183654

CONCESSION REQUIRED NO

NOTES:

A	Issued for Approval	SJB	LB	17.08.17
REV	MODIFICATION	BY	CH	DATE



WOLVEY - HINCKLEY - LEICESTERSHIRE - LE10 3JF
Tel: +44 (0)1455 222792 Fax: +44 (0)1455 222758



CTIL

Cell Name	Opt.
PARKSIDE COURT	A

Cell ID No		
CTIL	TEF	VF
150184	071954	87661

Site Address / Contact Details


PARKSIDE COURT
GLOUCESTER AVENUE
LONDON
NW1 7AT

Drawing Title:
EXISTING SOUTH WEST ELEVATION

Purpose of issue:
PLANNING

Drawing Number:
302

Surveyed By: PL	Original Sheet Size: A3	Issue:
Drawn: MS	Date: 18.01.17	Checked: LB
Date: 18.01.17	Date: 18.01.17	A

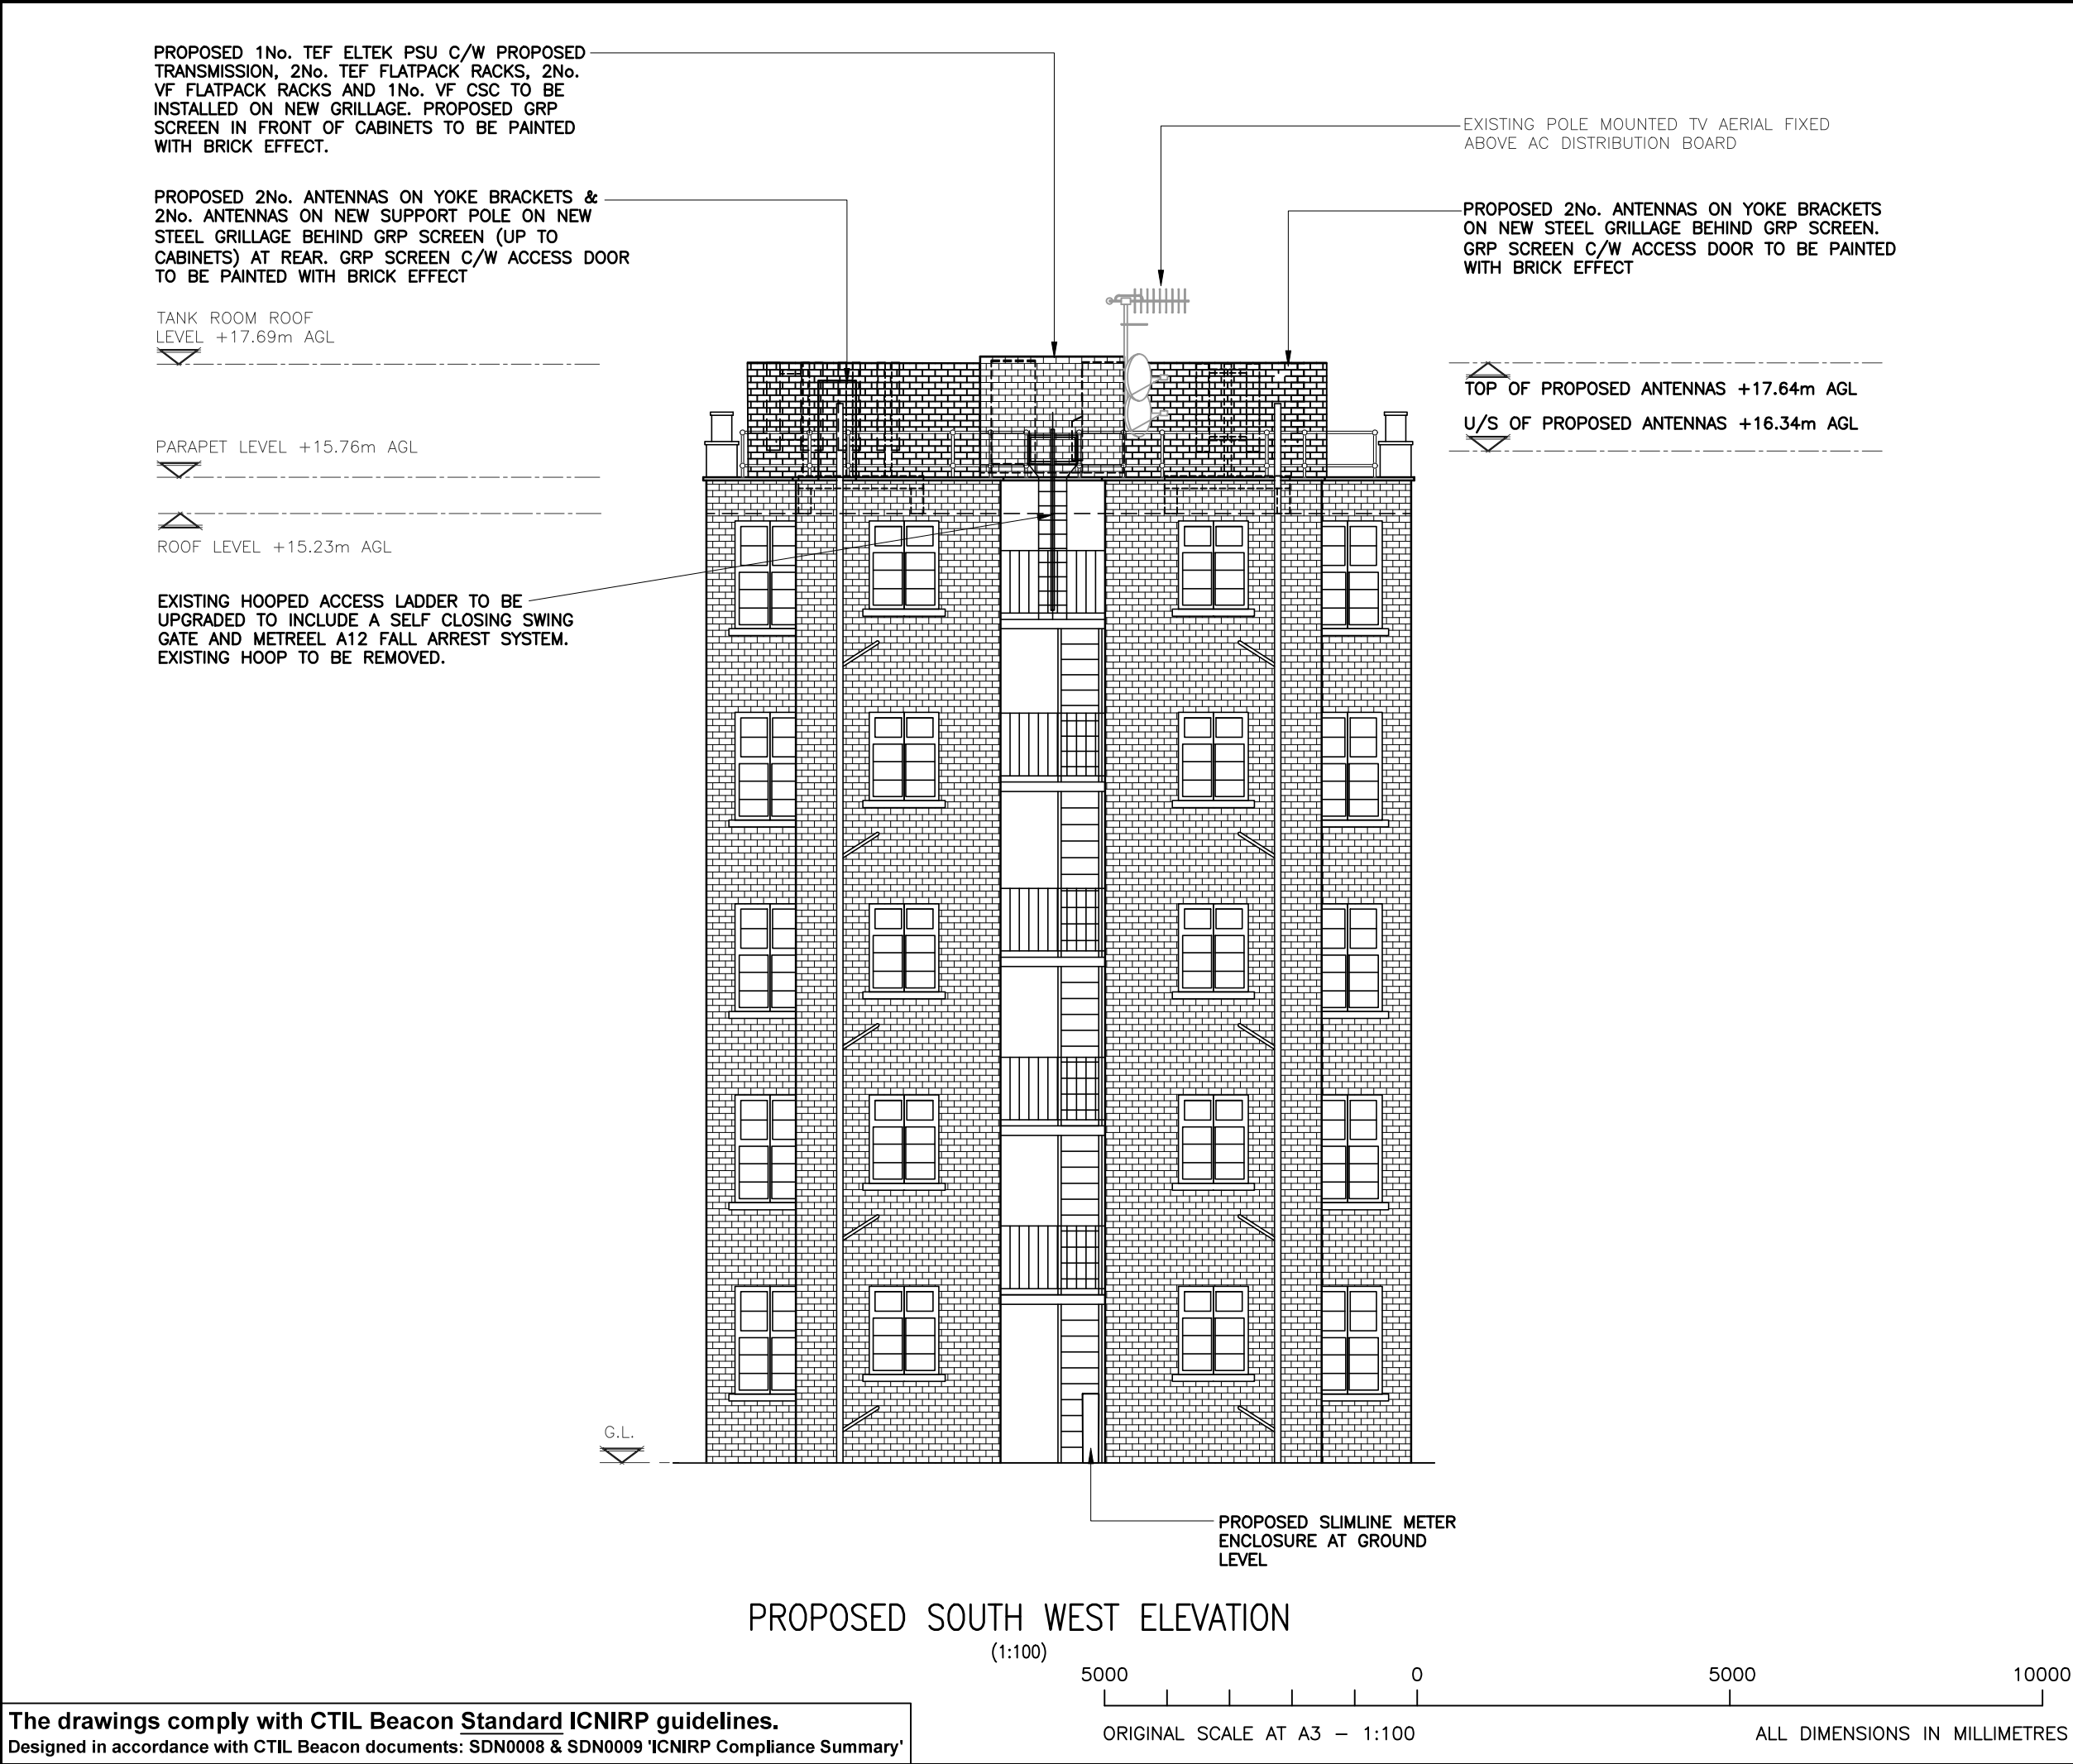

ALL DIMENSIONS ARE IN mm UNLESS NOTED OTHERWISE

N.G.R	E: 528580	N: 183654
CONCESSION REQUIRED		NO

NOTES:

A	Issued for Approval	SJB	LB	17.08.17
REV	MODIFICATION	BY	CH	DATE



WOLVEY - HINCKLEY - LEICESTERSHIRE - LE10 3JF
Tel: +44 (0)1455 222792 Fax: +44 (0)1455 222758



CTIL

Cell Name		Opt.
PARKSIDE COURT		A
Cell ID No		
CTIL	TEF	VF
150184	071954	87661

Site Address / Contact Details

PARKSIDE COURT
GLOUCESTER AVENUE
LONDON
NW1 7AT

Drawing Title:
PROPOSED SOUTH WEST ELEVATION

Purpose of issue:
PLANNING

Drawing Number:
303

Surveyed By: PL		Original Sheet Size: A3		Issue: A
Drawn: MS	Date: 18.01.17	Checked: LB	Date: 18.01.17	

(1:100)

304

Original Sheet Size:

1

Date:

Date:

A

NOTES:

A	Issued for Approval	SJB	LB	17.08.17
REV	MODIFICATION	BY	CH	DATE




Cell Name		Opt.
PARKSIDE COURT		A
Cell ID No		
CTIL	TEF	VF
150184	071954	87661

PARKSIDE COURT
GLOUCESTER AVENUE
LONDON
NW1 7AT


Drawing Number: 304

Surveyed By: PL		Original Sheet Size: A3		Issue: A
Drawn: MS	Date: 18.01.17	Checked: LB	Date: 18.01.17	

The drawings comply with CTIL Beacon Standard ICNIRP guidelines.
Designed in accordance with CTIL Beacon documents: SDN0008 & SDN0009 'ICNIRP Compliance Summary'

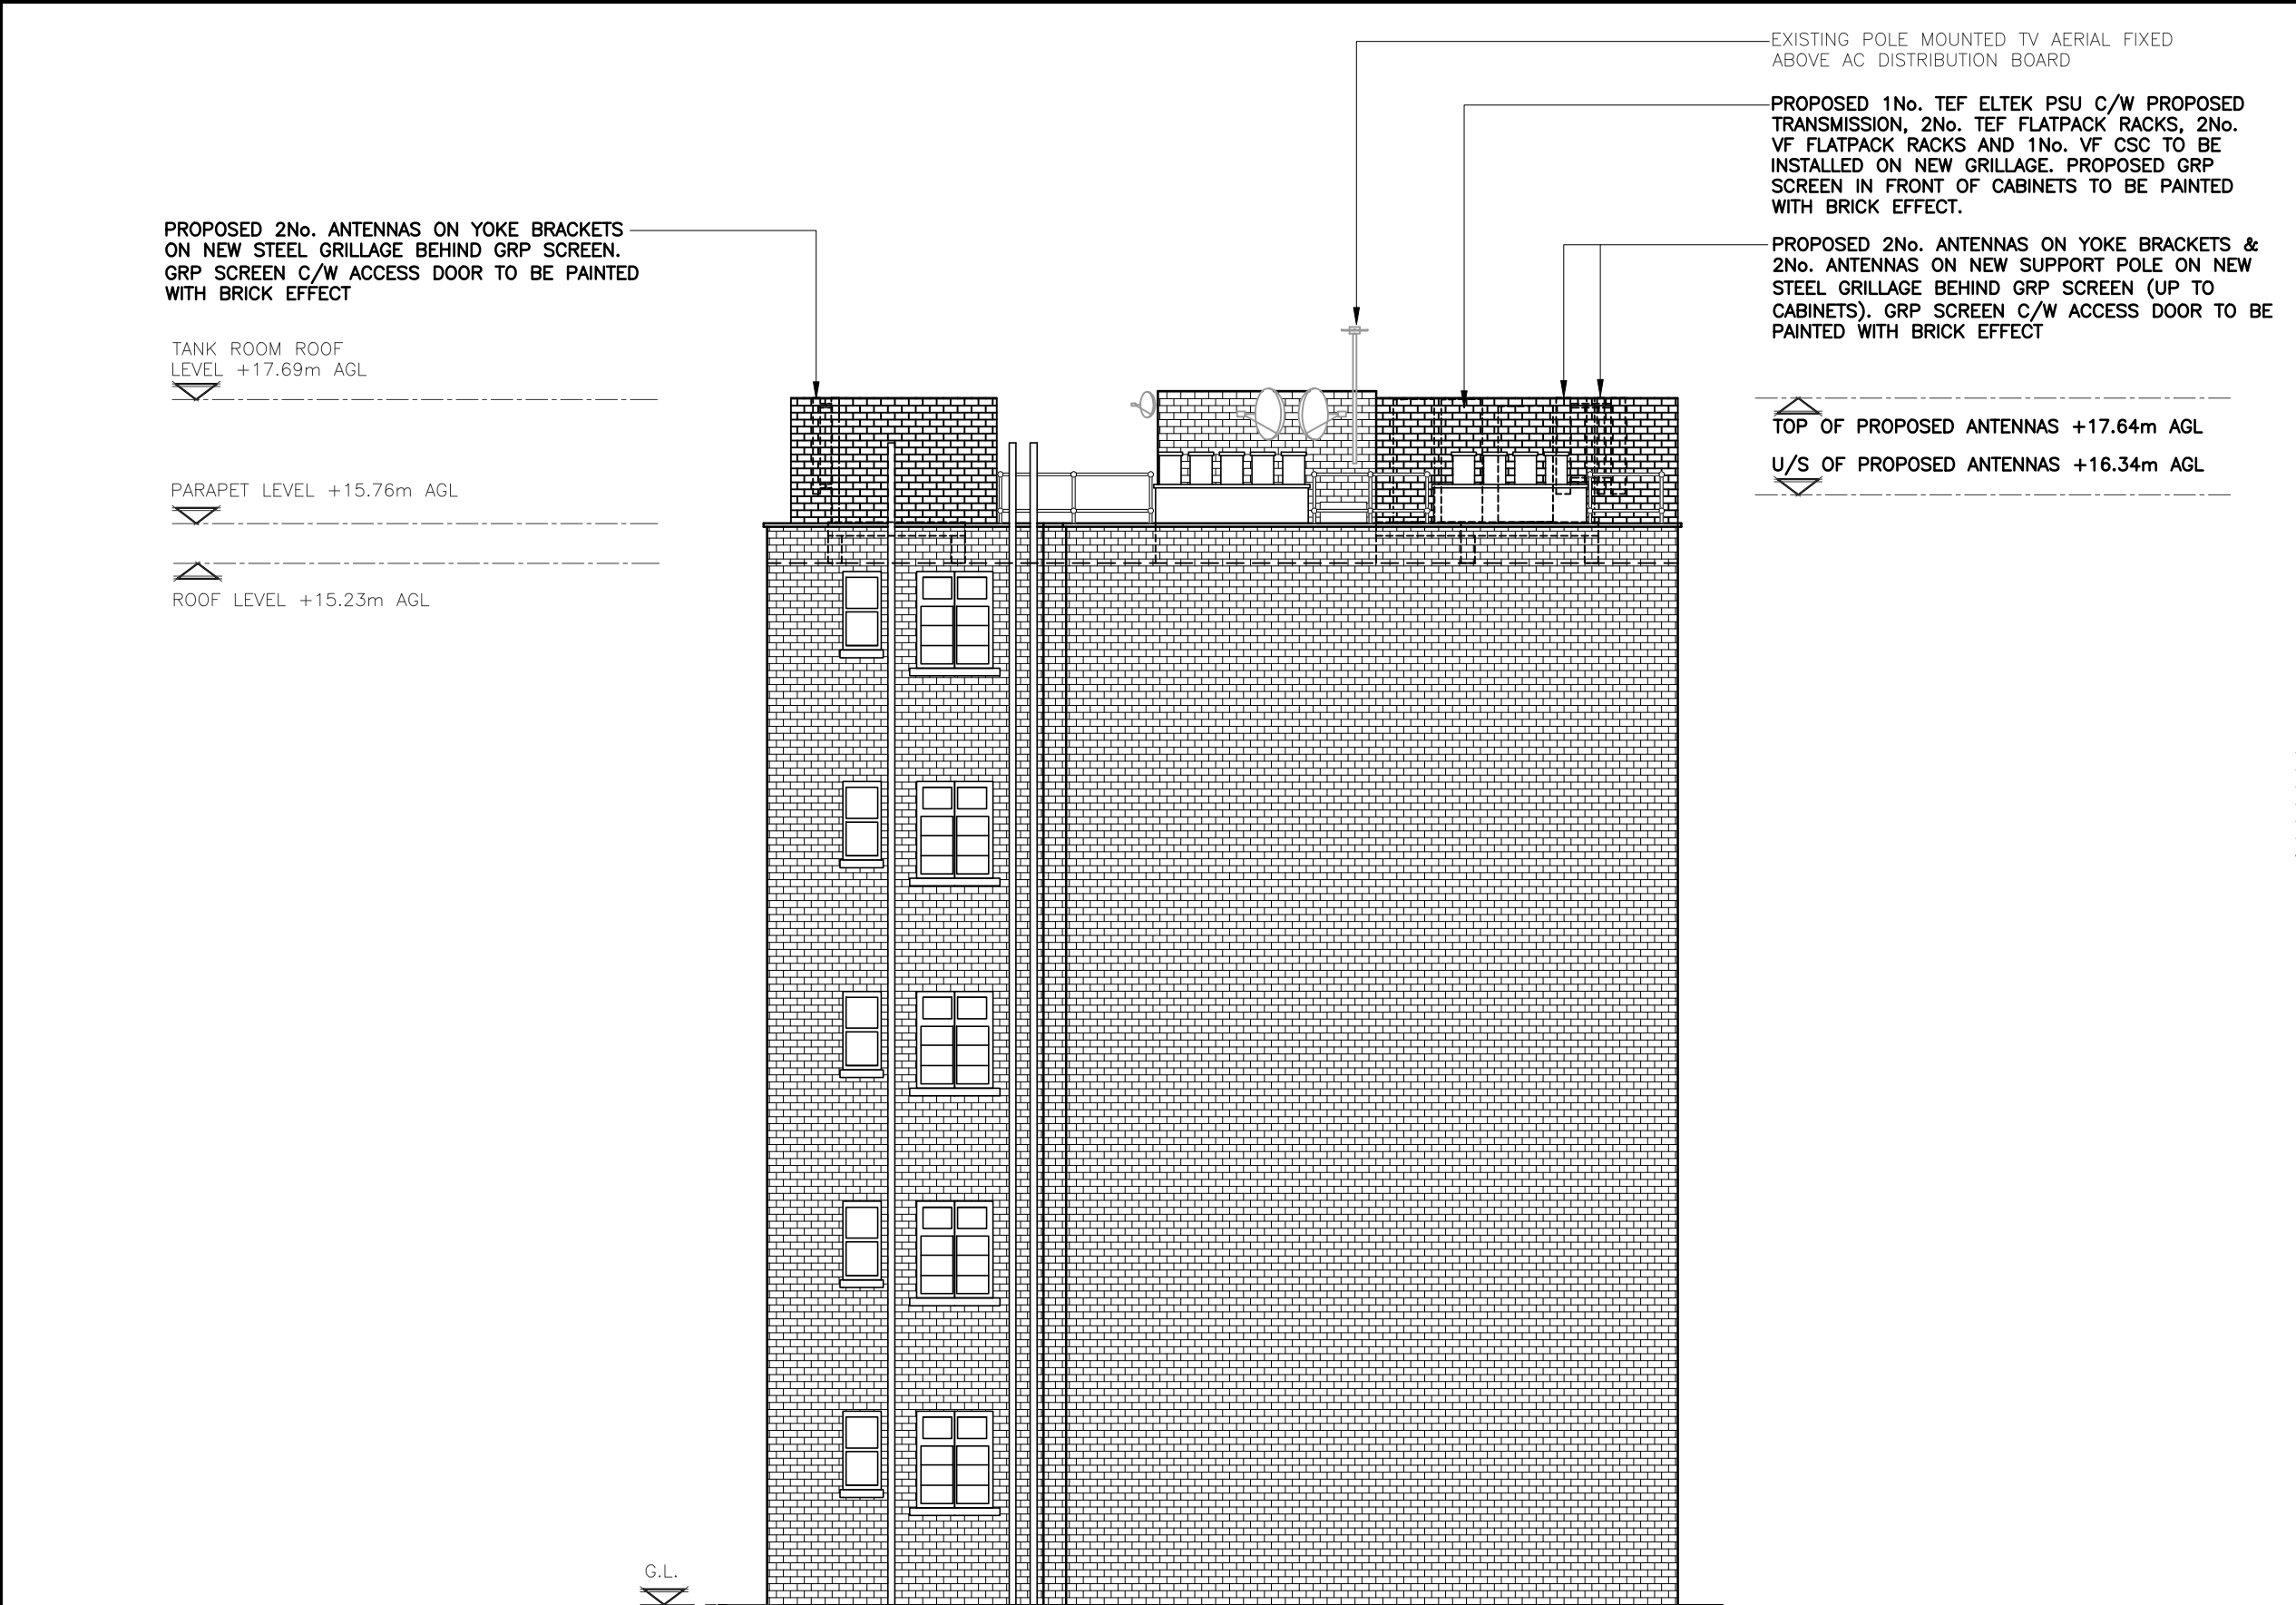

PROPOSED SOUTH EAST ELEVATION
(1:100)

 

The drawings comply with CTIL Beacon Standard ICNIRP guidelines.
Designed in accordance with CTIL Beacon documents: SDN0008 & SDN0009 'ICNIRP Compliance Summary'

ALL DIMENSIONS ARE IN mm UNLESS NOTED OTHERWISE

N.G.R	E: 528580	N: 183654
CONCESSION REQUIRED		NO

NOTES:

A	Issued for Approval			SJB	LB	17.08.17
REV	MODIFICATION			BY	CH	DATE



WOLVEY - HINCKLEY - LEICESTERSHIRE - LE10 3JF
Tel: +44 (0)1455 222792 Fax: +44 (0)1455 222758



CTIL

Cell Name		Opt.
PARKSIDE COURT		A
Cell ID No		
CTIL	TEF	VF
150184	071954	87661

Site Address / Contact Details

PARKSIDE COURT
GLOUCESTER AVENUE
LONDON
NW1 7AT

Drawing Title:
PROPOSED SOUTH EAST ELEVATION

Purpose of issue:
PLANNING

Drawing Number:
305

Surveyed By: PL		Original Sheet Size: A3		Issue: A
Drawn: MS	Date: 18.01.17	Checked: LB	Date: 18.01.17	

NOTES:

A	Issued for Approval	SJB	LB	17.08.17
REV	MODIFICATION	BY	CH	DATE



Cell Name	Opt.
PARKSIDE COURT	A

Cell ID No		
CTIL	TEF	VF
150184	071954	87661

Site Address / Contact Details

PARKSIDE COURT
GLOUCESTER AVENUE
LONDON
NW1 7AT


Drawing Title:
EXISTING NORTH WEST ELEVATION

Purpose of issue:	PLANNING
-------------------	----------

Drawing Number: 306

Surveyed By: PL		Original Sheet Size: A3		Issue: A
Drawn: MS	Date: 18.01.17	Checked: LB	Date: 18.01.17	

ROOF LEVEL +15.23m AGL

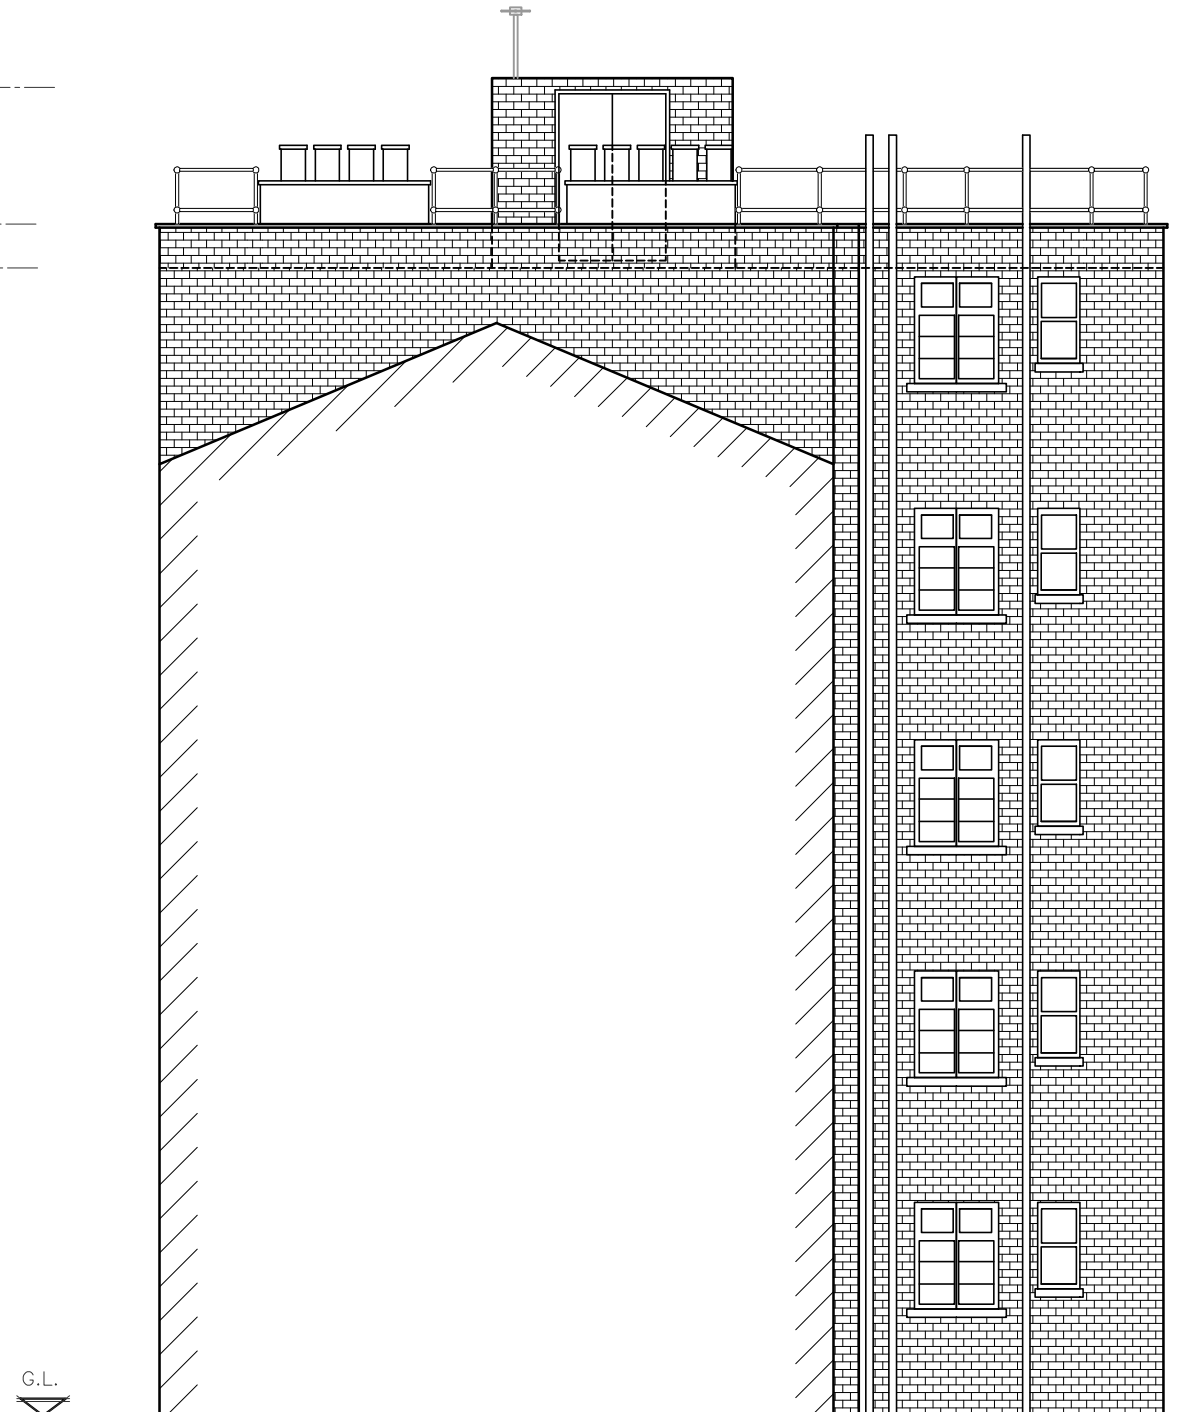

G.L.

EXISTING NORTH WEST ELEVATION


(1:100)




ORIGINAL SCALE AT A3 – 1:100

ALL DIMENSIONS IN MILLIMETRES

The drawings comply with CTIL Beacon Standard ICNIRP guidelines.
Designed in accordance with CTIL Beacon documents: SDN0008 & SDN0009 'ICNIRP Compliance Summary'

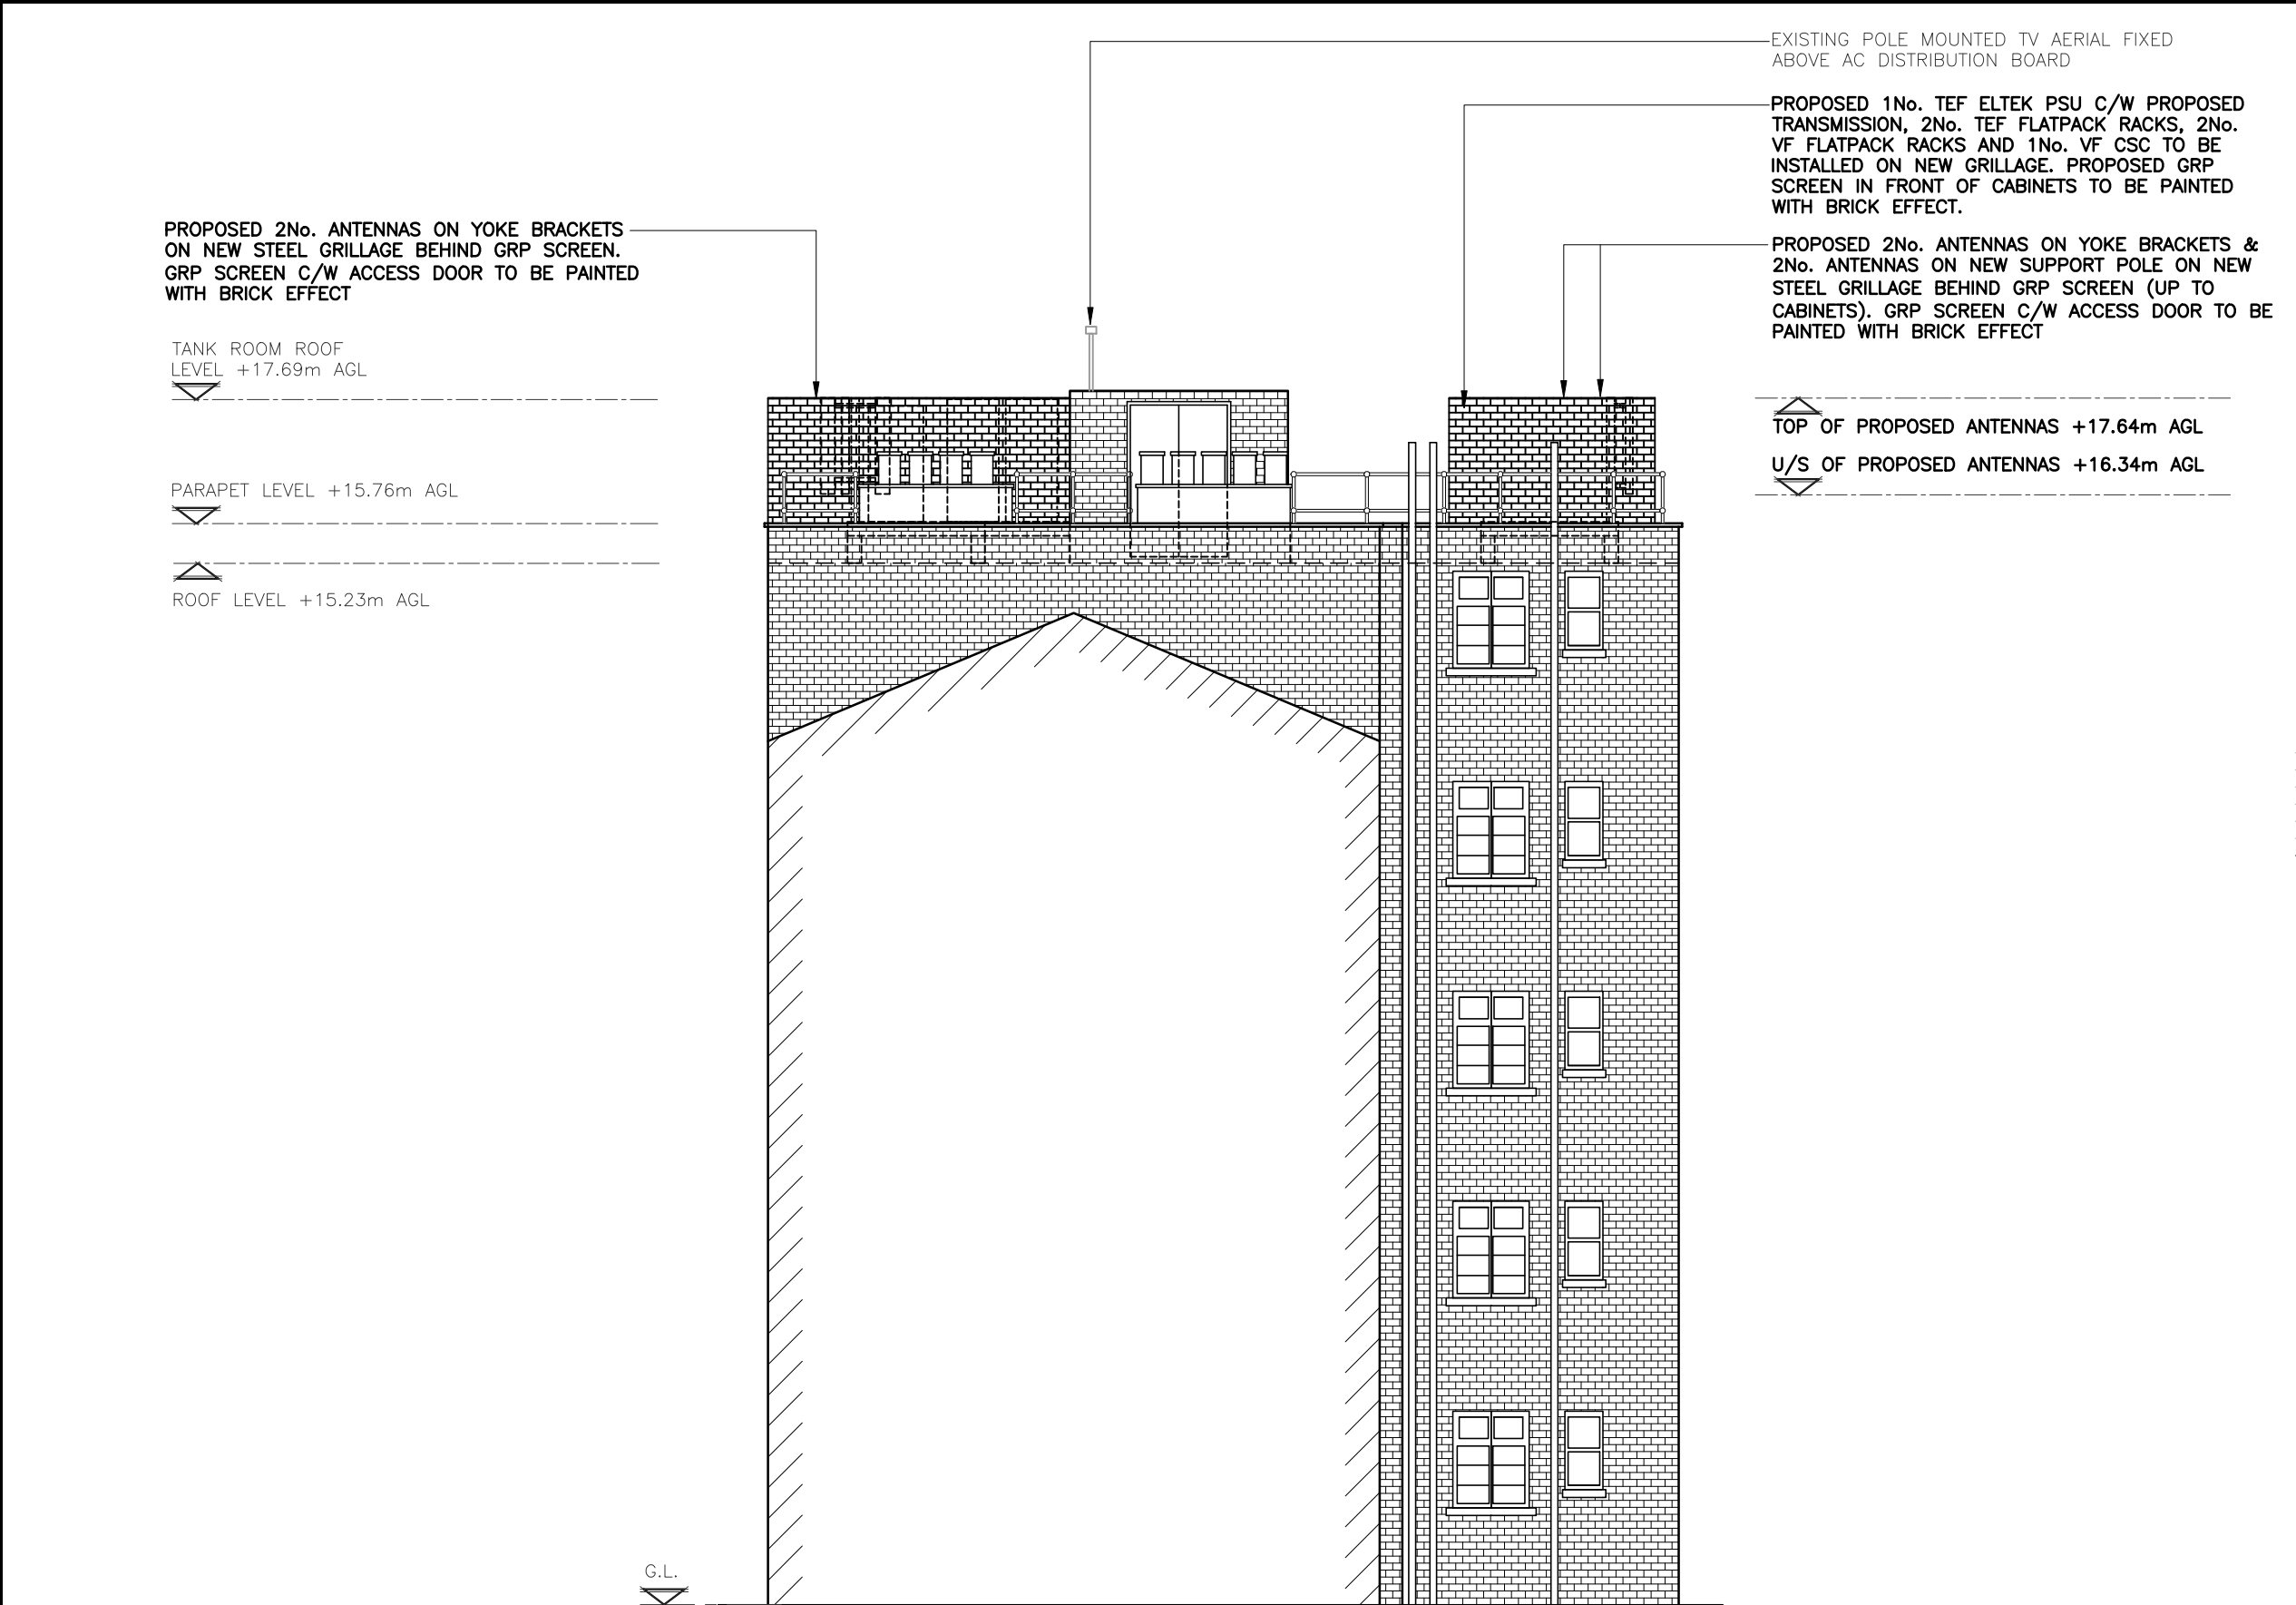

PROPOSED NORTH WEST ELEVATION
(1:100)

 

The drawings comply with CTIL Beacon Standard ICNIRP guidelines.
Designed in accordance with CTIL Beacon documents: SDN0008 & SDN0009 'ICNIRP Compliance Summary'

ALL DIMENSIONS ARE IN mm UNLESS NOTED OTHERWISE				
N.G.R	E: 528580	N: 183654		
CONCESSION REQUIRED			NO	
NOTES:				



WOLVEY - HINCKLEY - LEICESTERSHIRE - LE10 3JF
Tel: +44 (0)1455 222792 Fax: +44 (0)1455 222758



CTIL

Cell Name		Opt.
PARKSIDE COURT		A
Cell ID No		
CTIL	TEF	VF
150184	071954	87661
Site Address / Contact Details		
PARKSIDE COURT GLOUCESTER AVENUE LONDON NW1 7AT		
Drawing Title: PROPOSED NORTH WEST ELEVATION		
Purpose of issue: PLANNING		
Drawing Number: 307		
Surveyed By: PL		Original Sheet Size: A3
Issue:	A	
Drawn: MS	Date: 18.01.17	Checked: LB
Date: 18.01.17		Date: 18.01.17