


NOTES

-Do not scale from this drawing, except for planning purposes.
-Check all dimensions on site.
-Subject to survey.
-Subject to site inspection.
-Site boundary lines are indicative only.

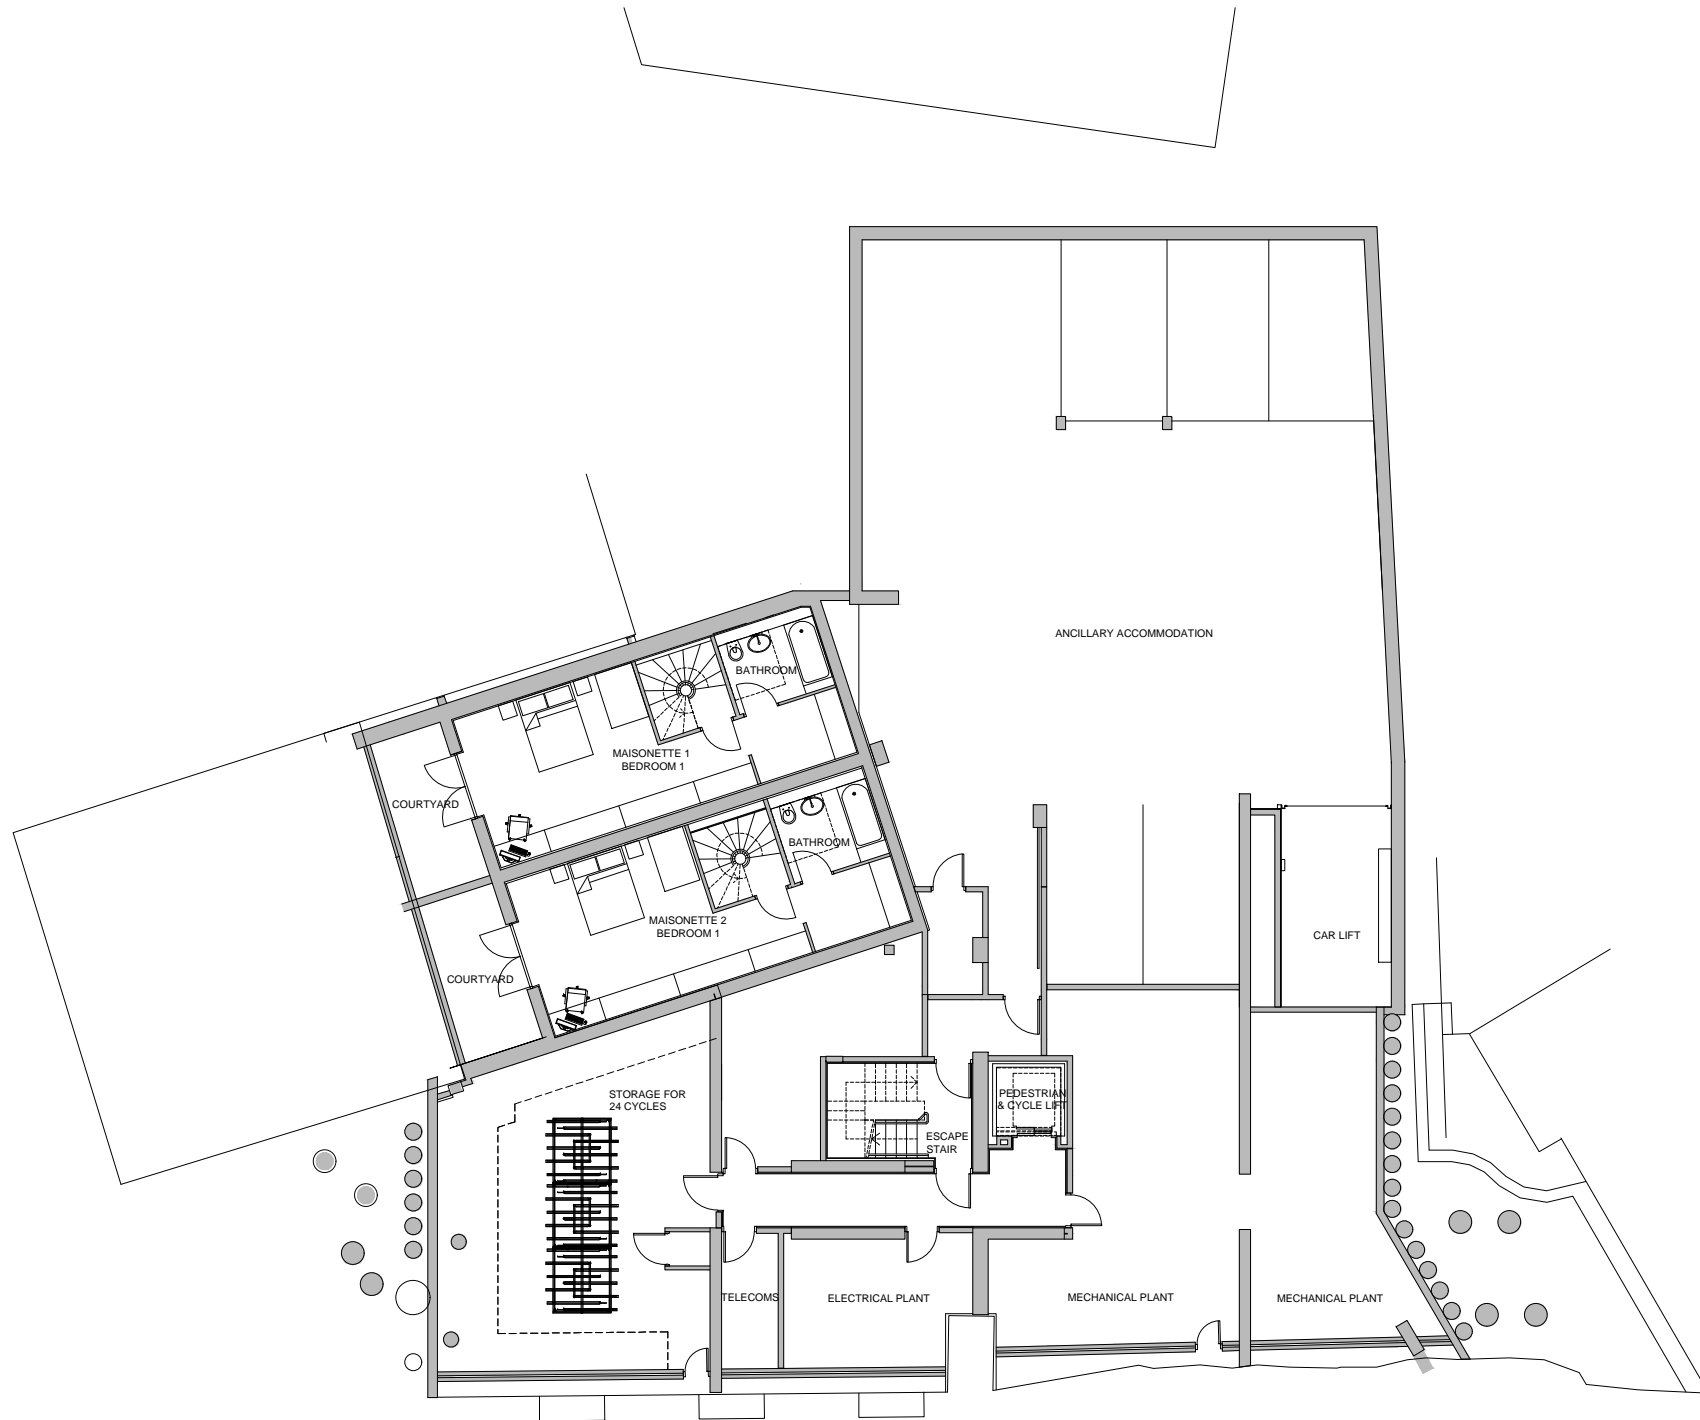

Rev	Date	By	Description
B	13.07.17	CG	Drawing updated
A	08.12.15	CG	Demise updated

Revision Schedule

project
**86-88 DELANCEY STREET
LONDON NW1 7SA**
-

title
**EXISTING BASEMENT
FLOOR PLAN**
-

PLANNING

contract no.	scale
-	1:100 @ A1 1:200 @ A3
client ref.	date
-	JUL 2016
drawn by	checked by
AF	CG

project no.	drawing number	revision
P15-341	23(B1)E001	B

23(B1)E001 **Existing Basement Floor Plan**
01

