


SECTION A FRONT ELEVATION

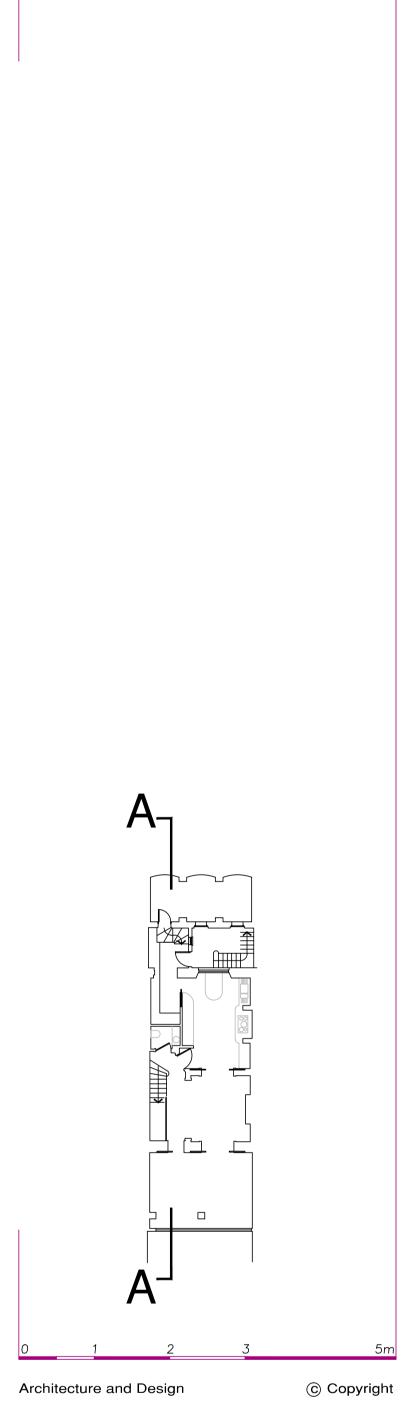

Revisions

STEPHEN BRANDES ARCHITECTS
5 Spedan Close Hampstead London NW3 7XF
architects@brandes.co.uk Tel 020 7431 2225

Job Title

14 REGENTS PARK TERRACE
LONDON NW1

Drawing Title

PROPOSED

FRONT ELEVATION & SECTION A

	SCALE	1:50 @ A1	CAD Information
	DATE	DEC 16	
	DRAWN	SB	
	ISSUE	PLANNING LB	

Job No.	Drawing No.	Rev.
575	LB 113	С