



01: EXISTING SECOND FLOOR PLAN
SCALE 1:50



02: EXISTING THIRD FLOOR PLAN
SCALE 1:50

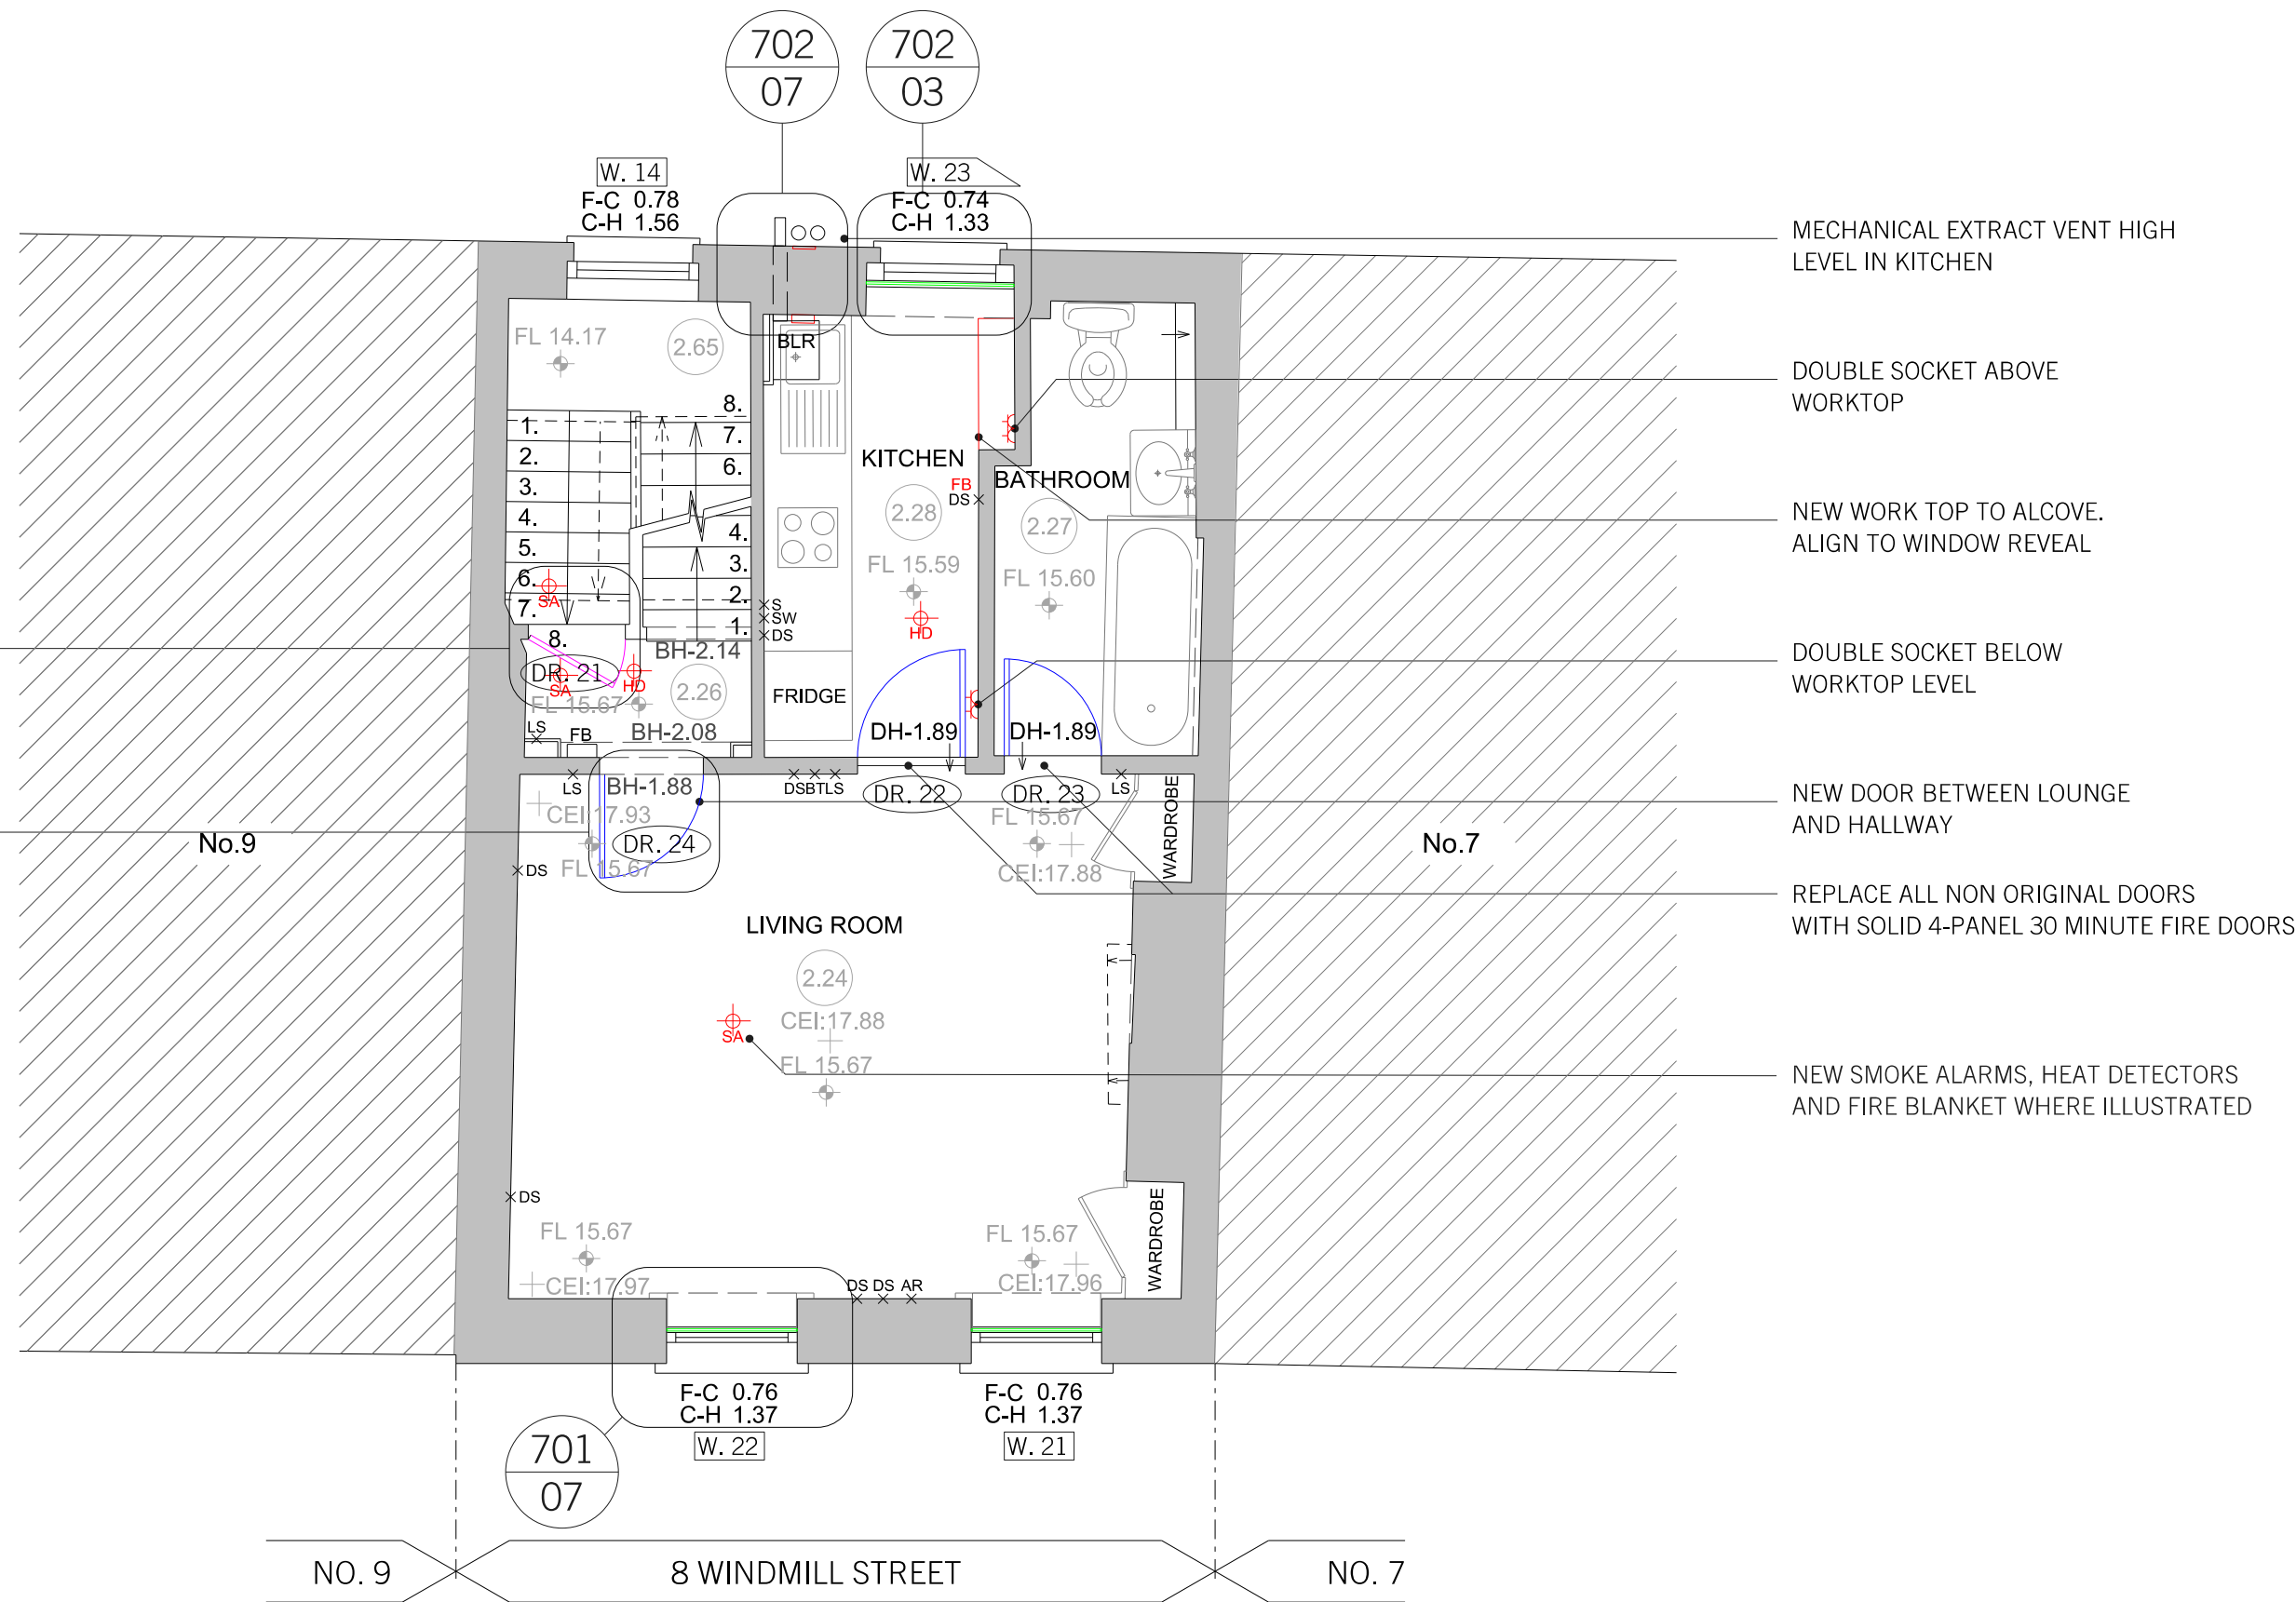

03: PROPOSED SECOND FLOOR PLAN
SCALE 1:50

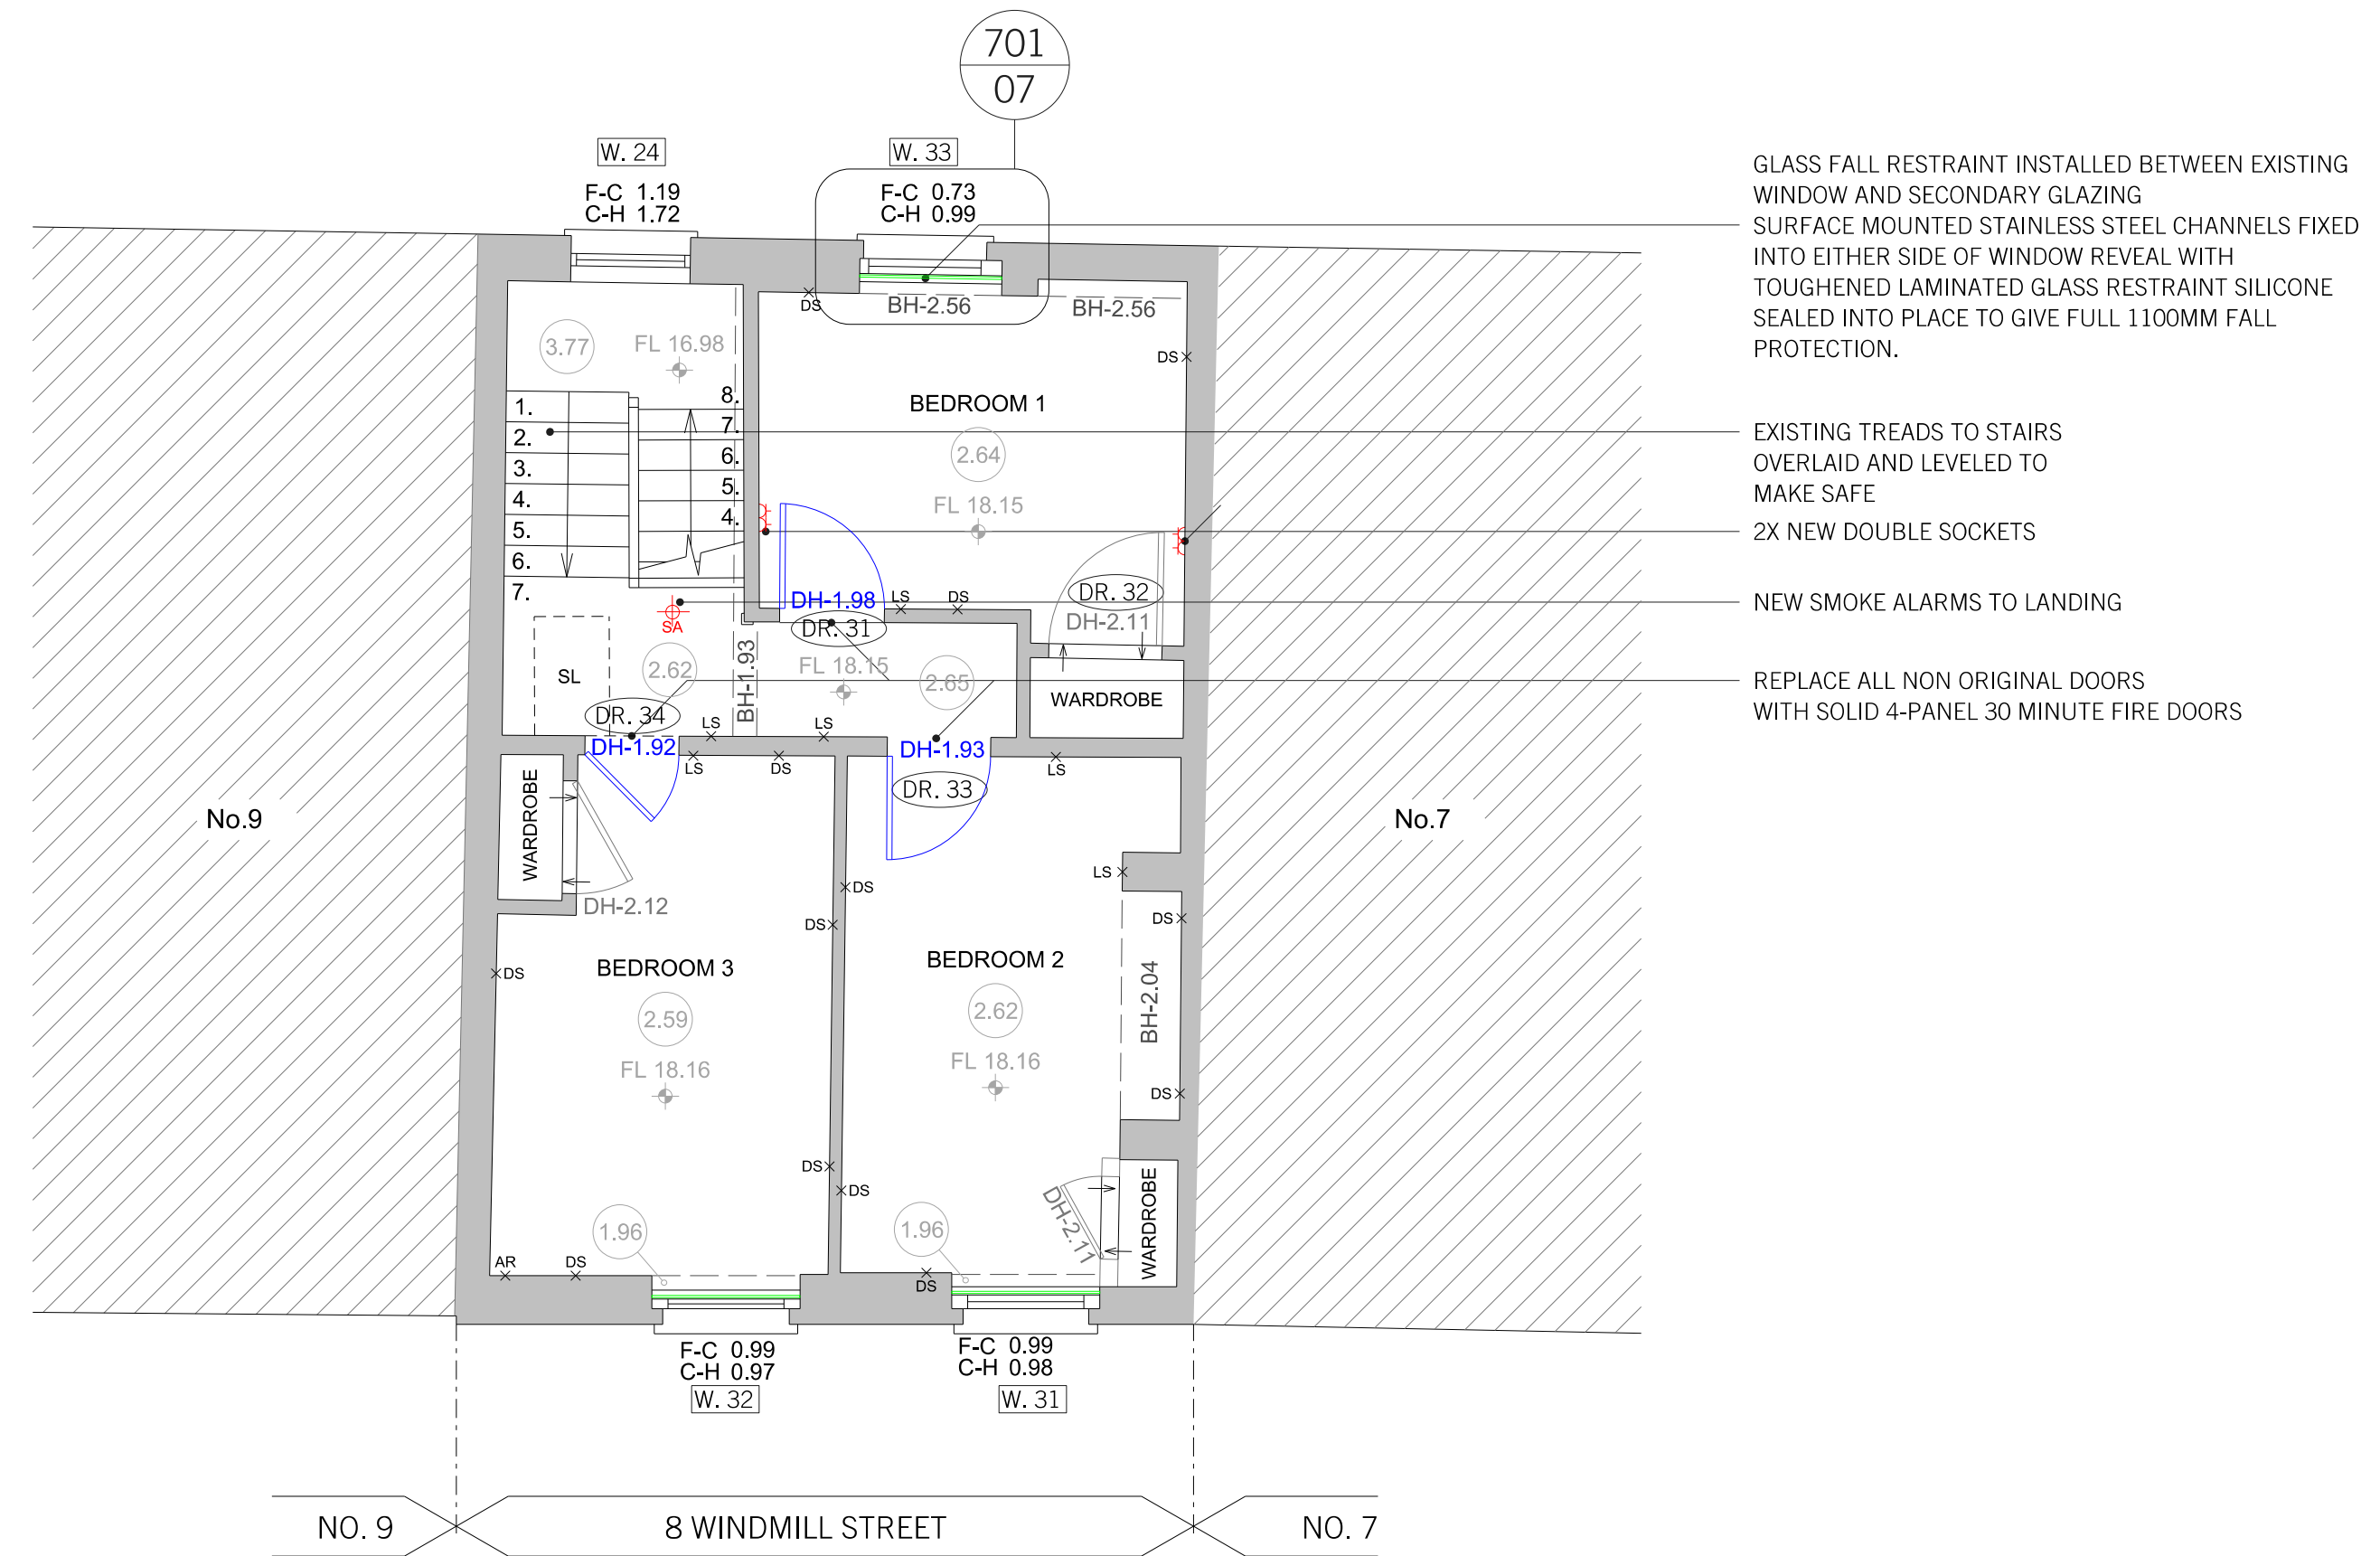

04: PROPOSED THIRD FLOOR PLAN
SCALE 1:50

- KEY**
- SMOKE ALARM. MAINS WIRED / BATTERY BACK-UP. RADIO LINKED.
 - HEAT DETECTOR ALARM. MAINS WIRED / BATTERY BACK-UP. RADIO LINKED.
 - ALL INSTALLED TO BS:5839 P+6:2013
 - WALL MOUNTED FIRE BLANKET
 - EXISTING CEILING HEIGHT
 - EXISTING FLOOR LEVEL
 - NEW SOLID 30 MINUTE FIRE RATED DOOR BLANK TO MATCH EXISTING
 - NEW 4-PANEL 30 MINUTE RATED DOOR
 - NEW GLASS BARRIER FALL PROTECTION

- 702 07
- 702 03
- MECHANICAL EXTRACT VENT HIGH LEVEL IN KITCHEN
- DOUBLE SOCKET ABOVE WORKTOP
- NEW WORK TOP TO ALCOVE. ALIGN TO WINDOW REVEAL
- DOUBLE SOCKET BELOW WORKTOP LEVEL
- NEW DOOR BETWEEN LOUNGE AND HALLWAY
- REPLACE ALL NON ORIGINAL DOORS WITH SOLID 4-PANEL 30 MINUTE FIRE DOORS
- NEW SMOKE ALARMS, HEAT DETECTORS AND FIRE BLANKET WHERE ILLUSTRATED
- 703 05
- 703 06
- 701 07

- 701 07
- GLASS FALL RESTRAINT INSTALLED BETWEEN EXISTING WINDOW AND SECONDARY GLAZING SURFACE MOUNTED STAINLESS STEEL CHANNELS FIXED INTO EITHER SIDE OF WINDOW REVEAL WITH TOUGHENED LAMINATED GLASS RESTRAINT SILICONE SEALED INTO PLACE TO GIVE FULL 1100MM FALL PROTECTION.
- EXISTING TREADS TO STAIRS OVERLAID AND LEVELED TO MAKE SAFE
- 2X NEW DOUBLE SOCKETS
- NEW SMOKE ALARMS TO LANDING
- REPLACE ALL NON ORIGINAL DOORS WITH SOLID 4-PANEL 30 MINUTE FIRE DOORS

A	22.08.17	PLANNING DETAILS UPDATE	AT
REV.	DATE	REASON FOR ISSUE	CHK. BY

NOTE:
 - USE FIGURED DIMENSIONS ONLY.
 - ALL DIMENSIONS TO BE CHECKED ON-SITE.
 - ANY DISCREPANCIES BETWEEN CONSULTANT DRAWINGS TO BE REPORTED TO THE ARCHITECT BEFORE ANY WORK COMMENCES.
 - MATTHEW SPRINGETT ASSOCIATES ©

MSA
 MATTHEW SPRINGETT ASSOCIATES Ltd.
 70 HATTON GARDEN
 LONDON EC1N 8JT
 T+44 (0)20 7692 5950
 F+44 (0)20 7692 5951

CLIENT
 WANDERSLORE LTD

PROJECT
 FLAT 2, 8 WINDMILL STREET,
 LONDON, W1T 2JE

TITLE
 EXISTING AND PROPOSED
 SECOND AND THIRD
 FLOOR PLANS

DATE	JOB NO.	DRAWN BY	PURPOSE
29.06.17	178	AS	P
SCALE @ A1	NUMBER		REV.
1:50	178-201		A

