


1 Existing Lower Ground Floor Rear Lightwell Plan
Scale: 1:50 @ A1 & 1:100 @ A3



2 Existing Raised Ground Floor Plan
Scale: 1:50 @ A1 & 1:100 @ A3

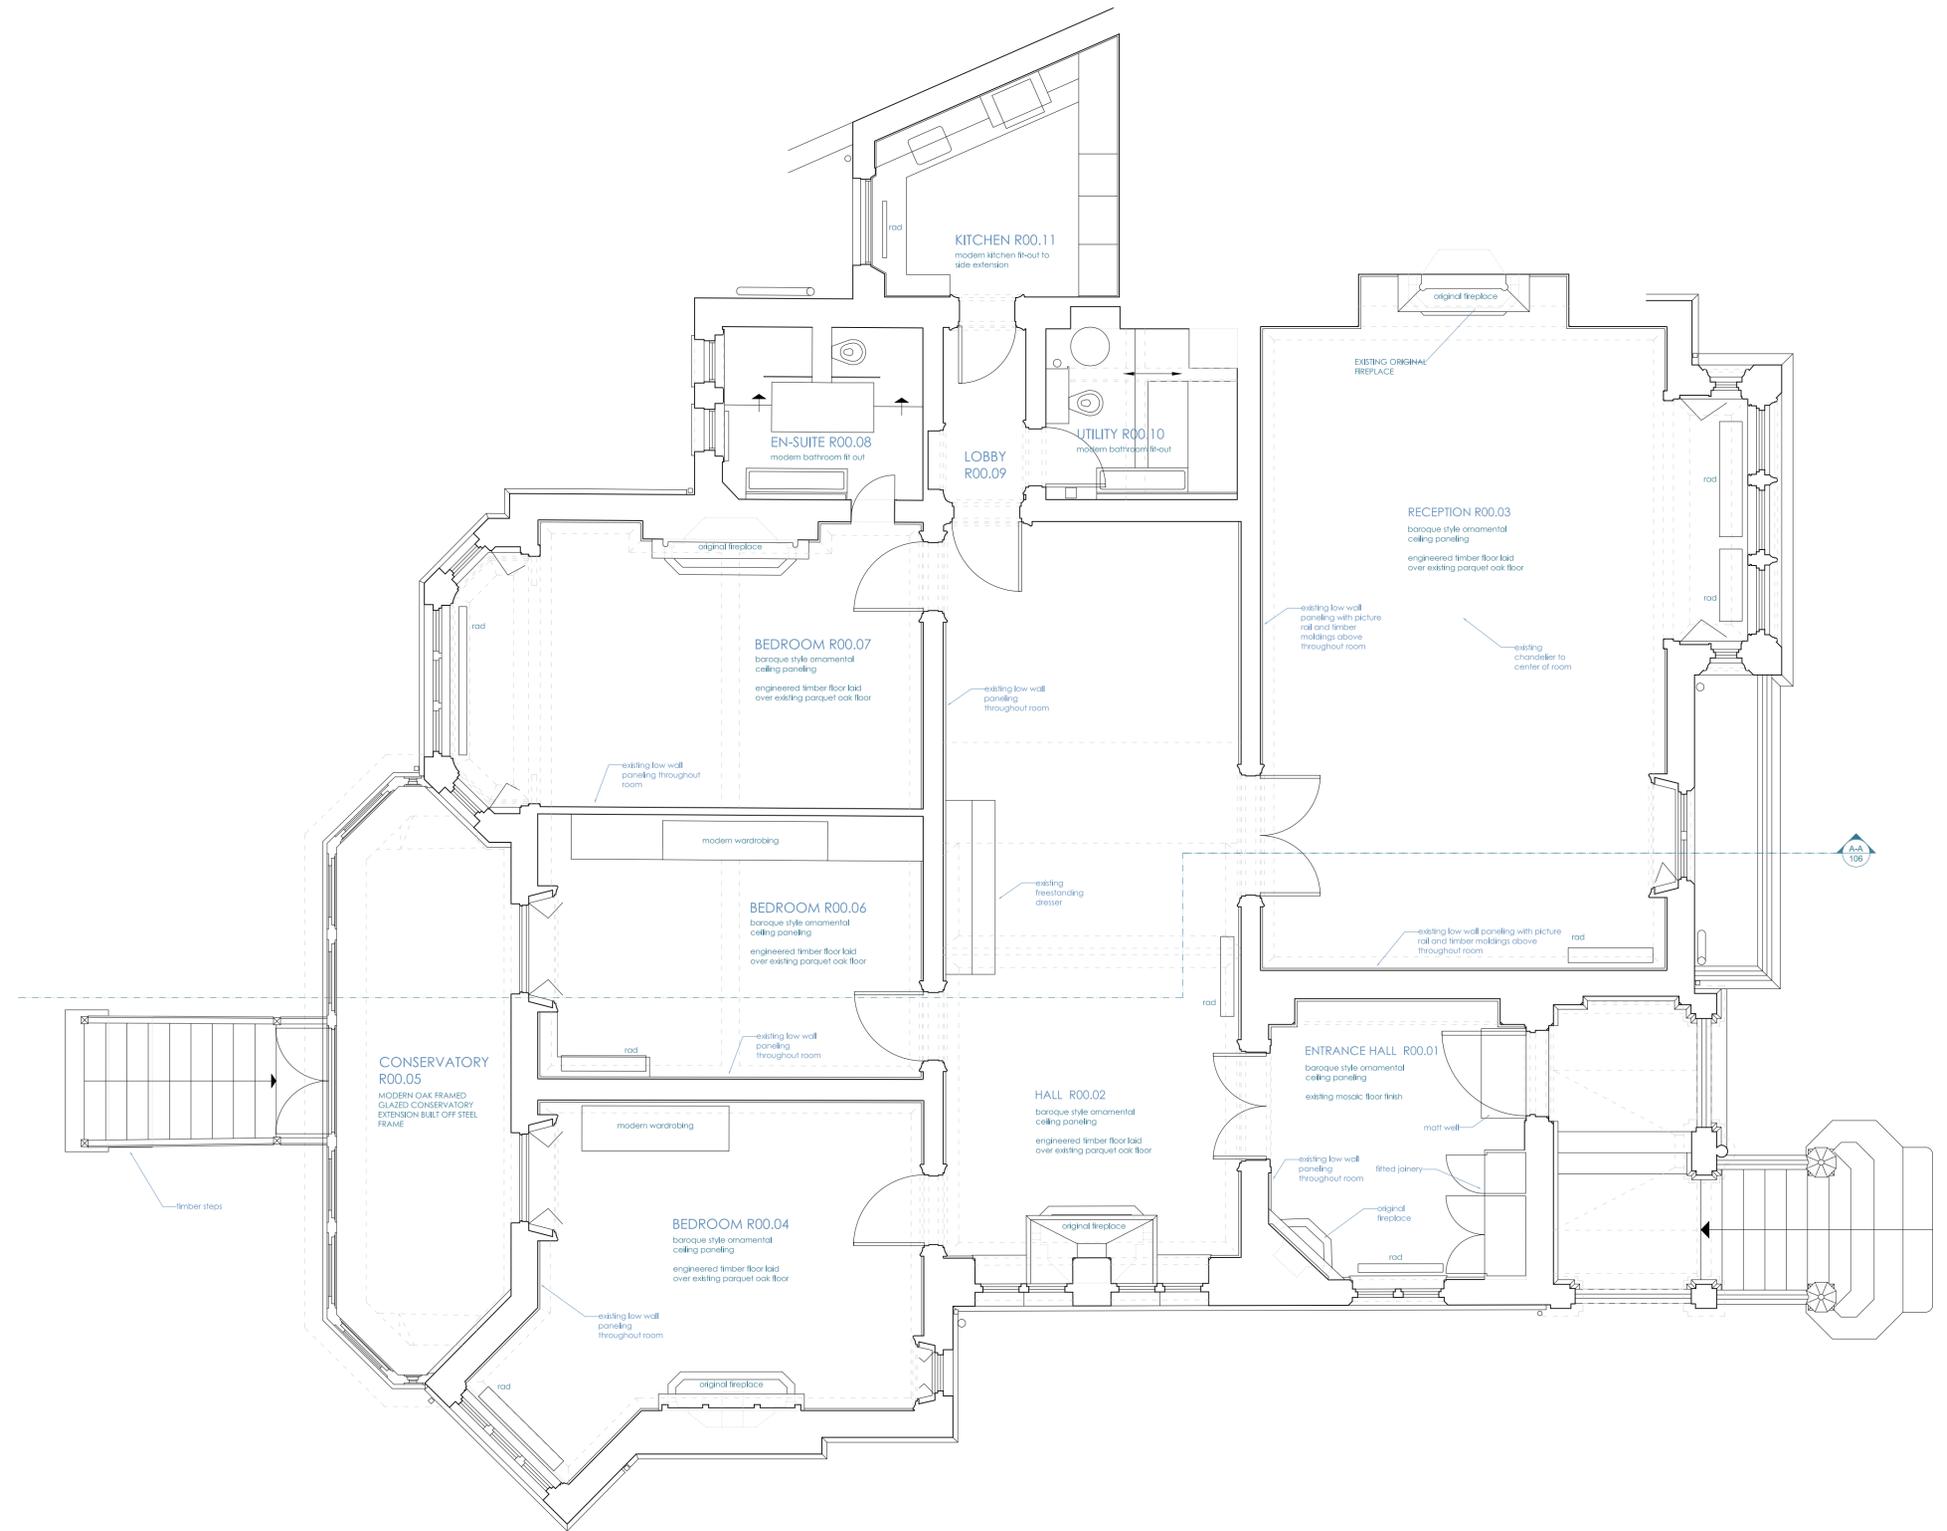

| Rev. | Date | Remarks |
|------|------|---------|
| | | |

| | |
|---|-----------|
| Client: | 5879/05 |
| Project: | Revision: |
| Flat 4, 55 Fitzjohns Avenue, London NW3 6PH | Date: |
| Drawing: | 01/06/17 |
| Existing Raised Ground Floor Plan | Status: |
| | Planning |