




MODERN OAK FRAMED GLAZED  
CONSERVATORY EXTENSION BUILT OFF  
STEEL FRAME WITH TILED ROOF FINISH,  
GUTTERING AND RAINWATER PIPES

**1 Existing Rear Elevation**  
Scale: 1:50 @ A1 & 1:100 @ A3

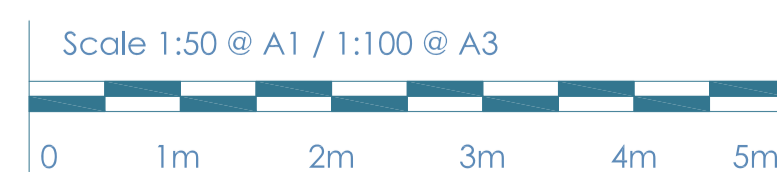

Rev.	Date	Remarks

Client:	—	Drawing Number:	5879/06
Project:	Flat 4, 55 Fitzjohns Avenue, London NW3 6PH	Revision:	
Drawing:	Existing Rear Elevation	Date:	01/06/17
		Status:	Planning