


This drawing is the copyright of the architects.
All dimensions and conditions to be verified on site prior to proceeding. Do not scale from this drawing.

Unless otherwise stated standard industry

solutions apply.

All dimensions are to structural faces or centres not to finishes



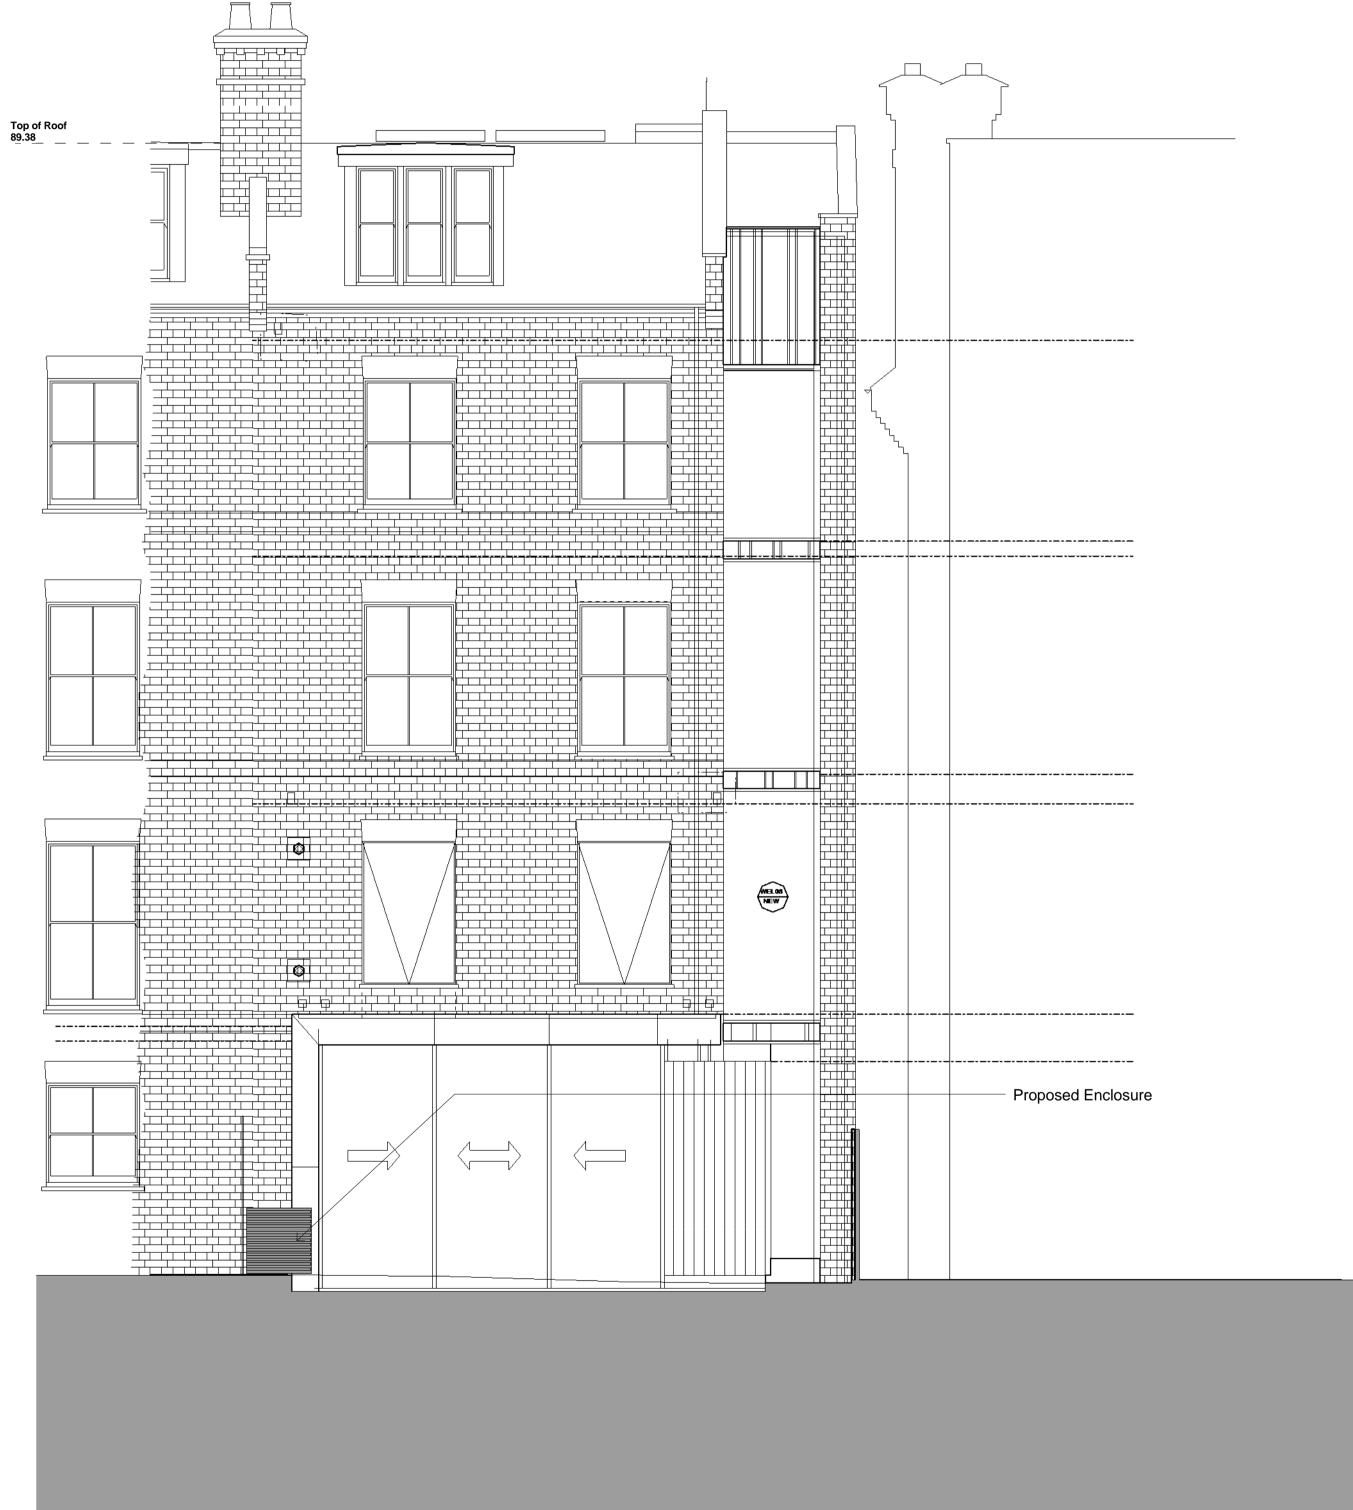

Rear Elevation

1 24/08/201 Roof Unit Omitted

Rev DD/MM/YY Initial and Description

Jordan+Bateman Architects

| Unit 503 | T +44 (0)20 7363 8866 |
|--------------------|-----------------------|
| Metropolitan Wharf | F +44 (0)20 7363 1335 |
| 70 Wapping Wall | jba@jandba.com |
| London E1W 3SS UK | www.jandba.com |
| | |

| | Project: | Pilgrims Lane |
|---|----------------|----------------------|
| | | <u> </u> |
| | Client: | David and Nili Chinn |
| | | |
| | Drawing: | PROPOSED ELEVATIONS |
| _ | Data | 20/00/45 |
| | Date: | 06/23/15 |
| _ | Scale: | 1 : 50 @ A1 |
| | Scale. | 1.50 @ A1 |
| | Drawn: | AT |
| | | |
| | <u> Drawn.</u> | 7(1 |
| | | 391- 0401 |
| | Drg. No: | |
| | | |

Preliminary [X] Tender [] Construction [