


Indicative location of
photovoltaic arrays, laid flat.

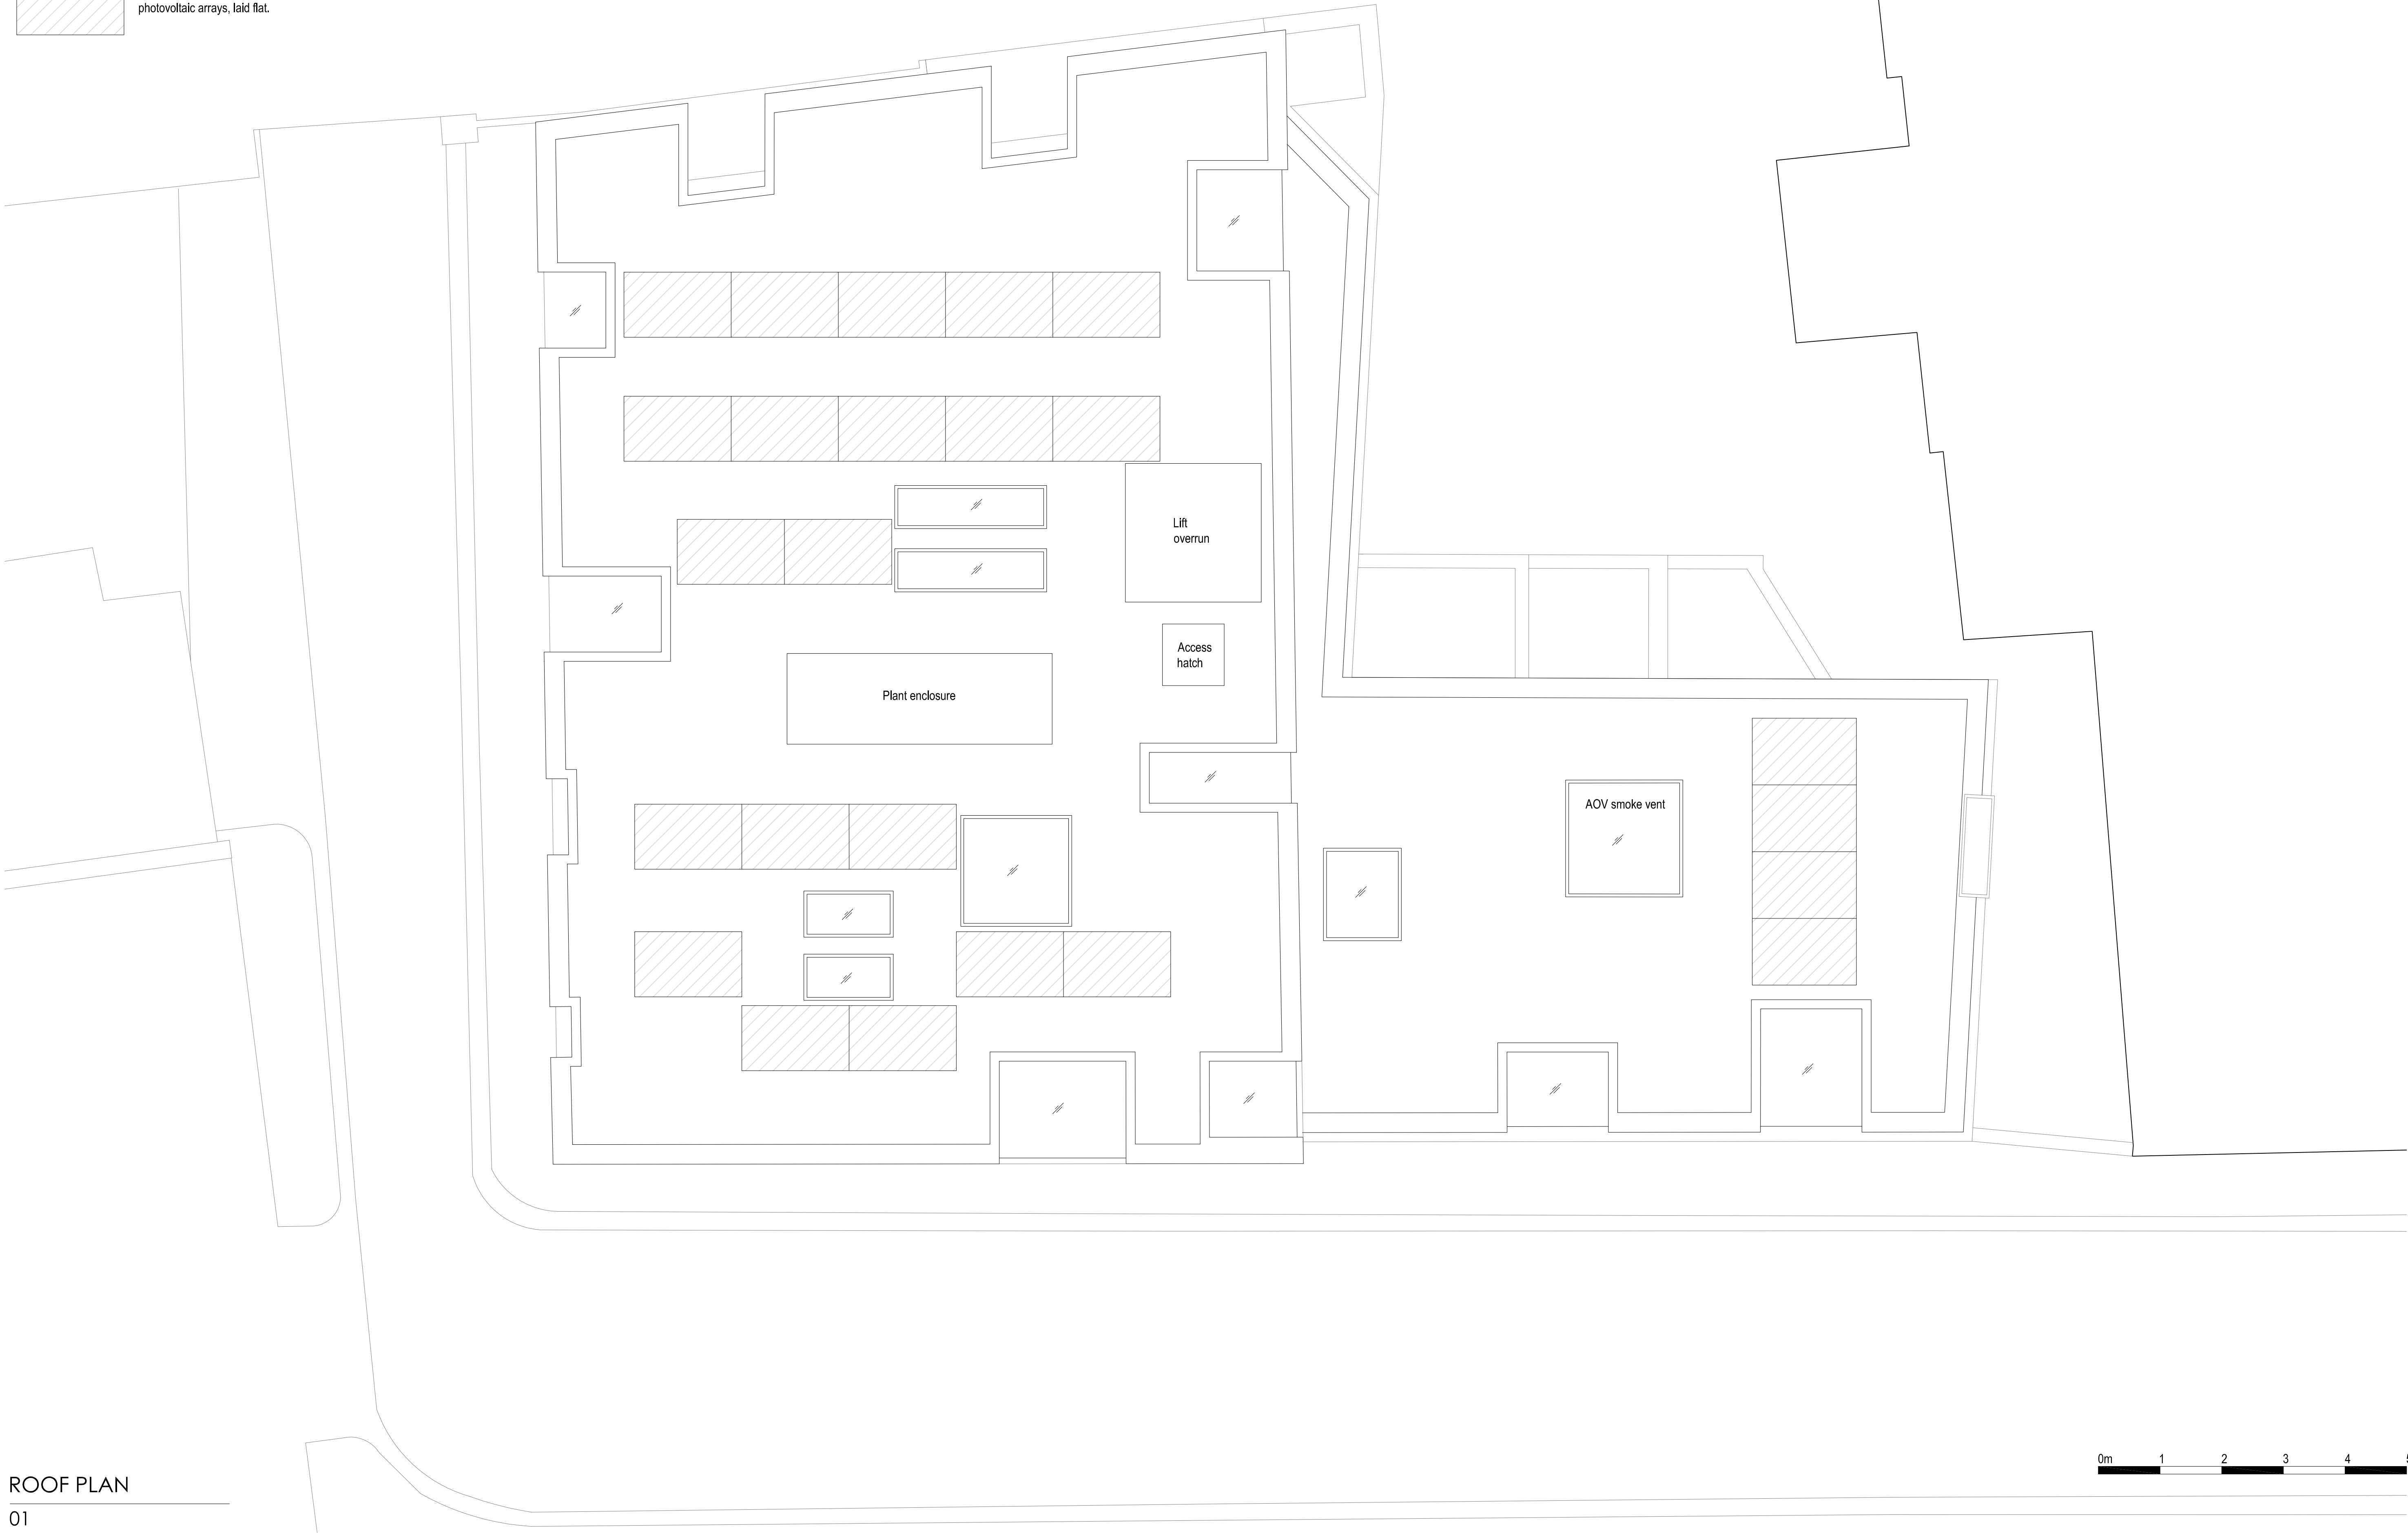


ROOF PLAN

01

0m 1 2 3 4 5

NOTES			
• Do not scale off these drawings. Dimensions govern.			
• All dimensions are given in millimetres (mm) unless otherwise noted.			
• All dimensions shall be verified on site before proceeding with the work, contractor before construction and fabrication commences.			
• Workmanship and materials to be accordance with the relevant current British Standard Codes of Practice and the Local Authorities requirements.			
• During construction the contractor shall be responsible for maintaining the structure in a stable condition.			
• These drawings are to be read in conjunction with all other contract documentation and other consultants documentation.			
• If in doubt, ask!			

 

PL-01	24-08-2017	Planning application	JG
PL-00	09-05-2017	Planning application	HJ
Rev	Date	Reason for Issue	ch'd

ambigram architects

The studio, 5 Great James Street, Bloomsbury
London WC1N 3DB

www.ambigramarchitects.com
info@ambigramarchitects.com

© Copyright 2015

ambigram architects ltd

Bayham Place

48-56 Bayham Place
London NW1 0EU

Project

PROPOSED ROOF PLAN

Title

aa-a-15001

Job number

feb 2015

Project start date

PL2-0107

Drawing no

JG

Drawn

PL-01

Revision

1:50_@A1

1:100_@A3

Scale