

101 REGENT'S PARK ROAD • TOP FLAT PLANING PROPOSAL SCALE 1:100




EXISTING FRONT ELEVATION





PROPOSED FRONT ELEVATION



EXISTING BACK ELEVATION

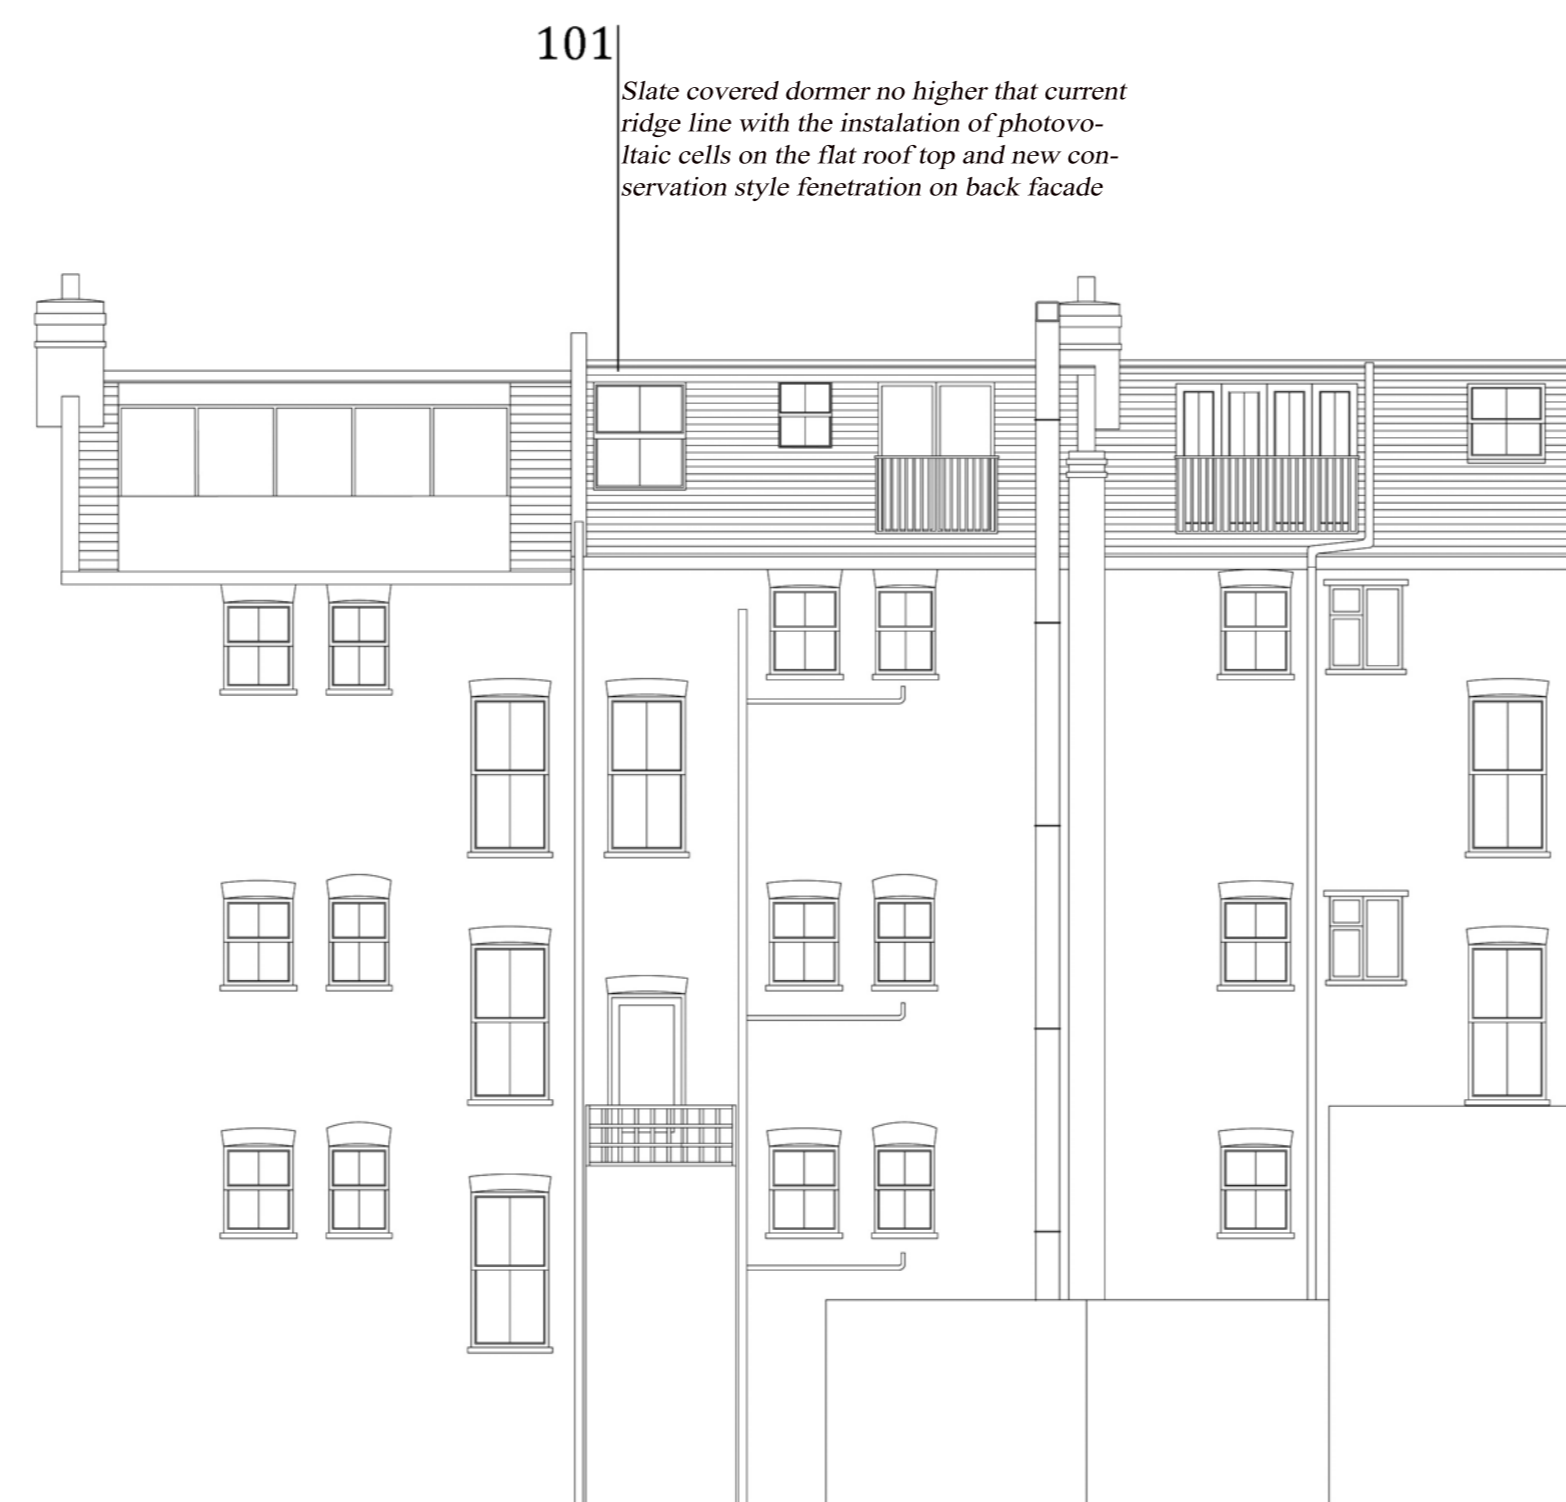

PROPOSED BACK ELEVATION

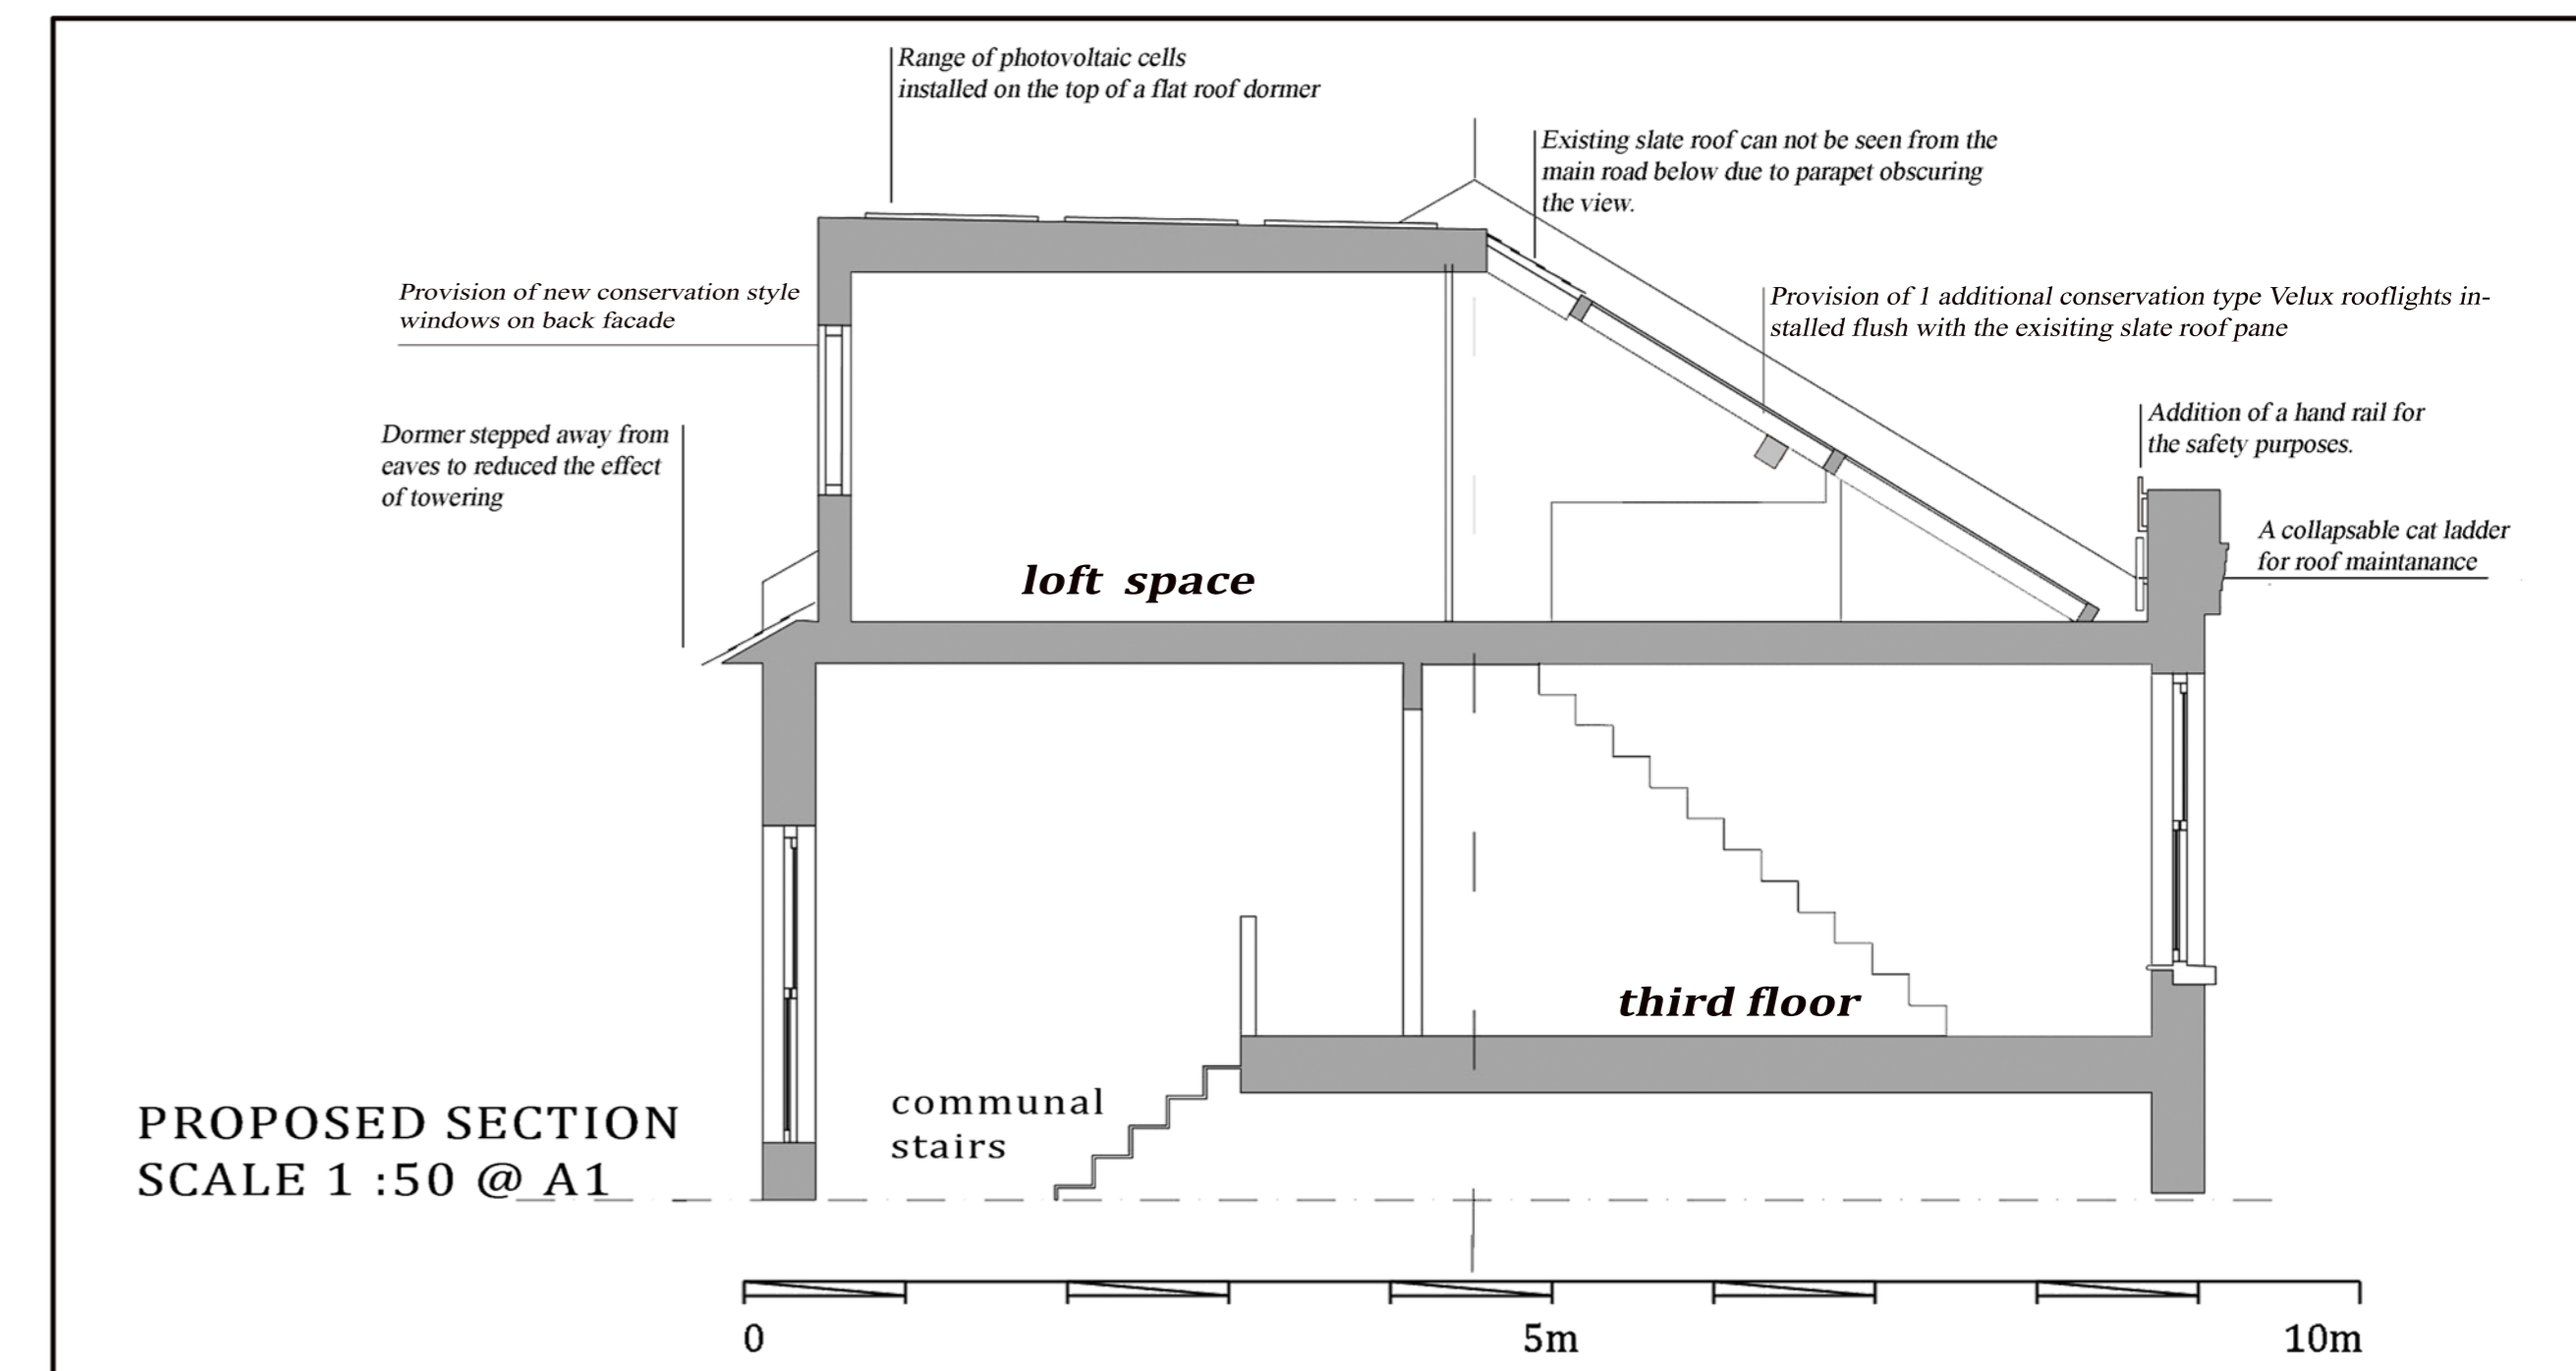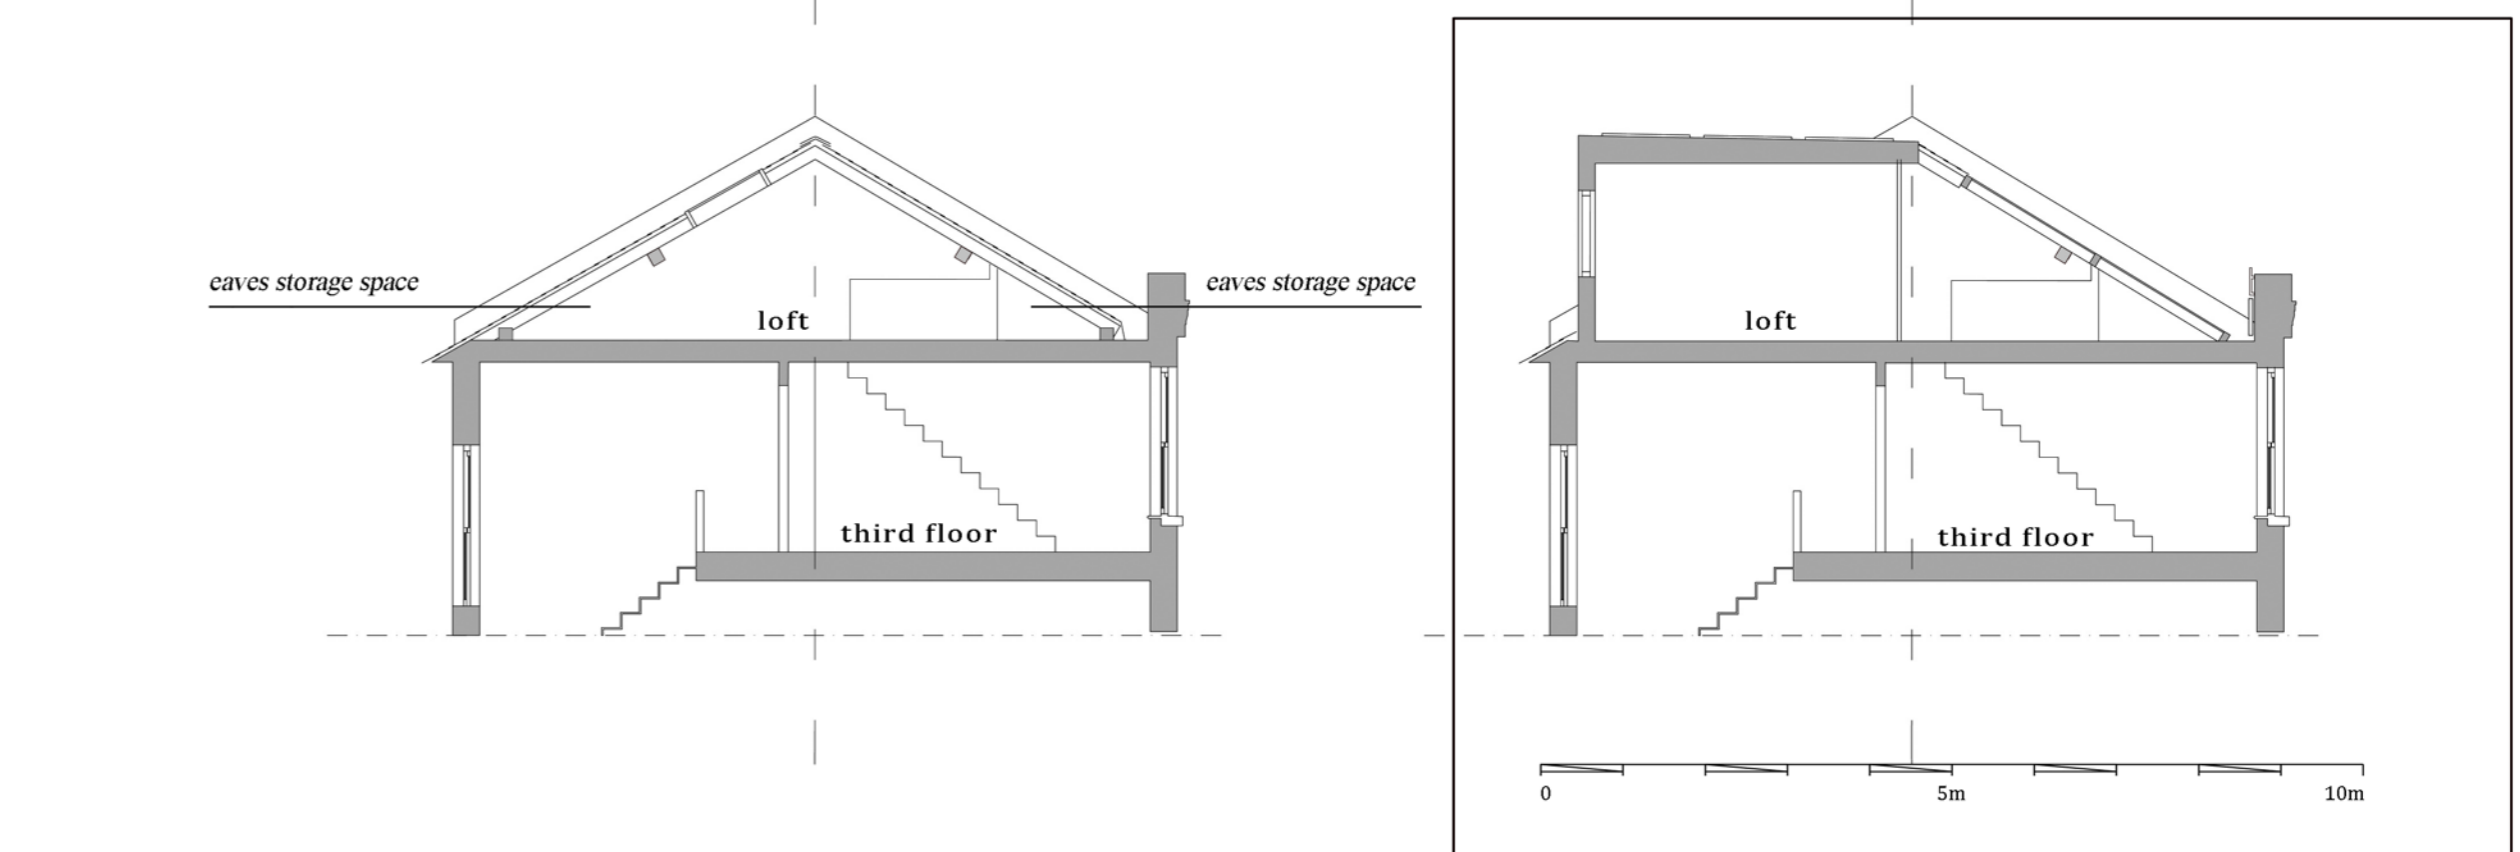

PROPOSED SECTION SCALE 1 : 50 @ A1