


PROPOSED GROUND FLOOR

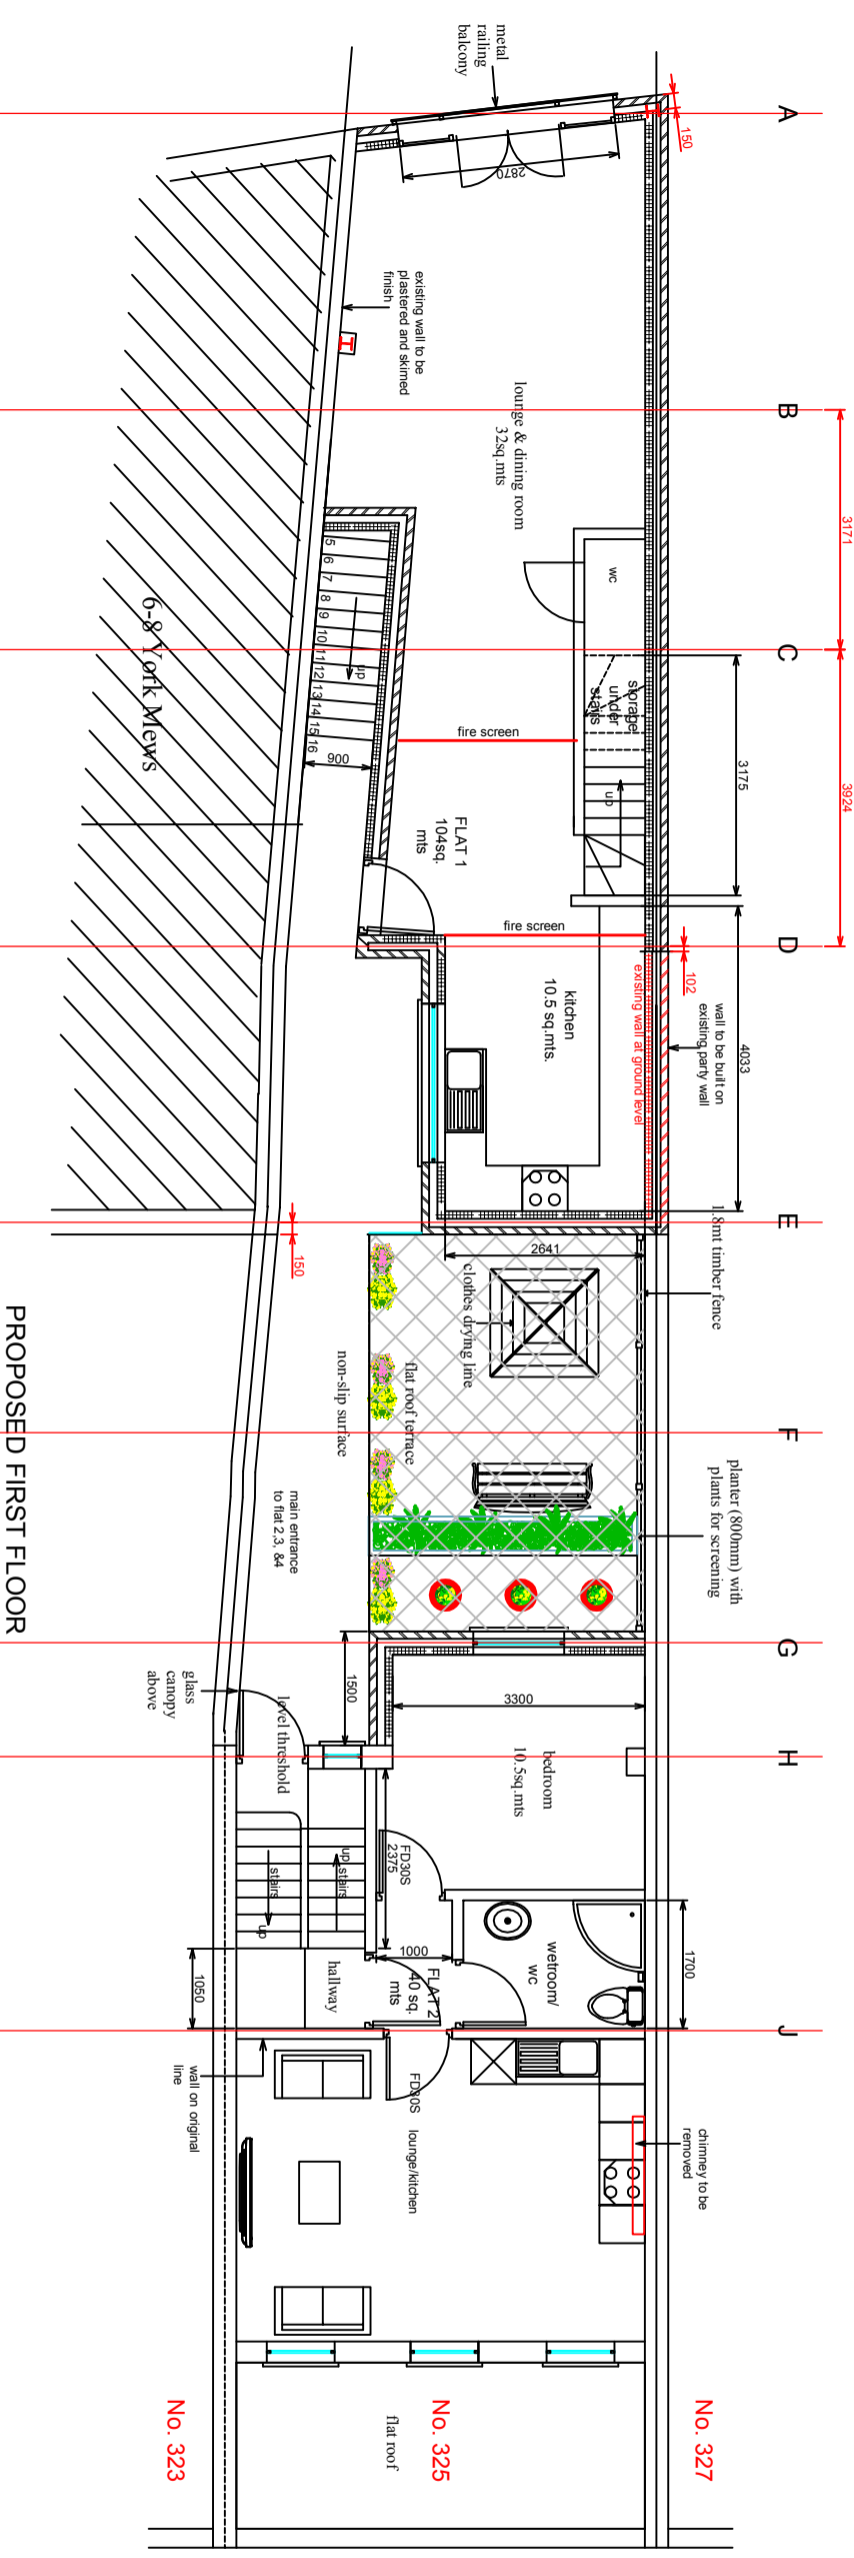

PROPOSED FIRST FLOOR

FOR THE: 325 Kentish Town Road London, NW5 2TJ Extension to shop, 3 storey rear extension, additional floor at the front to create in total 5 flats: 1x3 beds 3x1 bed	
Agent: Ali Mussani 1109 Greenford Road Greenford Middlesex UB6 0DP Email: ali@deewood.co.uk Mobile: 07712-563254	Client: Mr Amin Meraji
Drawn: Ali Mussani	Scale: 1:100 / A3
Drawing Number: 2B	Date: 30/08/2017
Amendment: None	Notes: Proposed Ground & 1st Floor Plans