


 
 


 



LOCATION PLAN scale 1:1250

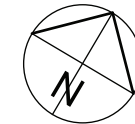


BLOCK PLAN scale 1:500

 
 
| | | | | |
|-------------------------------------|--|---|---|---|
| <p>client: Adelene Alani</p> | <p>project: 94 Albert Street London NW1 7NE</p> | <p>scale: 1:100 @ A3 date: July 17 drawn: MW</p> | <p>drawing title: Premises as Existing drawing no: 17-011-01 (sheet 1 of 3)</p> |  <p>the basement design studio Suite 17, Maple Court, Grove Park, White Waltham. SL6 3LW tel: 01628 826066 www.basementdesignstudio.co.uk</p> |
|-------------------------------------|--|---|---|---|

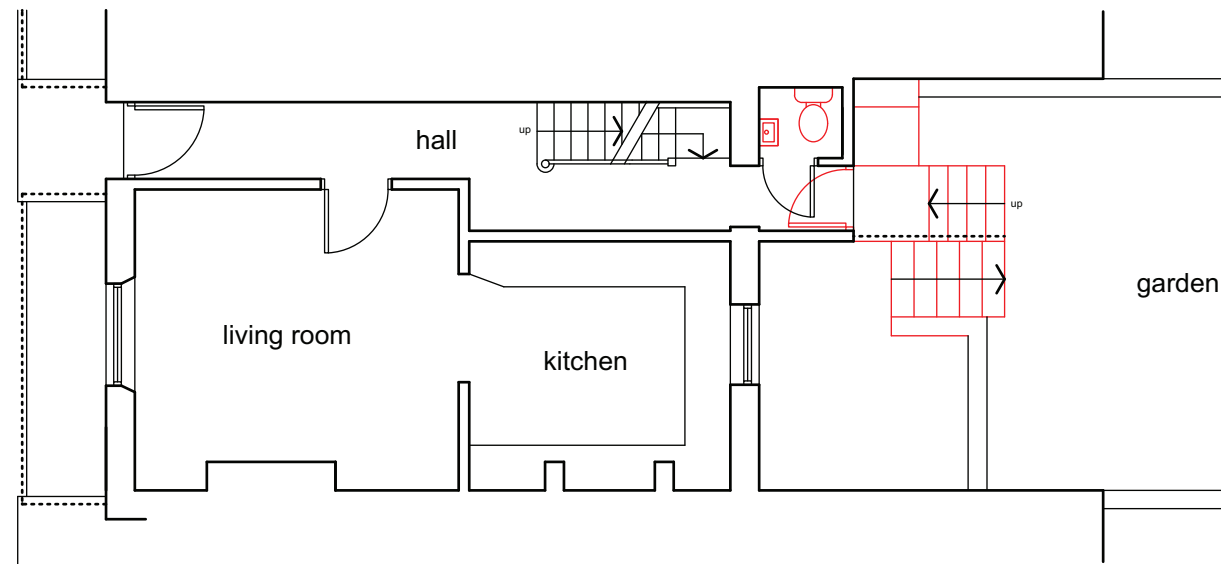



GROUND FLOOR PLAN as existing

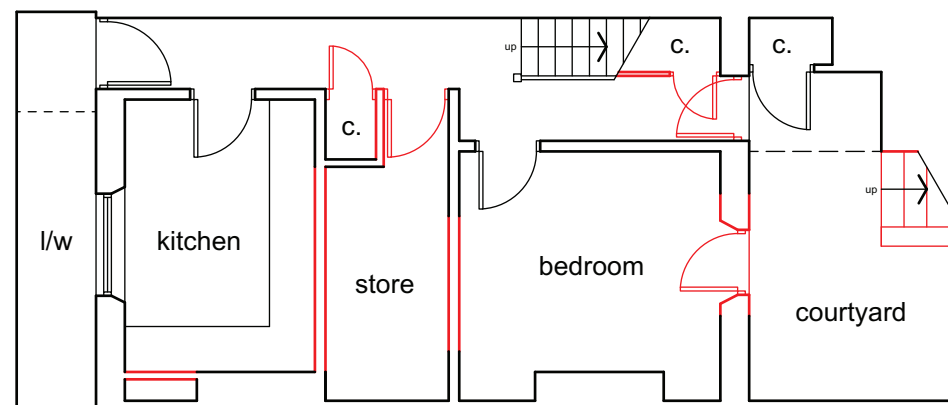

LOWER GROUND FLOOR PLAN as existing

EXTENT OF DEMOLITION SHOWN IN RED

 
| | | | | |
|-------------------------------------|--|---|--|--|
| <p>client: Adelene Alani</p> | <p>project: 94 Albert Street London NW1 7NE</p> | <p>scale: 1:100 @ A3 date: July 17 drawn: MW</p> | <p>drawing title: Premises as Existing drawing no: 17-011-01 (sheet 2 of 3)</p> |  <p>the basement design studio Suite 17, Maple Court, Grove Park, White Waltham. SL6 3LW tel: 01628 826066 www.basementdesignstudio.co.uk</p> |
|-------------------------------------|--|---|--|--|

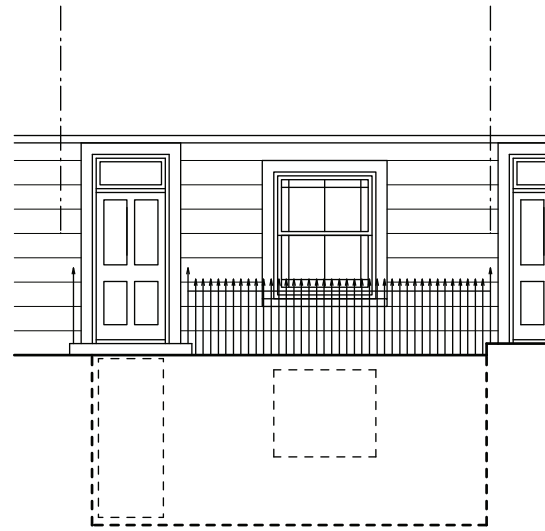


STREET ELEVATION




FRONT LIGHTWELL ELEVATION

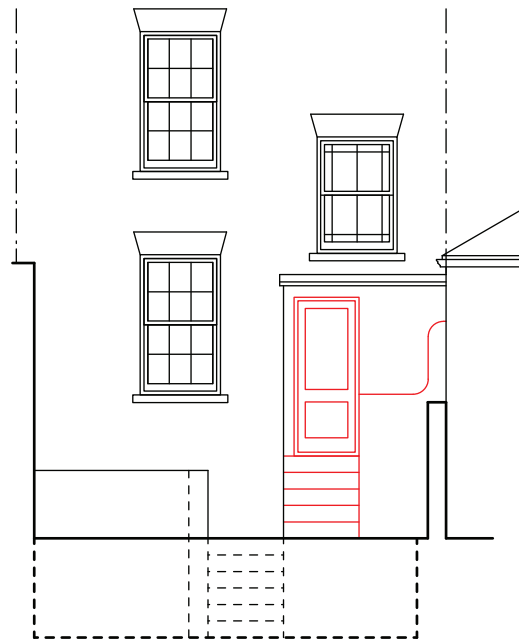

GARDEN ELEVATION

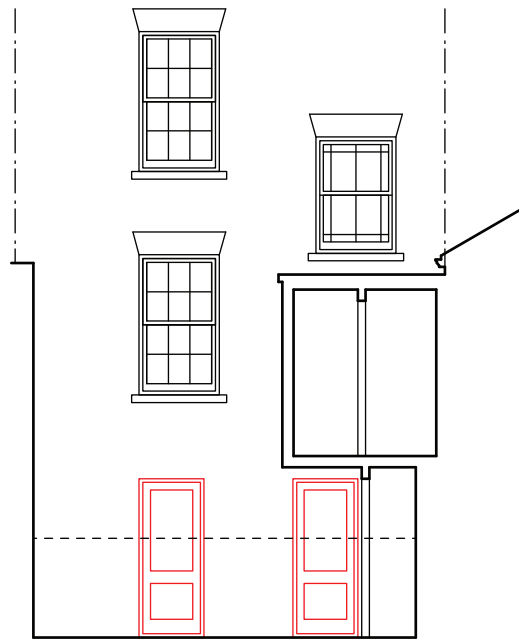


REAR LIGHTWELL ELEVATION

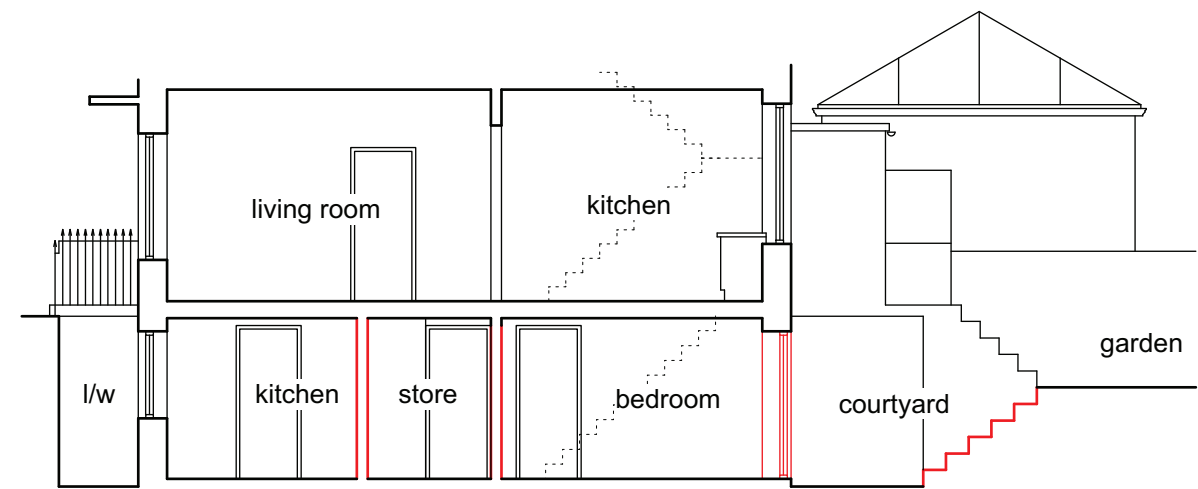

SECTION

EXTENT OF DEMOLITION SHOWN IN RED
 
| | | | | |
|-------------------------------------|--|---|--|--|
| <p>client: Adelene Alani</p> | <p>project: 94 Albert Street London NW1 7NE</p> | <p>scale: 1:100 @ A3 date: July 17 drawn: MW</p> | <p>drawing title: Premises as Existing drawing no: 17-011-01 (sheet 3 of 3)</p> | <p> the basement design studio Suite 17, Maple Court, Grove Park, White Waltham. SL6 3LW tel: 01628 826066 www.basementdesignstudio.co.uk</p> |
|-------------------------------------|--|---|--|--|