




Copyright Peter Morris Architects
 NOTES:
 Any discrepancies on this drawing with other contract documents to be reported immediately to the Contract Administrator for clarification.
 NOTES:
 ALL NOTES IN RED INDICATE A REVISION TO THE ORIGINAL PLANNING PERMISSION

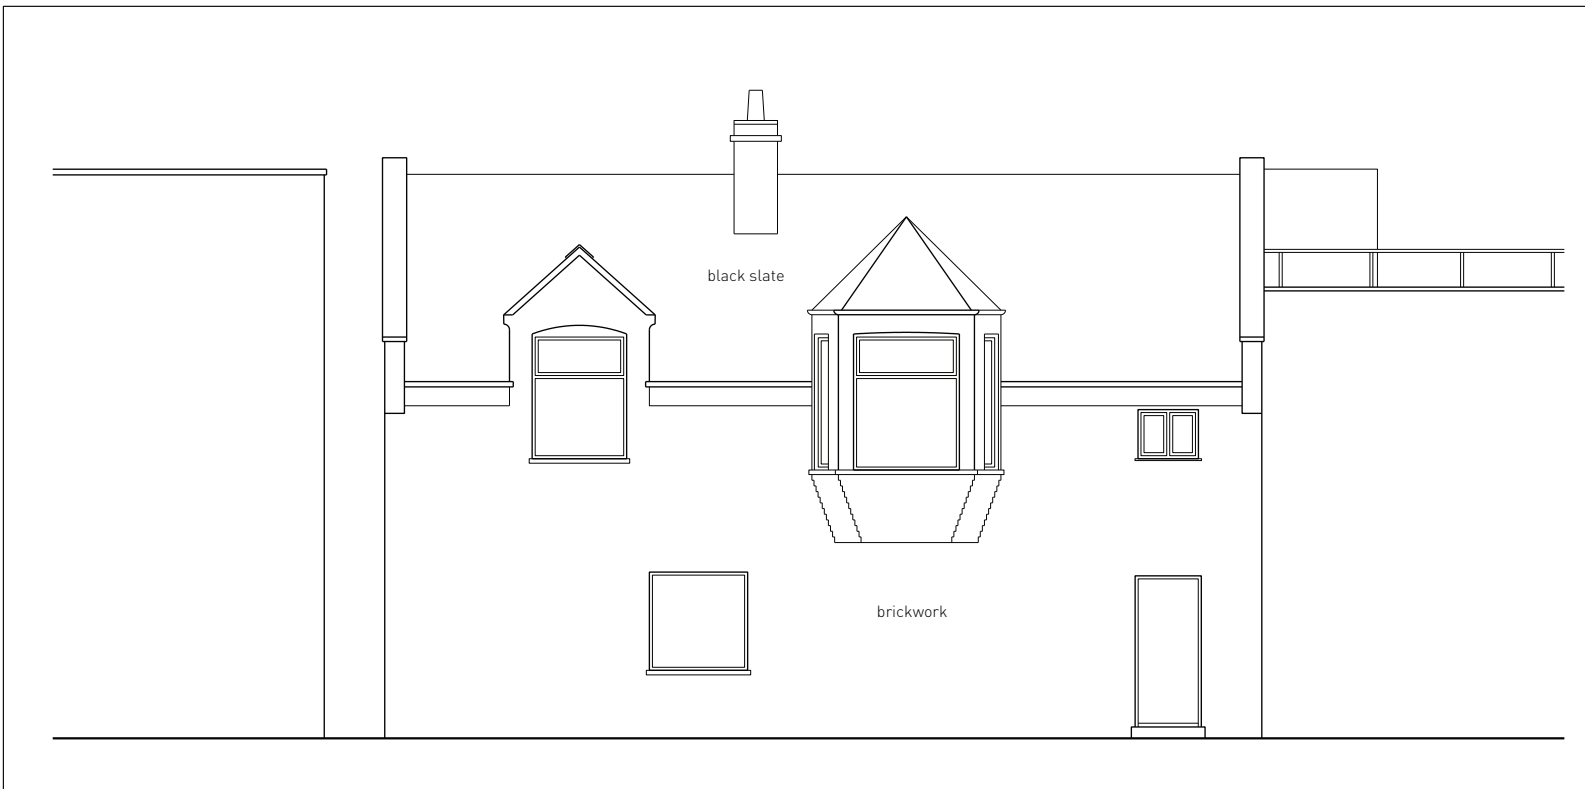

EXISTING REAR ELEVATION 1:100

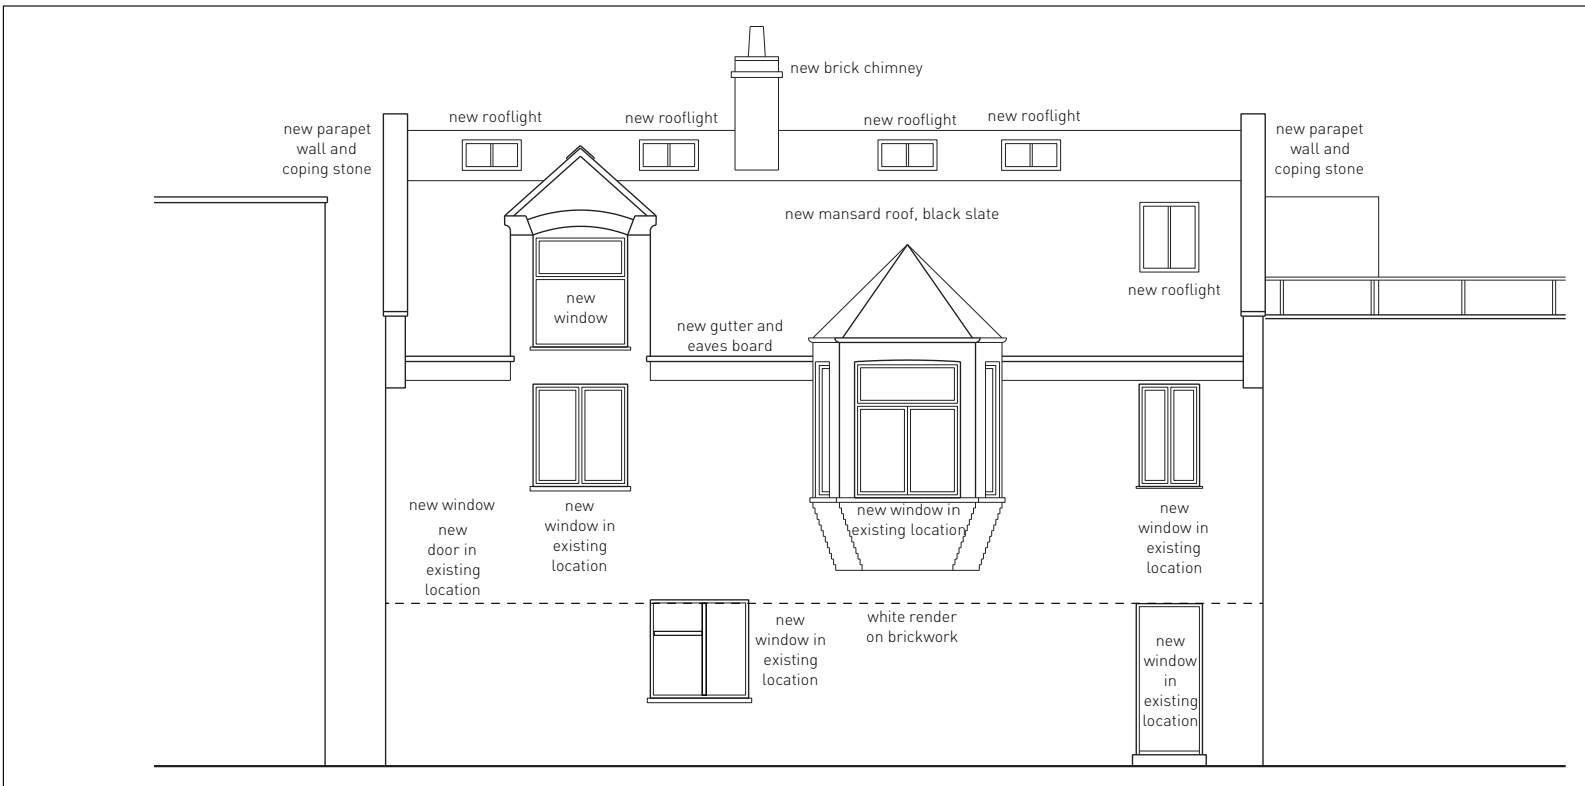

CURRENT APPROVED PLANNING PERMISSION REAR ELEVATION 1:100

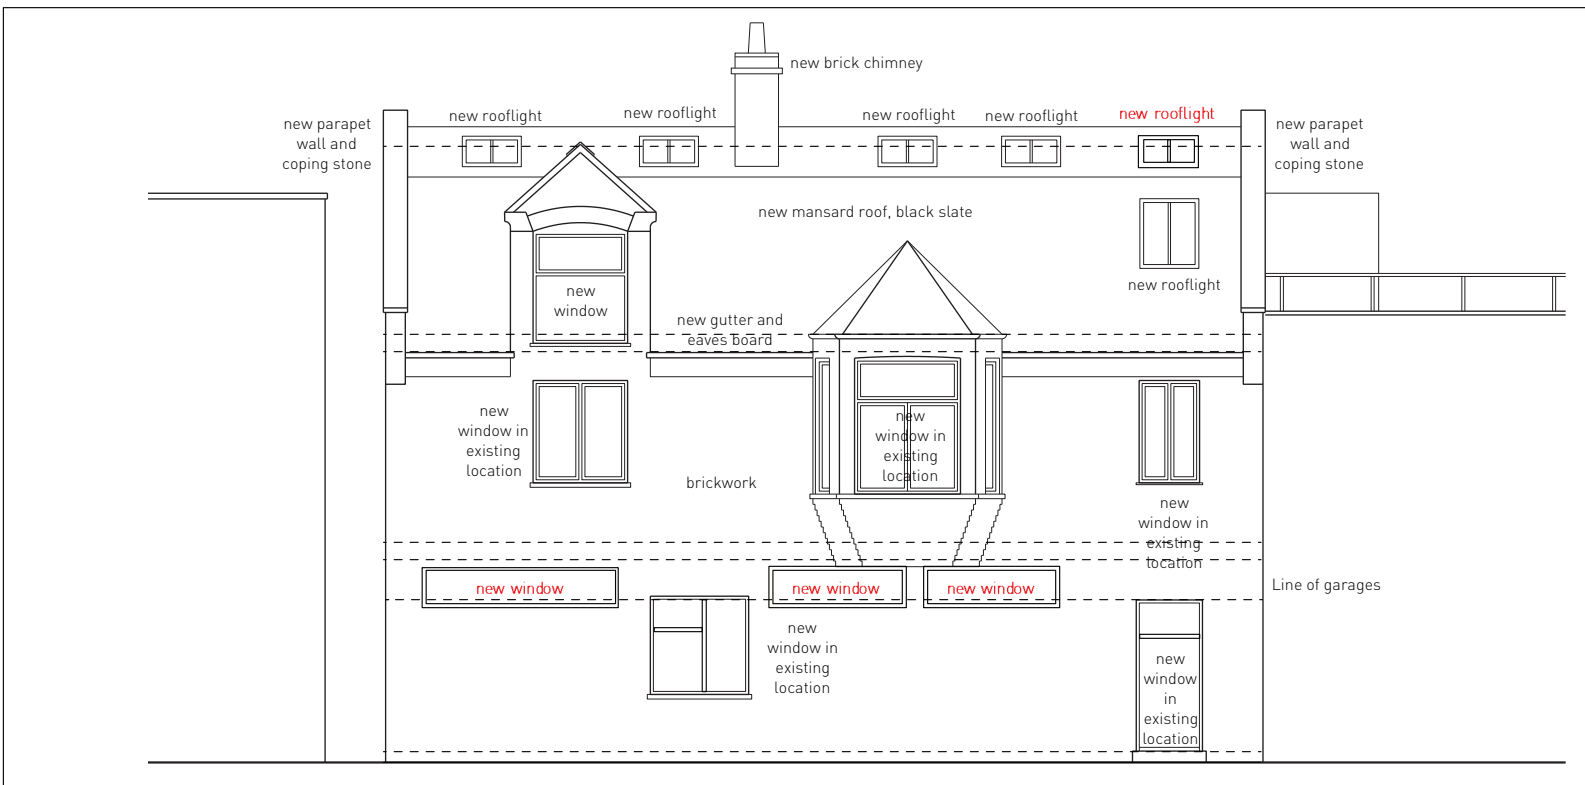

PROPOSED REAR ELEVATION 1:100

FOR PLANNING

rev	date	by	comment	PM	chkd
A	29.08.17	KT	PLANNING DRAWINGS		



Peter Morris Architects
 465C Unit 2 Homsey Road, London N19 4DR - 07738887218 - peter@petermorrisarchitects.com
 Client
 Lucia Sivilotti

Job

9 Regal Lane
 London
 NW1 7TH

Drawing Title
 EXISTING AND PROPOSED
 REAR ELEVATIONS

Scale	1:100	@	A3
Date	03.02.2017	Drawn	Issued
		KT	PM
			PM

Drg. No.	Rev.
205 011	A