



FRONT ELEVATION

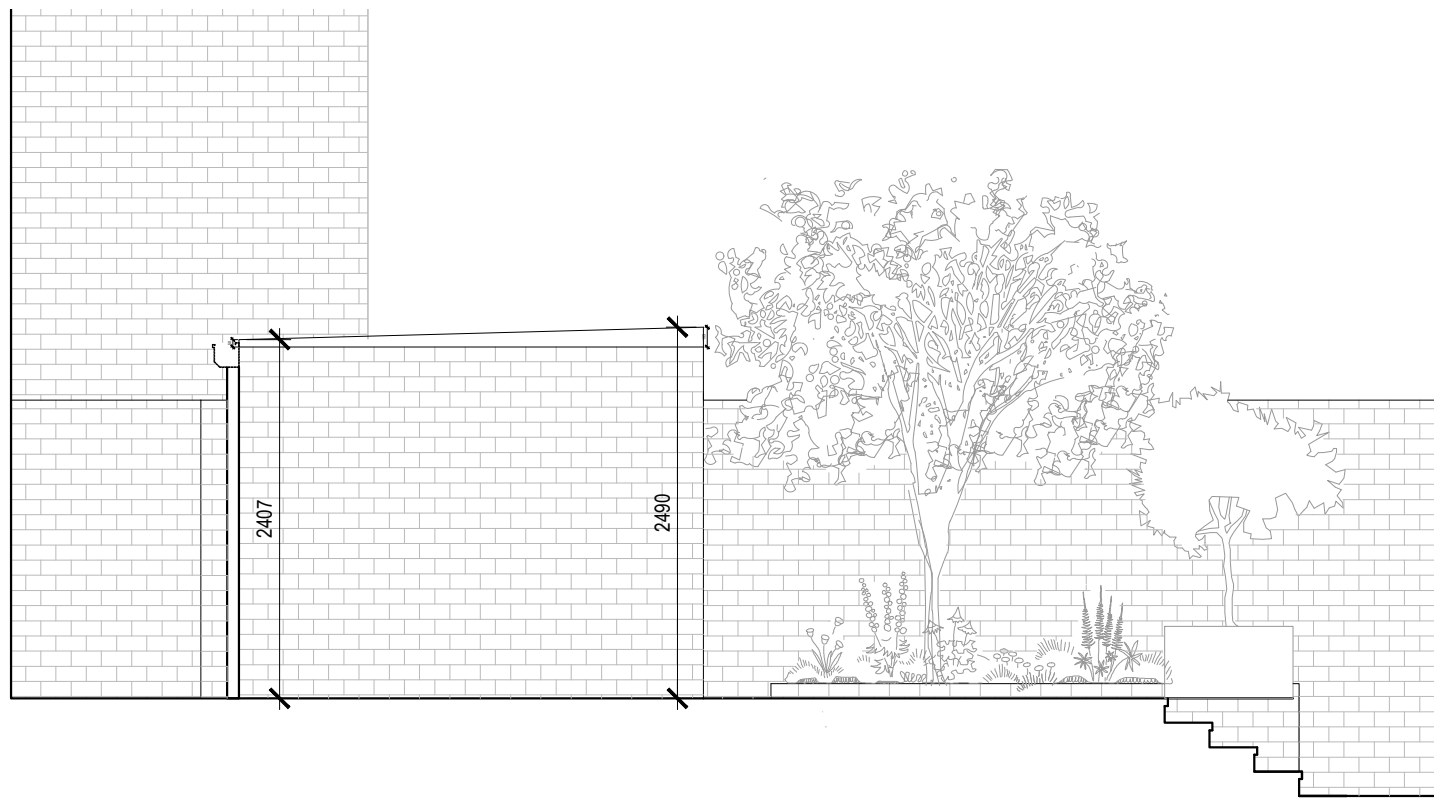

SIDE ELEVATION

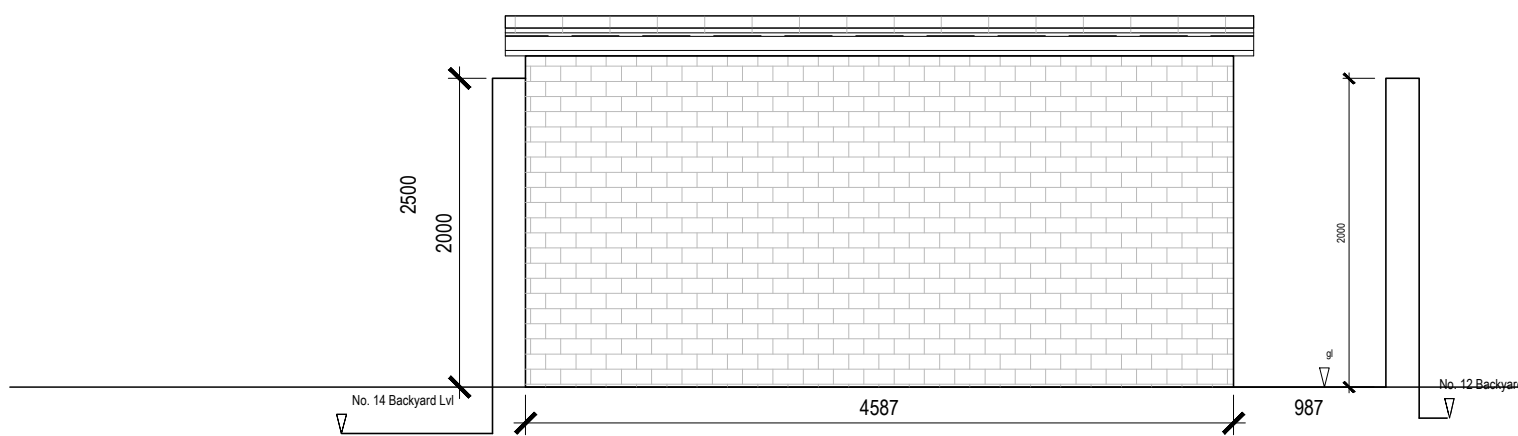

REAR ELEVATION

PLANNING APPLICATION

Revision	Date	Made by	Amendments
Mr and Mrs Frost			
13 Ainger Road London NW3			
Proposed Garden Studio			
Date	08 Aug 2017	Drawn by	MS
Checked		Checked	CHC
Scales	1:50 @ A3	Job No.	EN 17006 02PA
ECOS NETWORK LLP			
<small>8A Chamberlain Street London NW1 8XB Tel: 020 7722 7525 www.ecos.network info@ecos.network</small>			

