



NOTES

DO NOT SCALE FROM DRAWING.
DIMENSIONS TO BE CONFIRMED
ON SITE

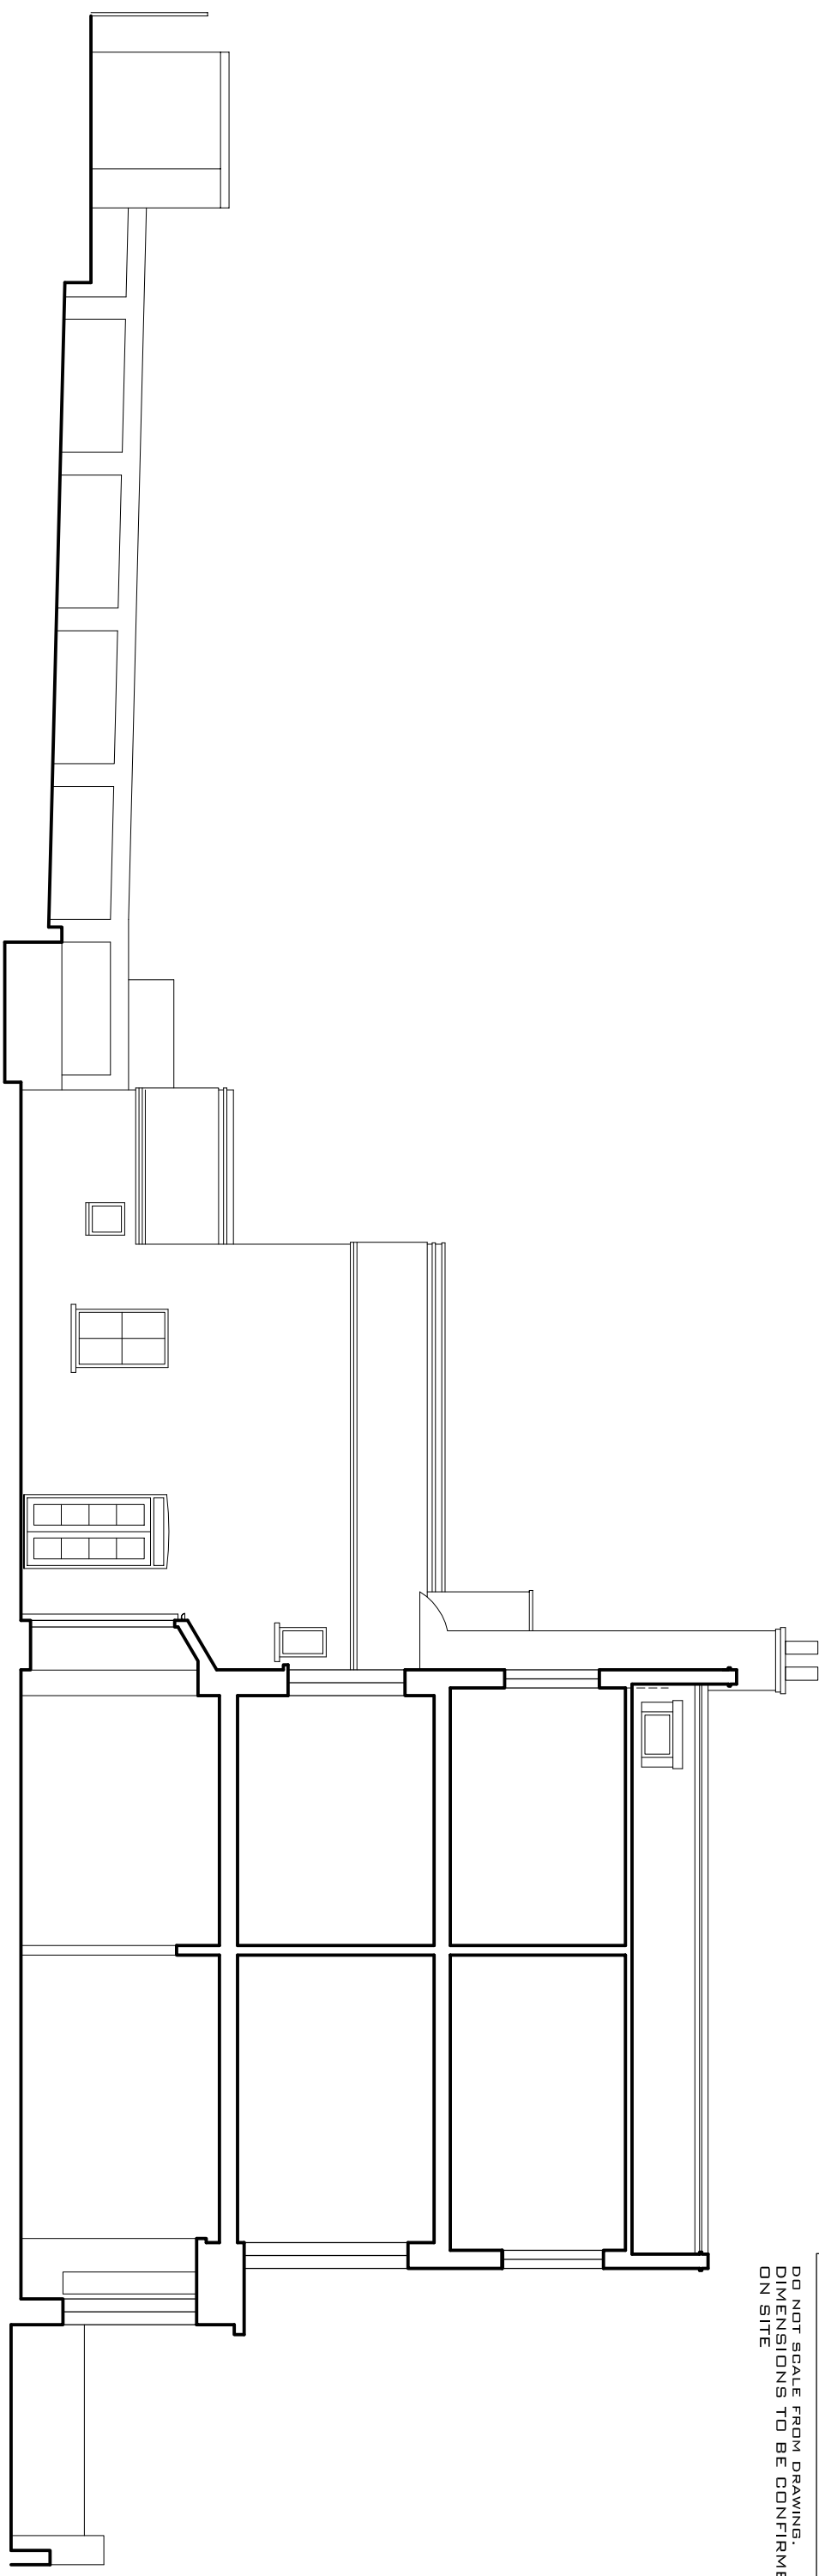

SITE SECTION

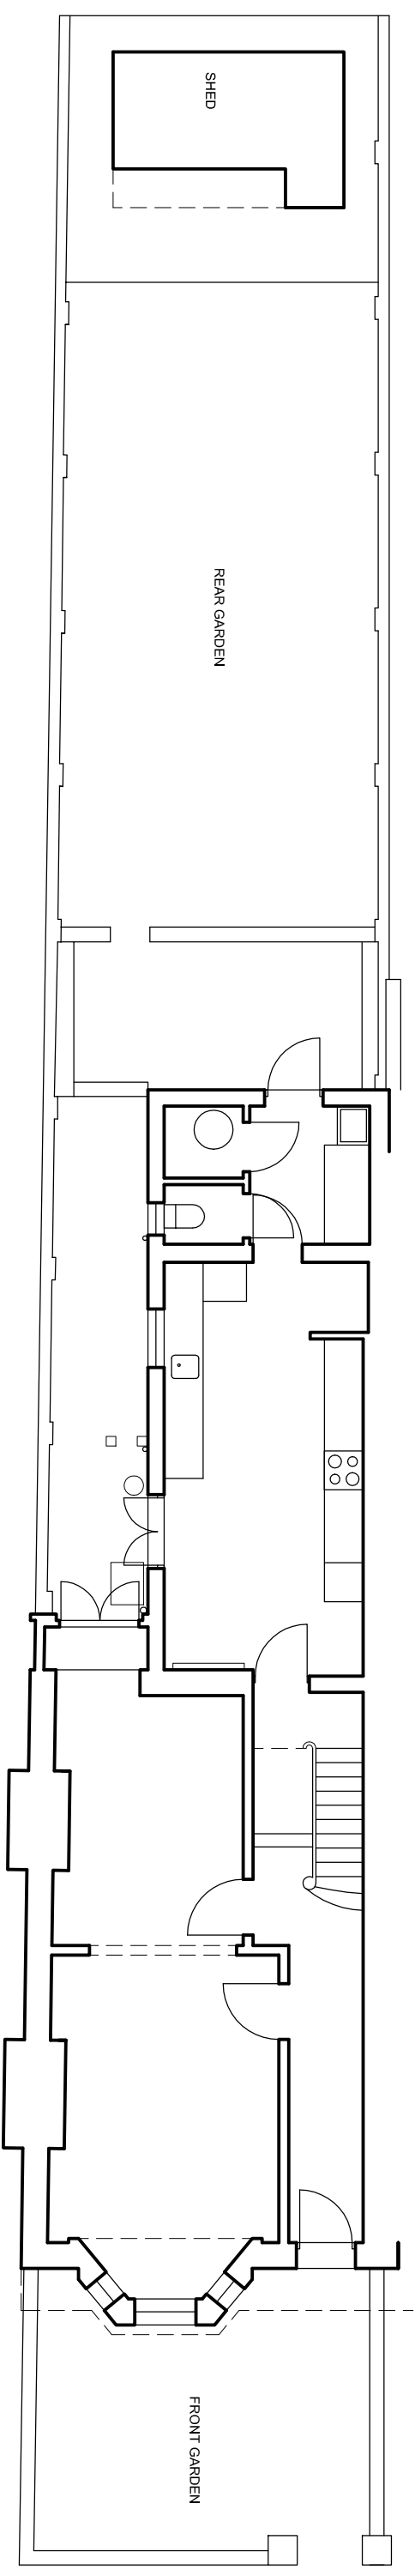

SITE PLAN

DAVIES ARCHITECTURE LTD[®]

28 ELLIOTT SQ
LONDON NW3 3SU
TEL 020 7483 0669

JOB
MR & MRS SOMERVILLE
31 QUEENS CRESCENT
LONDON NW5 3QD

TITLE
EXISTING
SITE PLAN

DATE 3.5.17
SCALE 1:100 @A3

DRAWING NO QUE-EX-GA-00

