



NOTES

DO NOT SCALE FROM DRAWING.  
DIMENSIONS TO BE CONFIRMED  
ON SITE

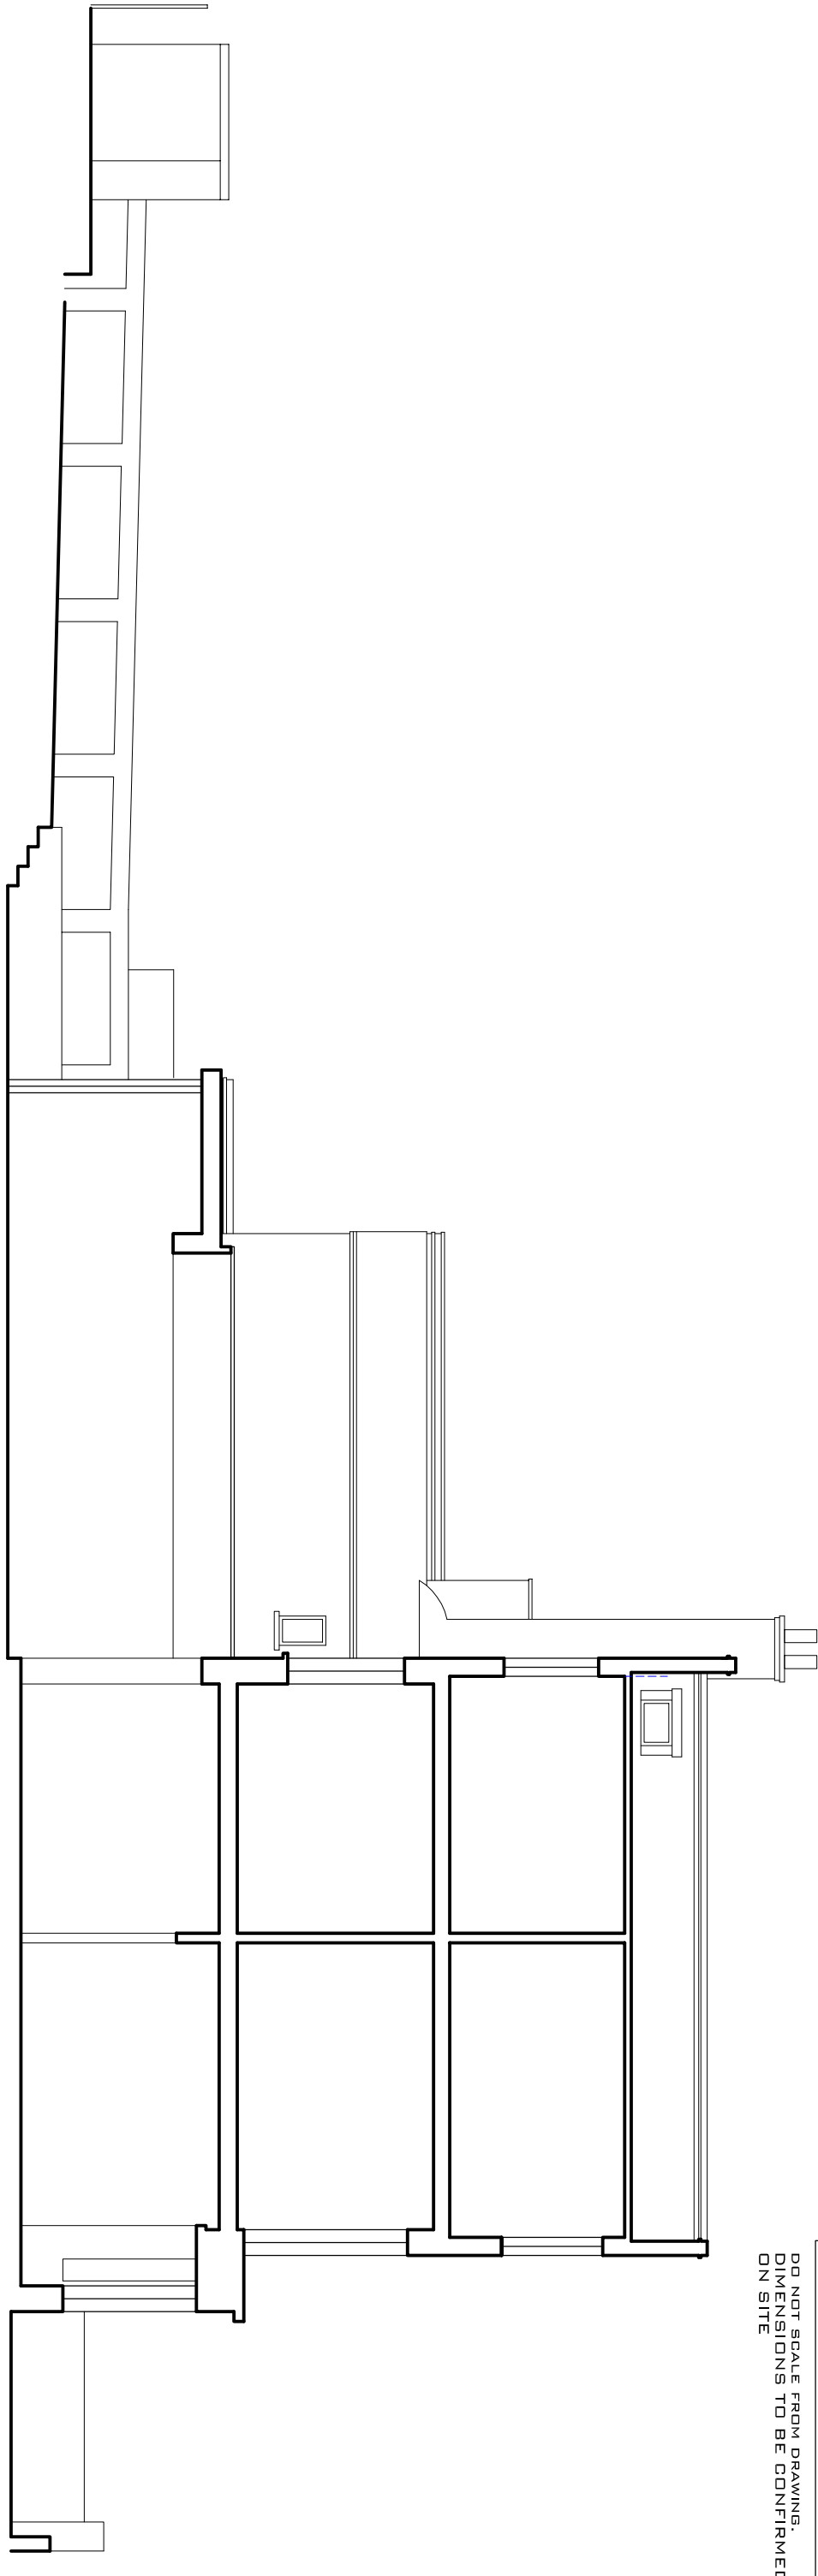

SITE SECTION

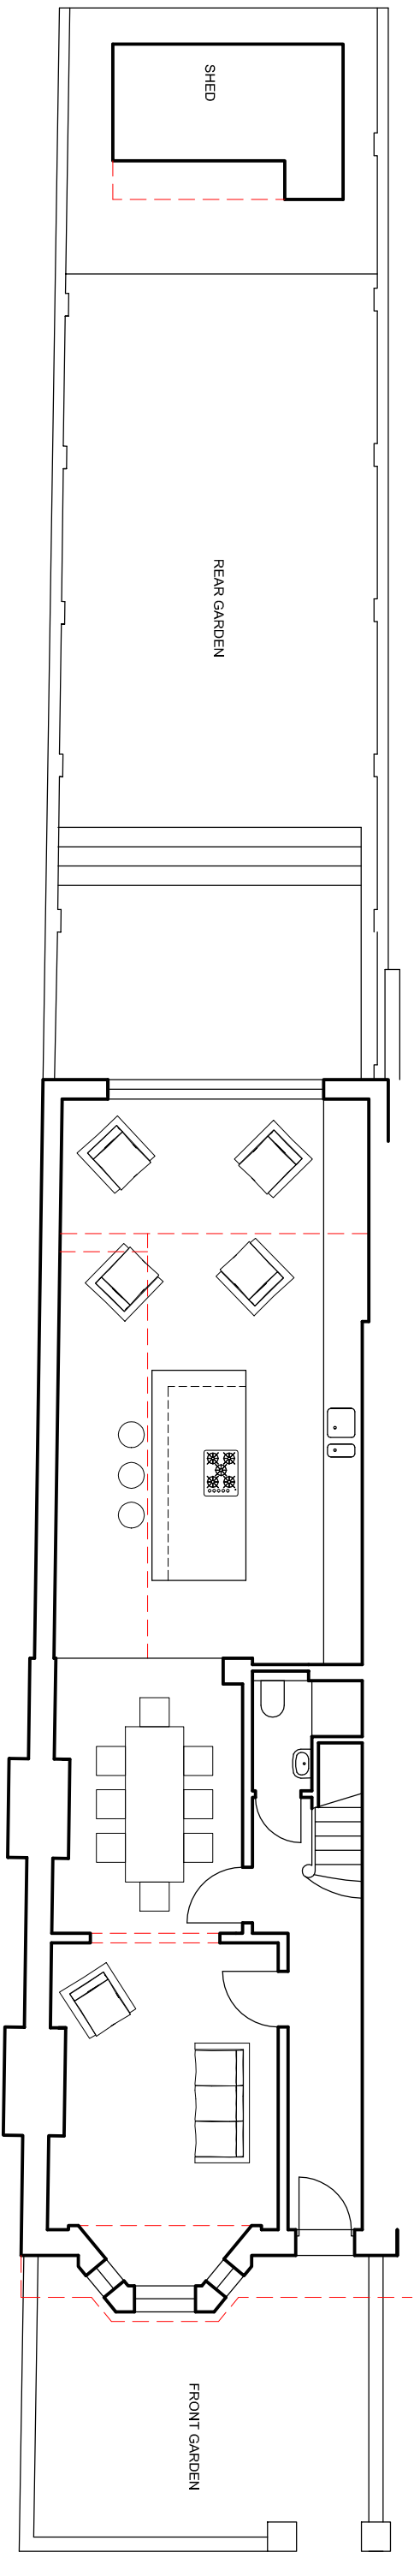

SITE PLAN

**DAVIES ARCHITECTURE LTD**

28 ELLIOTT SQ  
LONDON NW3 3SU  
TEL 020 7483 0669

**JOB**

MR & MRS SOMERVILLE  
31 QUEENS CRESCENT  
LONDON NW5 3QD

**TITLE**

PROPOSALS  
SITE PLAN

DATE 19.7.17  
SCALE 1:100 @A3

DRAWING NO QUE-PL-GA-00

