


EXISTING FRONT ELEVATION  
1:50

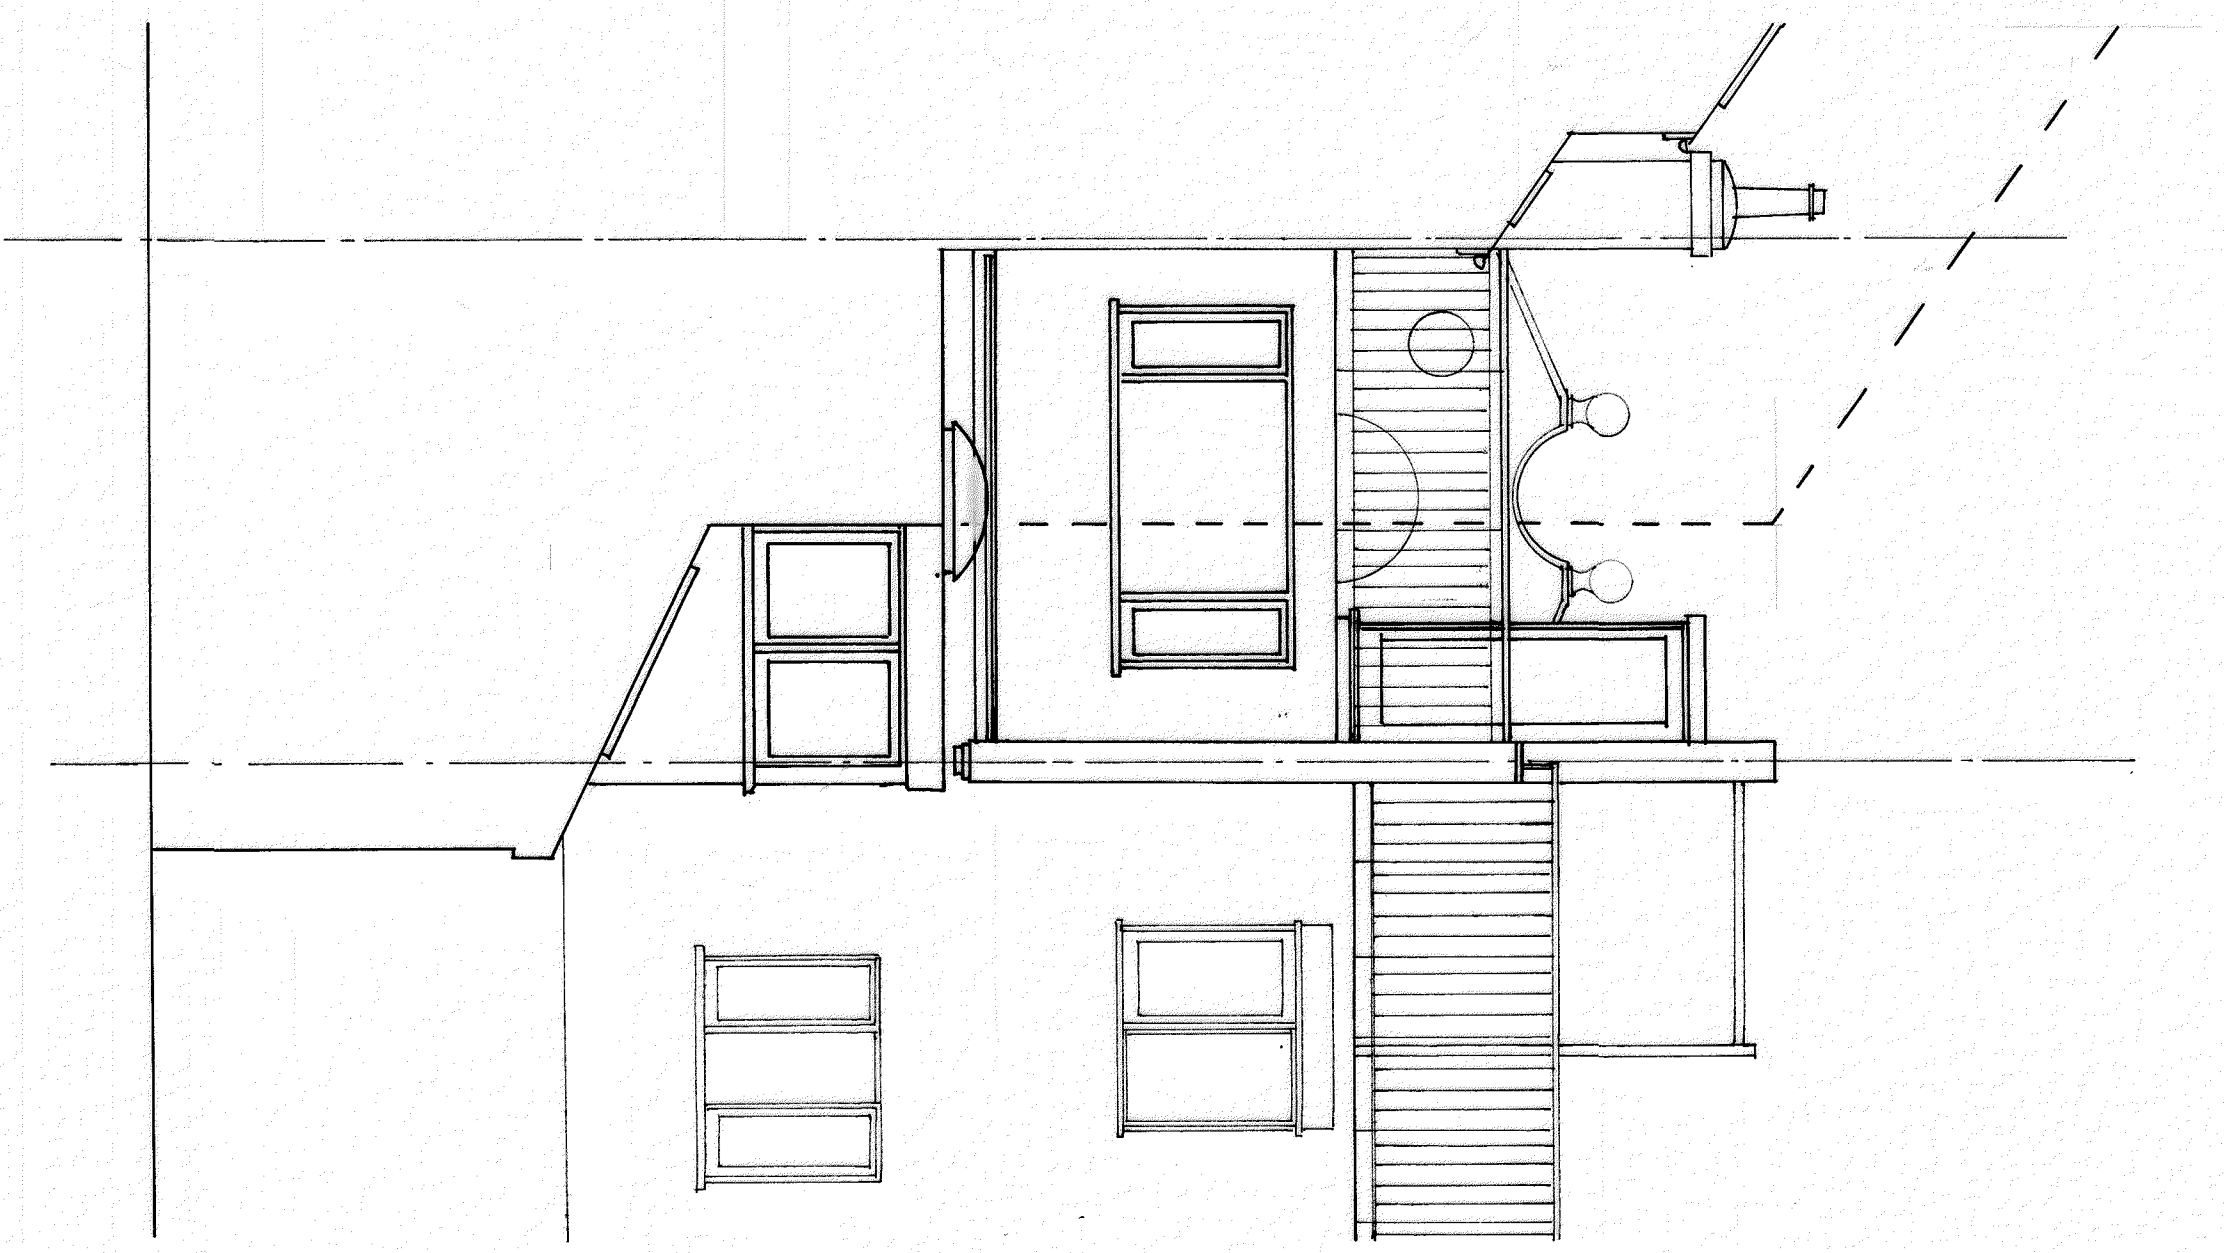

EXISTING REAR ELEVATION  
1:50

CLIENT NAME MR. T. MILLER		DRAWING NO. LHM 918	
SITE ADDRESS THE LIGHT HOUSE, YORK RISE LONDON N15 1ST		DATE 29/7/17	
DRAWINGS EXISTING ELEVATIONS		SCALE 1:50 OR A2	REVISION 12
			DRAWN BY Z. PILL.