


EXISTING GROUND FLOOR PLAN
1/50

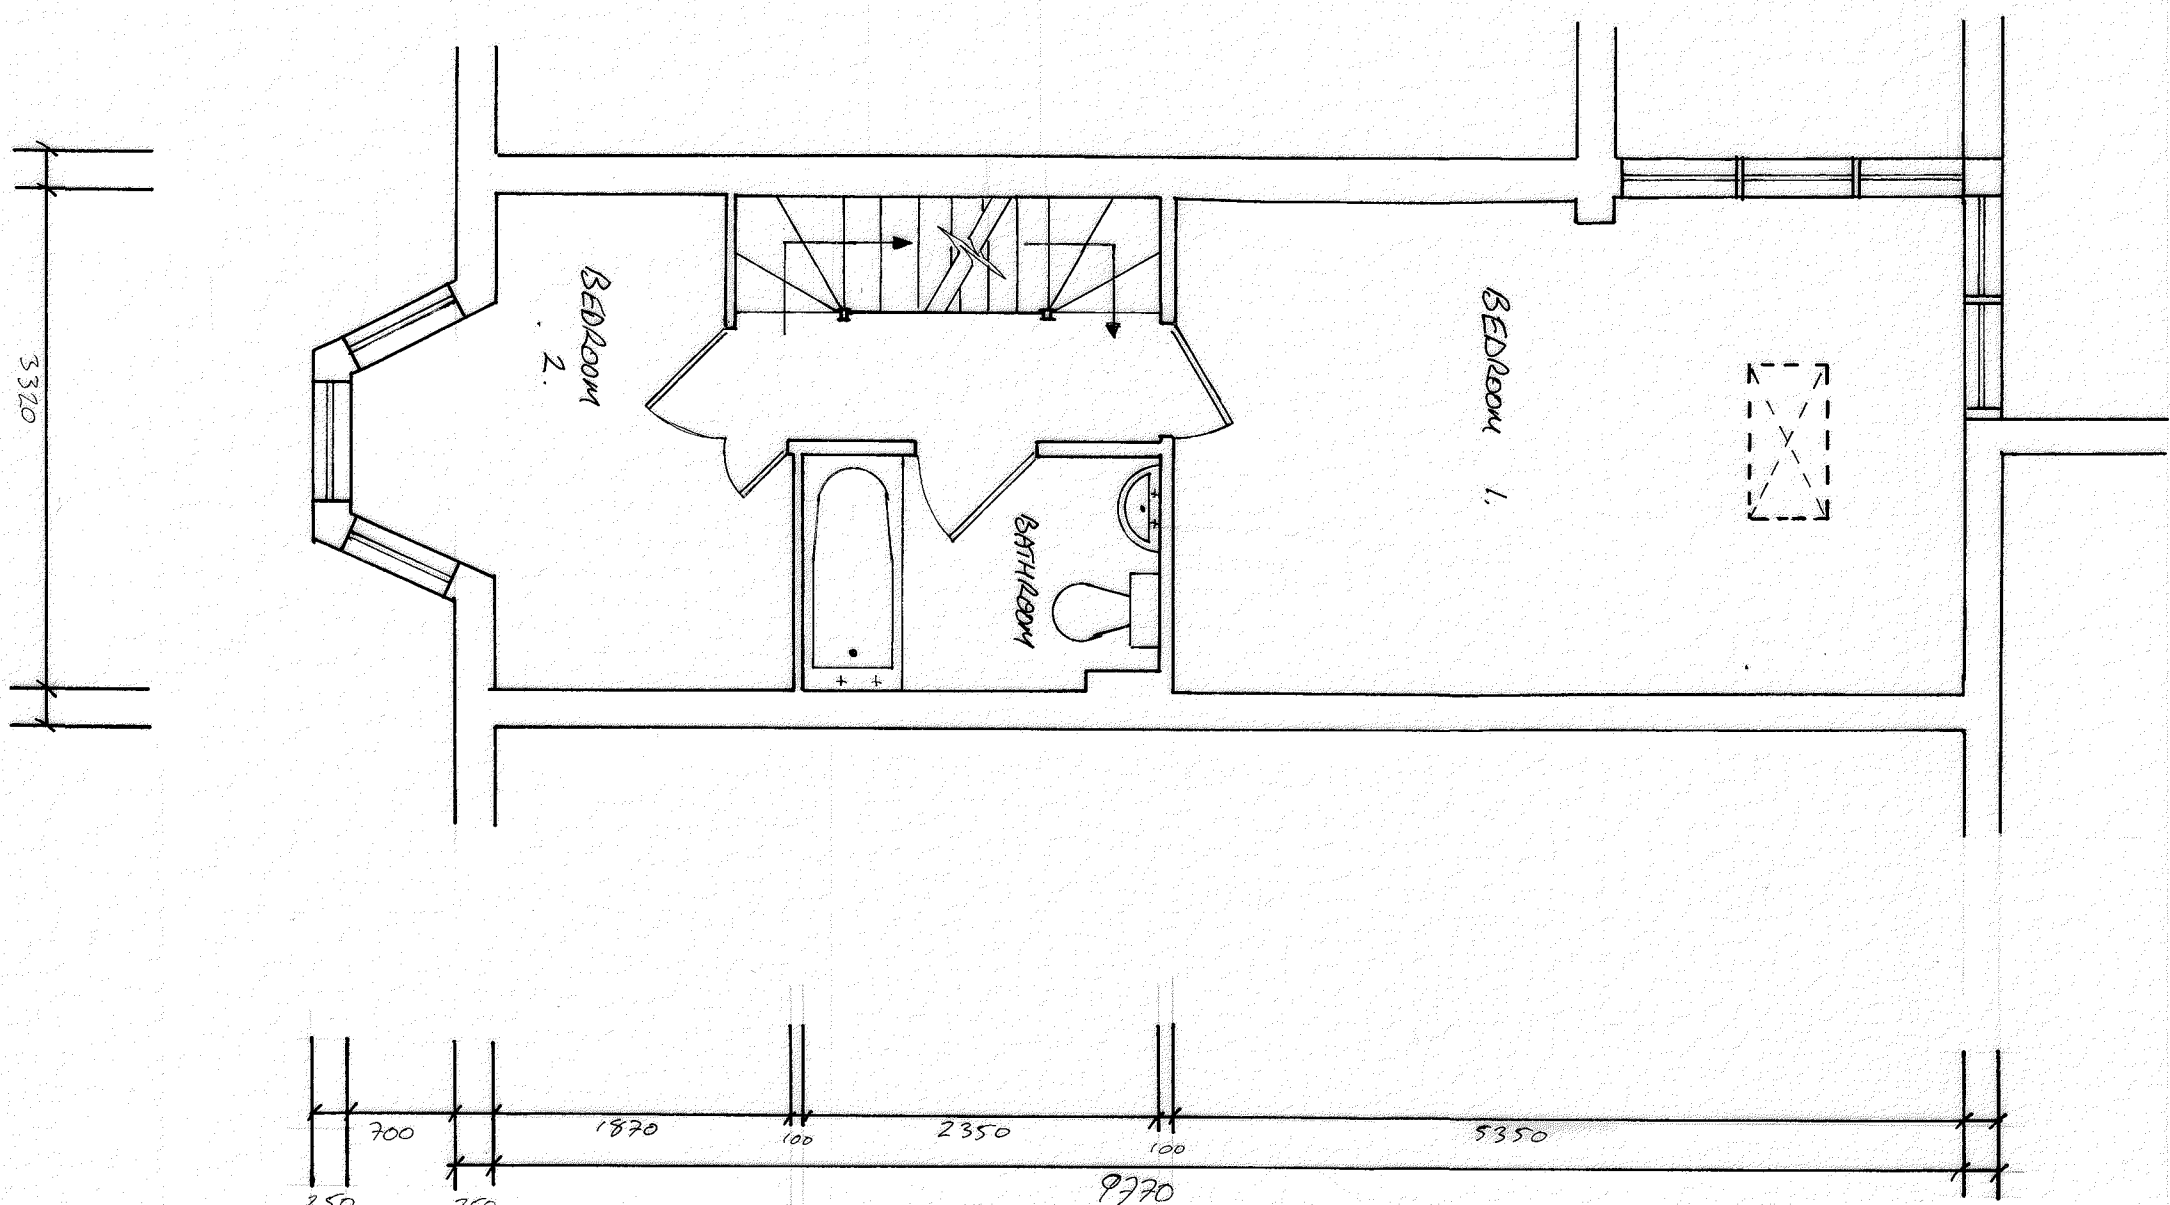

EXISTING 1ST FLOOR PLAN
1/50

CLIENT NAME: MR T MILLER
SITE ADDRESS: THE LIGHT HOUSE, YORK RISE LONDON N15 1ST

DRAWING: EXISTING FLOOR PLANS

DATE: 23/9/17	SCALE: 1:50 @ A2	DRAWING NO: LHM 018
DRAWN: LEWSON	CHECKED: LC	PAGE NO: 6 of 11