


EXISTING 2<sup>ND</sup> FLOOR PLAN  
1:50

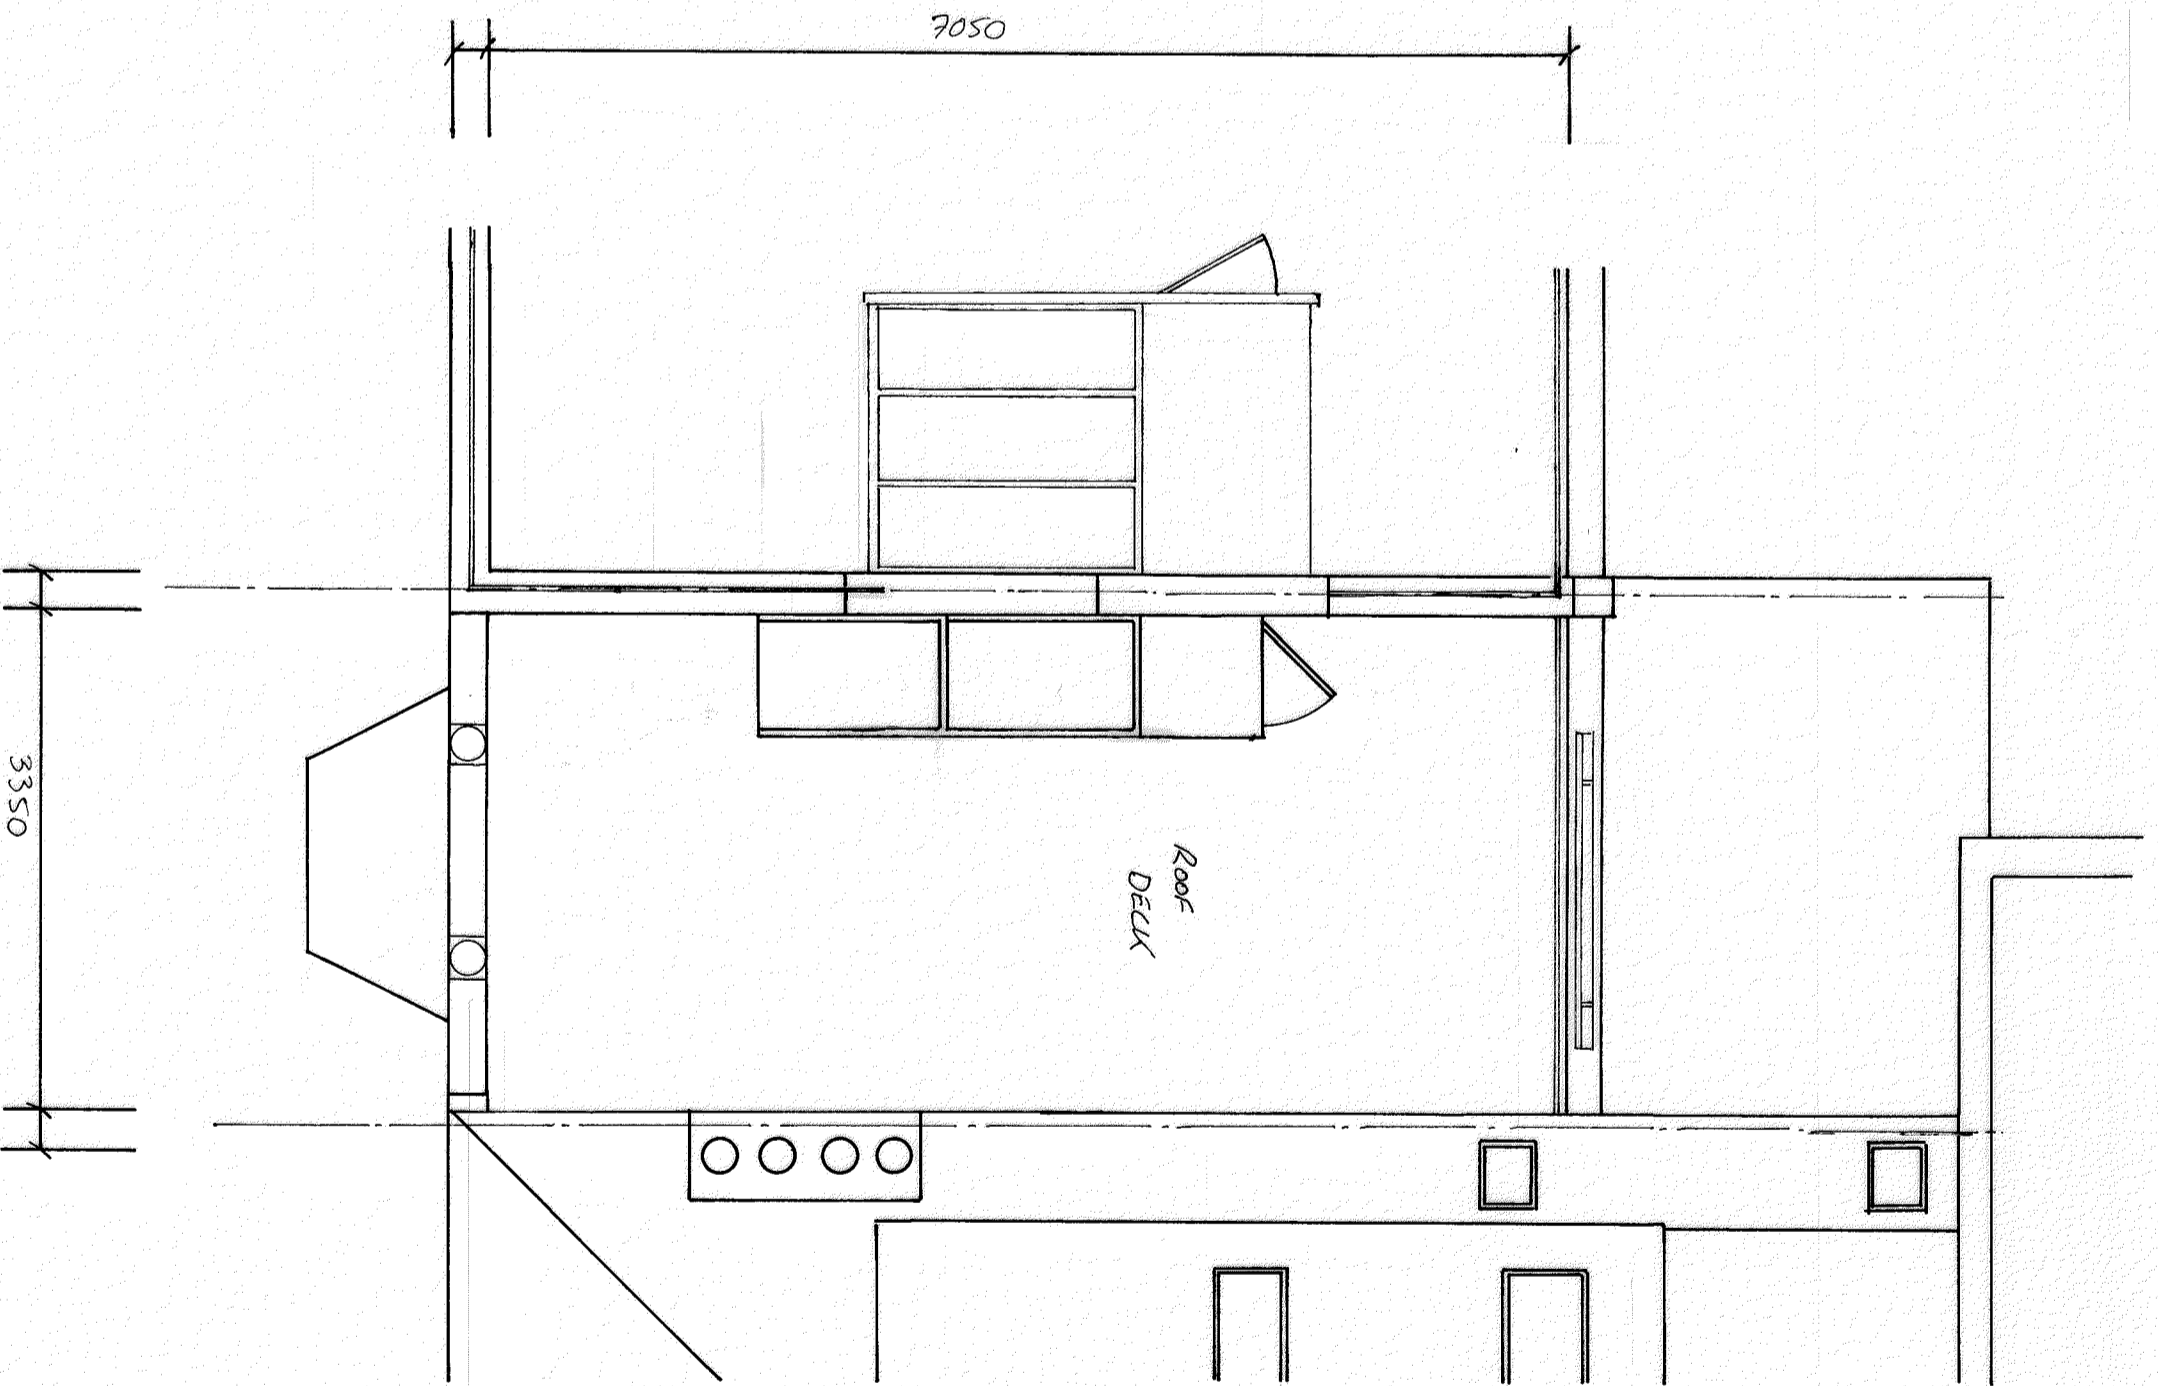

EXISTING ROOF PLAN  
1:50

CLIENT NAME MR. T. MILLER  
 SITE ADDRESS THE LIGHT HOUSE, YORK RISE  
 LONDON W15 1ST

DRAWINGS  
 EXISTING FLOOR & ROOF PLANS

DATE	SCALE	DRAWING NO.
27/1/17	1:50 @ A2	LAN 918
Revision	1/L	7, 2/11.