


PROPOSED GROUND FLOOR
(AS EXISTING) 1:50

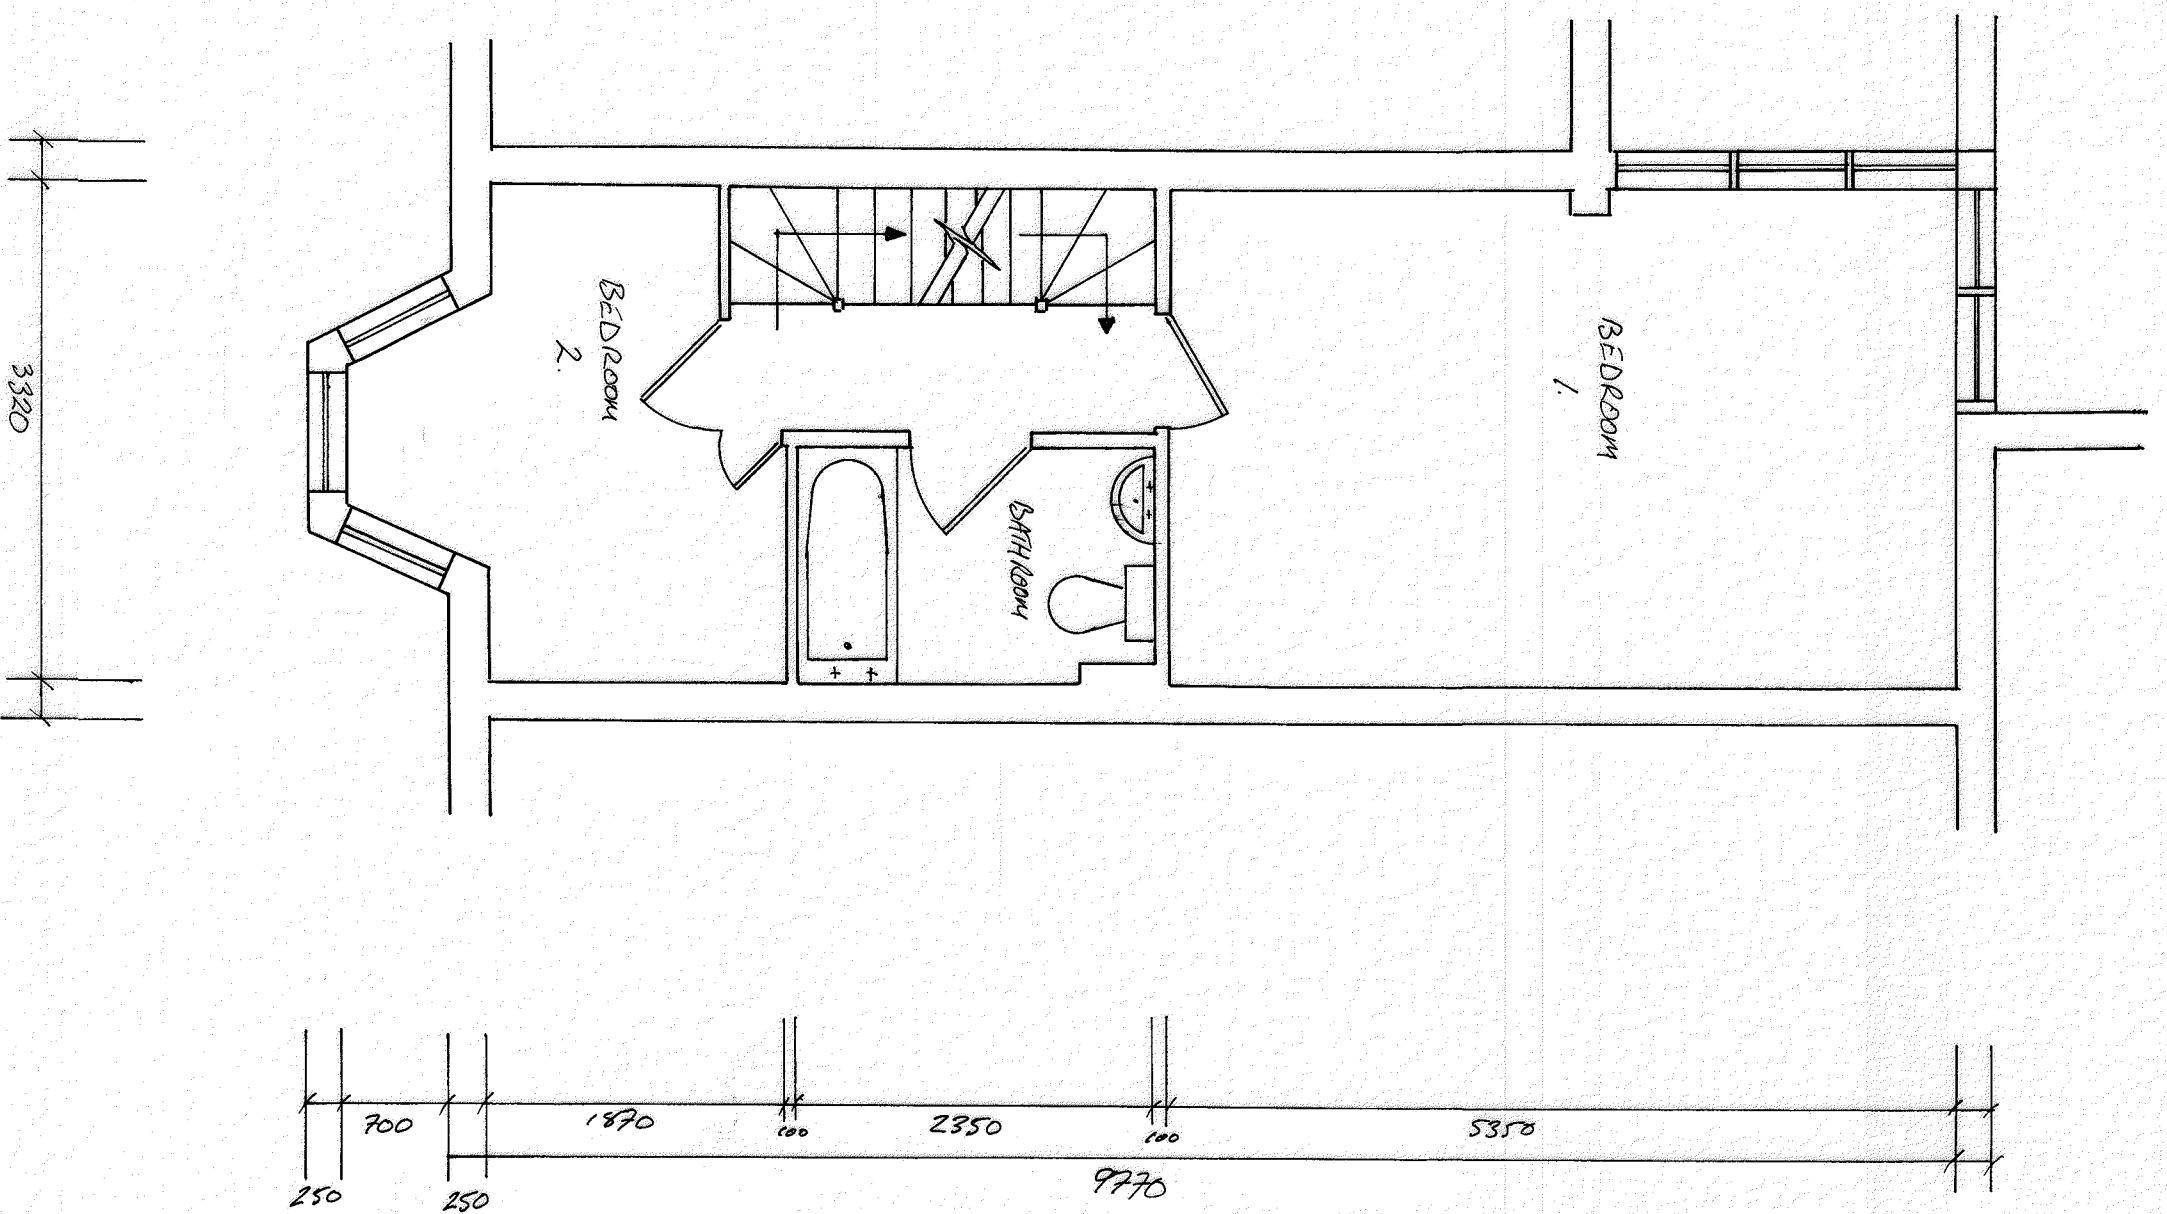

PROPOSED 1ST FLOOR
(AS EXISTING) 1:50

CLIENT NAME: MR T. MILLER
 SITE ADDRESS: THE LIGHT HOUSE, YORK ROSE LONDON NW5 1ST
 DRAWING: Proposed Floor Plans

| DATE | SCALE | DRAWN | DRAWING NO |
|----------|-----------|-------|------------|
| 27/1/17 | 1:50 @ A2 | LC | LHN/918 |
| REVISION | | | DATE N/A |

S. P11.