

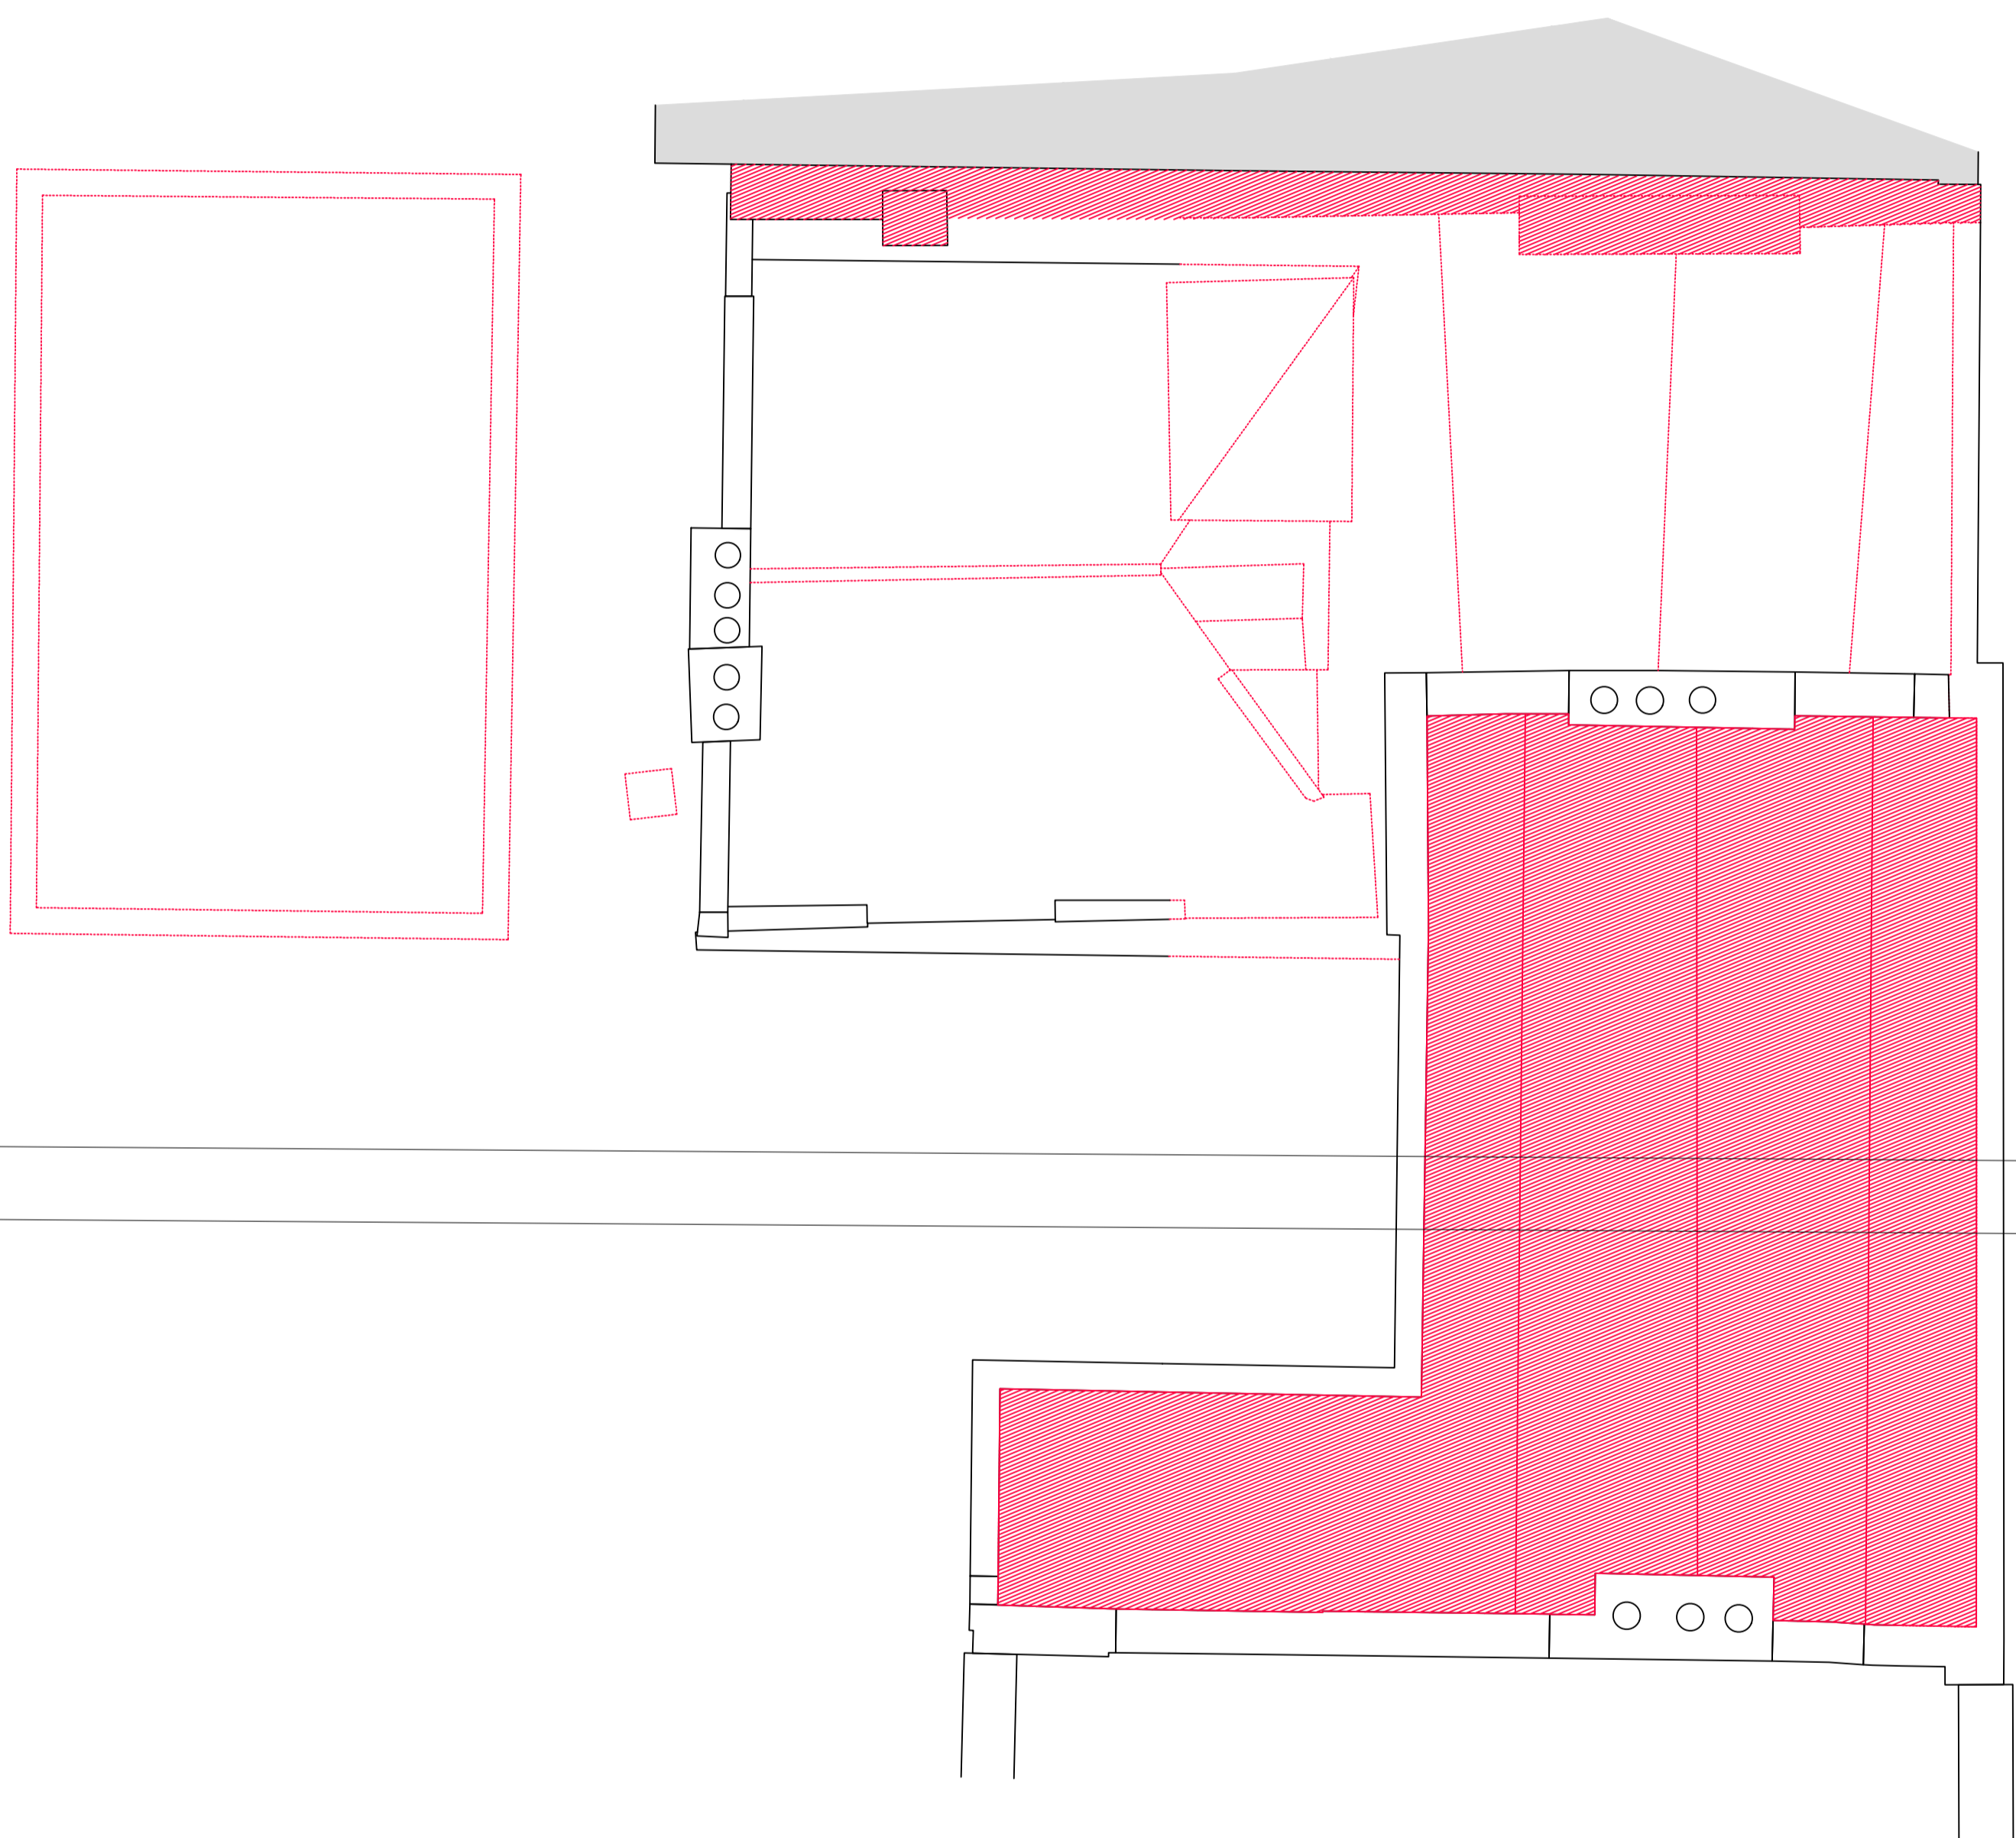


KEY
 DENOTES EXTENT OF DEMOLITION
 DENOTES EXTENT OF ITEM TO BE DEMOLISHED



Rev	Issue Date	Revision Notes	Drawn
C	2017.04.28	Issued for Planning	MT
B	2017.04.07	Issued for Planning	WG
A	2016.07.22	Issued for Planning	-
-	2016.06.29	Issued for Information	-

General Notes
 Do not scale. All written dimensions must be checked on site before work commences on site or in shop. Figured dimensions take preference over those scaled. Discrepancies, where identified, must be reported to the Architect immediately. Any areas indicated on this drawing are for guidance purposes only. No responsibility is taken for their accuracy. All work must be carried out in accordance with the Building Regulations and to the satisfaction of the Local Authority.

Drawing Status
PLANNING

Job Number	Drawing Number	Rev	Scale
790	(PL)115	C	1:50@A1 1:100@A3

Drawing Title
 Roof Plan
 As Existing With Demolitions

Project
 11-12 Grenville Street, WC1

Client
 Calabar Properties Ltd

Date
 June 2016
 drawn MT checked JN

 **Garnett & Partners**
 Architects and designers

Garnett & Partners LLP
 Holborn Hall
 193-197 High Holborn
 London WC1V 7BD
 +44 20 7404 7677
 www.garnettpartners.com

01
 -
 Roof Plan
 As Existing With Demolitions

