



Do not scale this drawing. Contractor to confirm all dimensions on site. Notify architect immediately of any discrepancies.

Revisions:
 00 CH 22.05.17 Issued for Planning.
 01 CH 30.08.17 Windows amended. Issued for Planning.

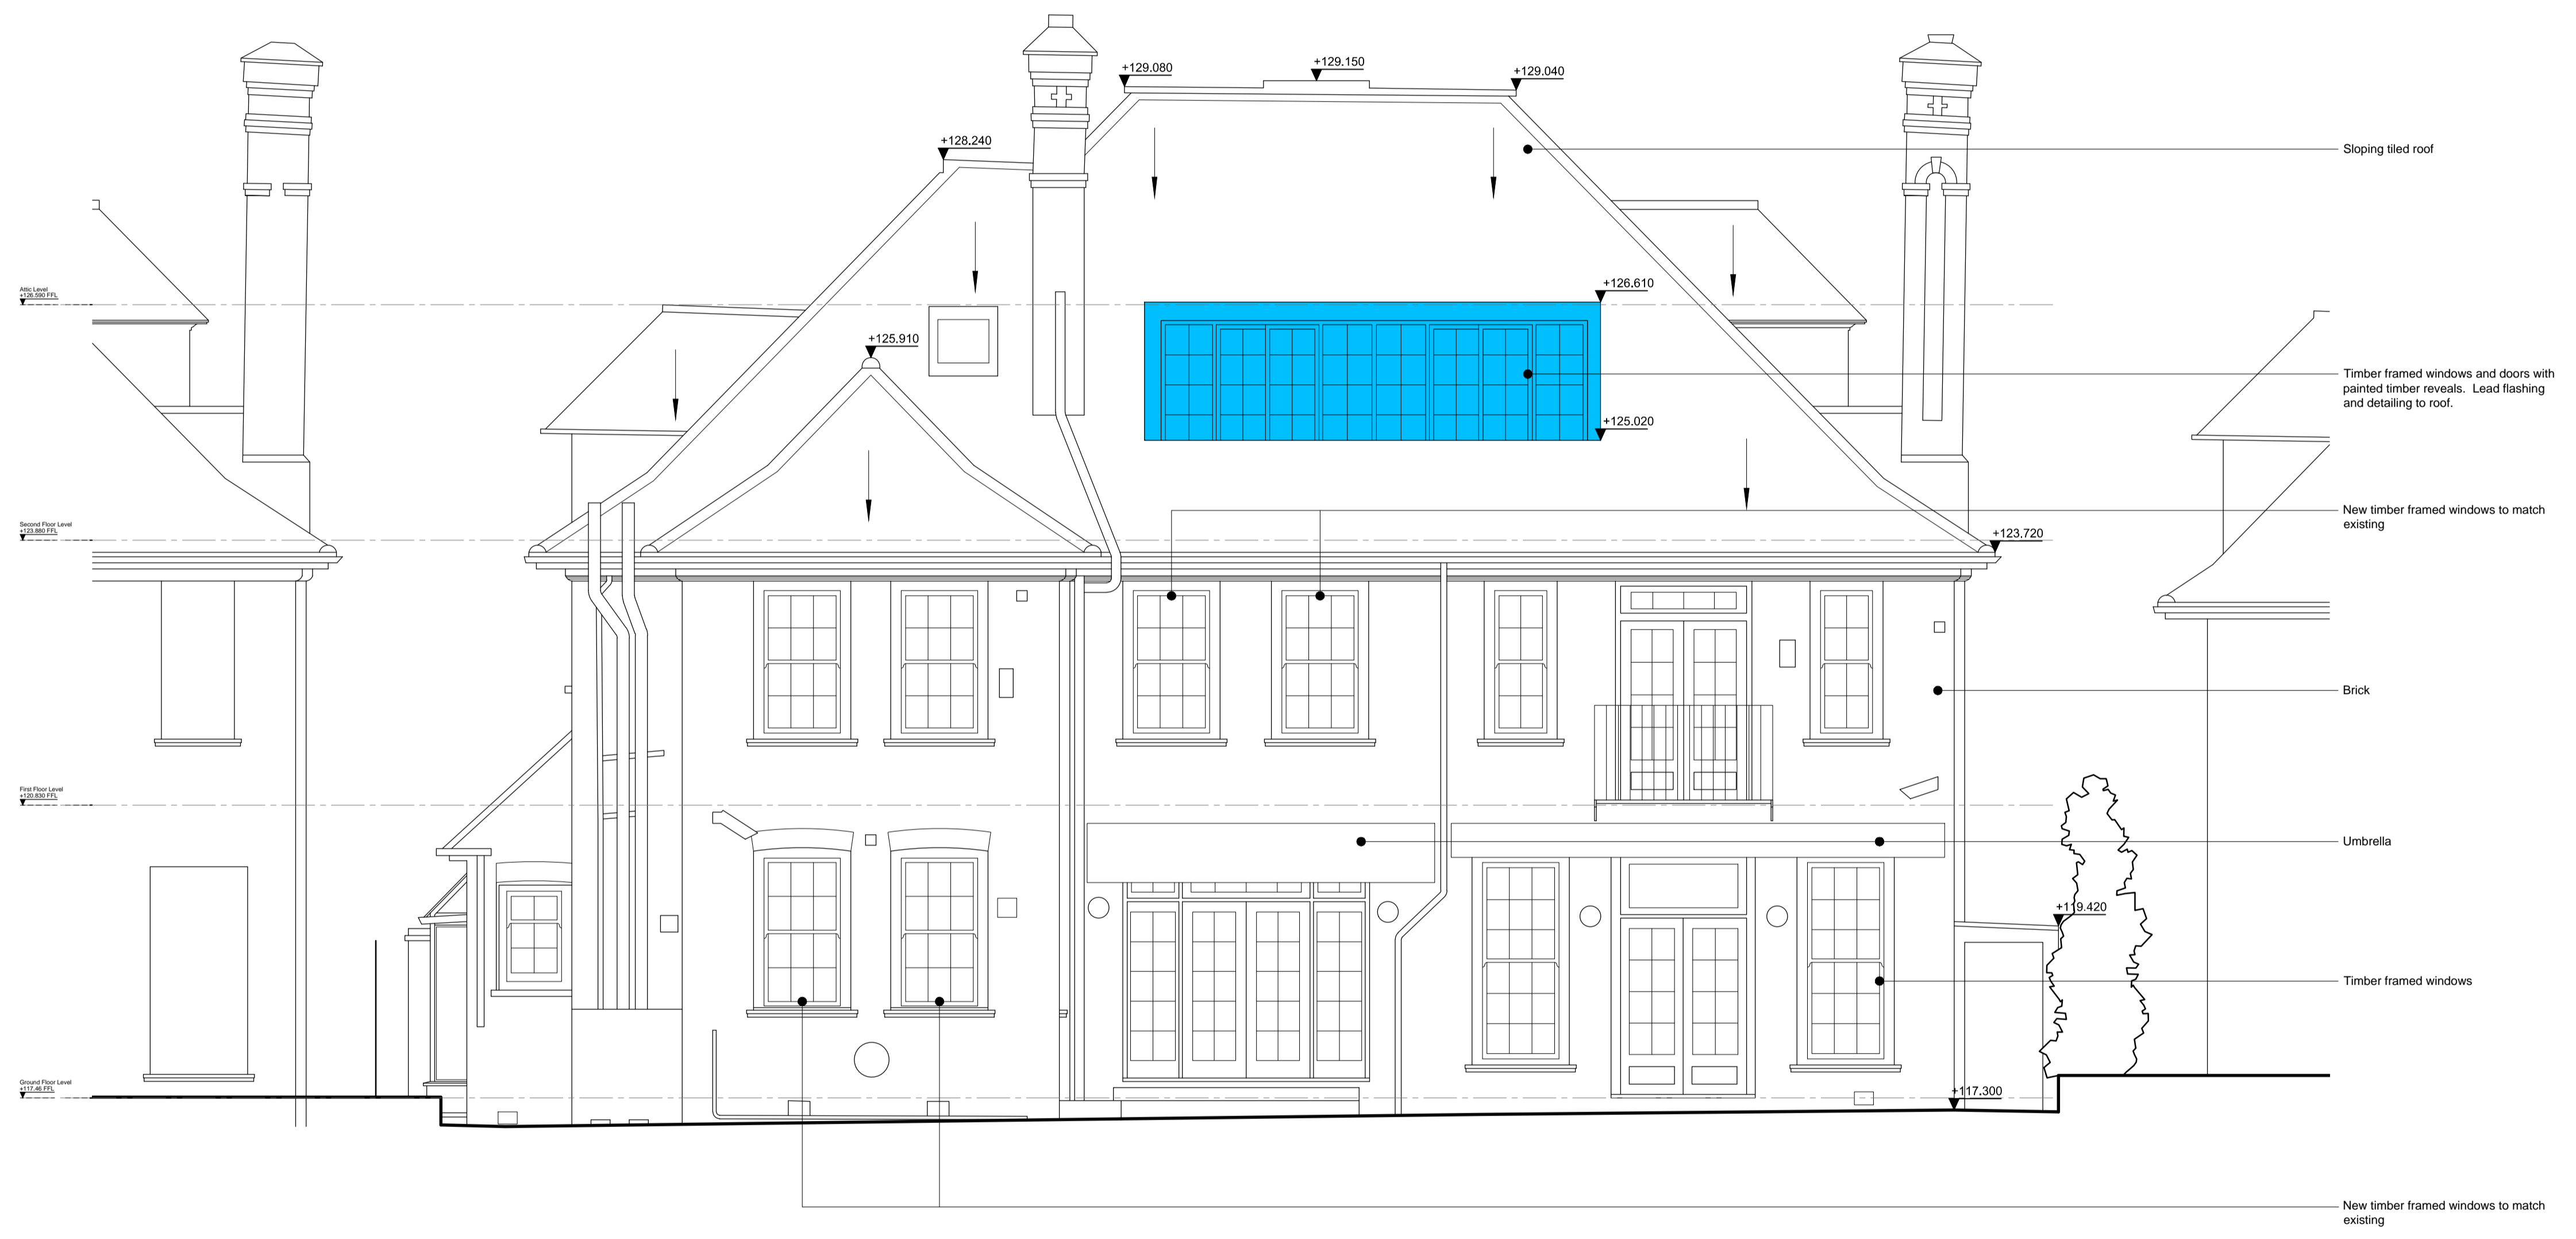

Key:
 Proposed building

Note:
 1. Do not scale this drawing. Refer to written dimensions only.
 2. This drawing is based on the 3Sixty measured survey.

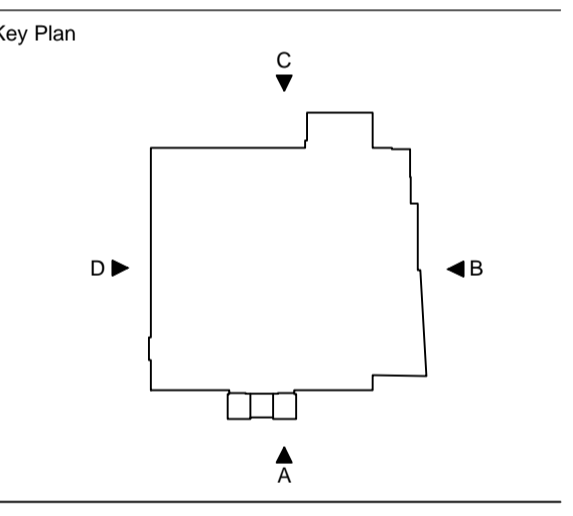

01 Proposed Rear Elevation - C
 D(0)2702 SCALE: 1:50




Winchester House 1-3 Brixton Road London SW9 6DE
 T 020 7251 0781 W formationarchitects.co.uk

Project
 93 Redington Road
 Hampstead
 London
 NW3 7RR

Client
 Lev Leviev

Drawing Title
 Proposed Elevation
 Rear Elevation C

 

Drawn by CH Checked by JvW Scale 1:50@A1

Status
For Planning

Job number 6610 Drawing number D(0)2702 Revision 01