




OUTBUILDING ELEVATIONS

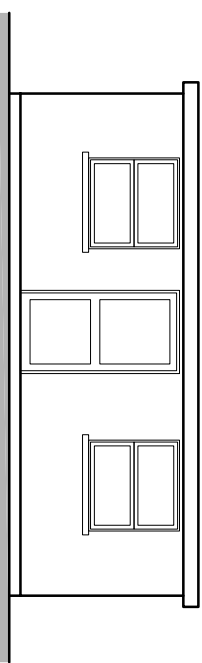


Front Elevation

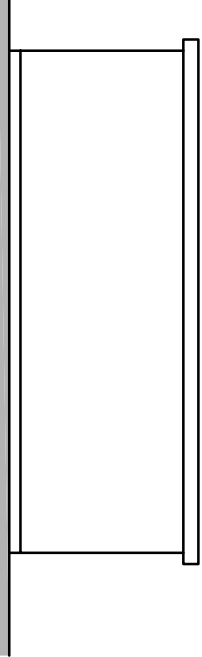



Rear Elevation

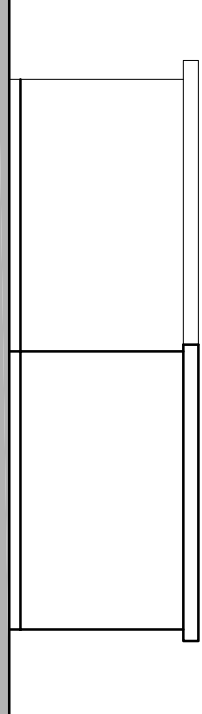

Side Elevation

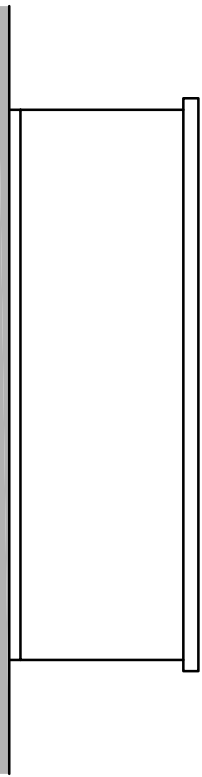

Side Elevation

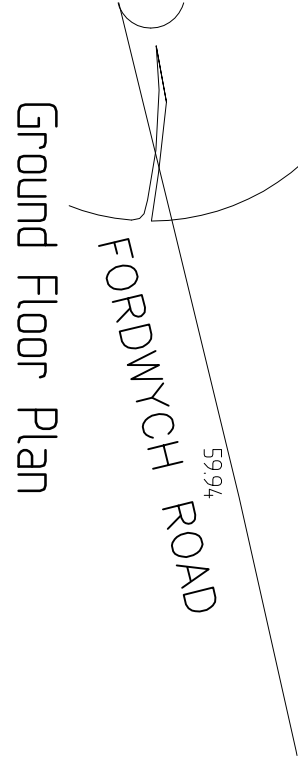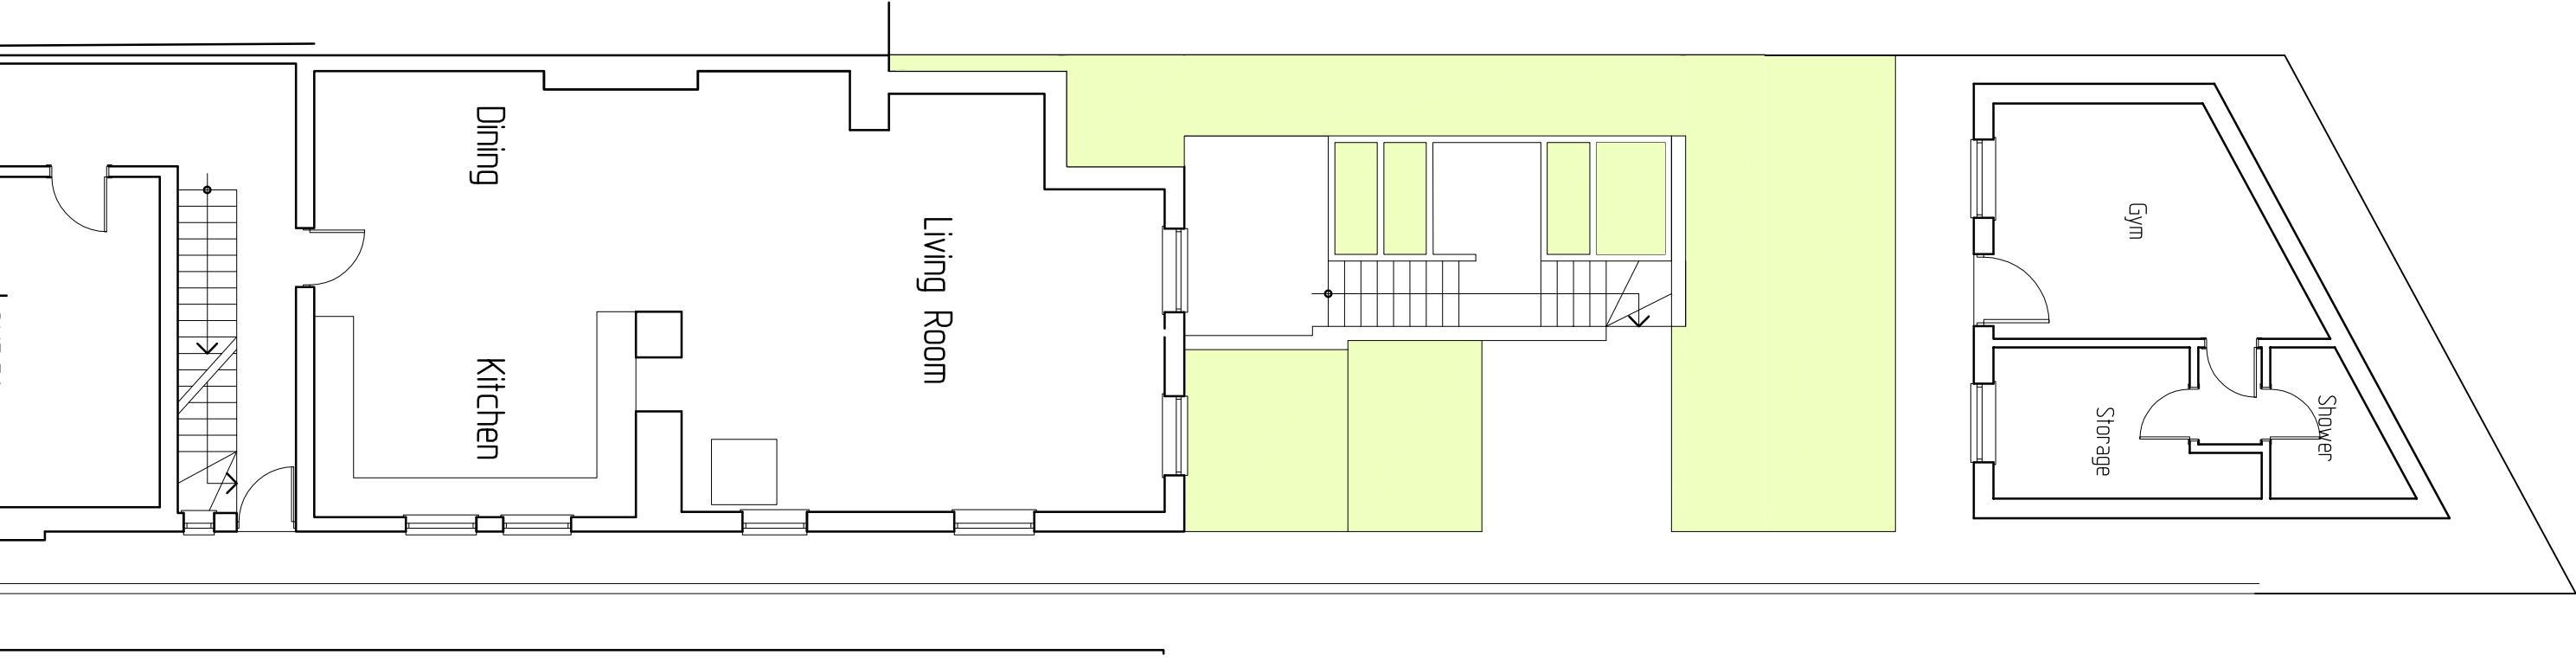

Ground Floor Plan

Conversion of Dwelling House in 8 Flats
at 81 Fordwych Road West Hampstead
London

Project :

Existing Survey

Title :

Client :

Zyntax

Chartered Architects
8 Arborfield Close, Slough
Berkshire SL1 2JW
Tel: 01753 922944
reception@zyntaxarchitects.com



ZNYTAX LIMITED TRADING AS ZNYTAX CHARTERED ARCHITECTS

Date :	Scale :	Drawing No. :	Revision :
August 17	1:100	31-14-EX13	