


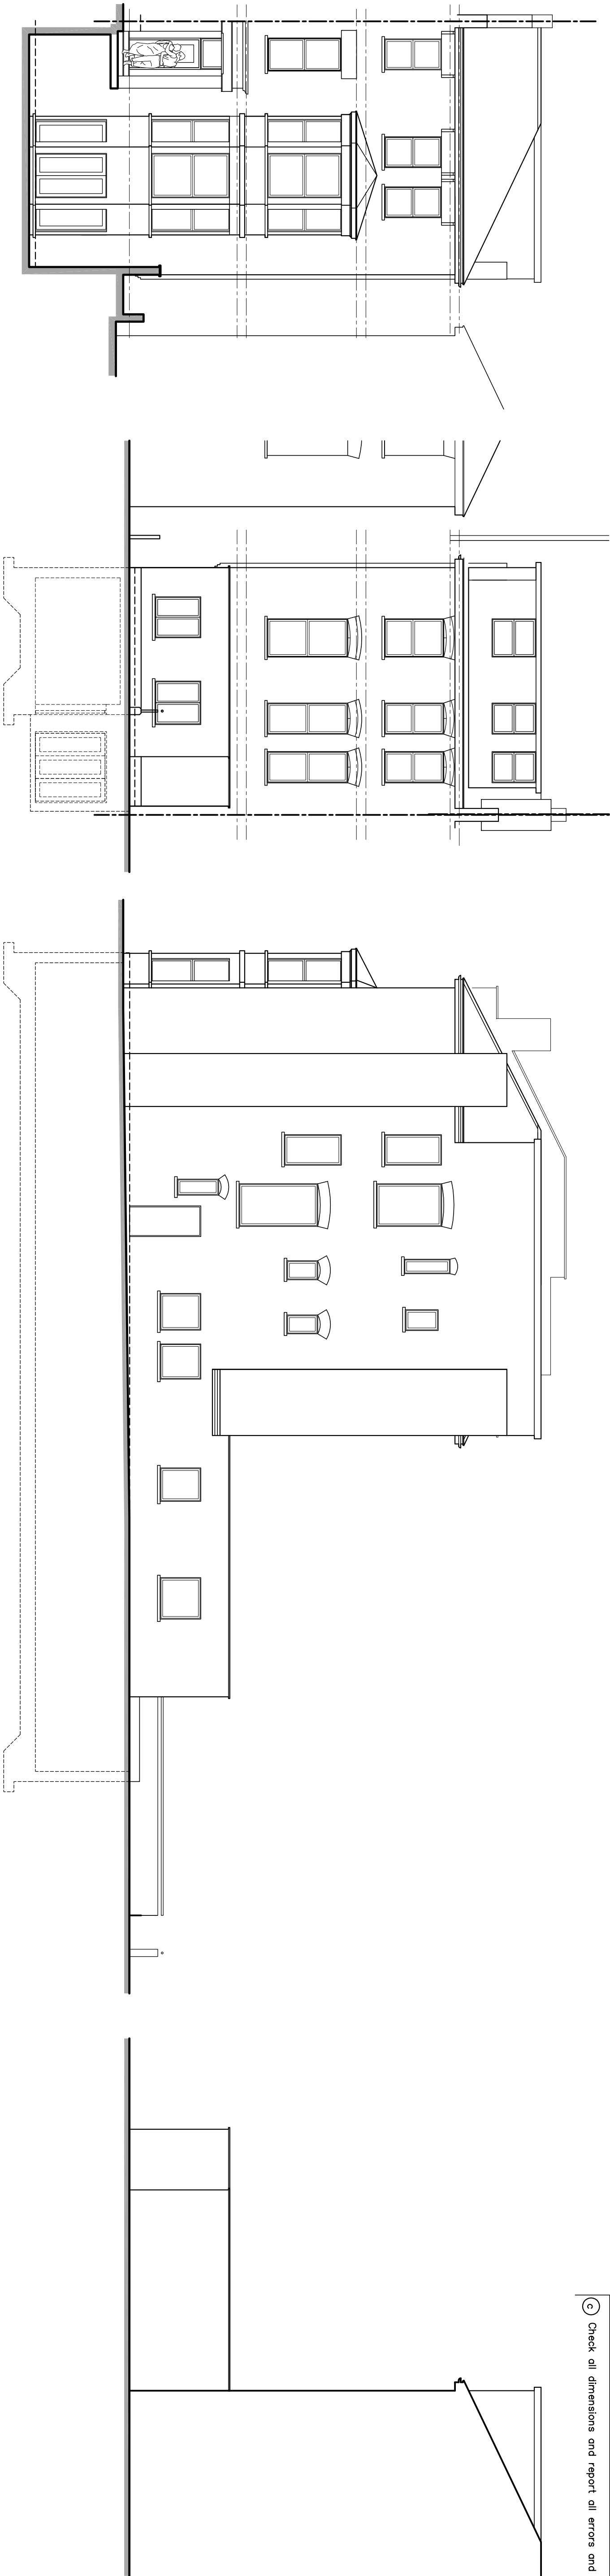


Front Elevation


Rear Elevation

Side Elevation

Side Elevation

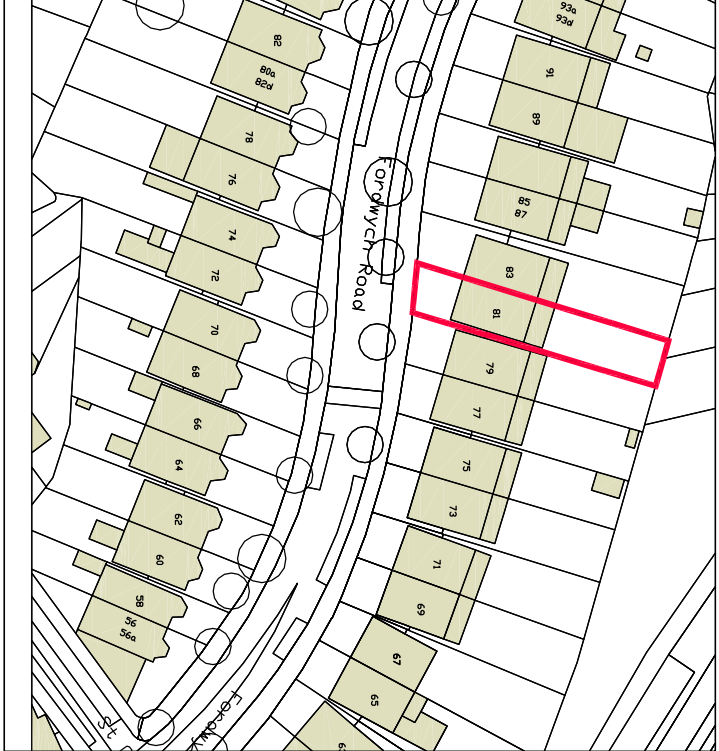

Site Plan 1:1250

 

Rev A. Officers comments incorporated

09-08-17

Conversion of Dwelling House in 8 Flats
at 81 Fordwych Road West Hampstead
London

Project :

Scheme Proposals

Title :

Client :

Zyntax
LIMITED

Chartered Architects
8 Arborfield Close, Slough
Berkshire SL1 2JW
Tel: 01753 522944
reception@zyntaxarchitects.com

ZYNTEX LIMITED TRADING AS ZYNTEX CHARTERED ARCHITECTS

Date :	Scale :	Drawing No. :	Revision :
April 17	1:100	31-14-EX10	A