




FRONT ELEVATION  
1:100 @ A1

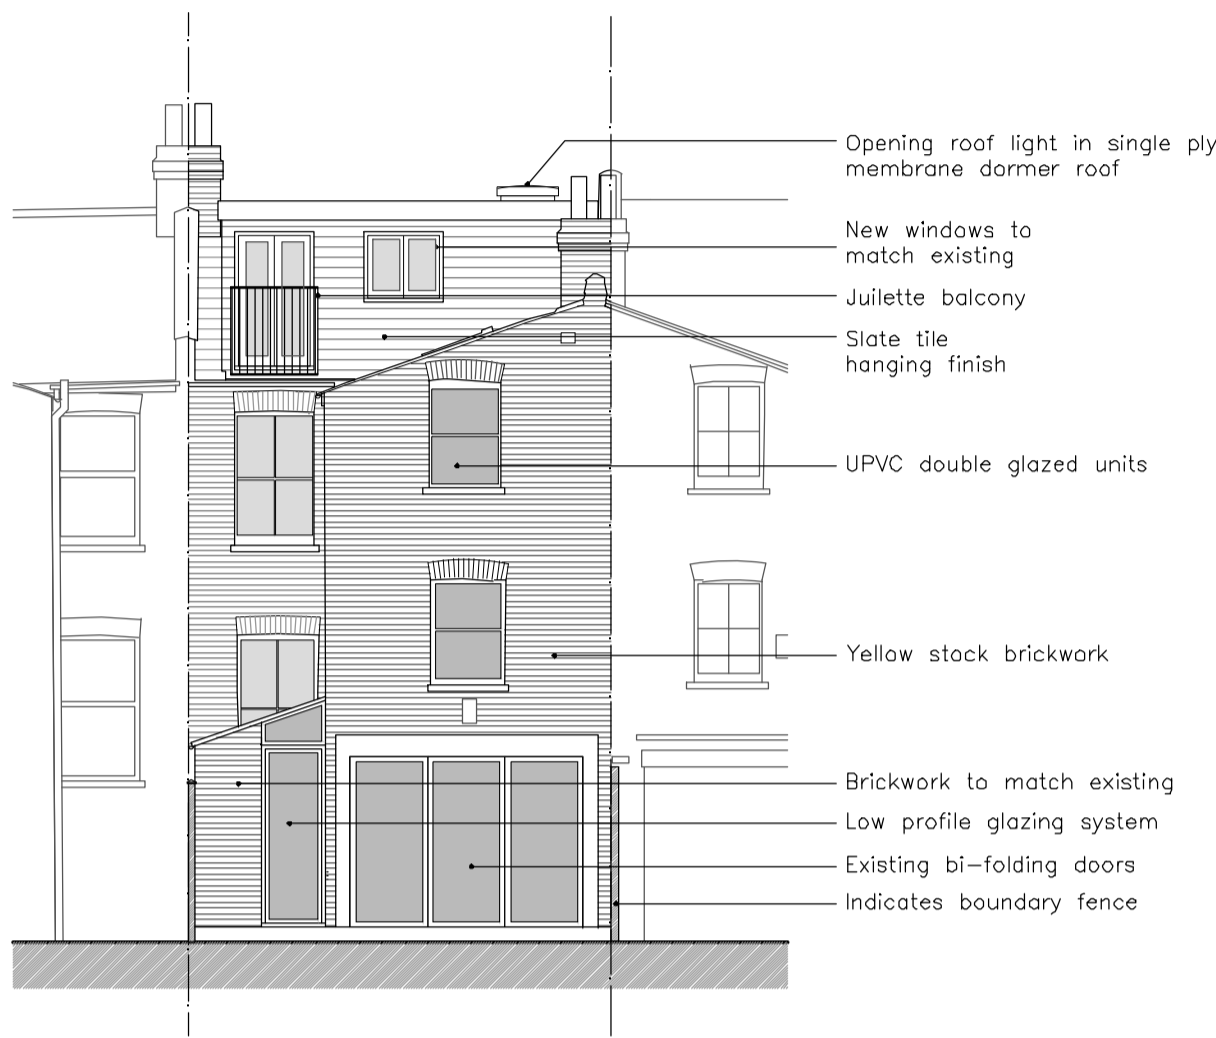


REAR ELEVATION

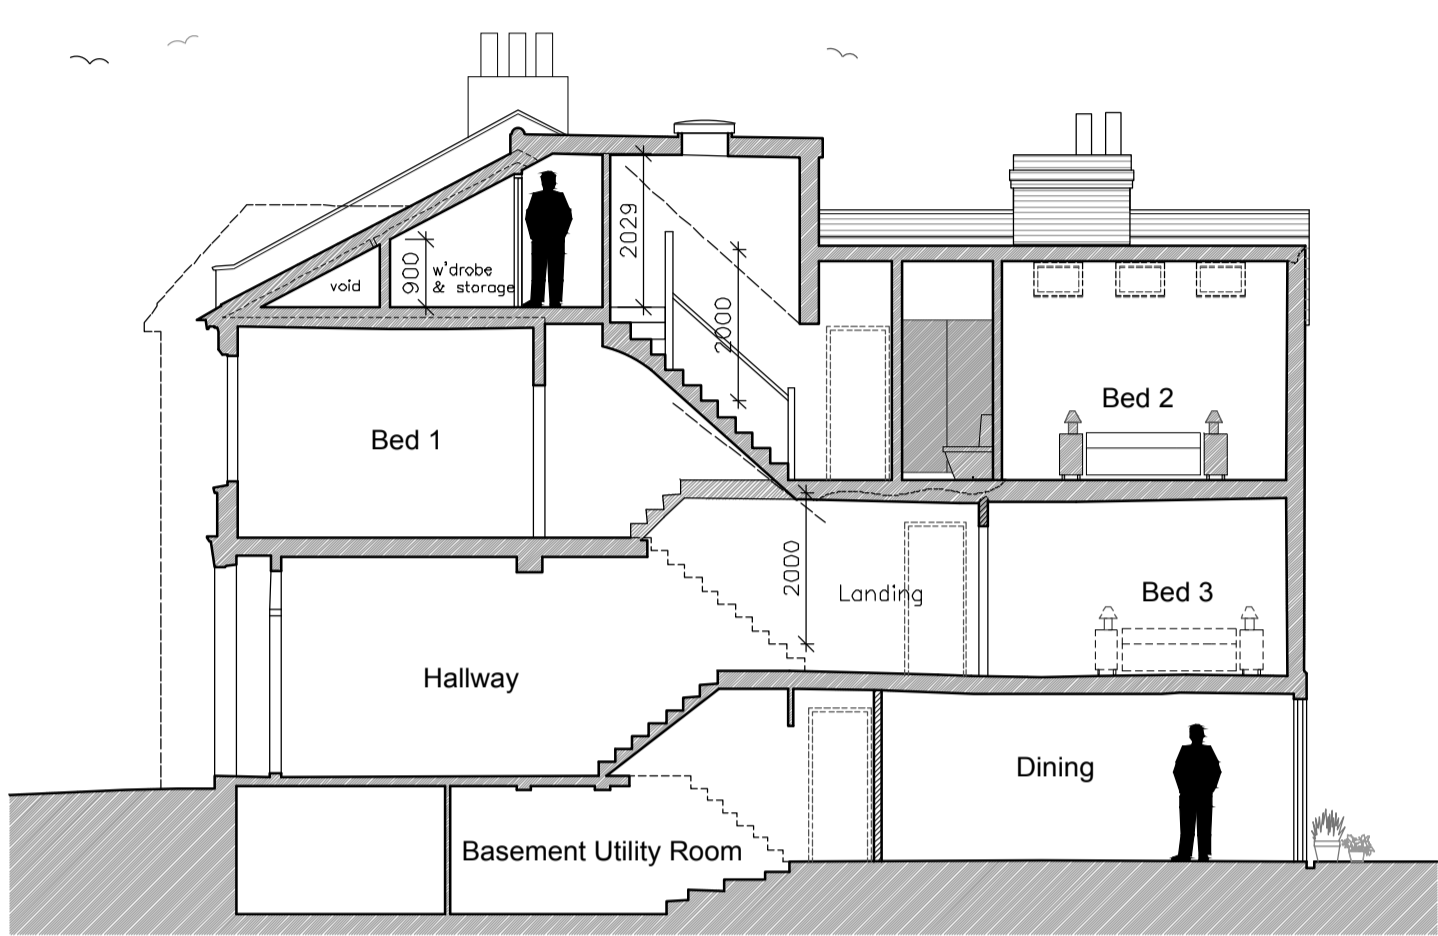

SECTION AA 1:100 @ A1

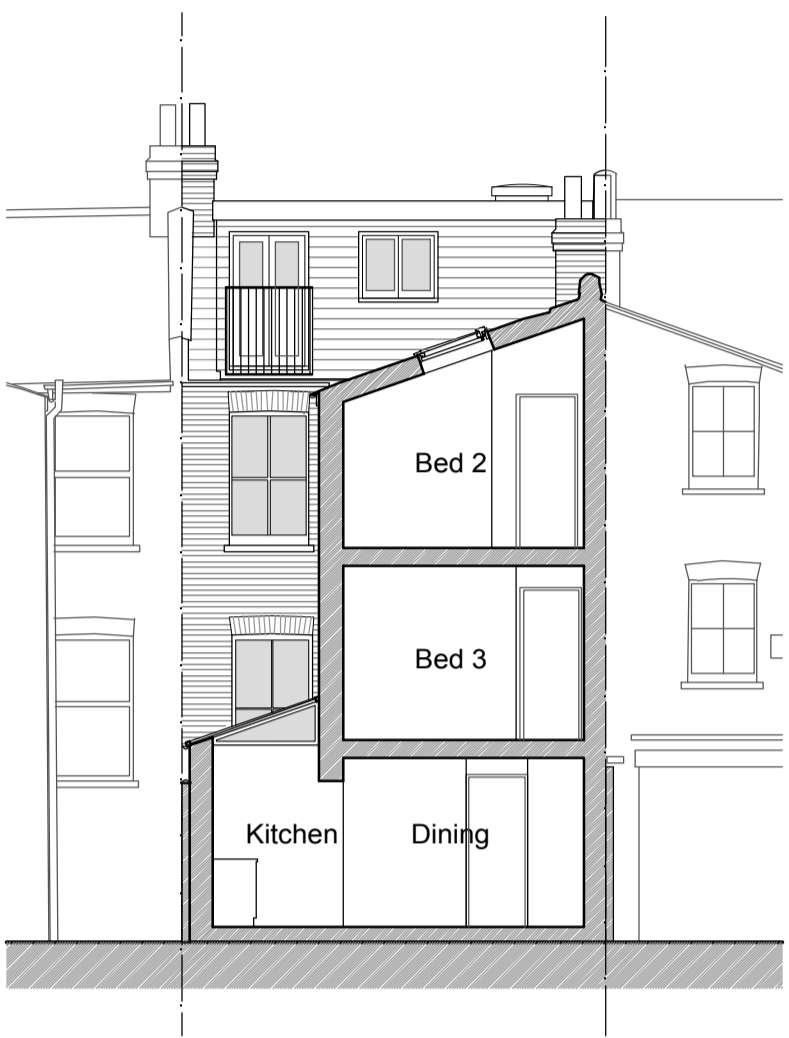

SECTION DD

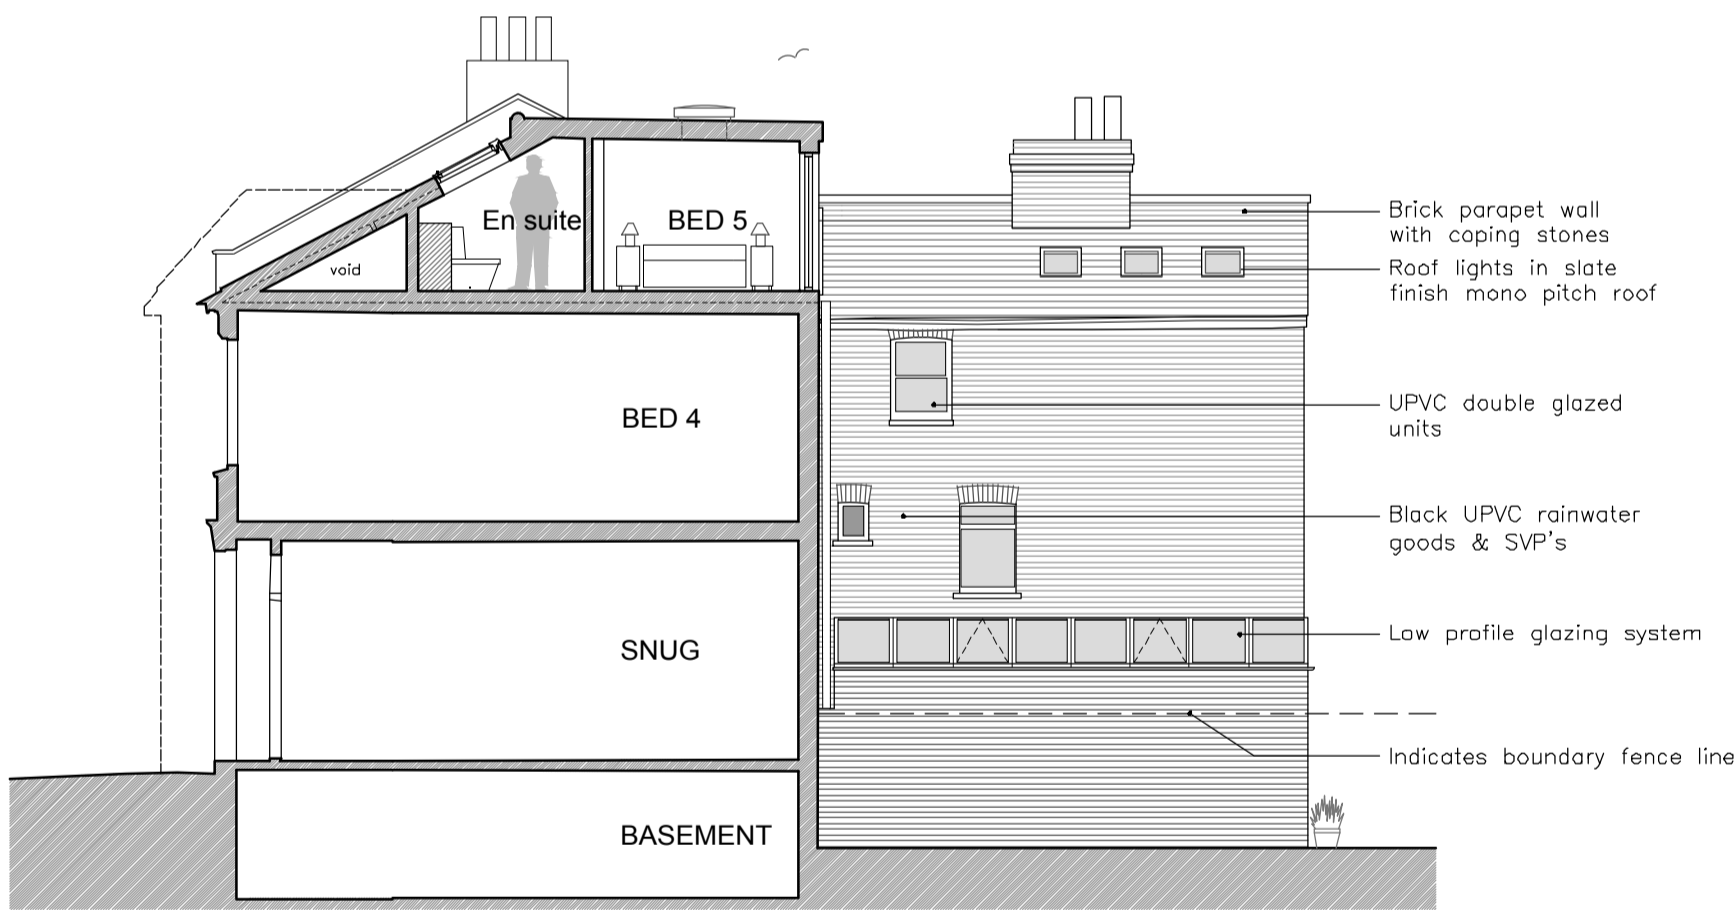

SECTION CC & SIDE ELEVATION

| rev | description                     |
|-----|---------------------------------|
| A   | REVISED TO CLIENT REQUIREMENTS. |

| date     | by |
|----------|----|
| 31.08.17 | SW |



**ellisdesigns**

client  
**Mr & Mrs McMullen**  
project  
**33 Ulysses Road**  
**London, NW6 1ED**  
drawing  
**Proposed Elevations & Sections**

scale  
**1:100@A1**  
date  
**July 2017**  
drawing number  
**364\_P02**

drawn by  
**SW**  
revision  
**A**