



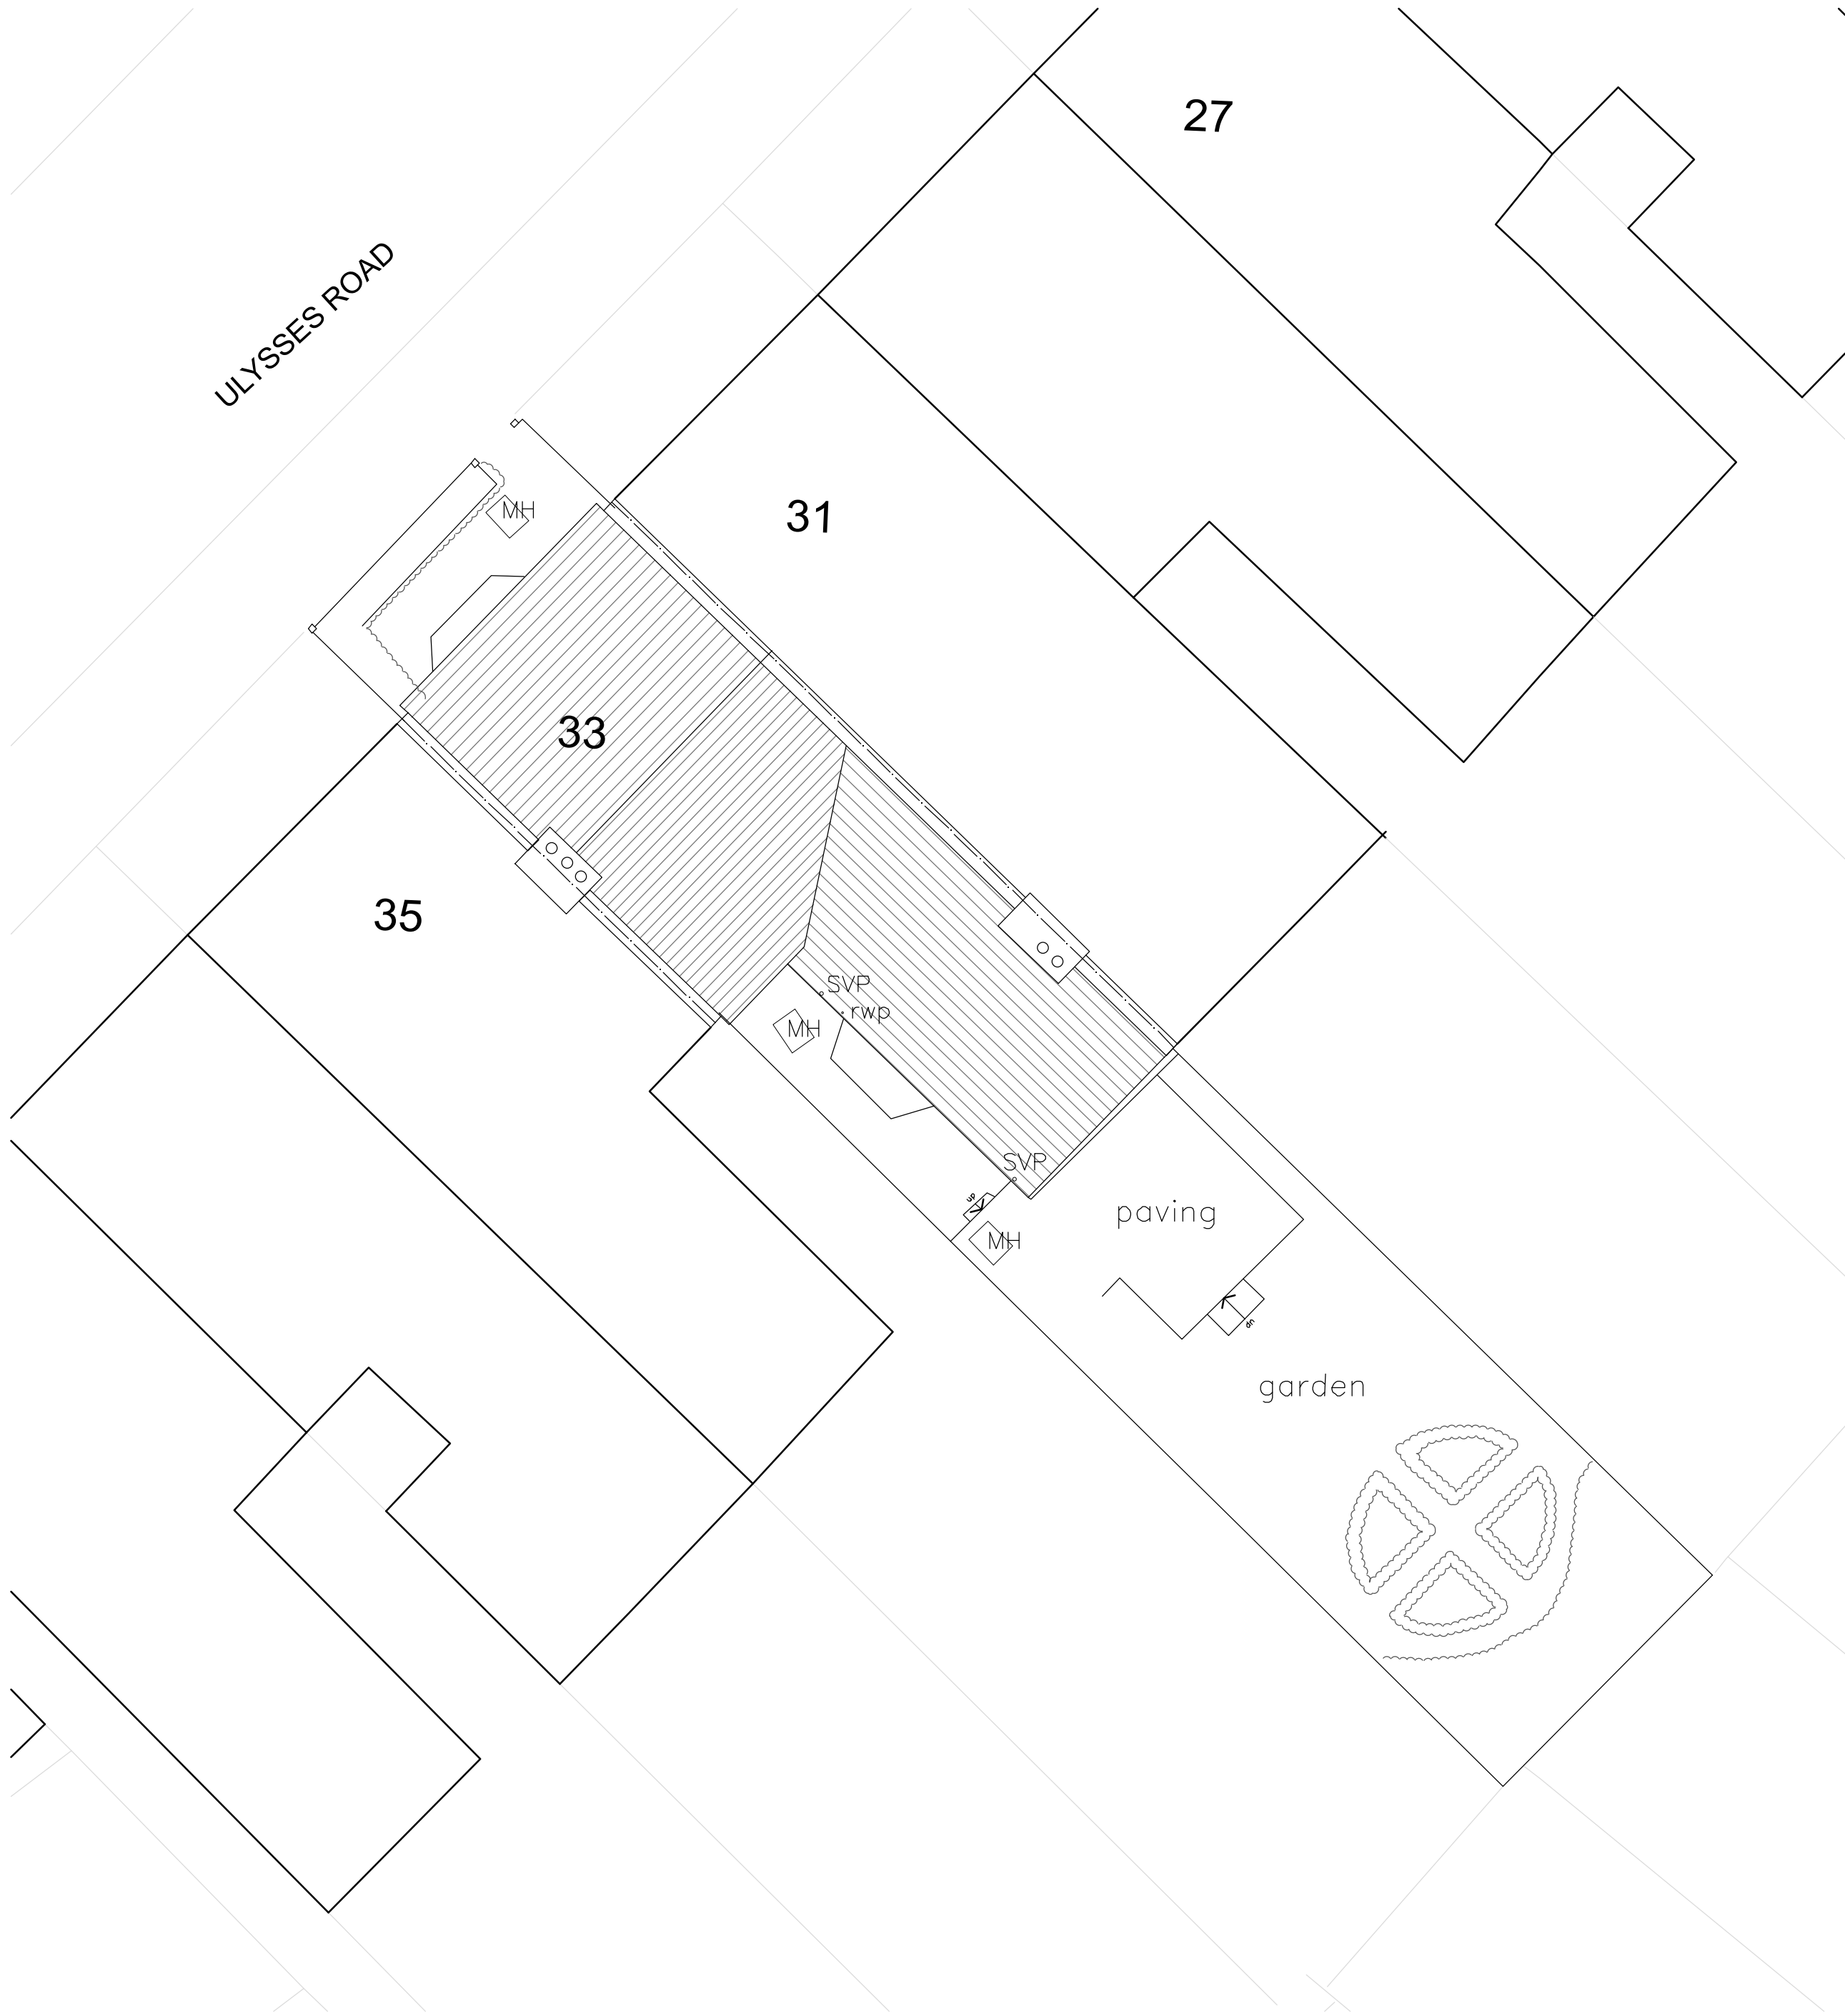


EXISTING SITE / ROOF PLAN 1:100@A1

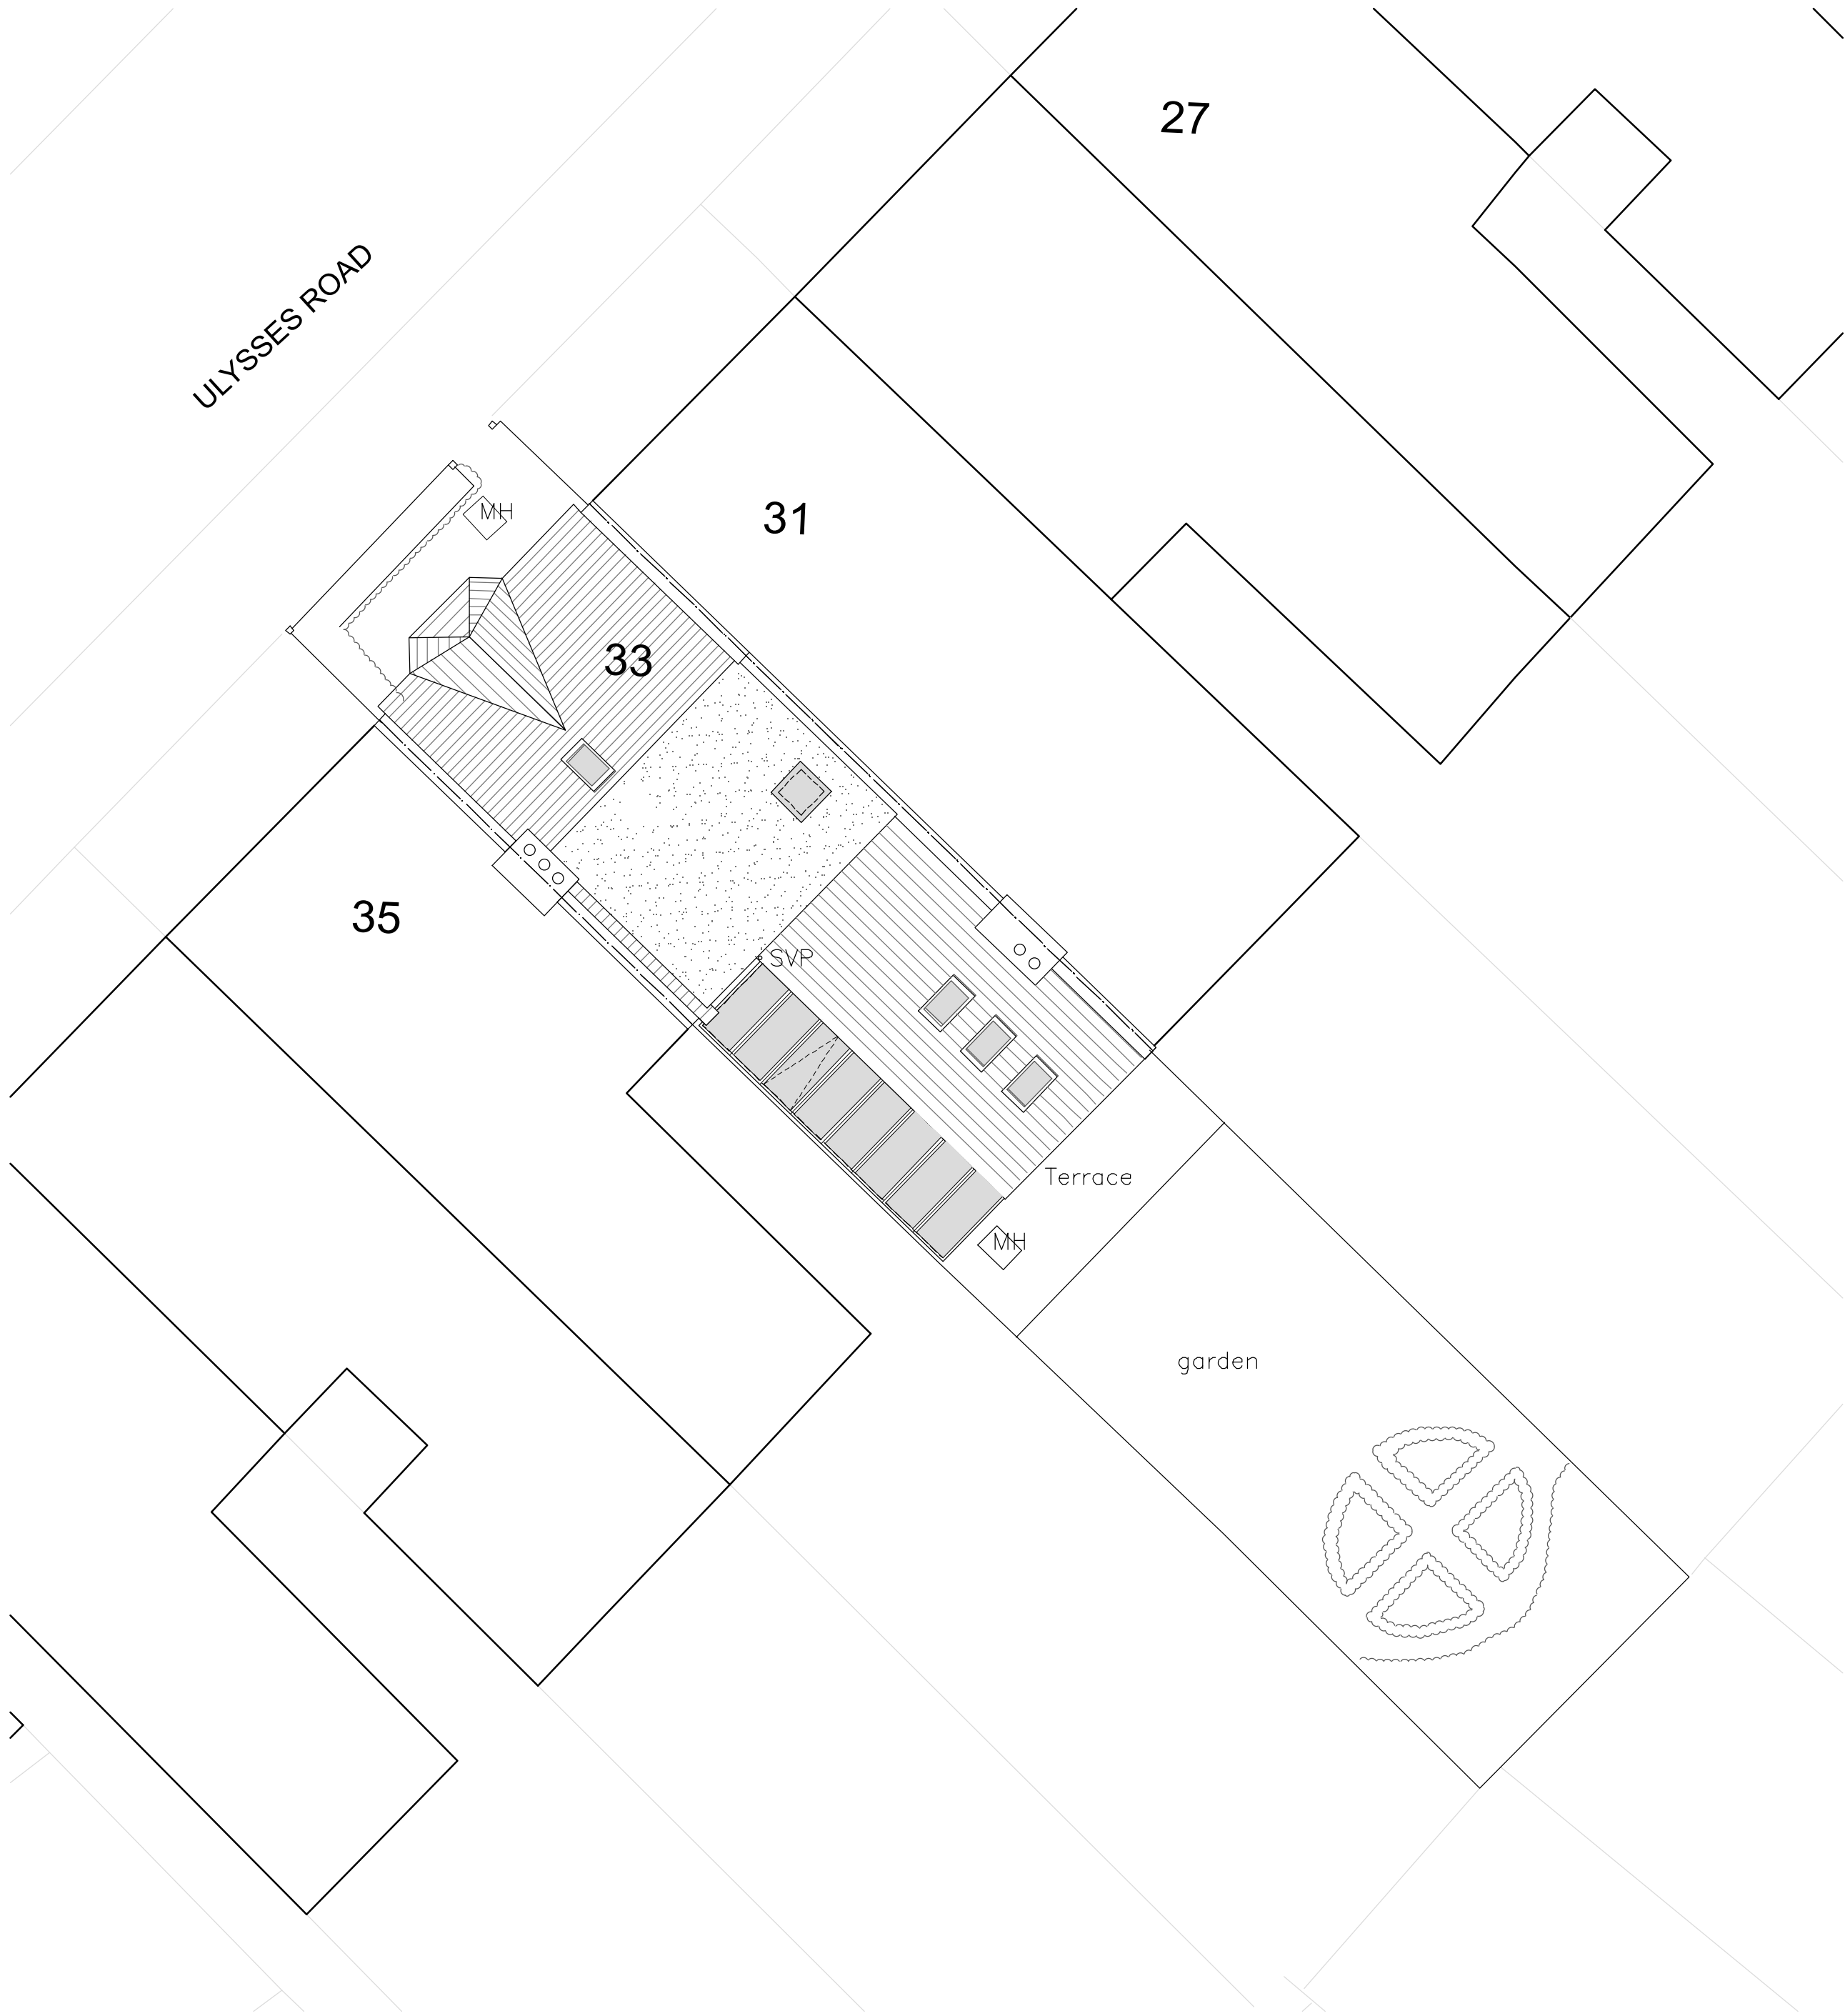

PROPOSED SITE / ROOF PLAN

rev	description	date	by
A	REVISED TO CLIENT REQUIREMENTS.	31.08.17	SW

 

ellisdesigns

client
Mr & Mrs McMullen
project
33 Ulysses Road
London, NW6 1ED
drawing
Existing & Proposed Site / Roof Plans

scale
1:100@A1
date
August 2017
drawing number
364_EP01

drawn by
SW
revision
A