






LOCATION PLAN
1:1250@A1

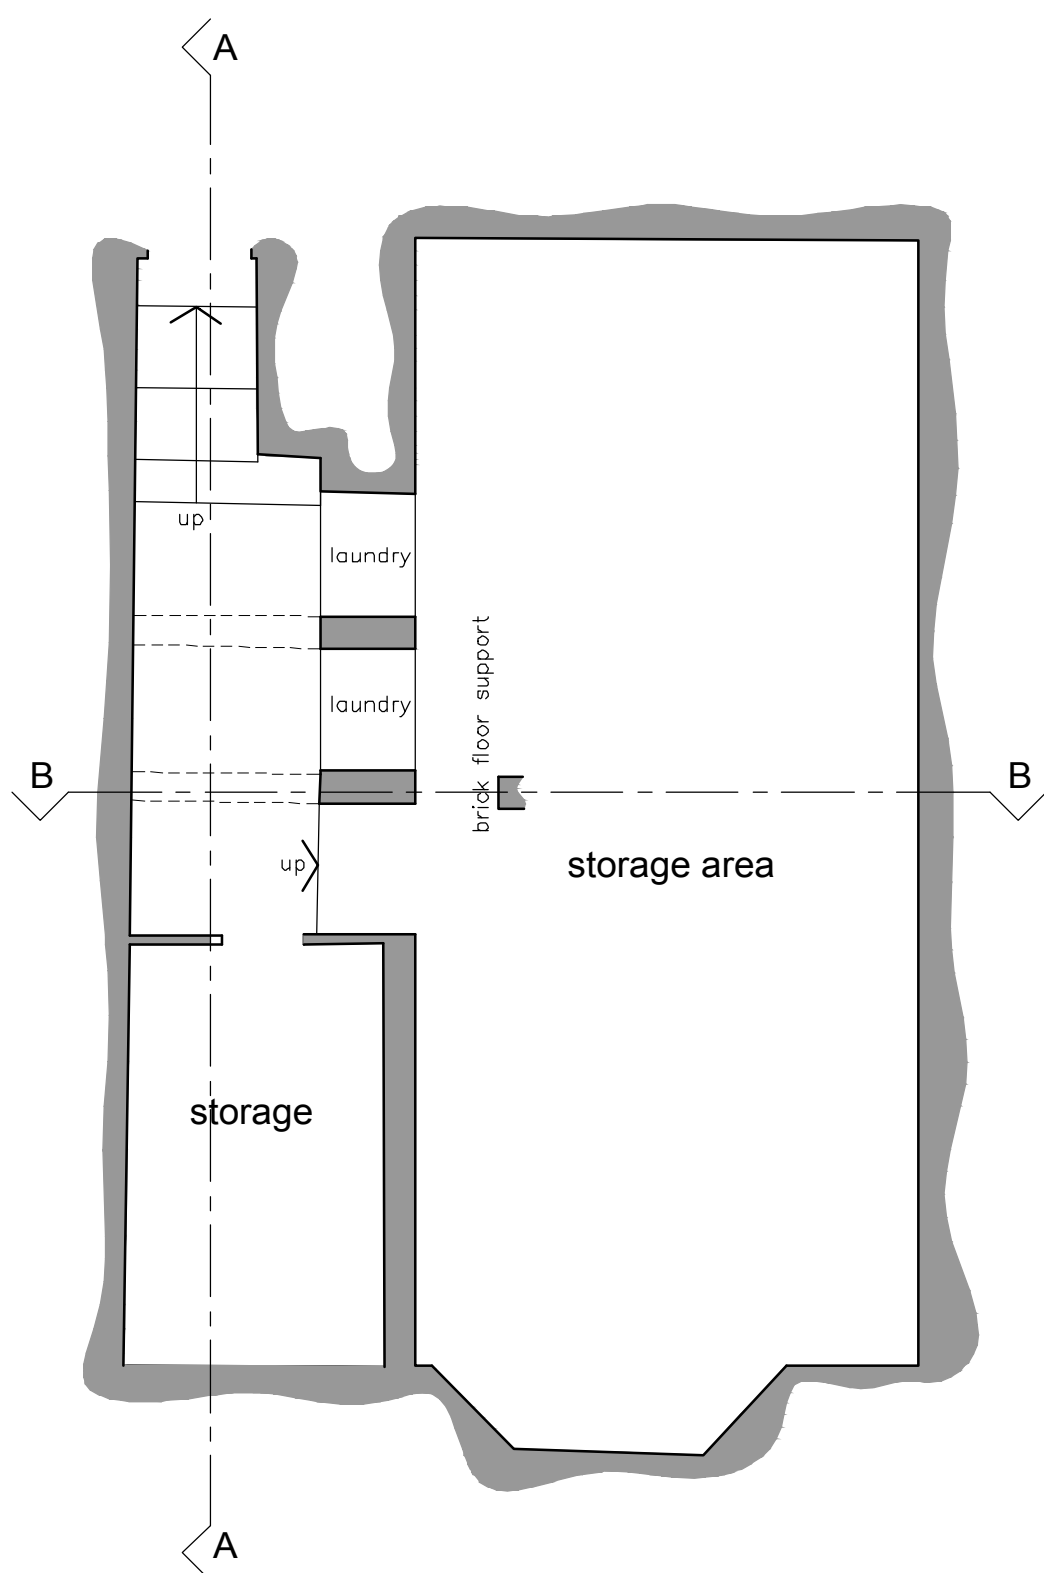


BASEMENT PLAN
1:50@A1

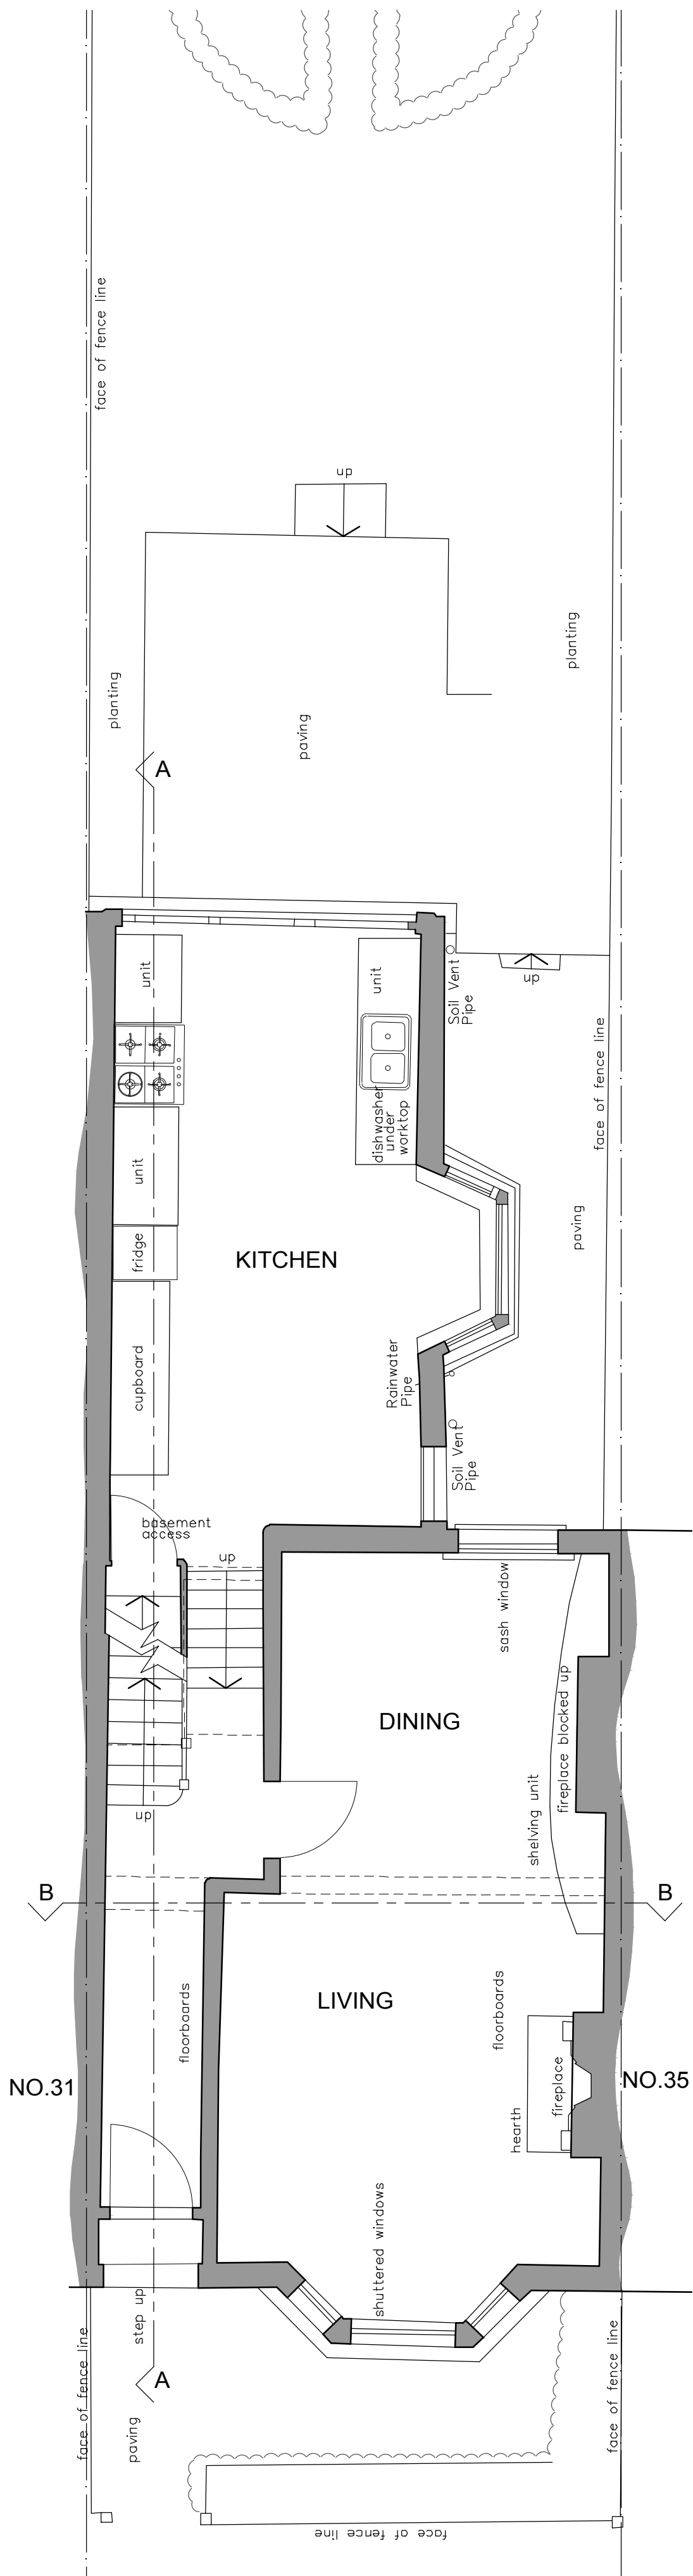


GROUND FLOOR PLAN

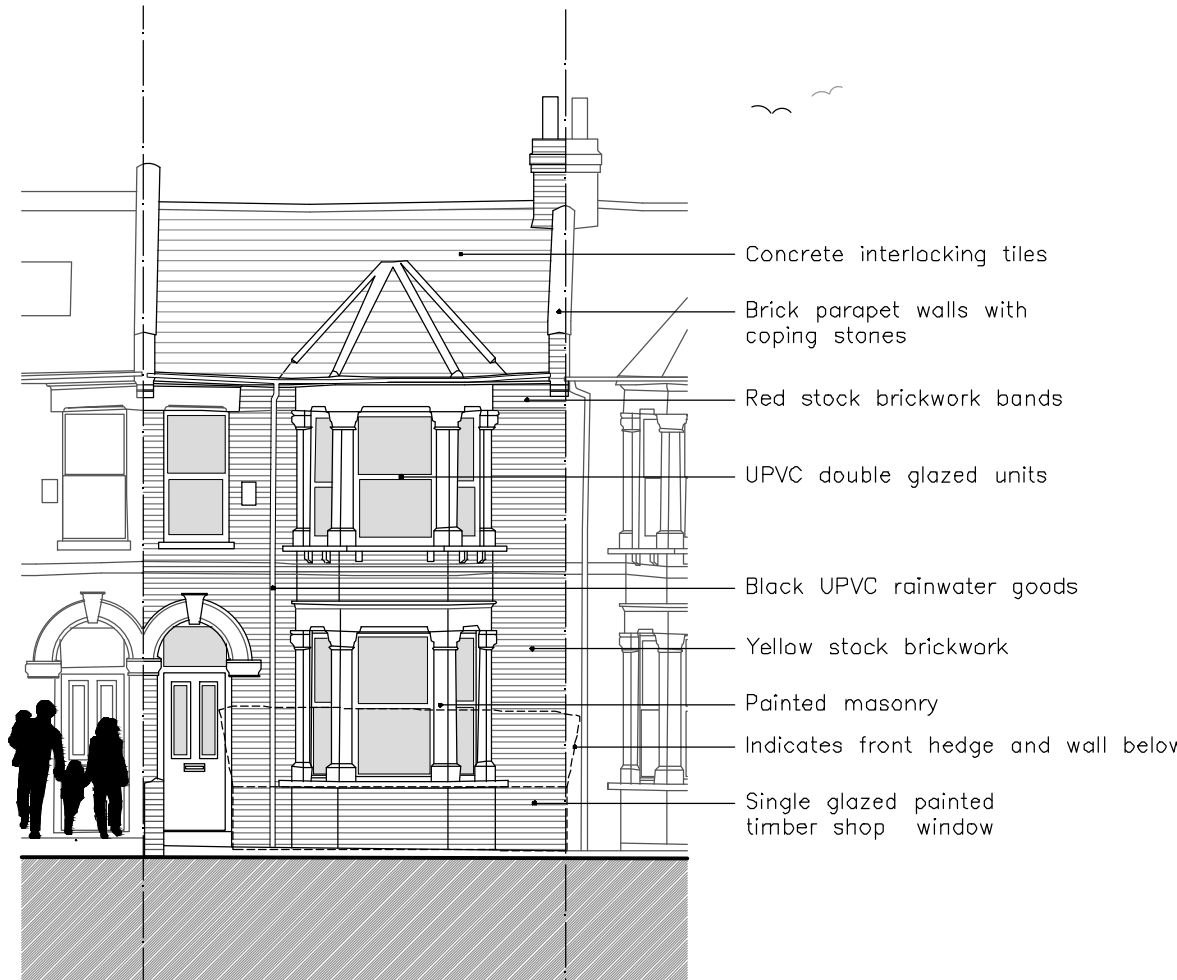


FRONT ELEVATION
1:100@A1

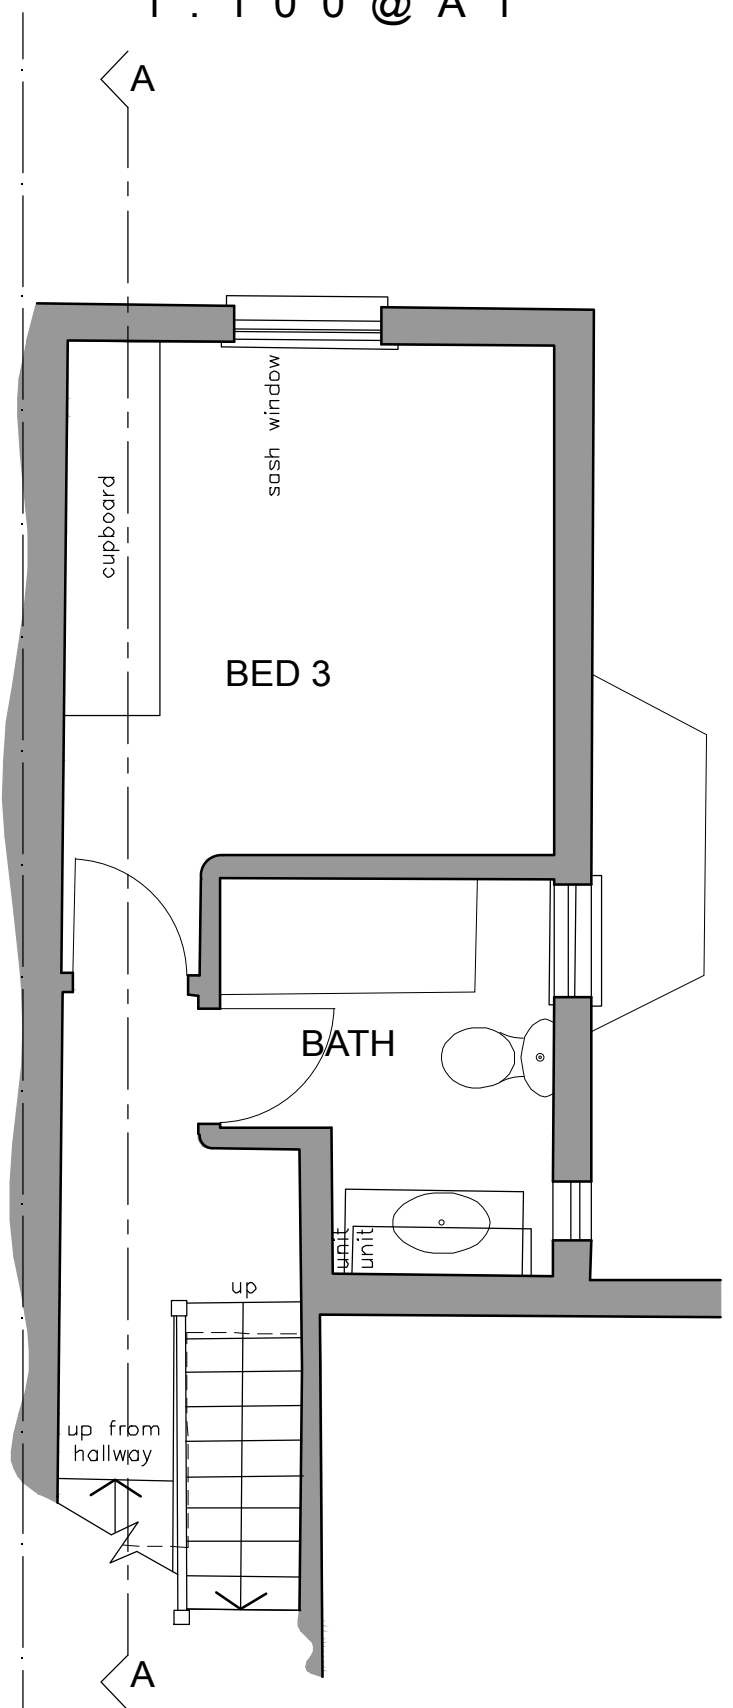


HALF LANDING
PLAN -
GRD TO 1ST

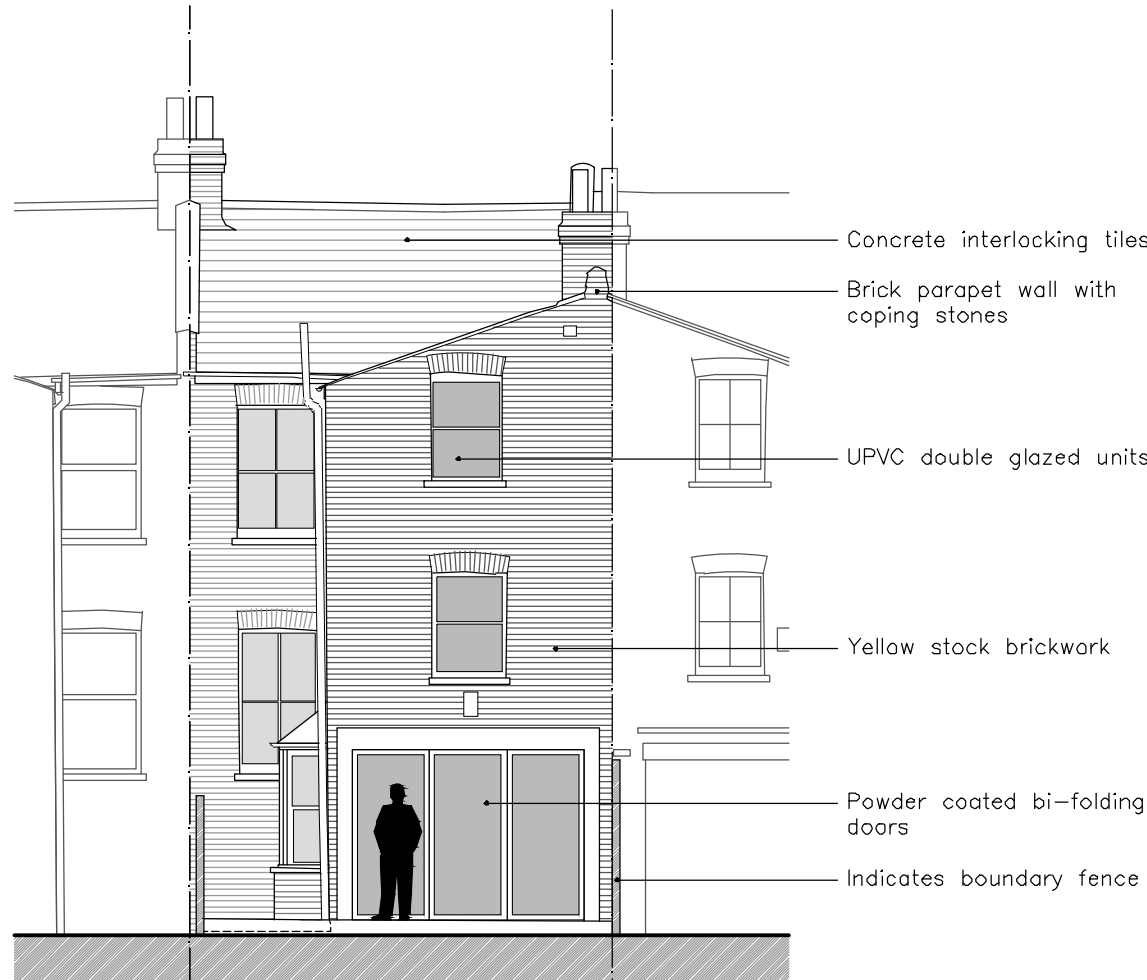


REAR ELEVATION

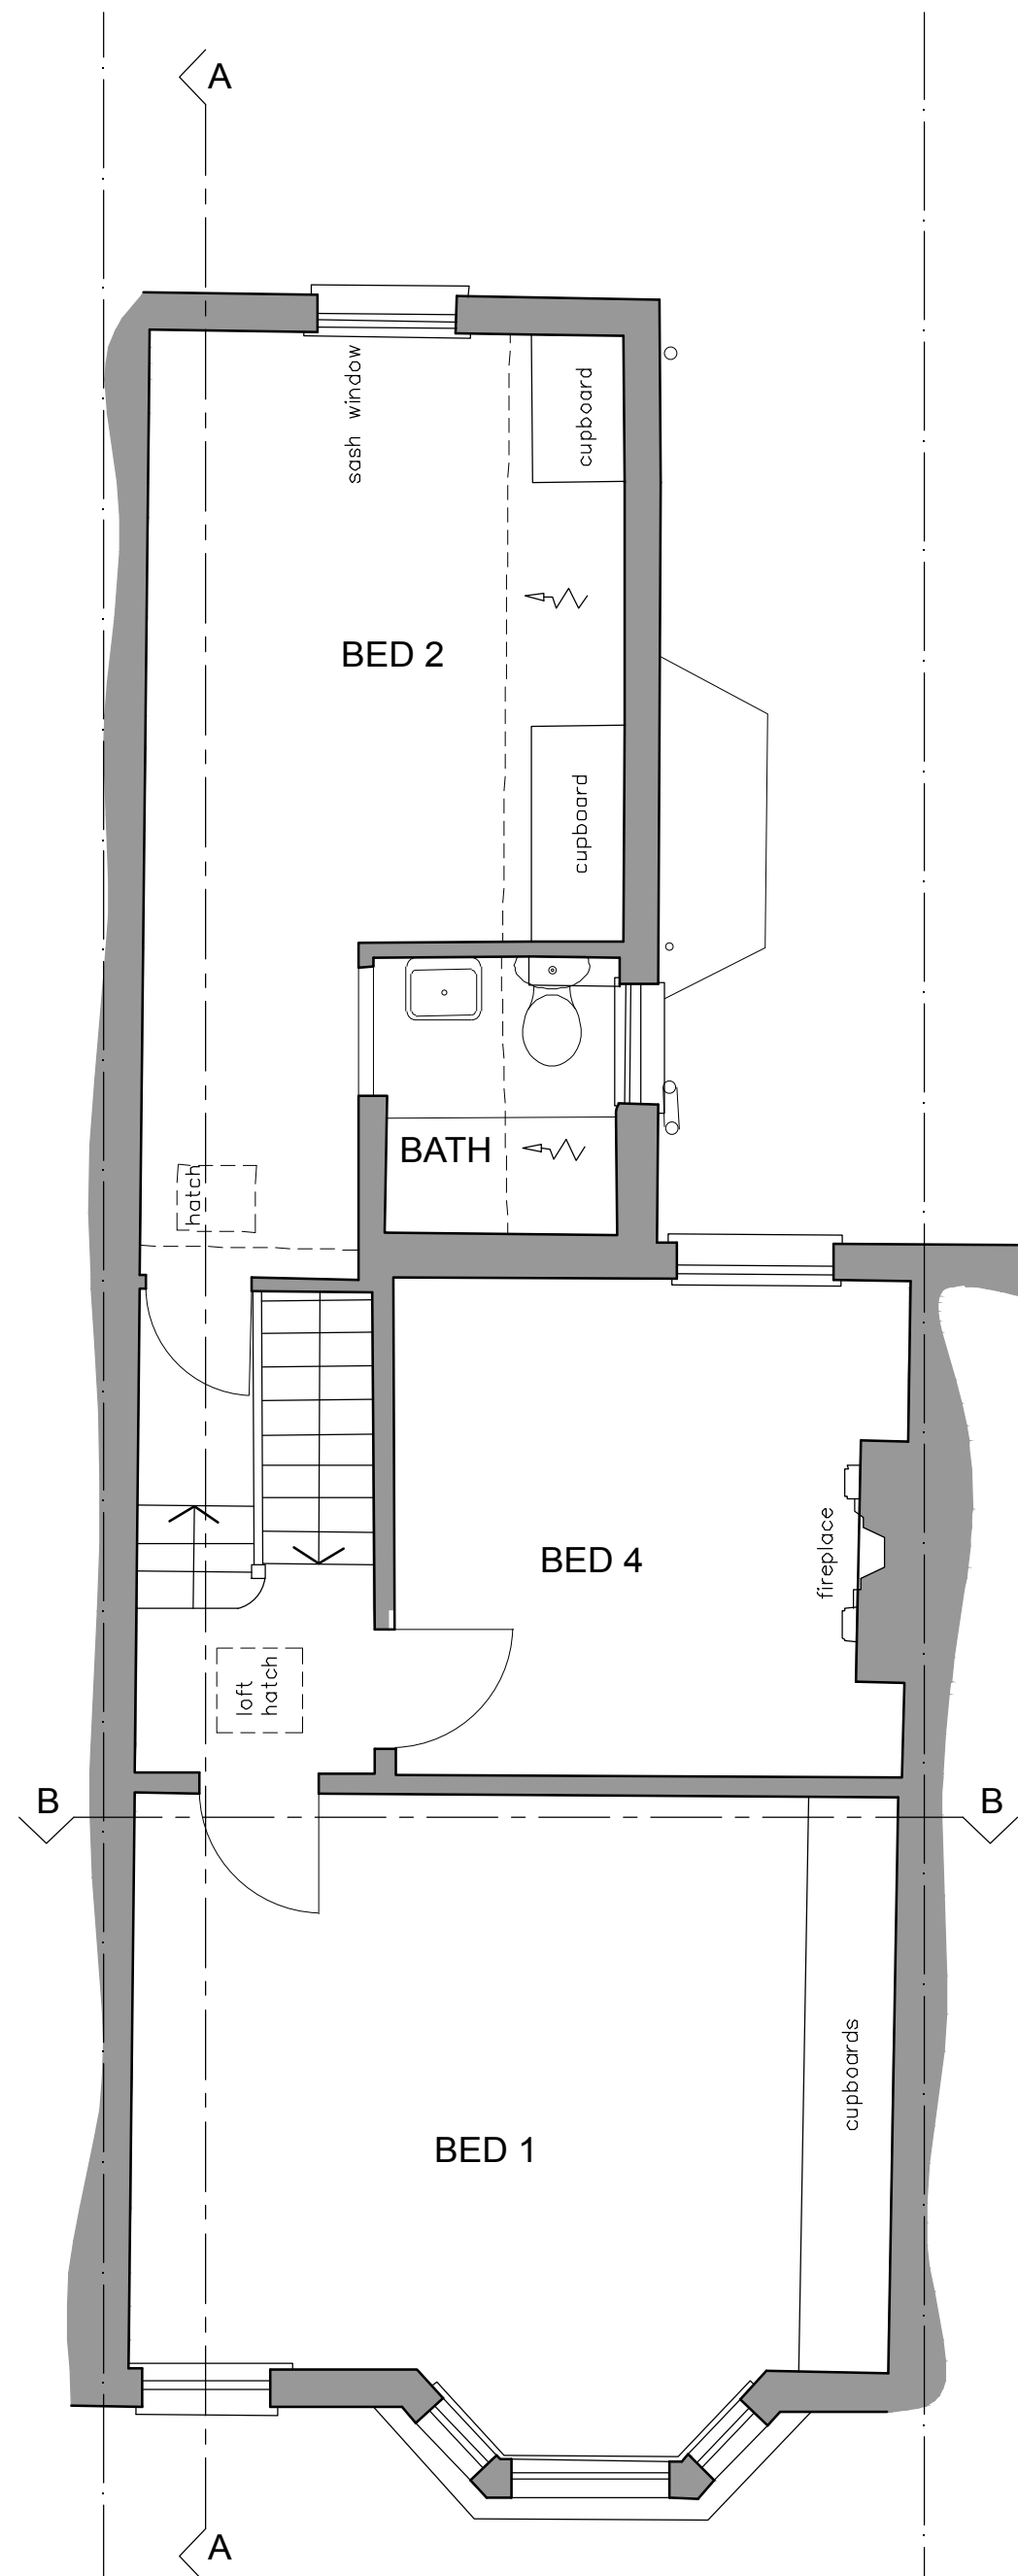


FIRST FLOOR PLAN

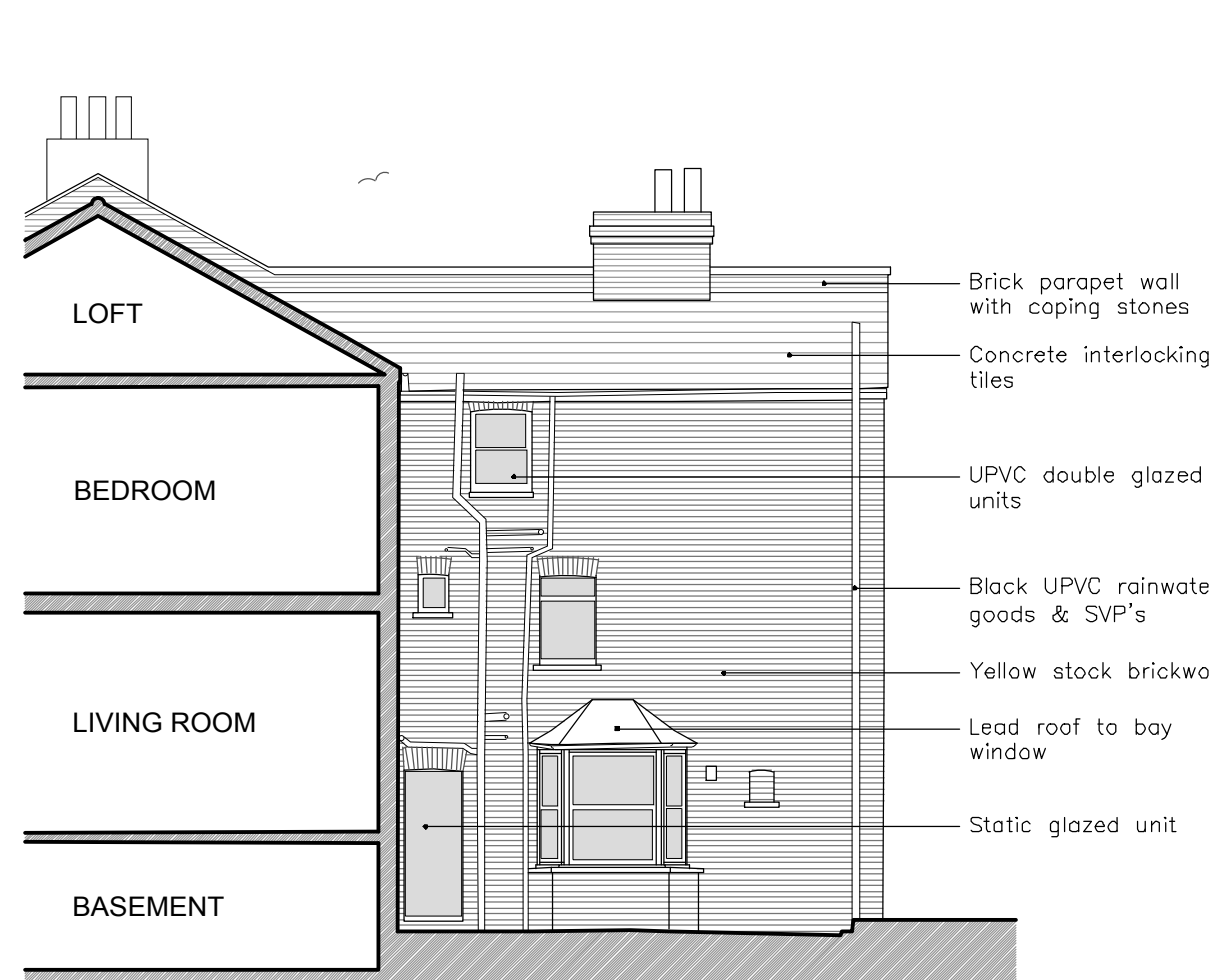


SIDE ELEVATION

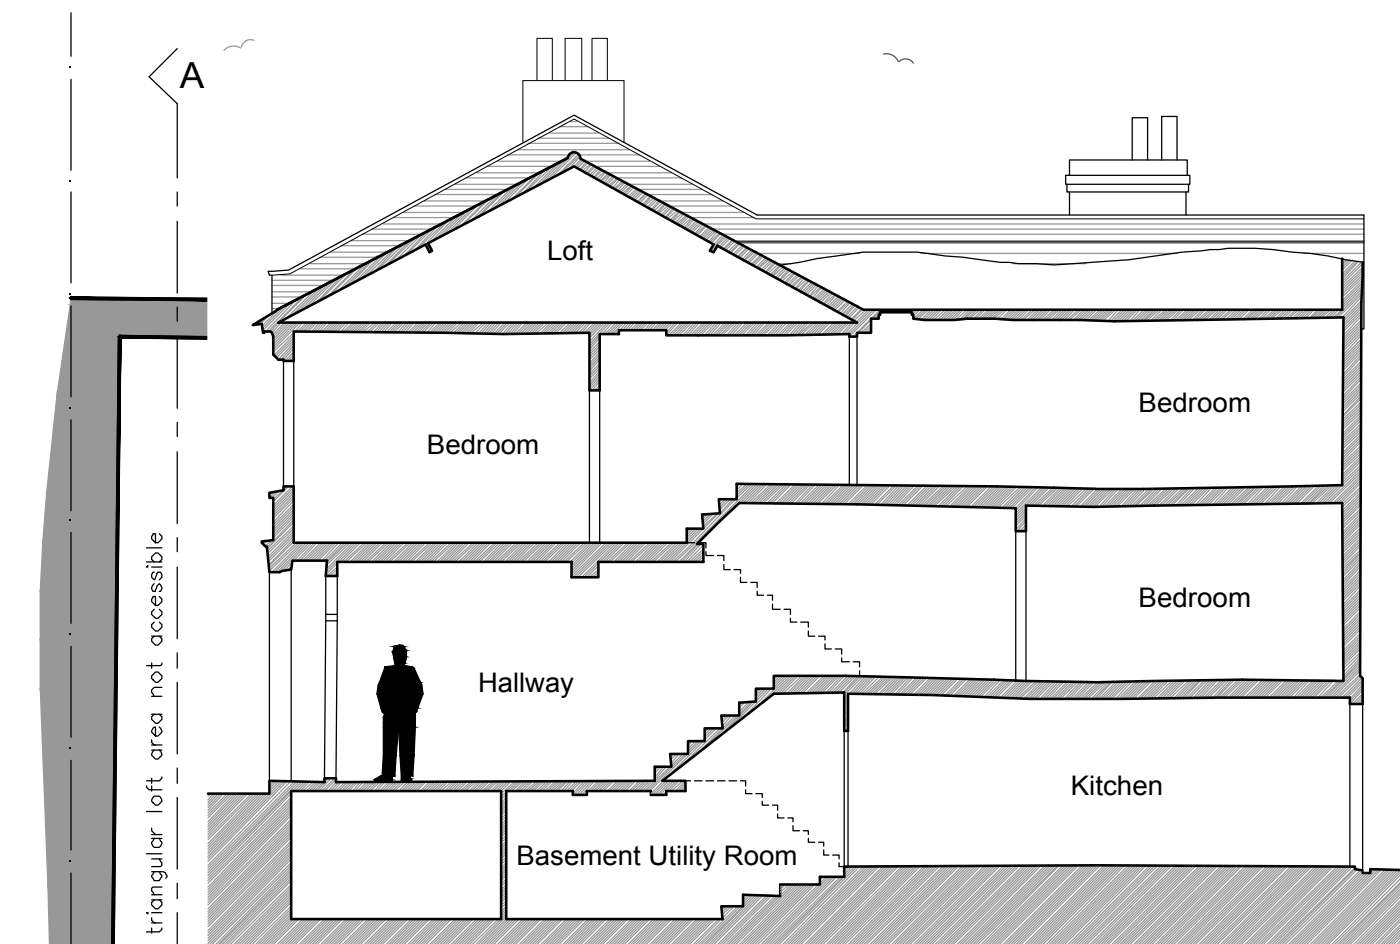

SECTION AA 1:100@A1

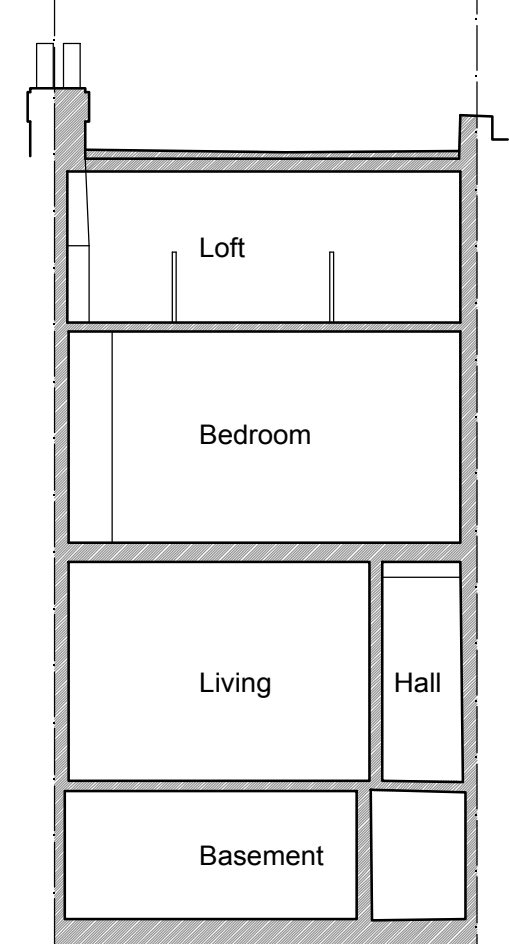


SECTION BB

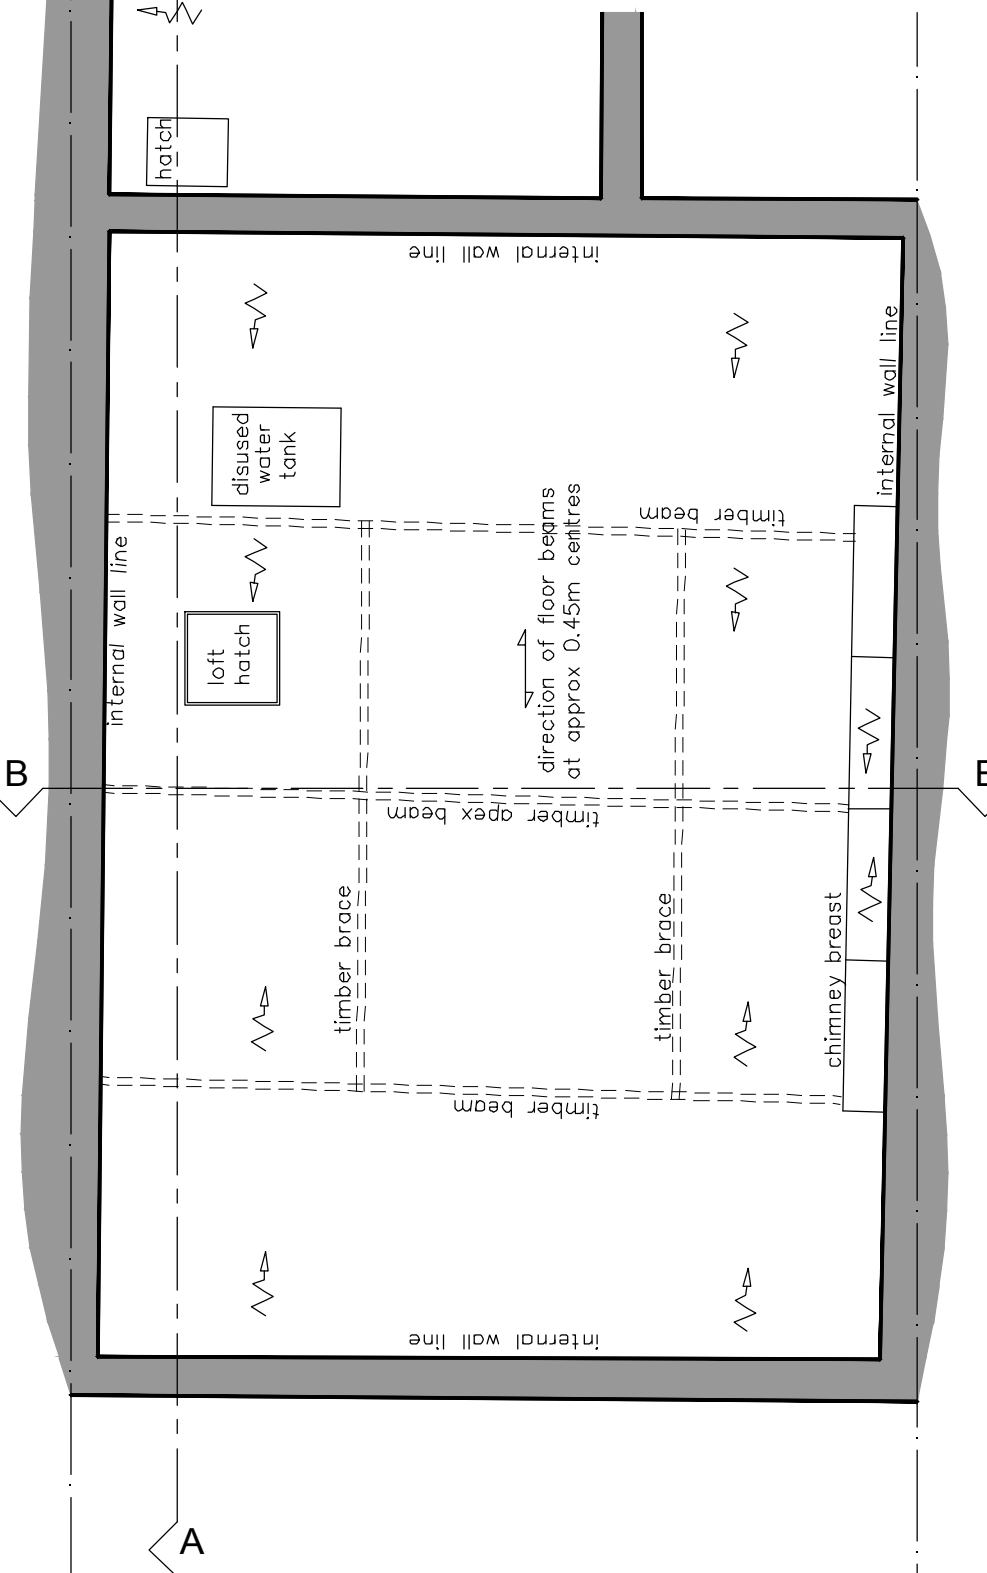

LOFT PLAN

rev	description	date	by
A	SITE PLAN REMOVED TO AN ADDITIONAL SHEET AT A LARGER SCALE.	22.08.17	SW

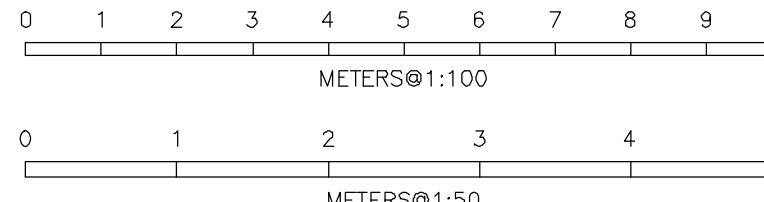

ellisdesigns

client
Mr & Mrs McMullen
project
**33 Ulysses Road
London, NW6 1ED**
drawing
**Existing Plans & Elevations
inc Location Plan**
scale
1:50 1:100 1:1250@A1
date
July 2017
drawing number
364_E01
drawn by
SW
revision
A