


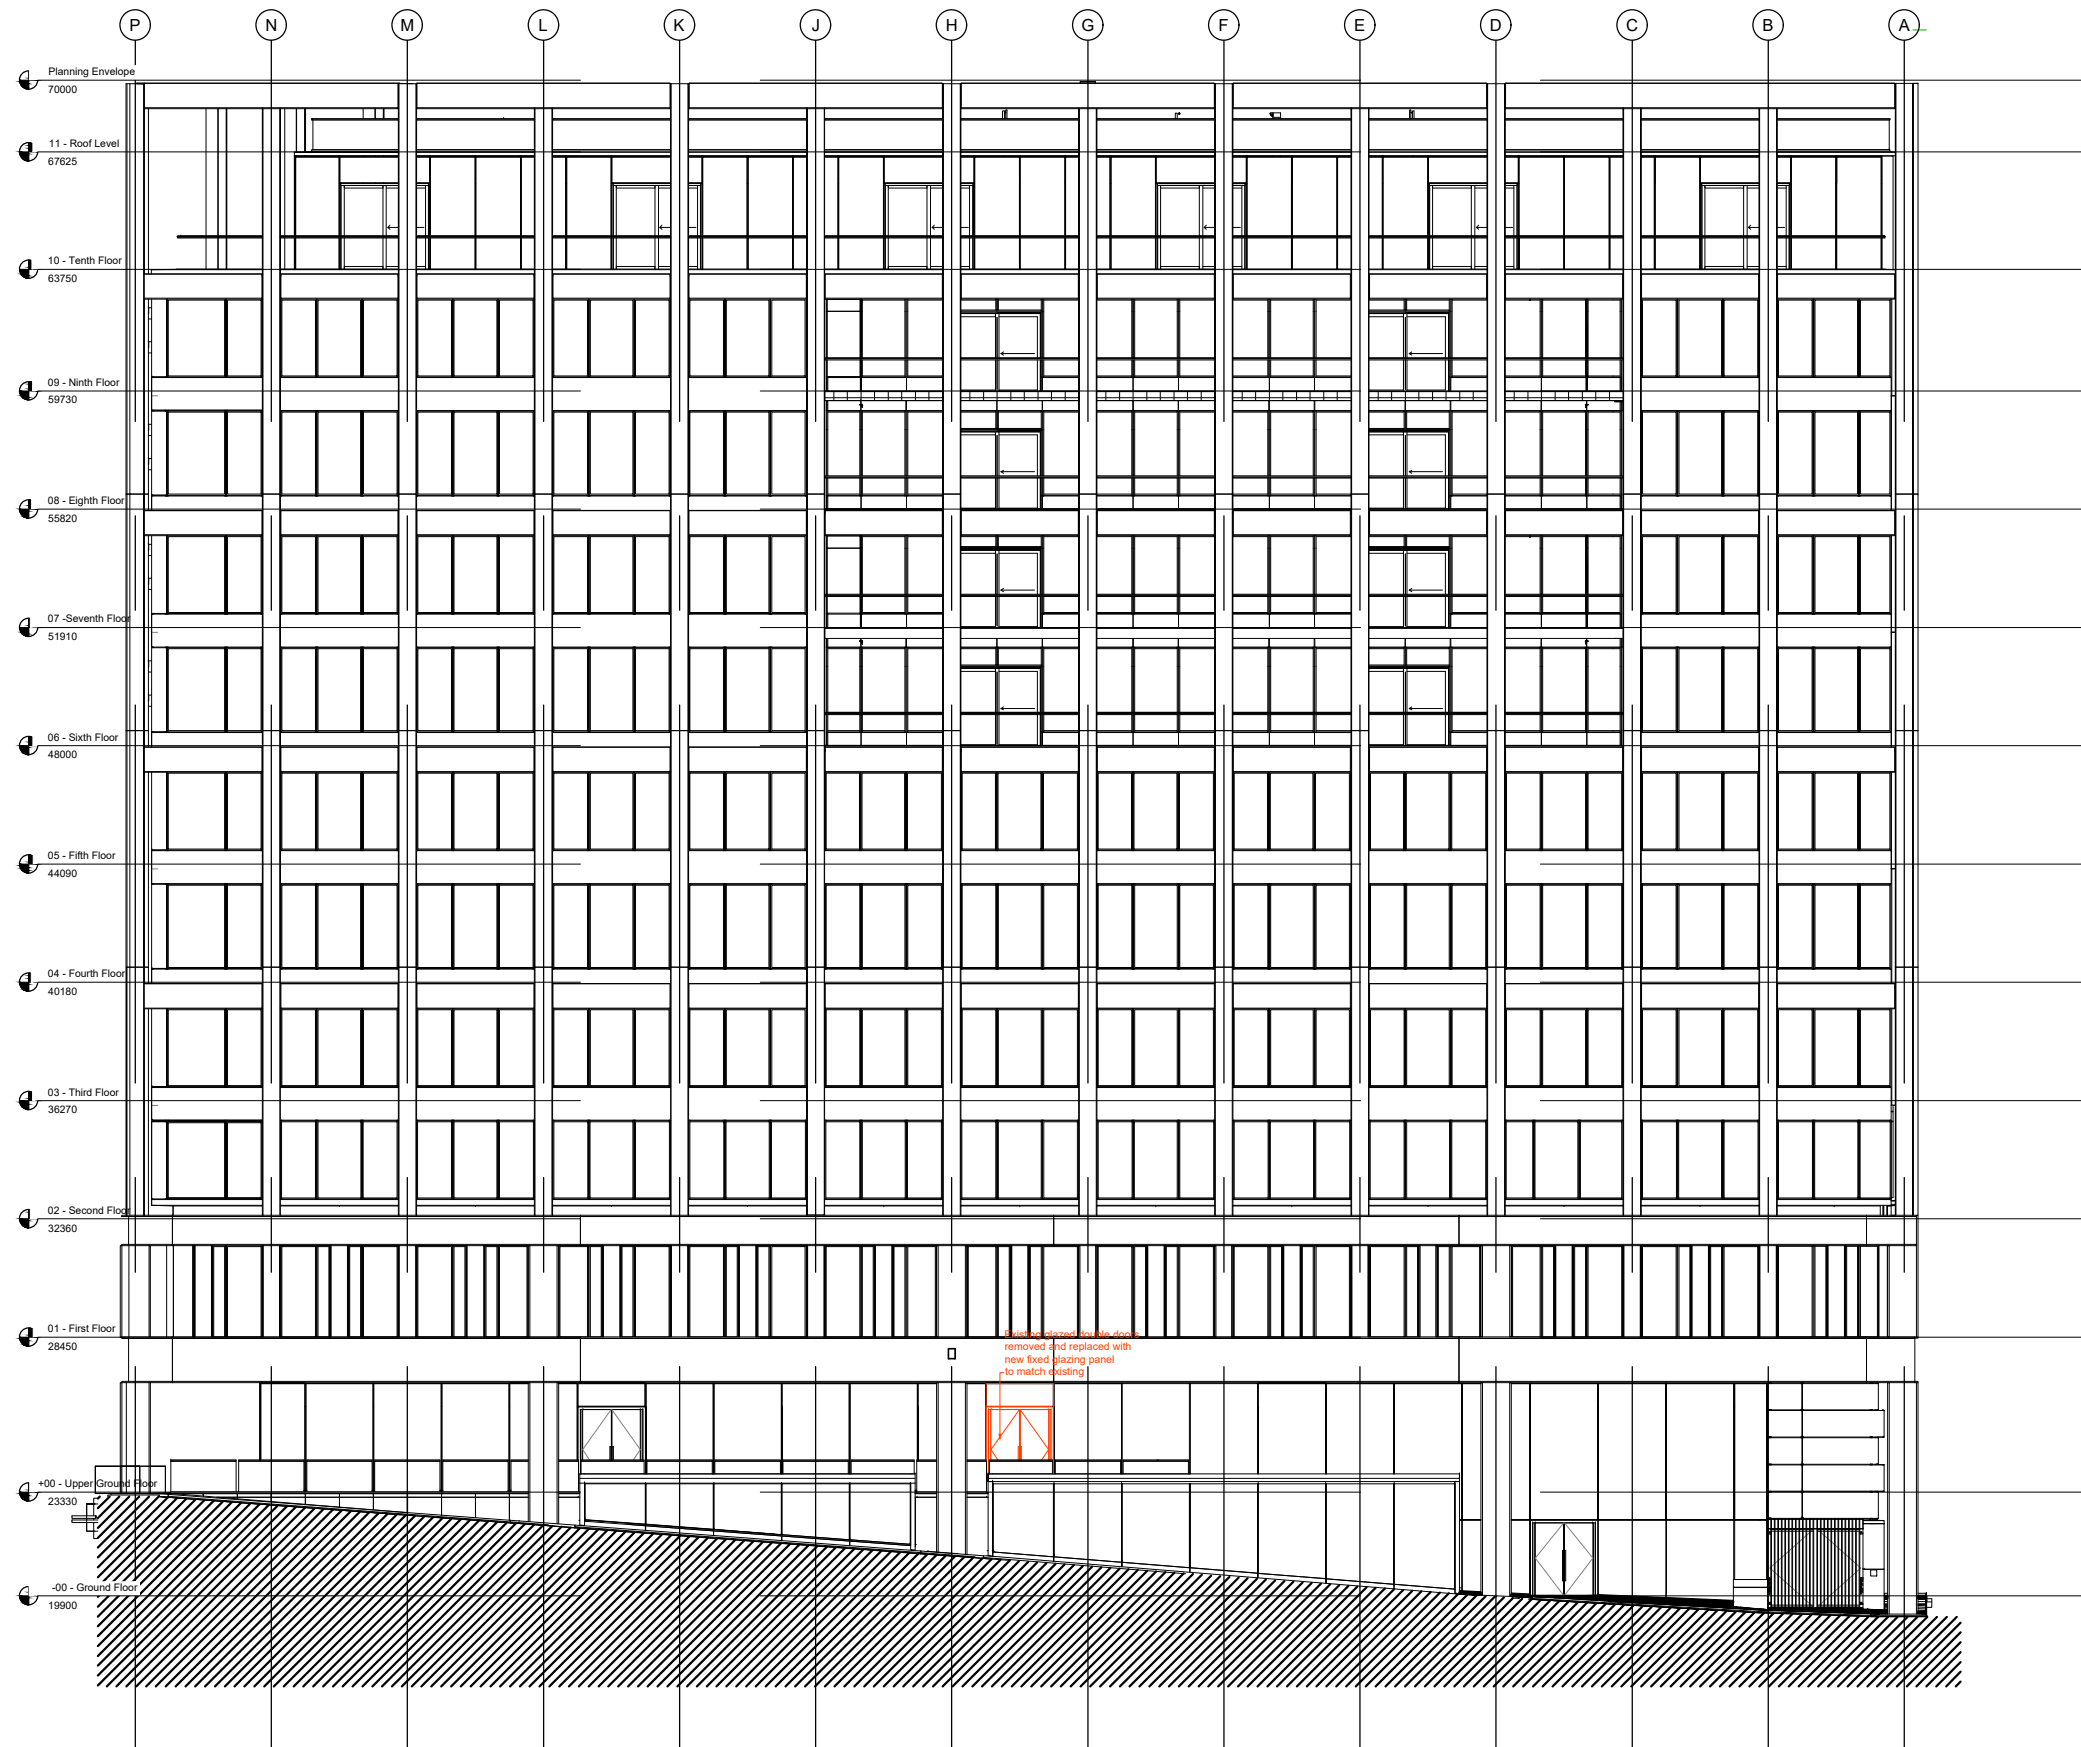

REVISION	DATE	BY	DESCRIPTION
A	26.07.2017	TB	SCALE BAR ADDED
B	31.08.2017	TB	MINOR AMENDMENTS
C	01.09.2017	RL	MINOR AMENDMENT

REFERENCE FILES

NOTES

LEGEND

1:250 @ A3

0 5m 10m 15m 20m 25m

FOR INFORMATION

key plan

4 PANCRAS SQUARE PLANNING

dga architects David Gallagher Associates LLP
Second Floor, Hall House
9 Graphite Square, Vauxhall Walk
London SE11 5EE
Telephone 0207 834 9474
info@dga-architects.co.uk
www.dga-architects.co.uk

CLIENT **ARGENT**

PROJECT **4 PANCRAS SQUARE BASE BUILD ALTERATIONS**

DRAWING **EXISTING NORTH ELEVATION**

JOB NO.	DRAWING NO.	REVISION	DATE DRAWN	DRAWN BY	SCALE
1718	PL_200	C	26.07.2017	TB	1:250@A3

1:250@A3 EXISTING NORTH ELEVATION

1718-PL_200_C