


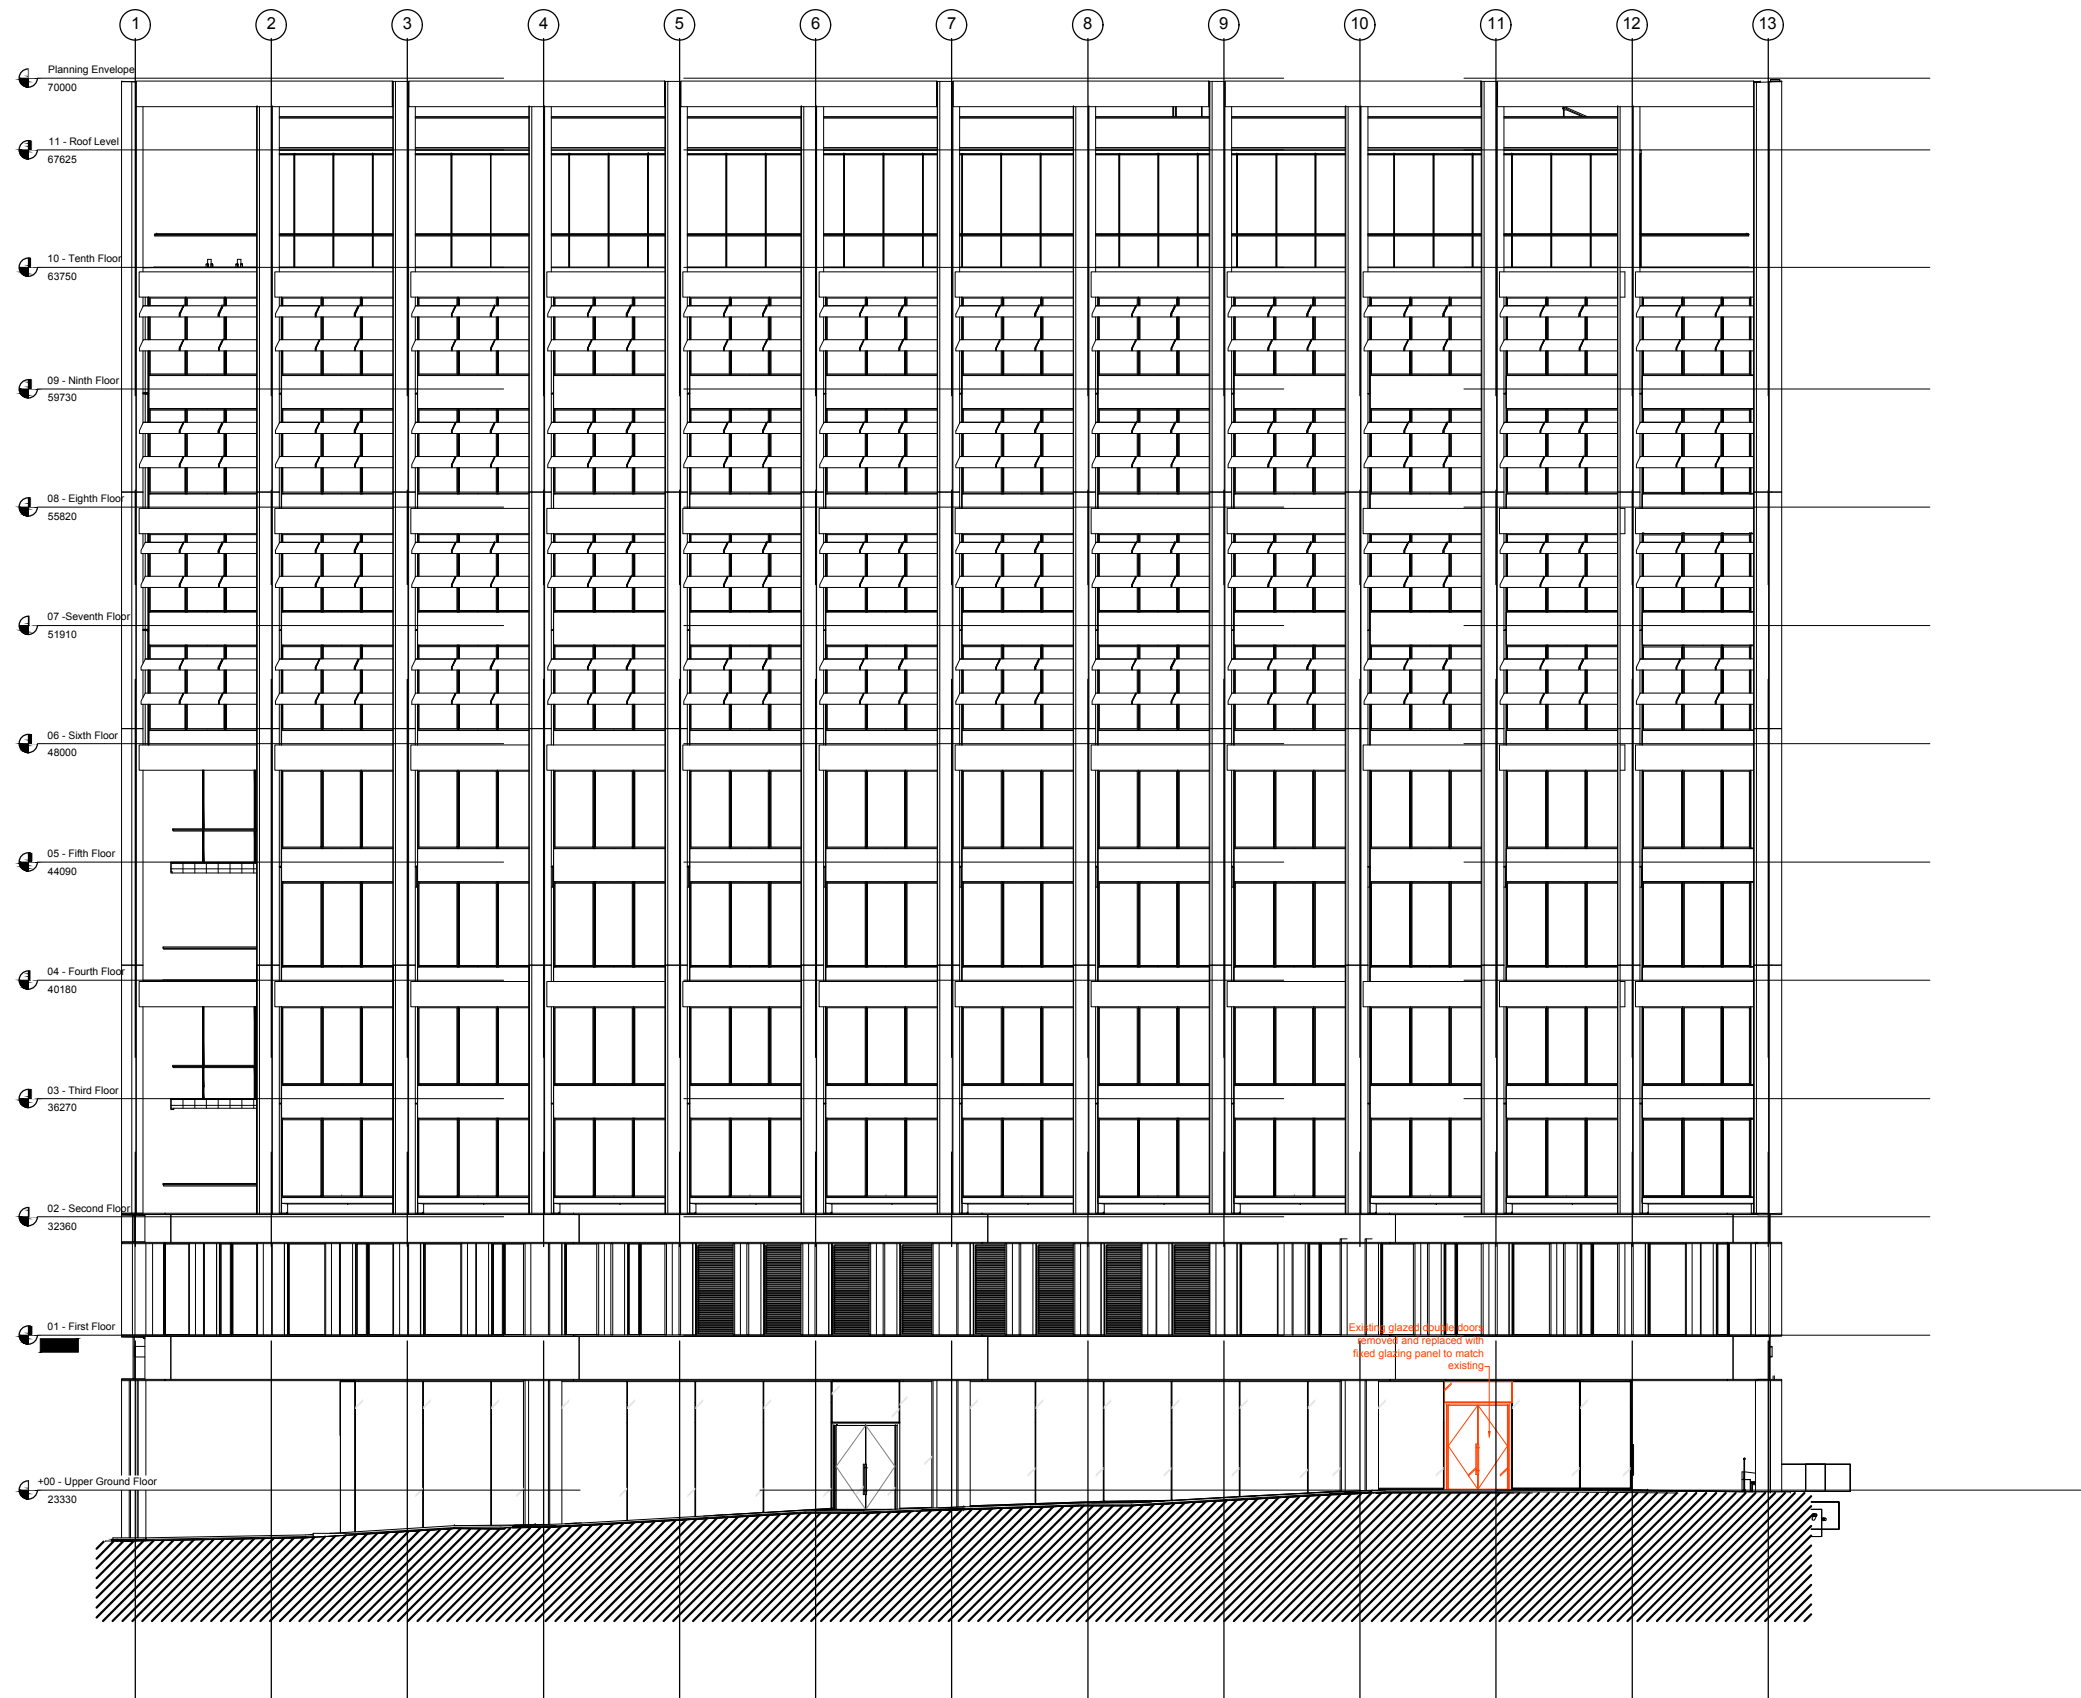

1:250@A3 EXISTING EAST ELEVATION

REVISION	DATE	BY	DESCRIPTION
A	26.07.2017	TB	SCALE BAR ADDED
B	31.08.2017	TB	MINOR AMENDMENTS

REFERENCE FILES

NOTES

LEGEND

1:250 @ A3

0

5m

10m

15m

20m

25m

FOR INFORMATION

key plan

4 PANCRAS
SQUARE
PLANNING

dga architects

David Gallagher Associates LLP
Second Floor, Hall House
9 Graphite Square, Vauxhall Walk
London SE11 5EE

Telephone 0207 834 9474
info@dga-architects.co.uk
www.dga-architects.co.uk

CLIENT
ARGENT

PROJECT
4 PANCRAS SQUARE
BASE BUILD ALTERATIONS

DRAWING
EXISTING EAST ELEVATION

JOB NO.	DRAWING NO.	REVISION	DATE DRAWN	DRAWN BY	SCALE
1718	PL_201	B	26.07.2017	TB	1:250@A3

1718-PL_201_B