


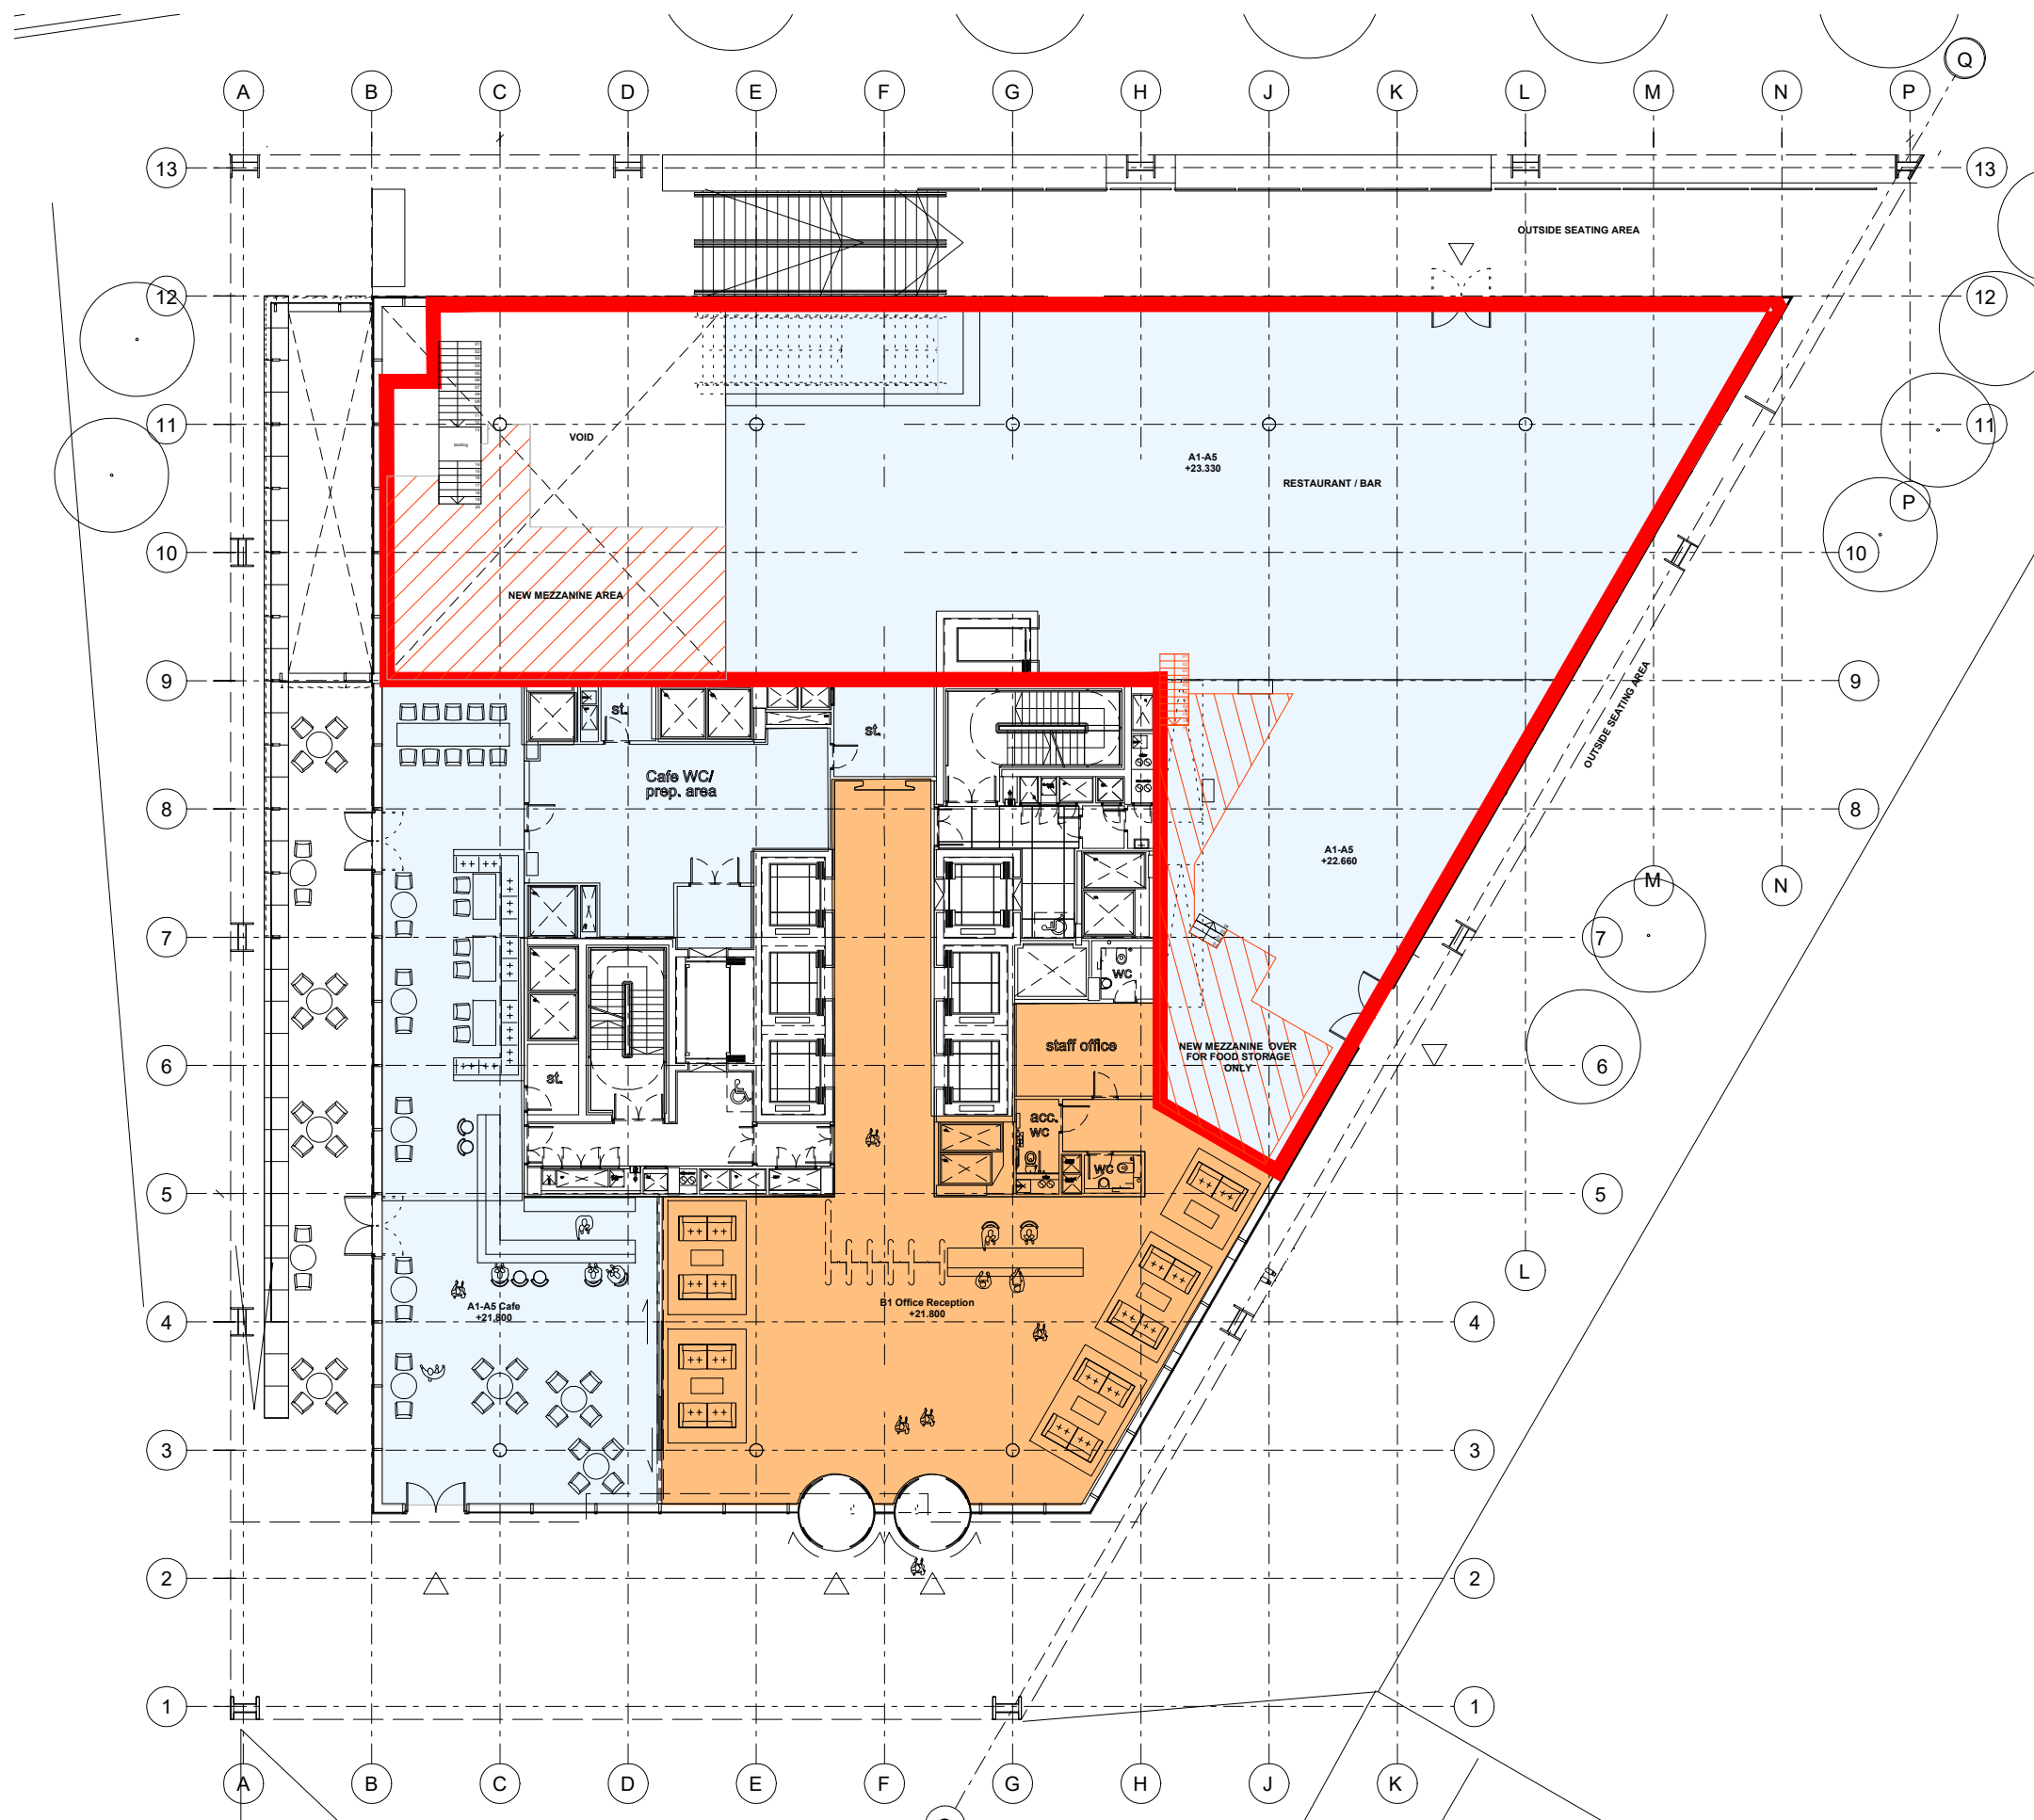

REVISION	DATE	BY	DESCRIPTION
A	04.07.2017	TB	DRAWING UPDATED AND SCALE / PAGE SIZE CHANGED TO MATCH ORIGINAL PLANNING SET
B	26.07.2017	TB	RED LINE AND SCALE BAR ADDED
C	14.08.2017	TB	MINOR AMENDMENT
D	22.08.2017	TB	AMENDED TO ALIGN WITH ORIGINAL PLANNING DRAWINGS
E	31.08.2017	TB	MINOR AMENDMENT.
F	01.09.2017	RL	MINOR AMENDMENT.

NOTES

LEGEND


1:250 @ A3



FOR APPROVAL

- PLANNING APPLICATION BOUNDARY AT GROUND FLOOR
- HATCHED AREA INDICATES AREA OF NEW MEZZANINE WHICH DOES NOT REQUIRE PLANNING CONSENT AND IS SHOWN FOR INFORMATION ONLY.

key plan

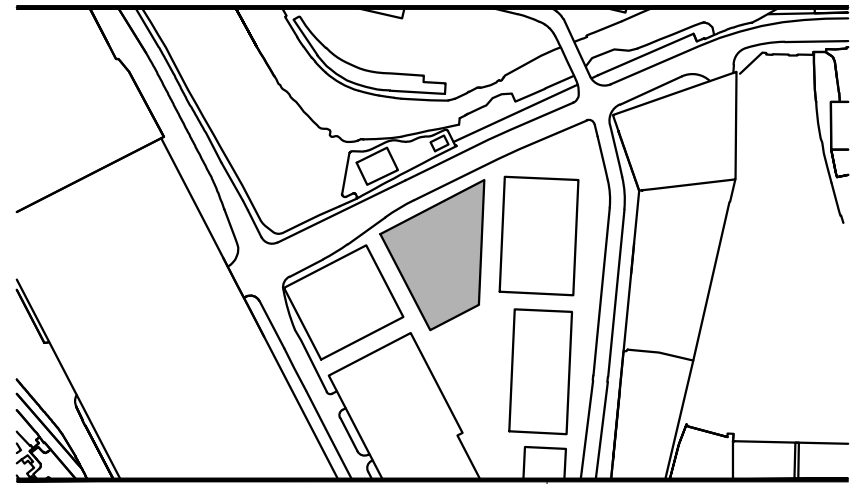

4 PANCRAS
SQUARE
PLANNING

dga architects

David Gallagher Associates LLP
Second Floor, Hall House
9 Graphite Square, Vauxhall Walk
London SE11 5EE

Telephone 0207 834 9474
info@dga-architects.co.uk
www.dga-architects.co.uk

CLIENT	ARGENT
PROJECT	4 PANCRAS SQUARE BASE BUILD ALTERATIONS
DRAWING	PROPOSED GROUND FLOOR PLAN

JOB NO.	DRAWING NO.	REVISION	DATE DRAWN	DRAWN BY	SCALE
1718	PL_111	F	03.07.2017	TB	1:250@A3

1718-PL_111_F

1:250@A3 PROPOSED GROUND FLOOR PLAN