



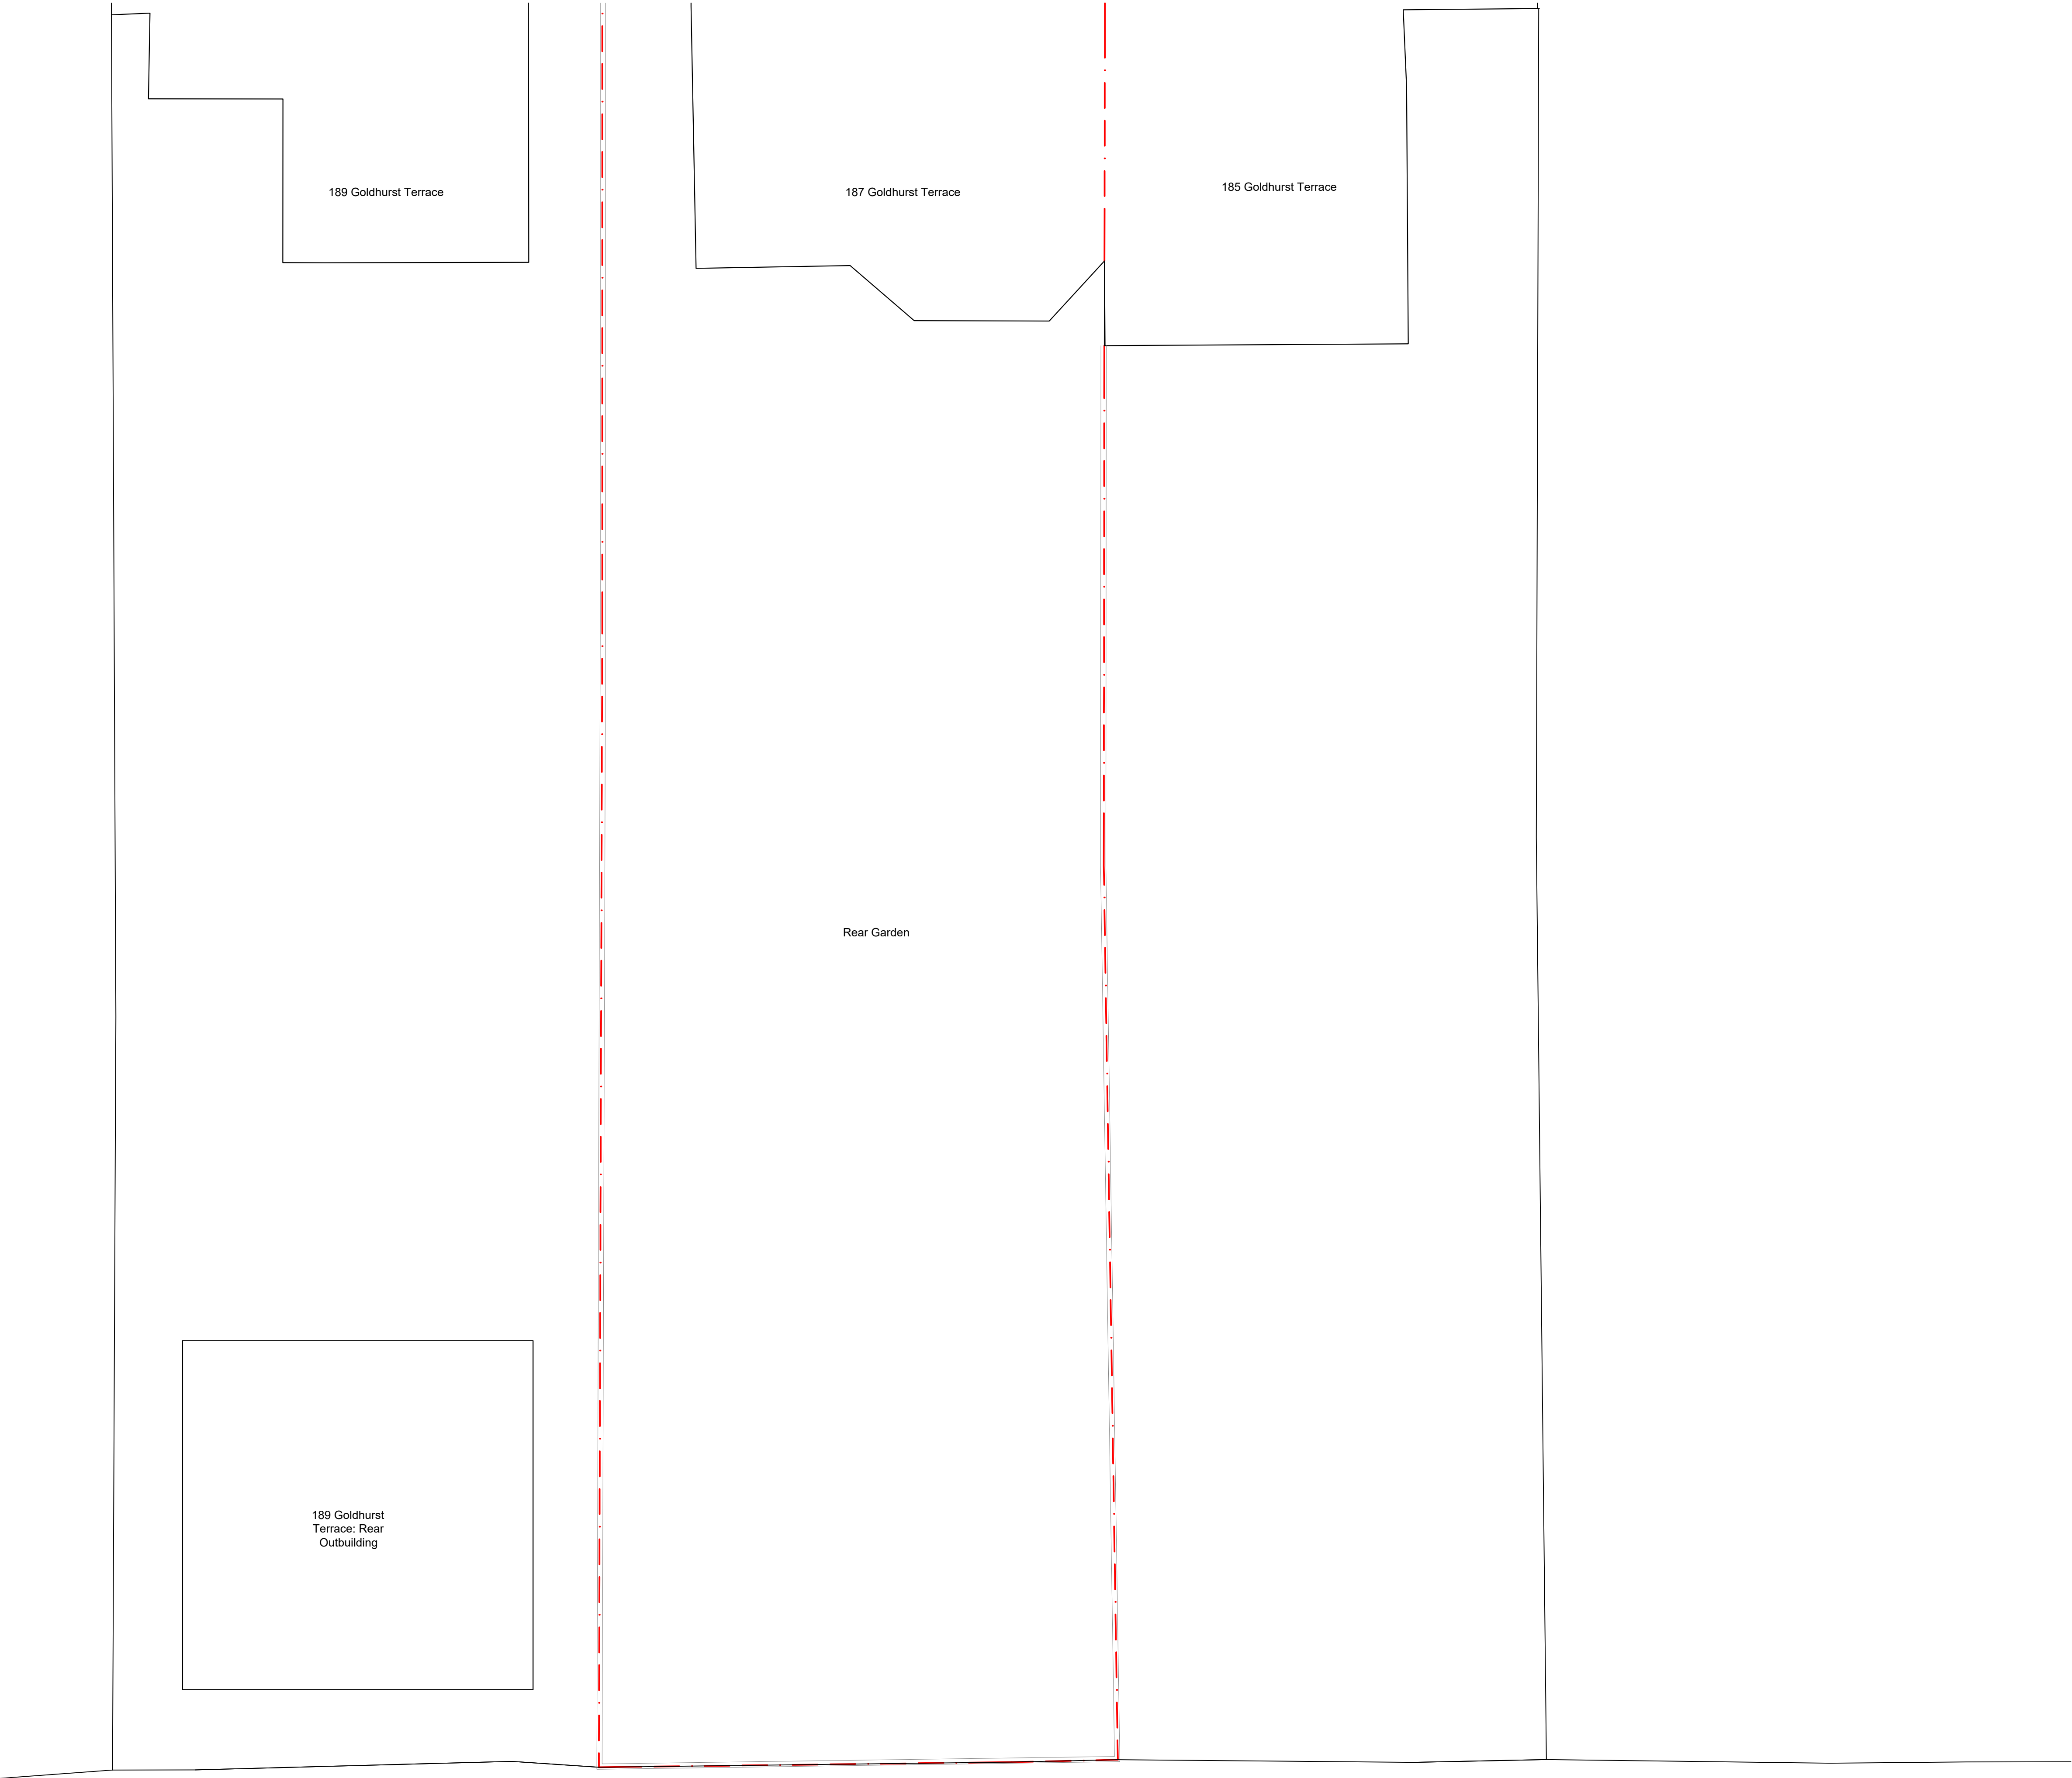

Ground Floor Site Plan
1:50

- NOTES GENERAL:
- Work to figured dimensions and relative position only, confirm to designer
 - This drawing is to be read in conjunction with all relevant drawings, detailed specifications where applicable and all associated drawings in this series (if any)
 - Any discrepancy on this drawing is to be reported immediately to Oakman Architecture Ltd for clarification
 - The contractor is responsible for all temporary works and for the stability of the works in progress

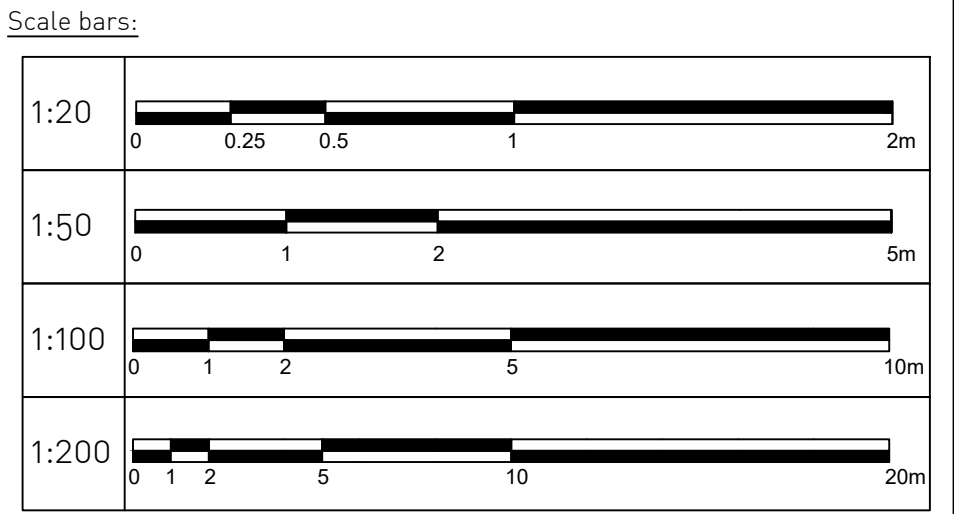

Block Plan
1:500



Location Plan
1:1250

	01.09.17	AJK			
Revision	Date	Drawn	Designer	Checked	Approved

Revision History

OAKMAN ARCHITECTURE

• ARCHITECTURE • SURVEYING • CONSULTANCY
• PROJECT MANAGEMENT • CDM

• Address:
GU 2.07 Grand Union Studios
332 Ladbroke Grove
London
W10 5AS

• Tel.: 0208 749 6004
Mob: 07977096495
E mail: info@oakmanttd.com

Project Address: 187 Goldhurst Terrace, London NW6 3ER	Client: Manoj Pradhan
---	--------------------------

EXISTING

Drawing Title:
GROUND FLOOR SITE PLAN

Drawing Number: 1733-PL-001	Scales: 1:50BA1	Rev. No. -
--------------------------------	--------------------	---------------