
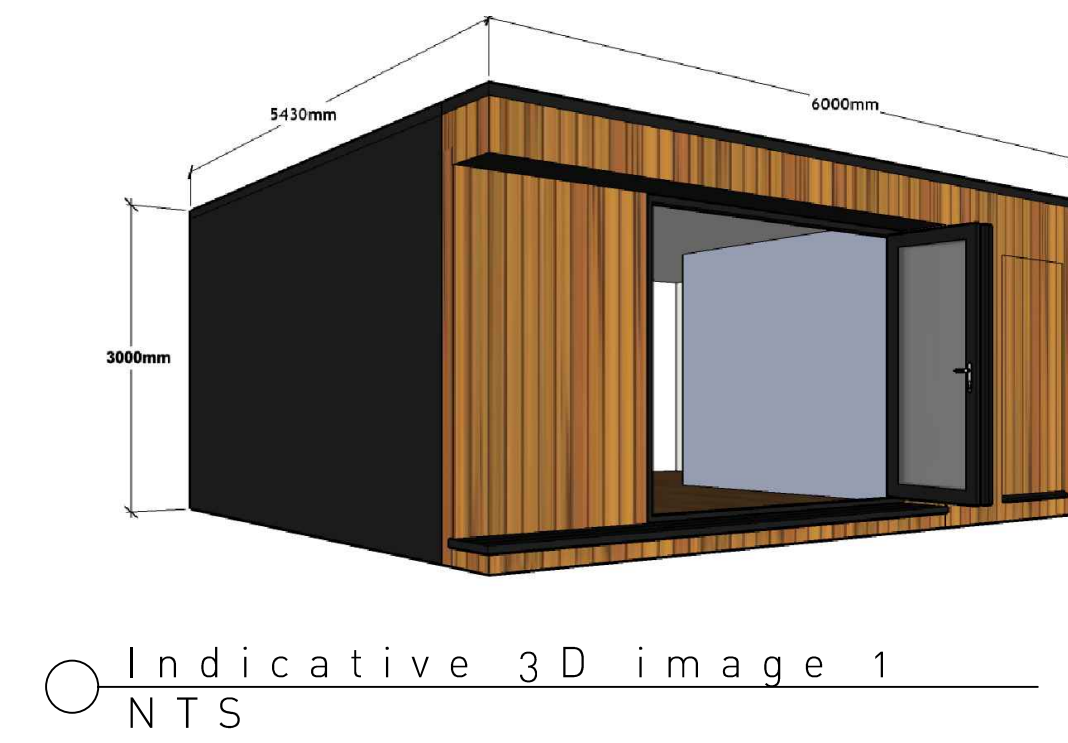
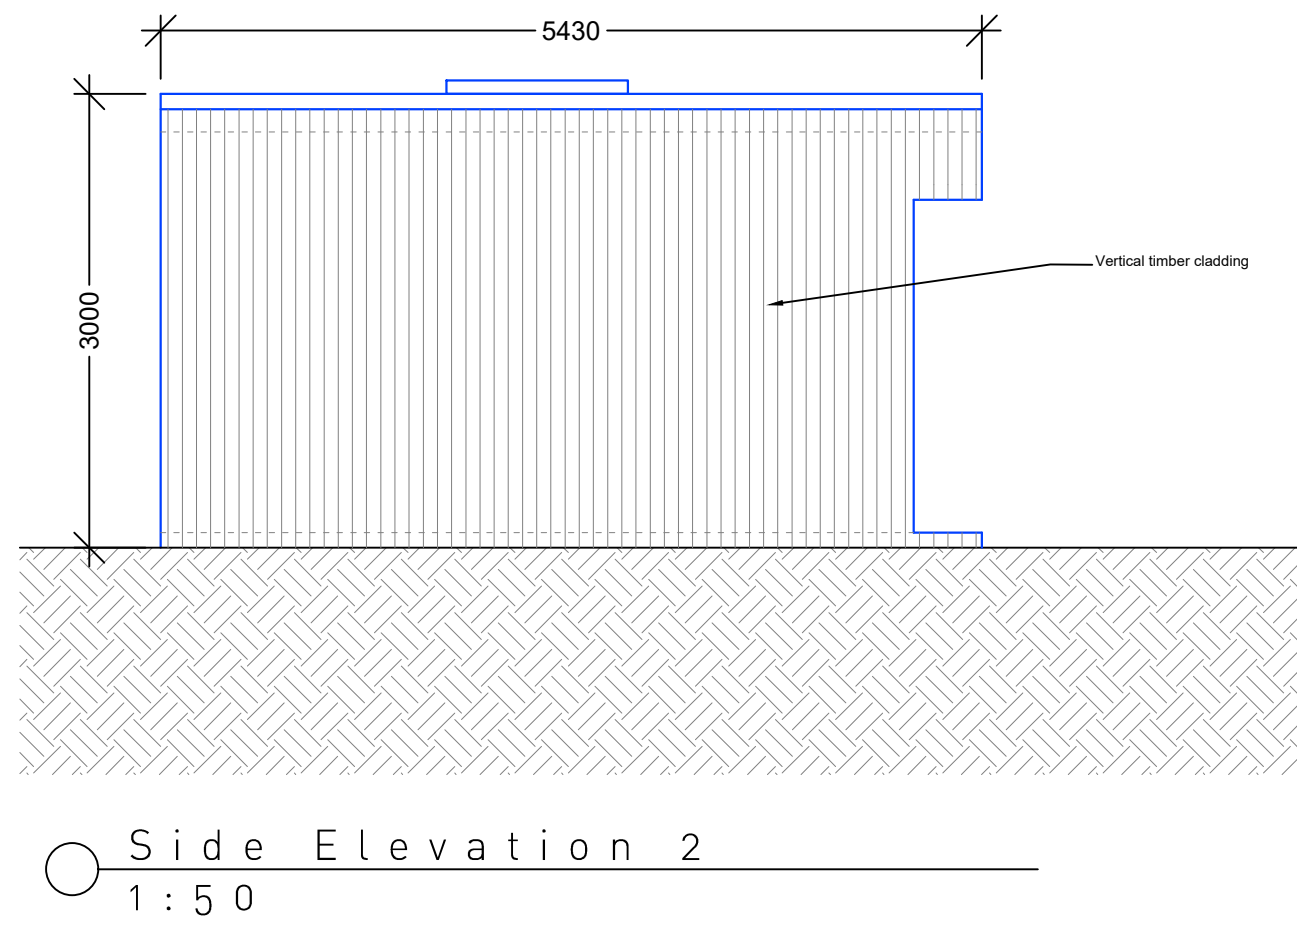
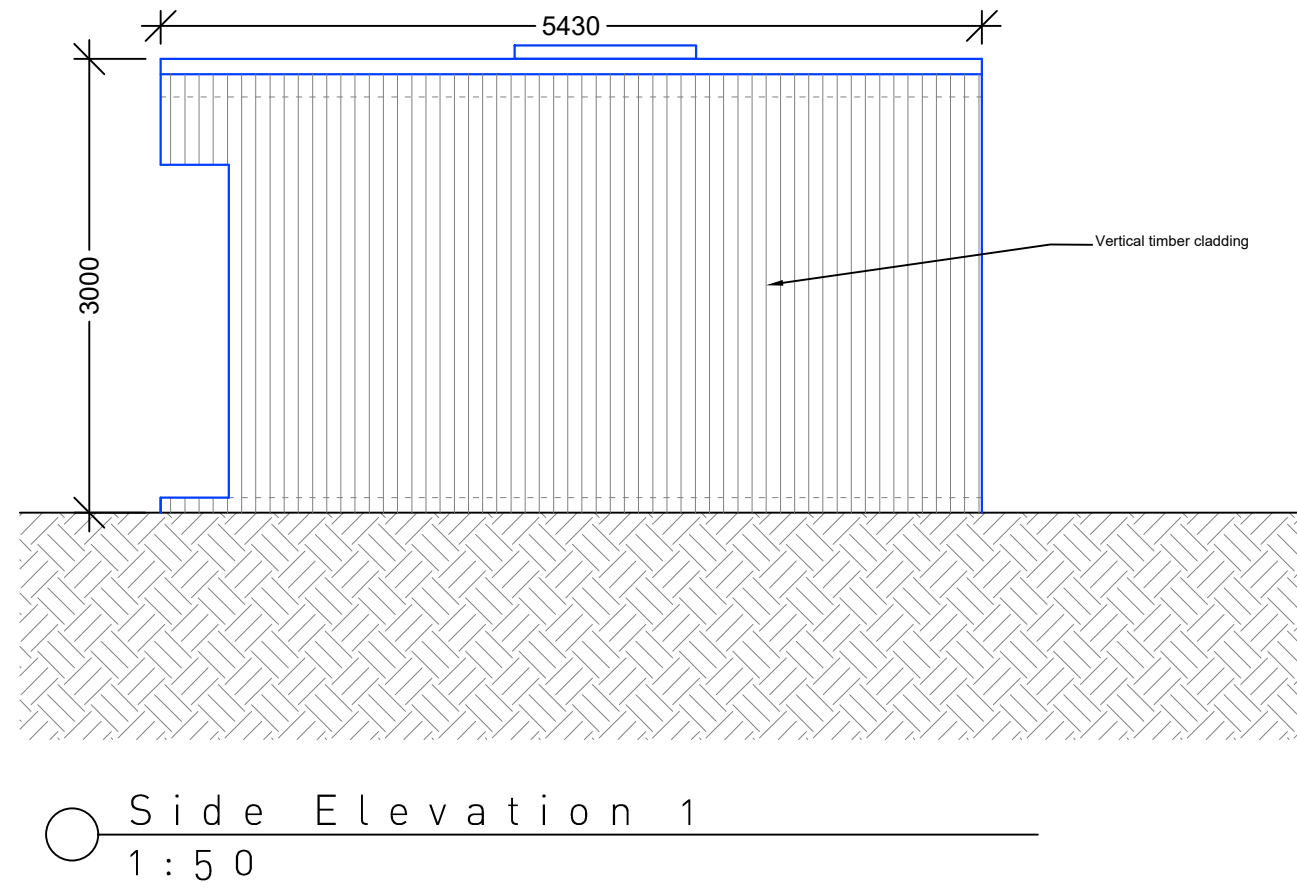
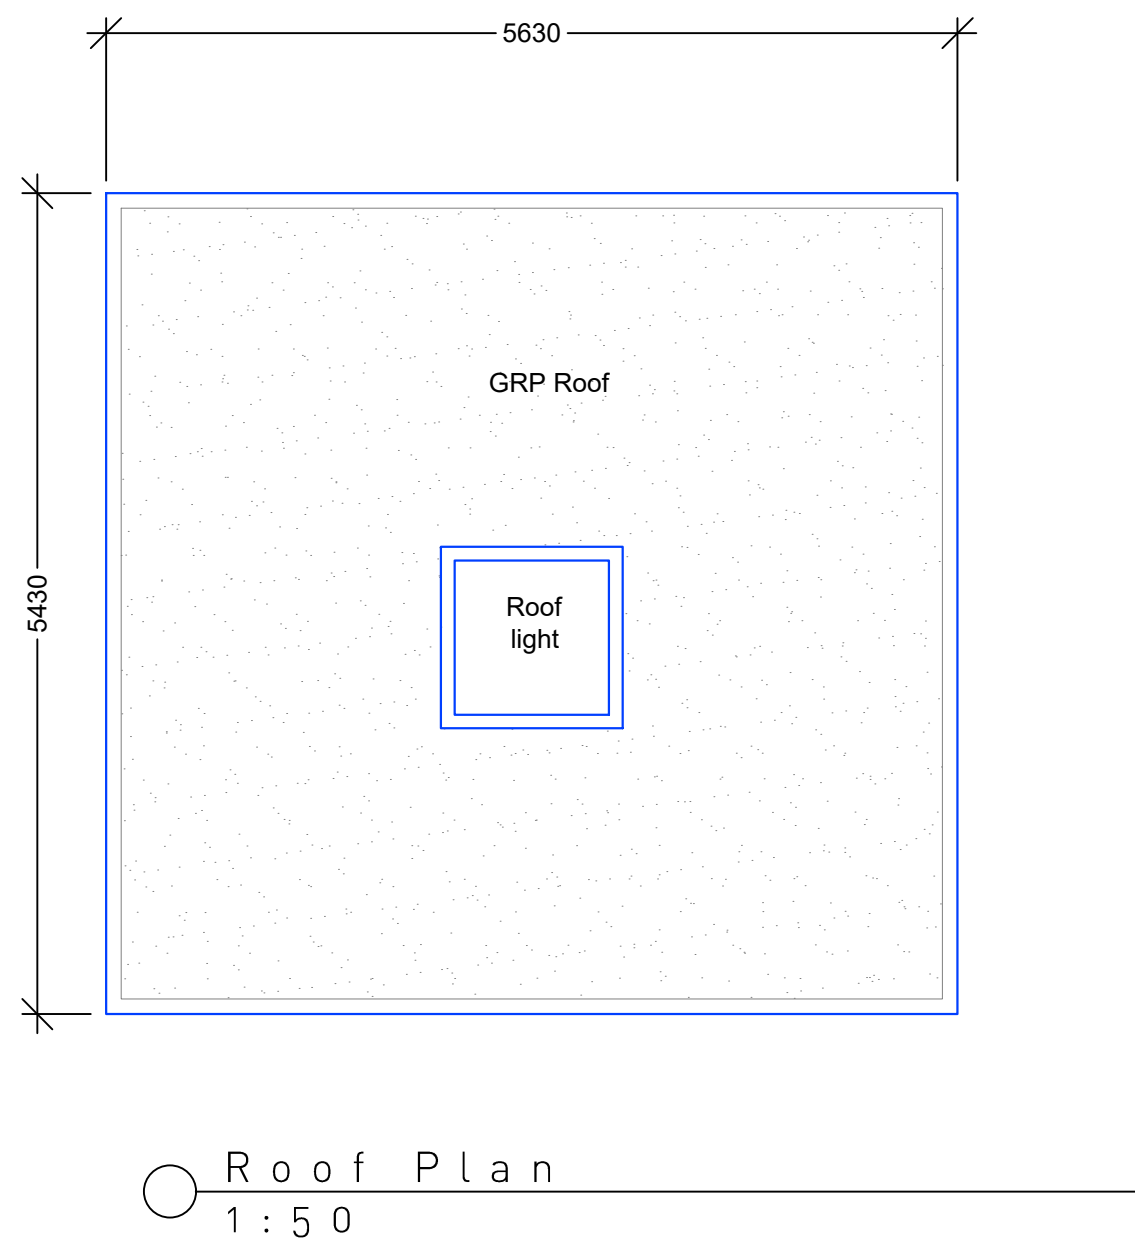
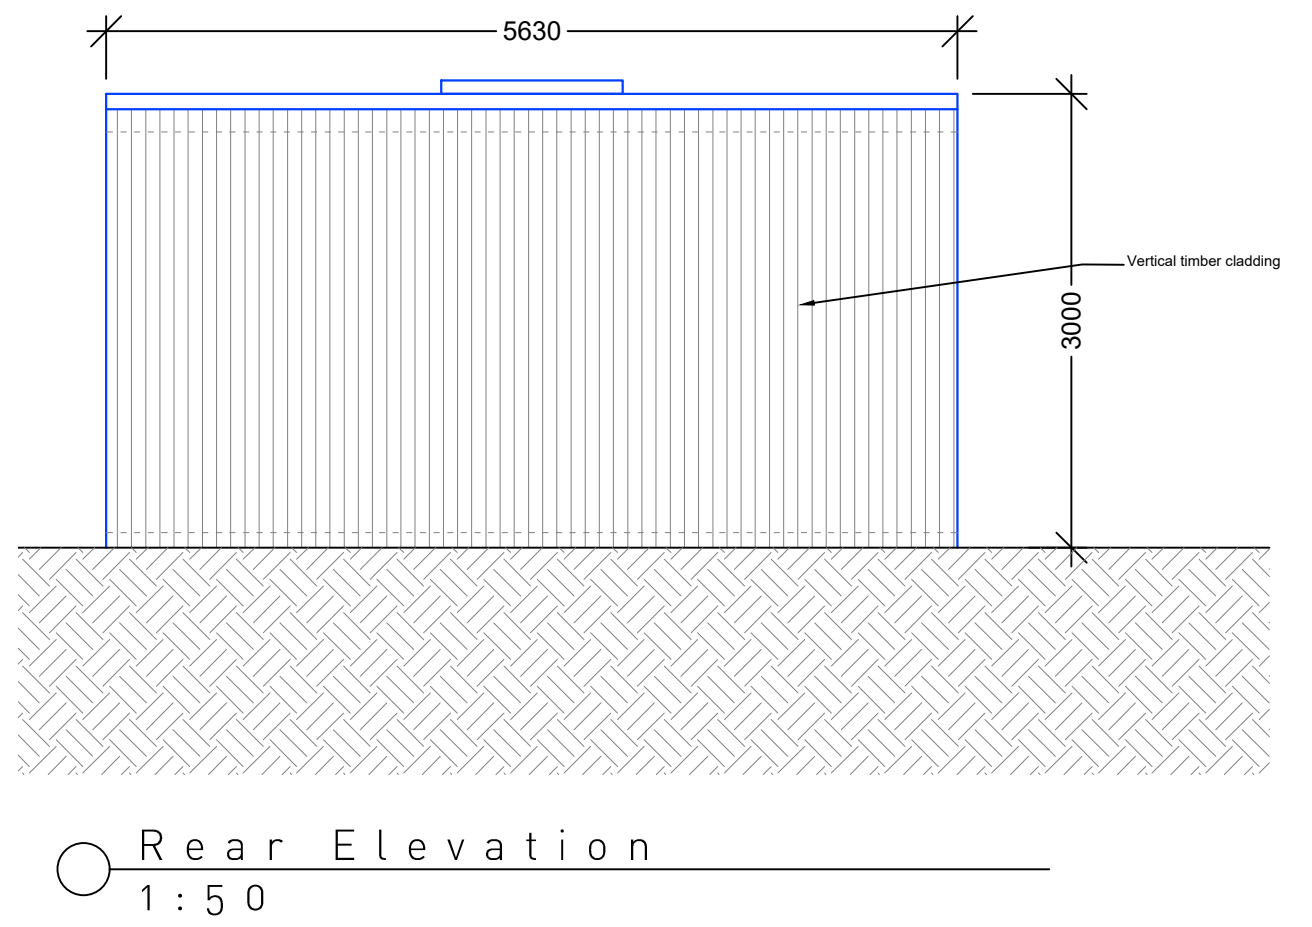
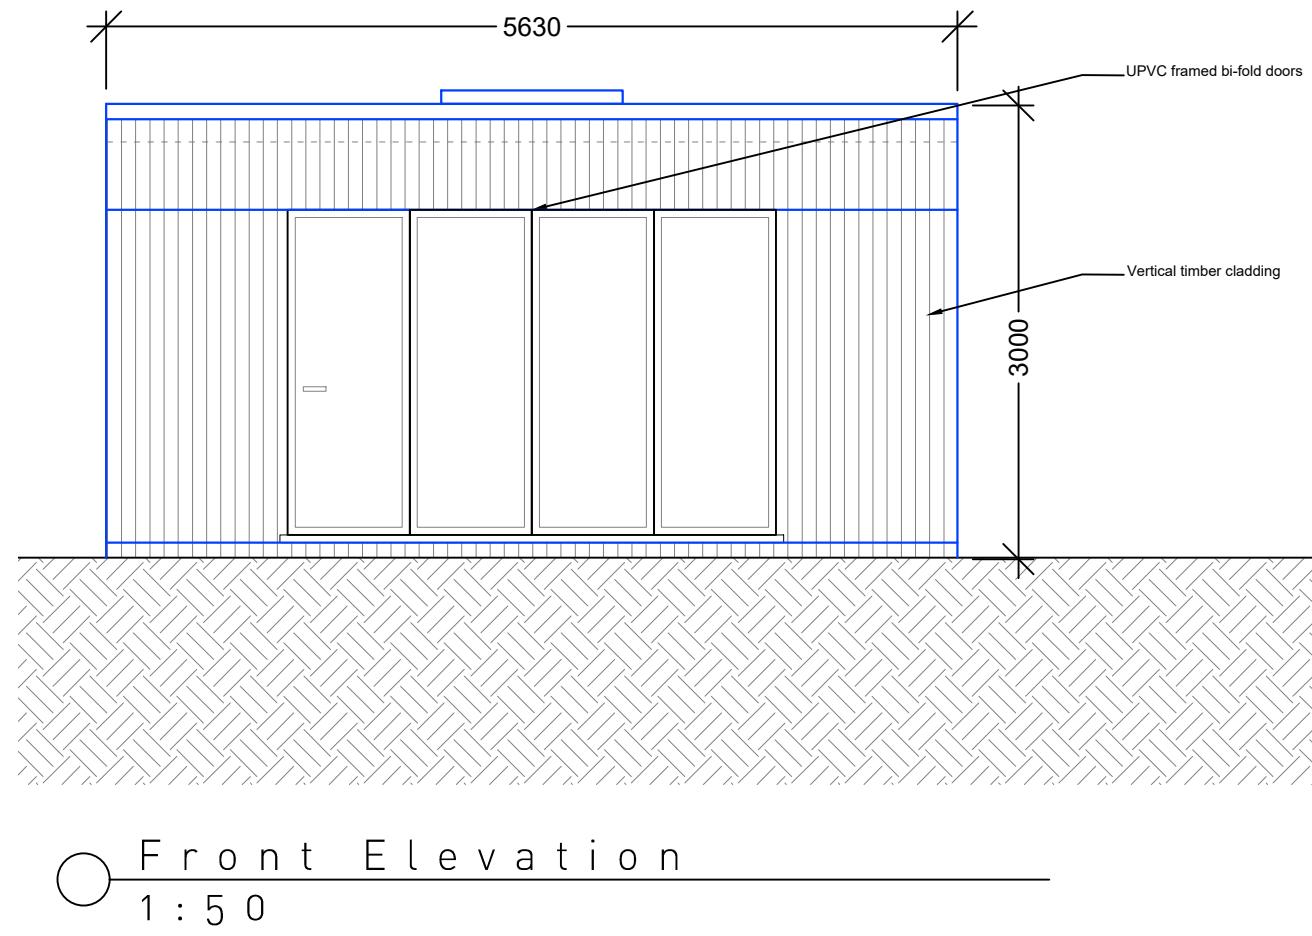


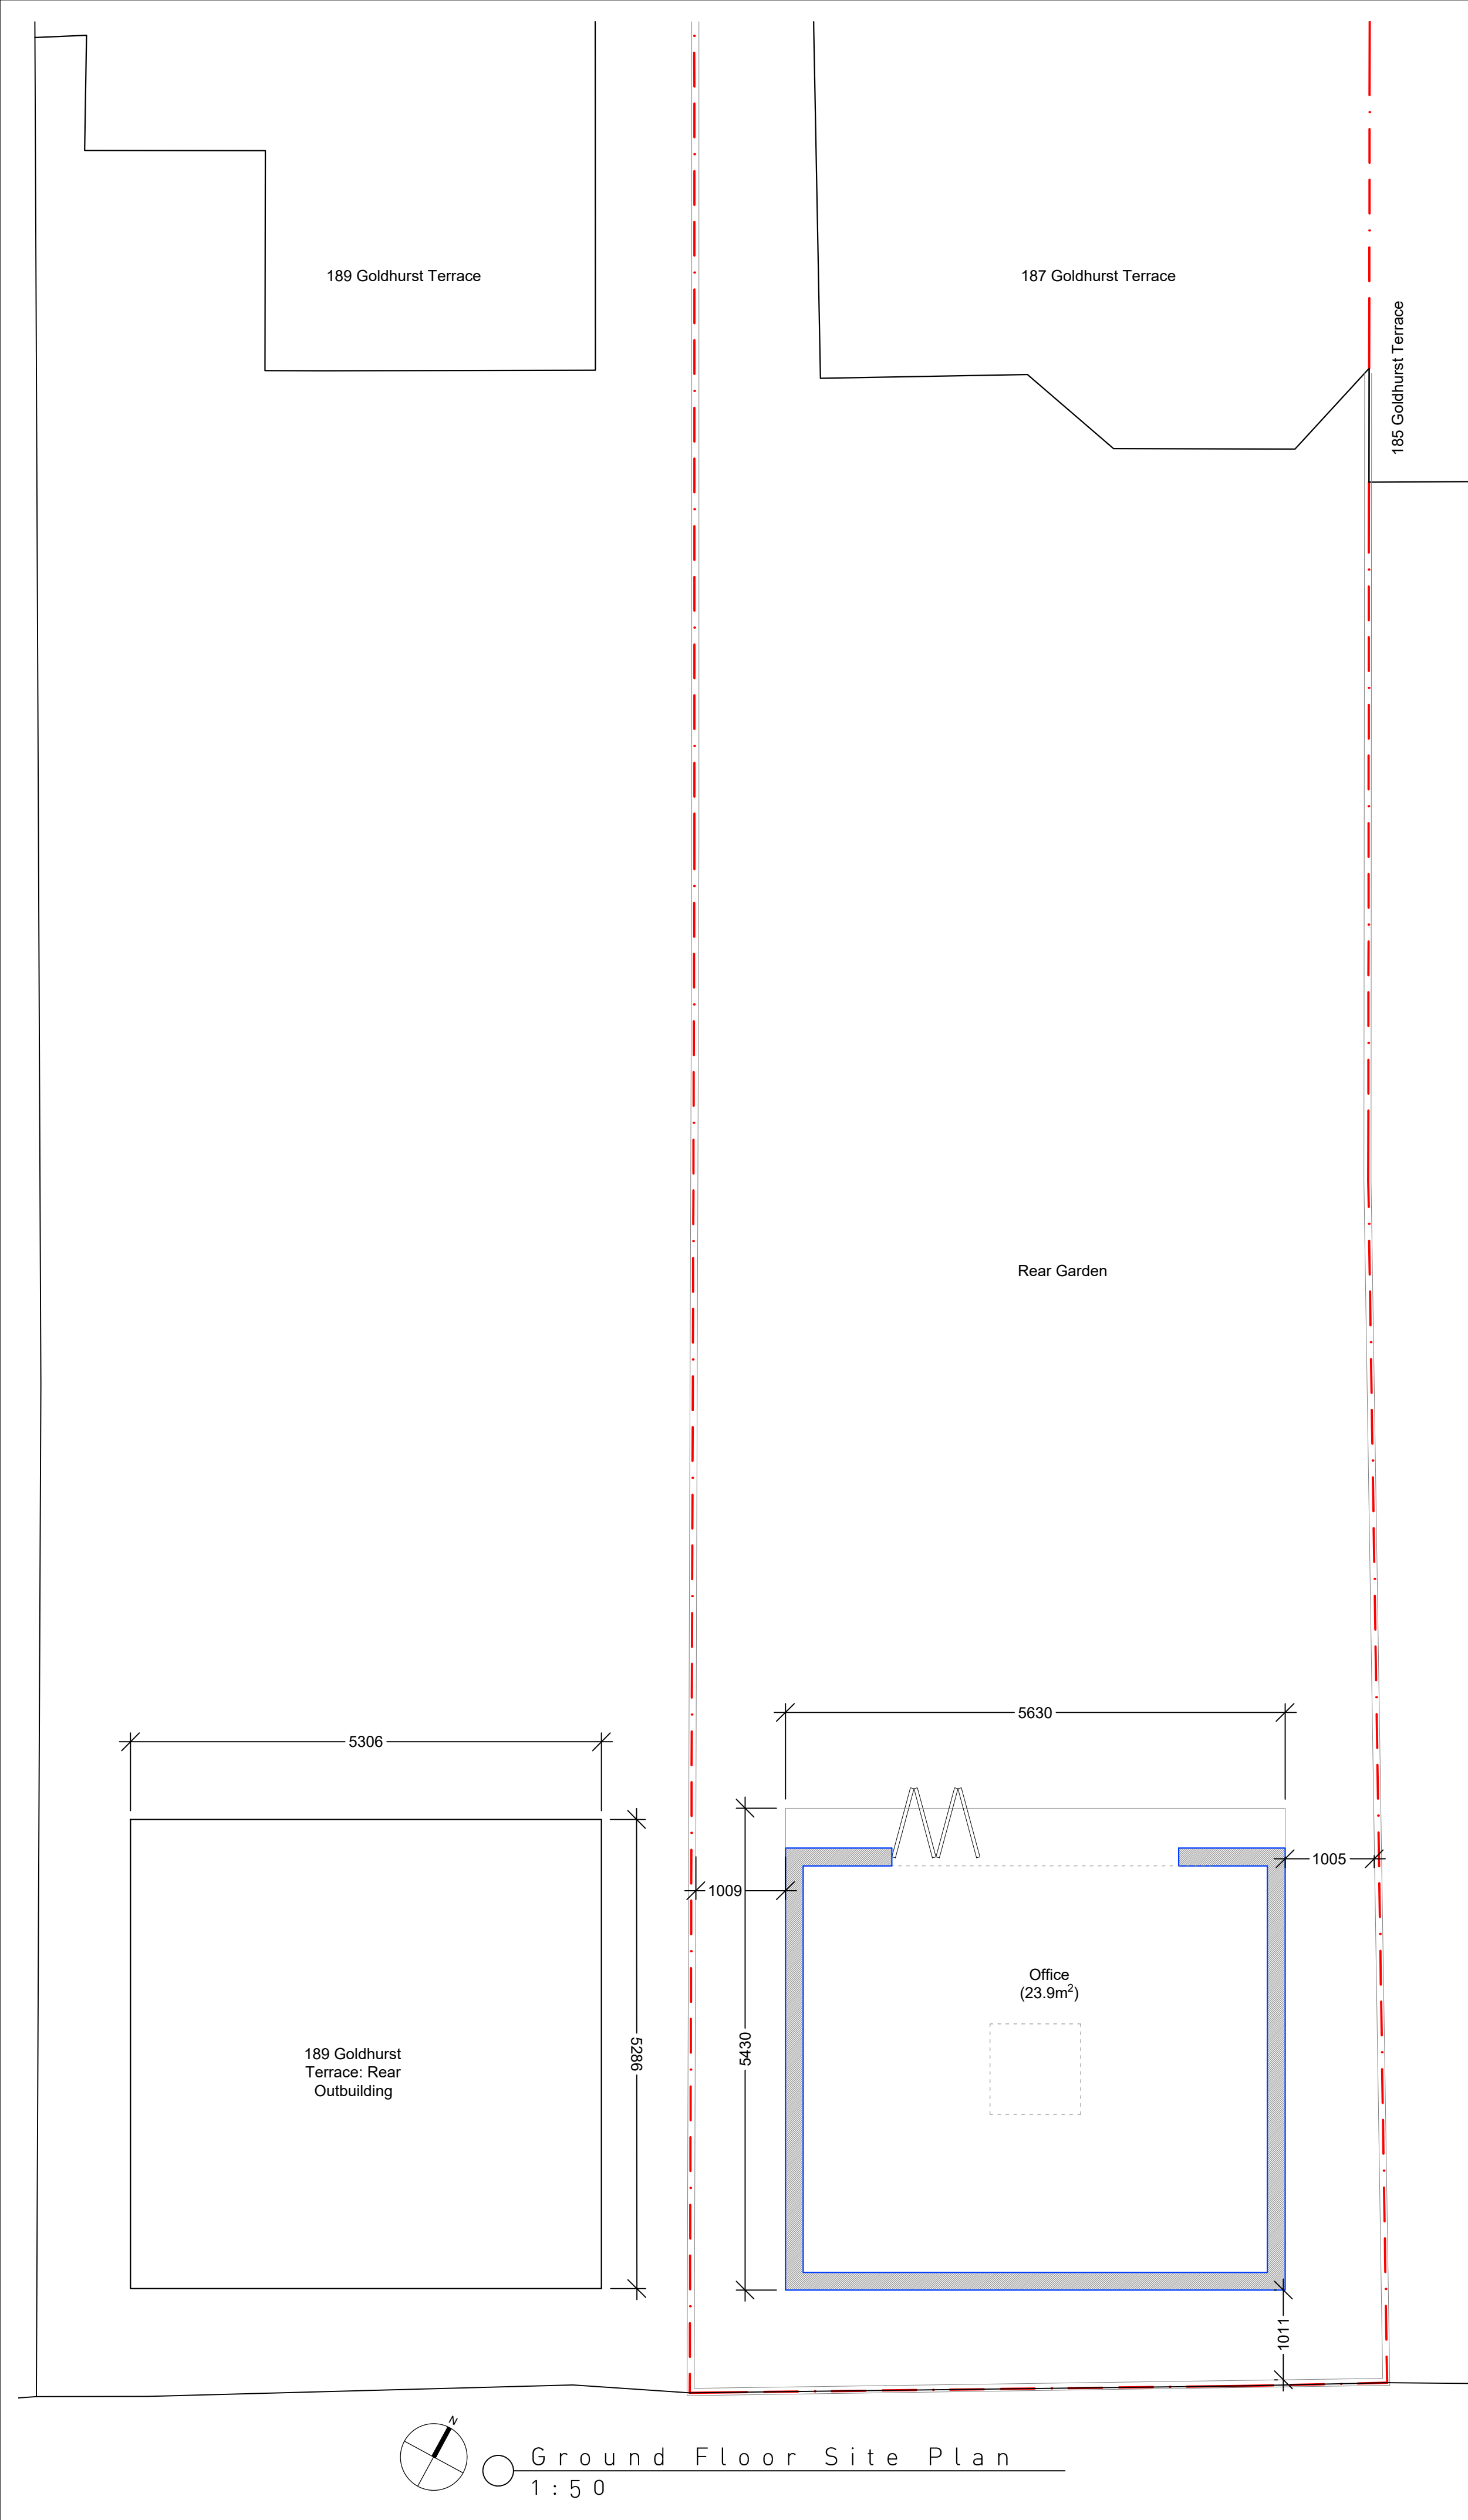

NOTES GENERAL:

- Work to figured dimensions and relative position only, confirm to designer
- This drawing is to be read in conjunction with all relevant drawings, detailed specifications where applicable and all associated drawings in this series (if any)
- Any discrepancy on this drawing is to be reported immediately to Oakman Architecture Ltd for clarification
- The contractor is responsible for all temporary works and for the stability of the works in progress

Scale bars:

1:20 0 0.25 0.5 1 2m

1:50 0 1 2 5m

1:100 0 1 2 5 10m

1:200 0 1 2 5 10 20m

Block Plan
1:500

Location Plan
1:1250

Revision	Date	Drawn	Designer	Checked	Approved
01.09.17	AJK				

Revision History

OAKMAN ARCHITECTURE

ARCHITECTURE SURVEYING CONSULTANCY
PROJECT MANAGEMENT CDM

Address: GU 2.07 Grand Union Studios
332 Ladbroke Grove
London
W10 5AS

Tel: 0208 749 6004
Mob: 07977096495
Email: info@oakmantd.com

Project Address:
187 Goldhurst Terrace,
London
NW6 3ER

Client:
Manoj Pradhan

PROPOSED

Drawing Title:
GROUND FLOOR SITE PLAN. FRONT, SIDES & REAR ELEVATIONS. ROOF PLAN

Drawing Number:
1733-PL-101

Scales:
1:50BA1

Rev. No.
-