
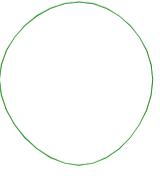
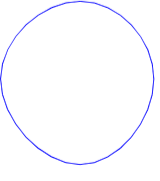
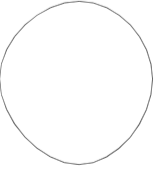
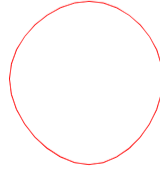
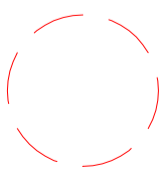


Key

-  Category A Tree Canopy Spread
-  Category B Tree Canopy Spread
-  Category C Tree Canopy Spread
-  Category U Tree Canopy Spread
-  Root Protection Area

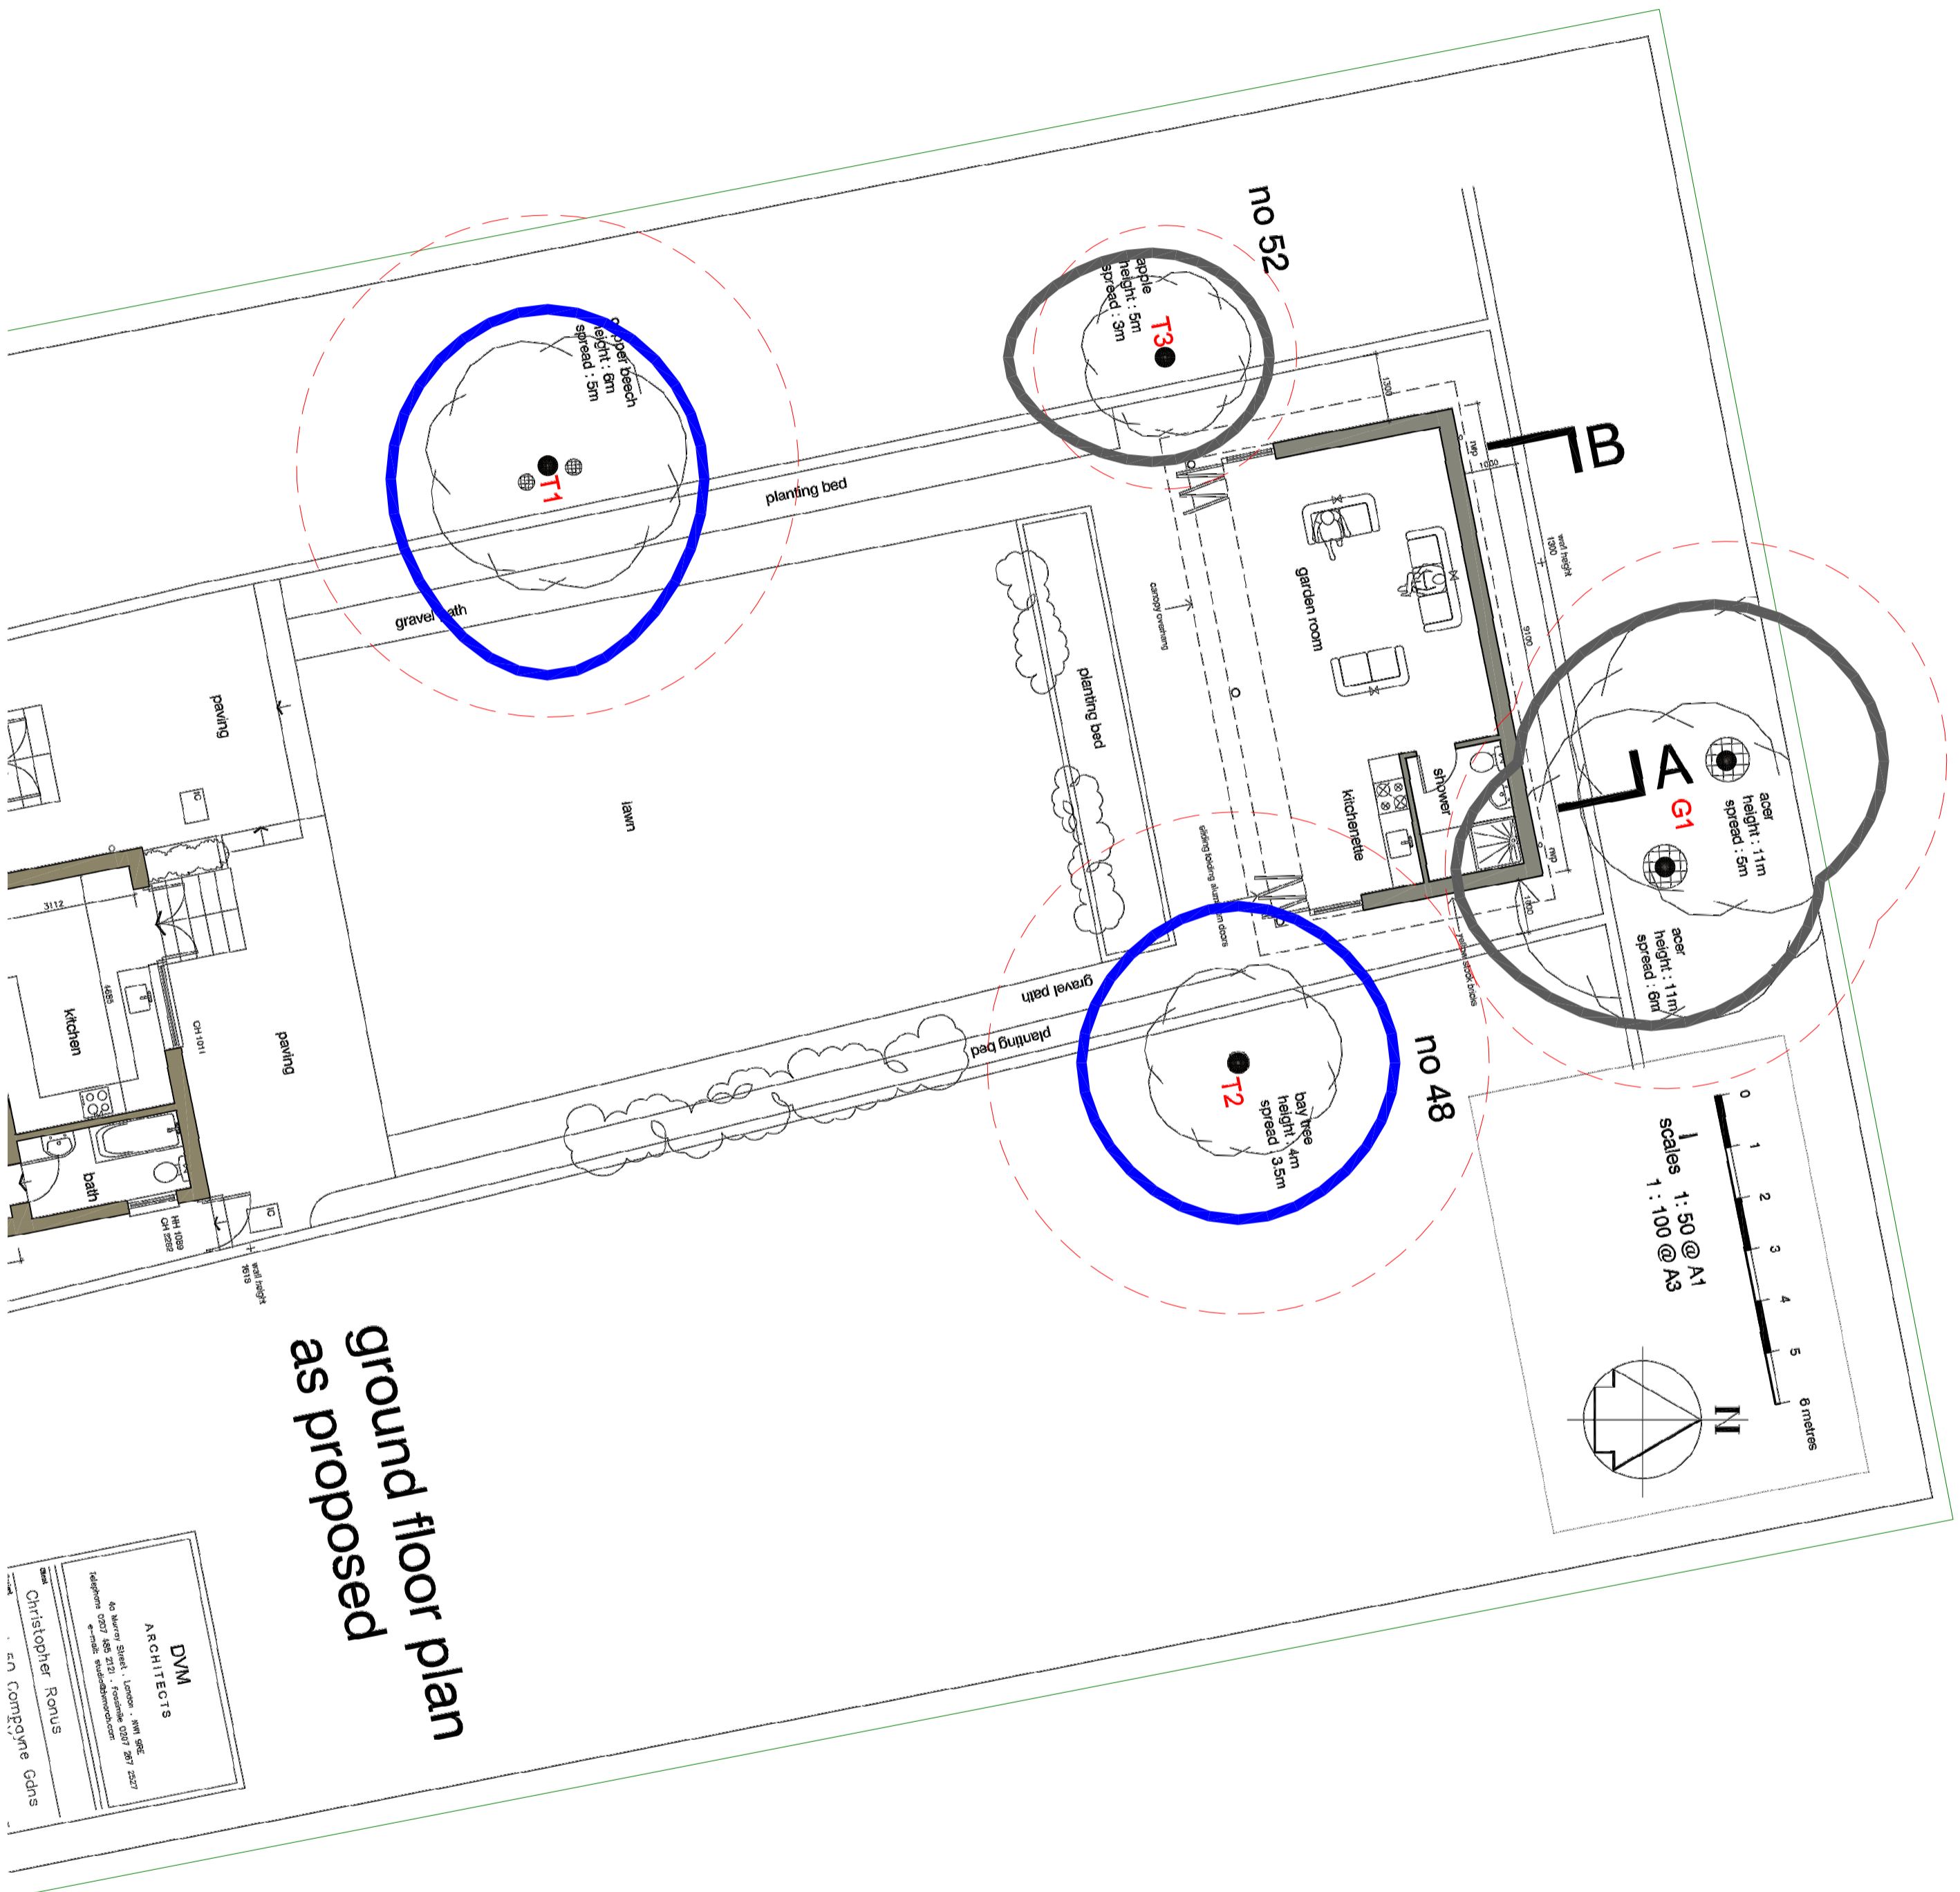

ground floor plan
as proposed

DVM
ARCHITECTS

40 Manor Street, London, NW6 6DE, UK
Tel: 0207 462 2121
Email: info@dvmarchitects.com

Christopher Ronus
50 Company Gardens
EN Compayne Gdns

REV.	DATE	BY	DESCRIPTION

TREE AWARE UK LTD
Arboricultural Consultancy

CLIENT
Tree Aware UK LTD

TITLE
**50 Company Gardens
Tree Constraints Plan**

DRAWN BY	DATE	SCALE	SHEET SIZE
JL/CAD	27/02/17	1:100	A2
CHECKED BY	DATE	APPROVED BY	DATE
AM/CAD	27/02/17	AG	27/02/17
DRAWING NO.	REVISION		
37730-6	0		