




Existing Lower Ground Floor

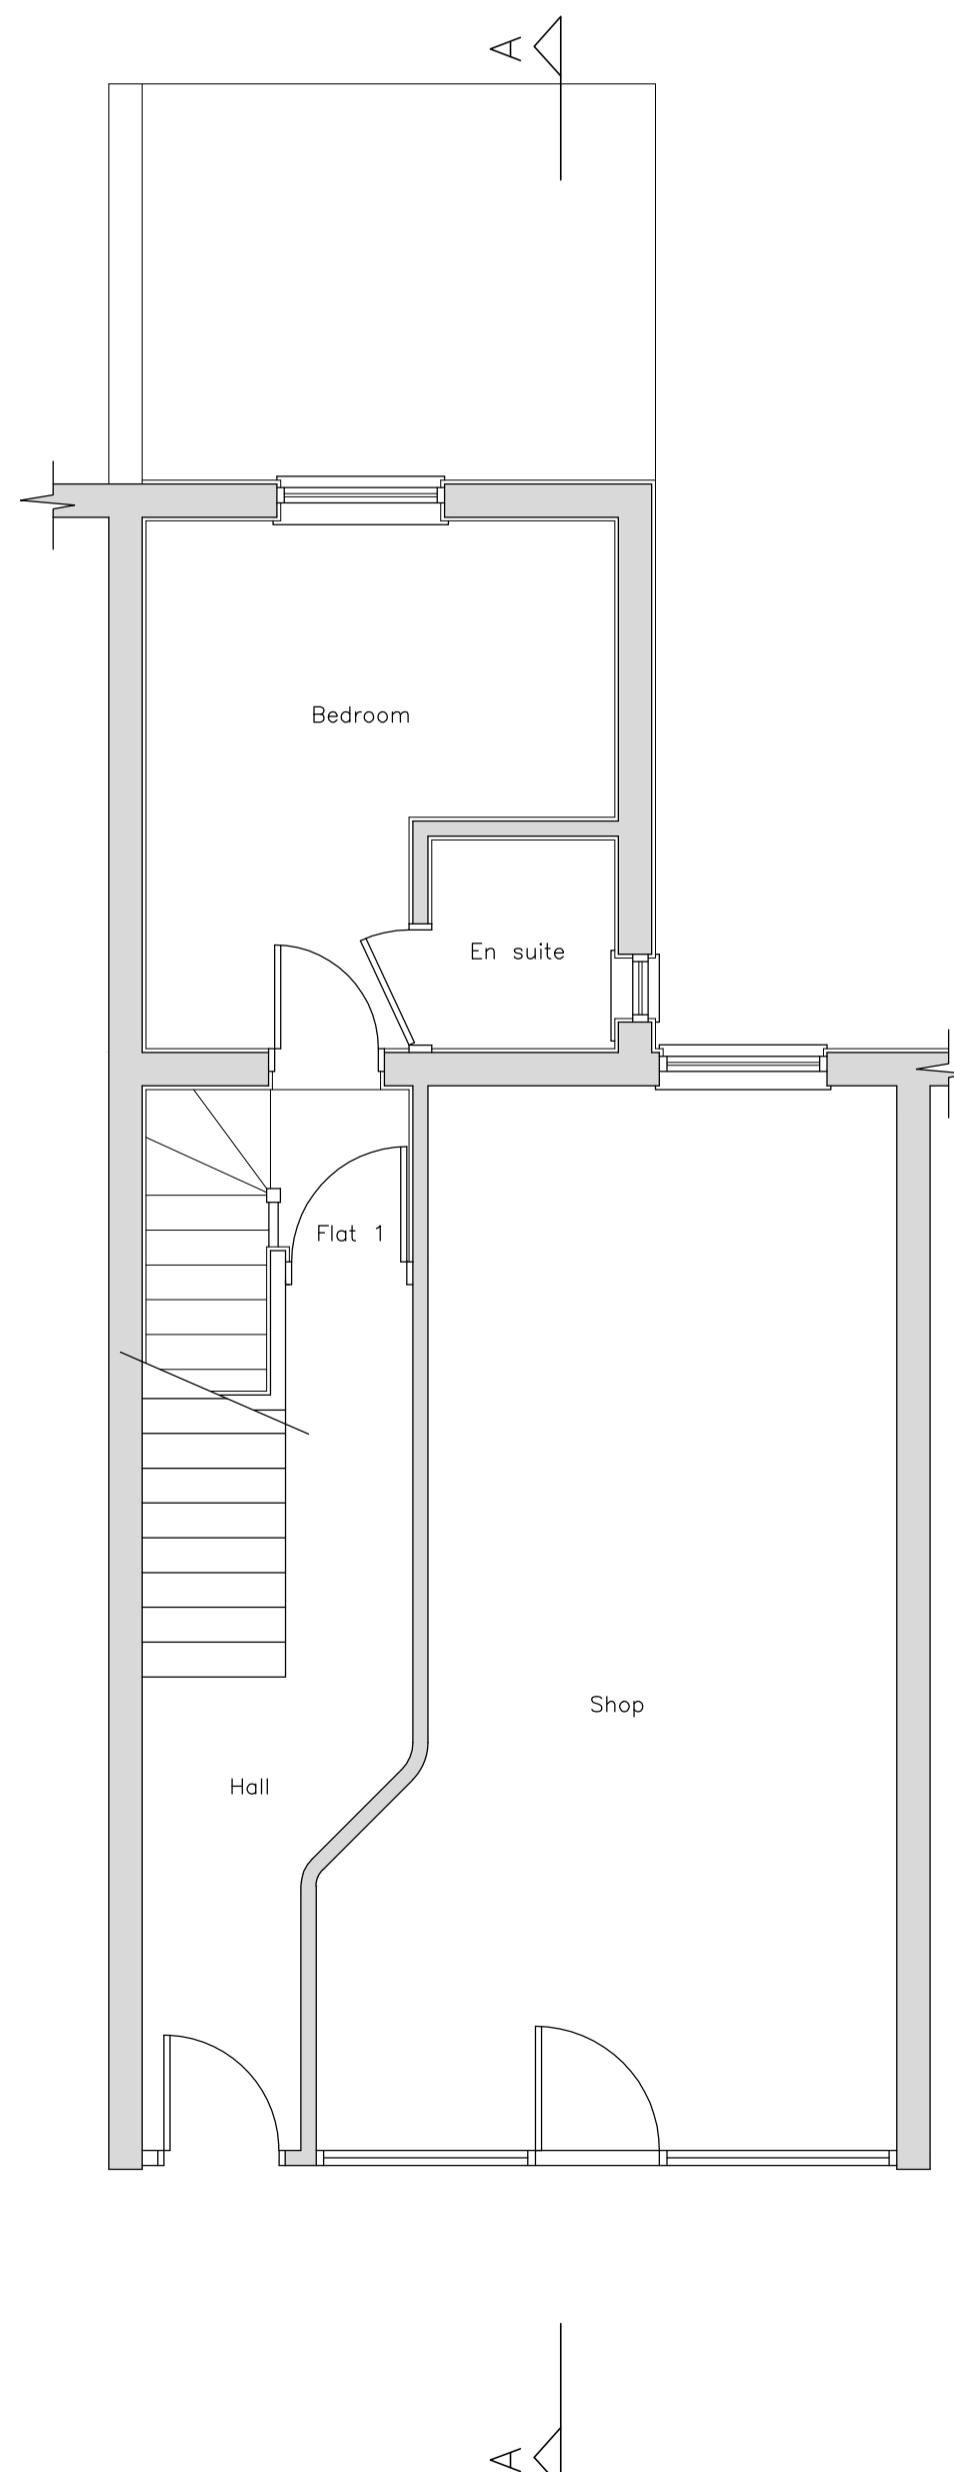


Existing Ground Floor

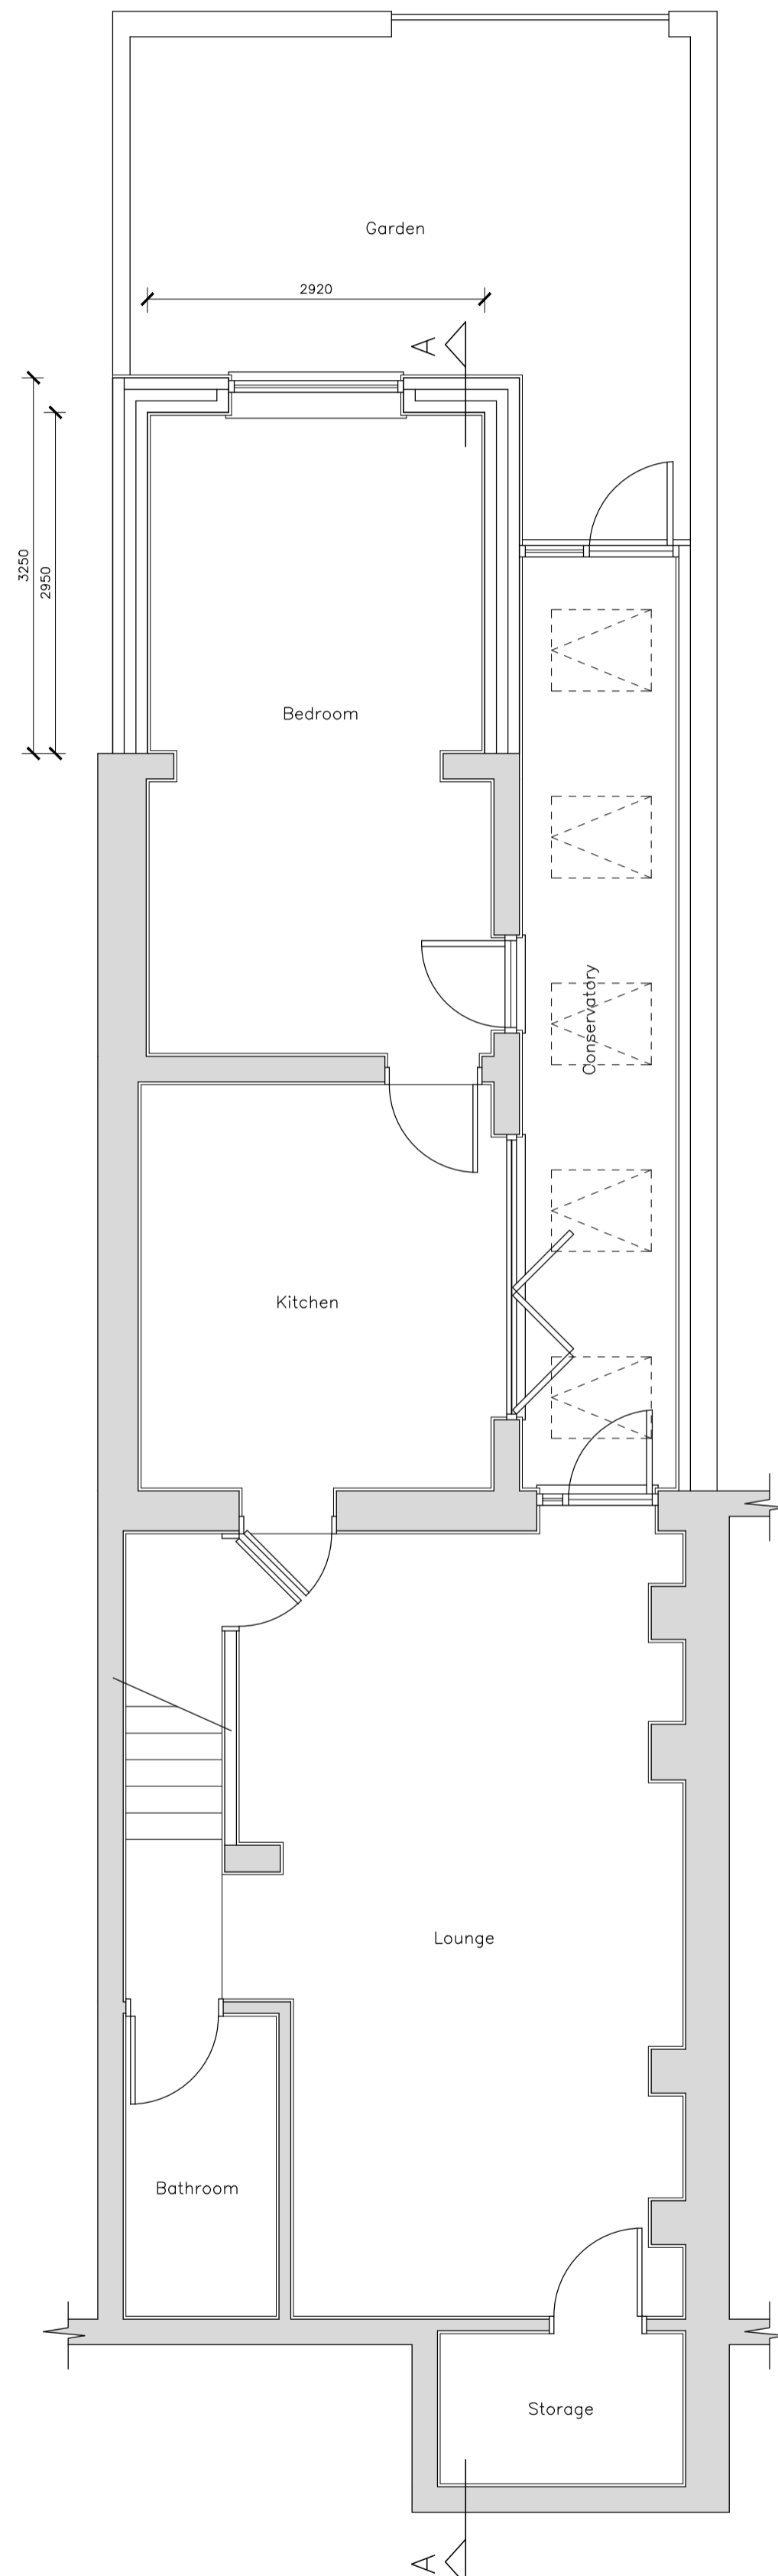


Proposed Lower Ground Floor

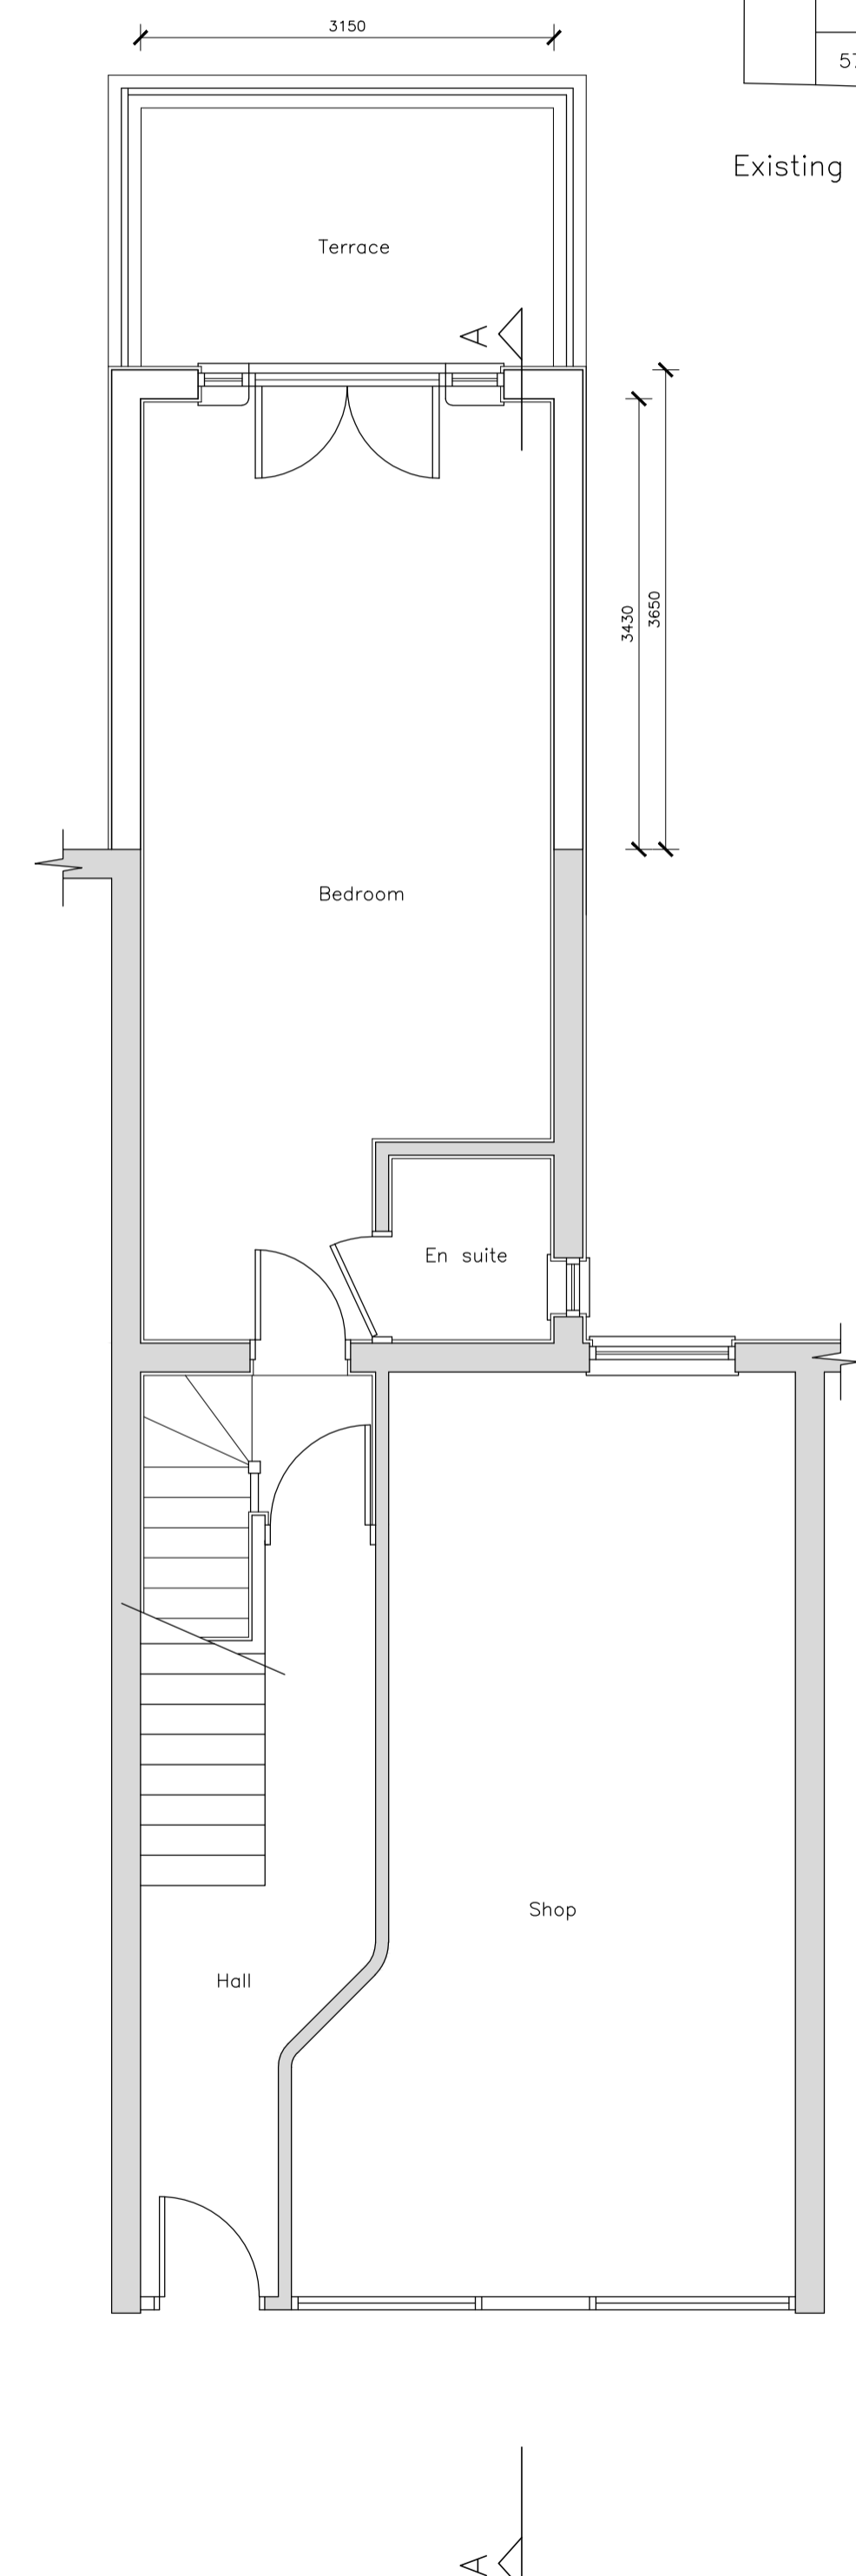


Proposed Ground Floor

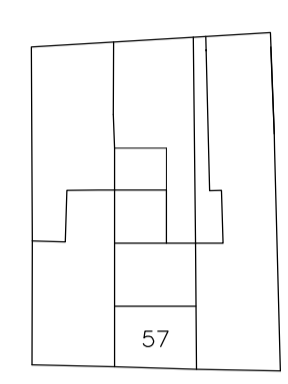

Existing Site Plan (1:500)

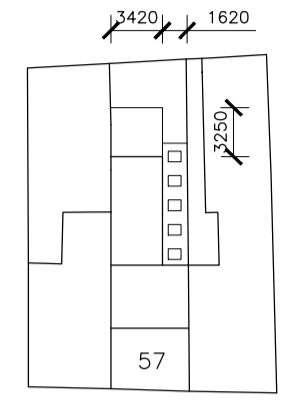

Proposed Site Plan (1:500)

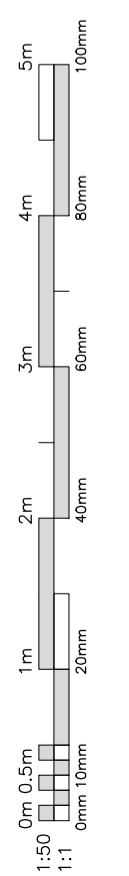

Rev. No.	Date	Amendment
CHAMPION Building Contractors & Architectural Services 229 High Street Wokingham Essex, SS3 0HL Tel: 07958 695876 roylaidlaw@live.co.uk		
Client: Mr R Green		
Project: Flat 1 57 Hemstal Road West Hampstead London NW6 2AD		
Drawing: Proposed Ground and Lower Ground Floor Rear Extension		
Scale:	1:50 & 1:100	Date: June 17
Drawing No.	17:2106:01	
NOTE: All dimensions to be checked on site before work commences. Do not scale this drawing, work only to specified dimensions. Report all discrepancies to the Draughts Person.		