




Existing: rear elevation

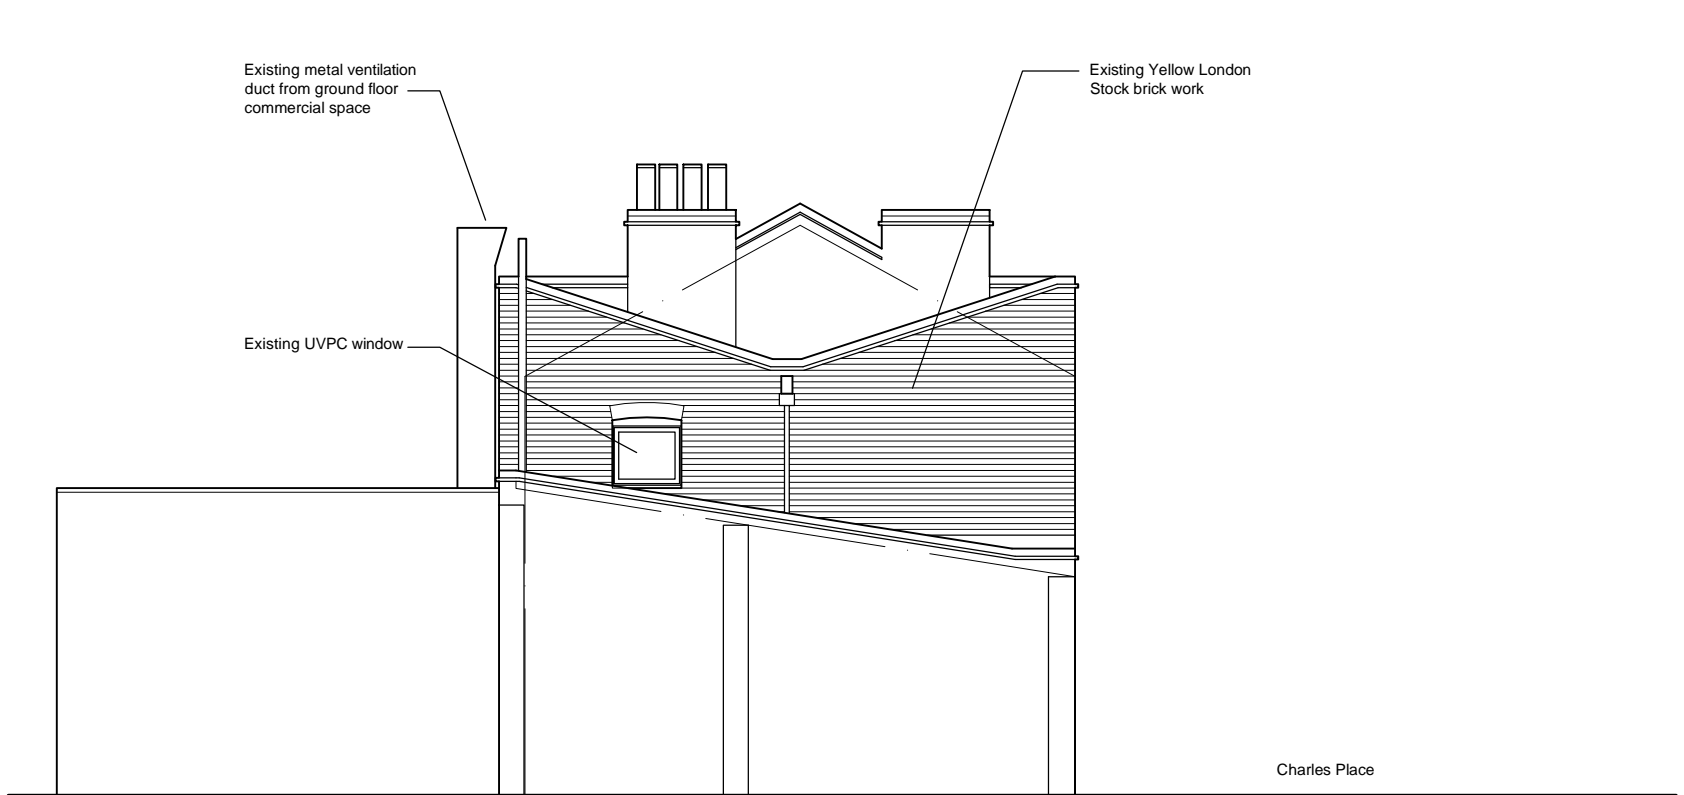

Existing: side elevation

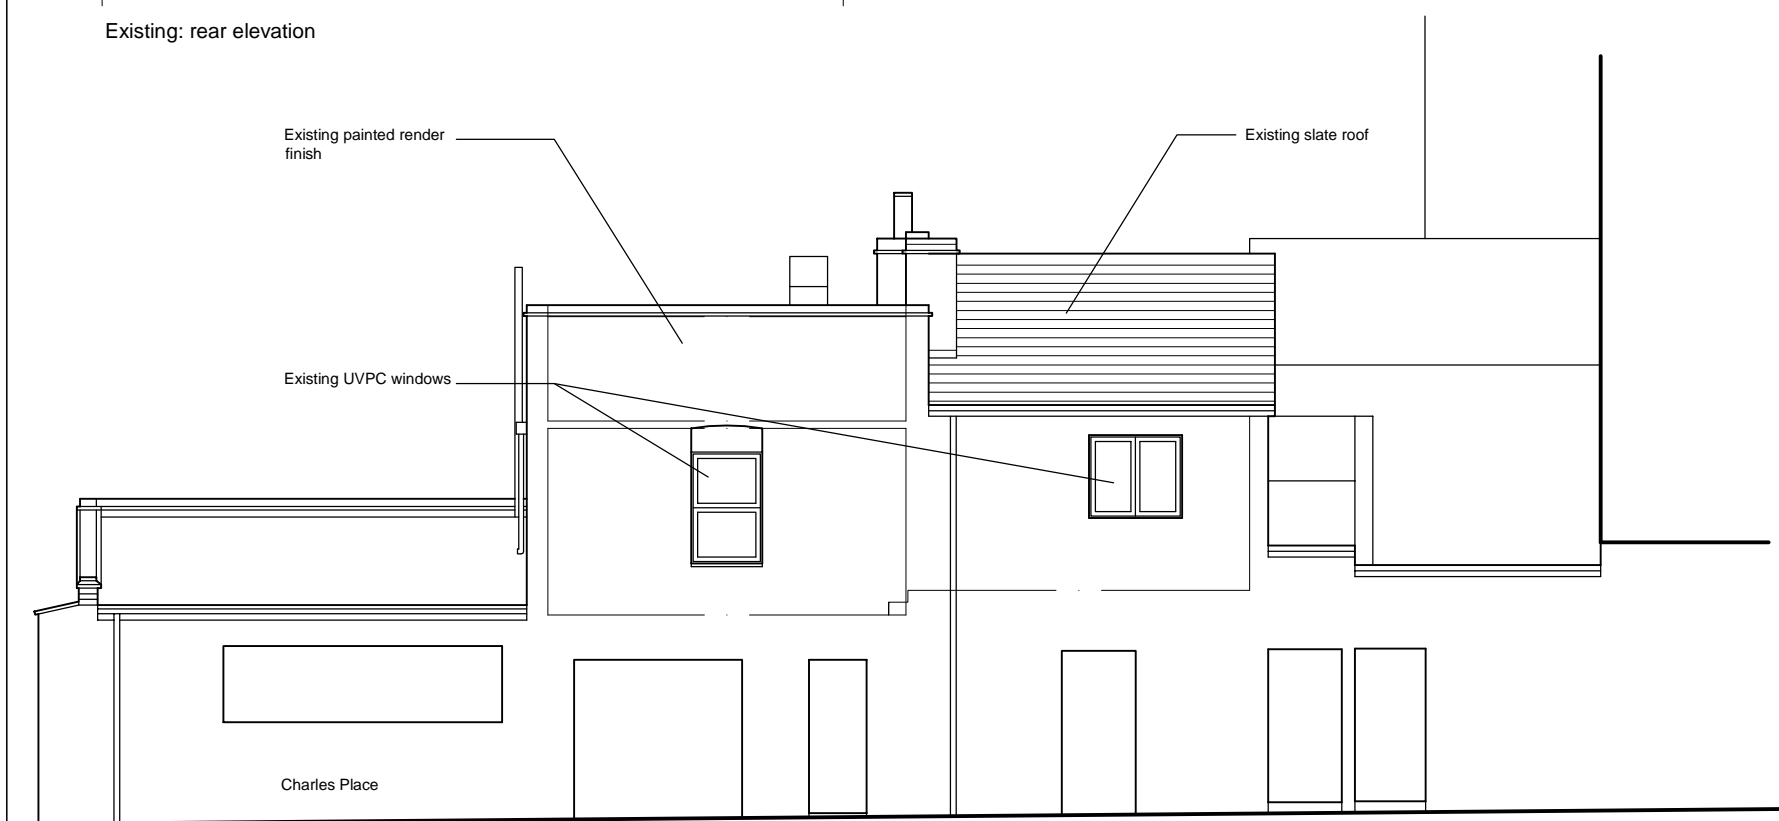

Existing: front elevation

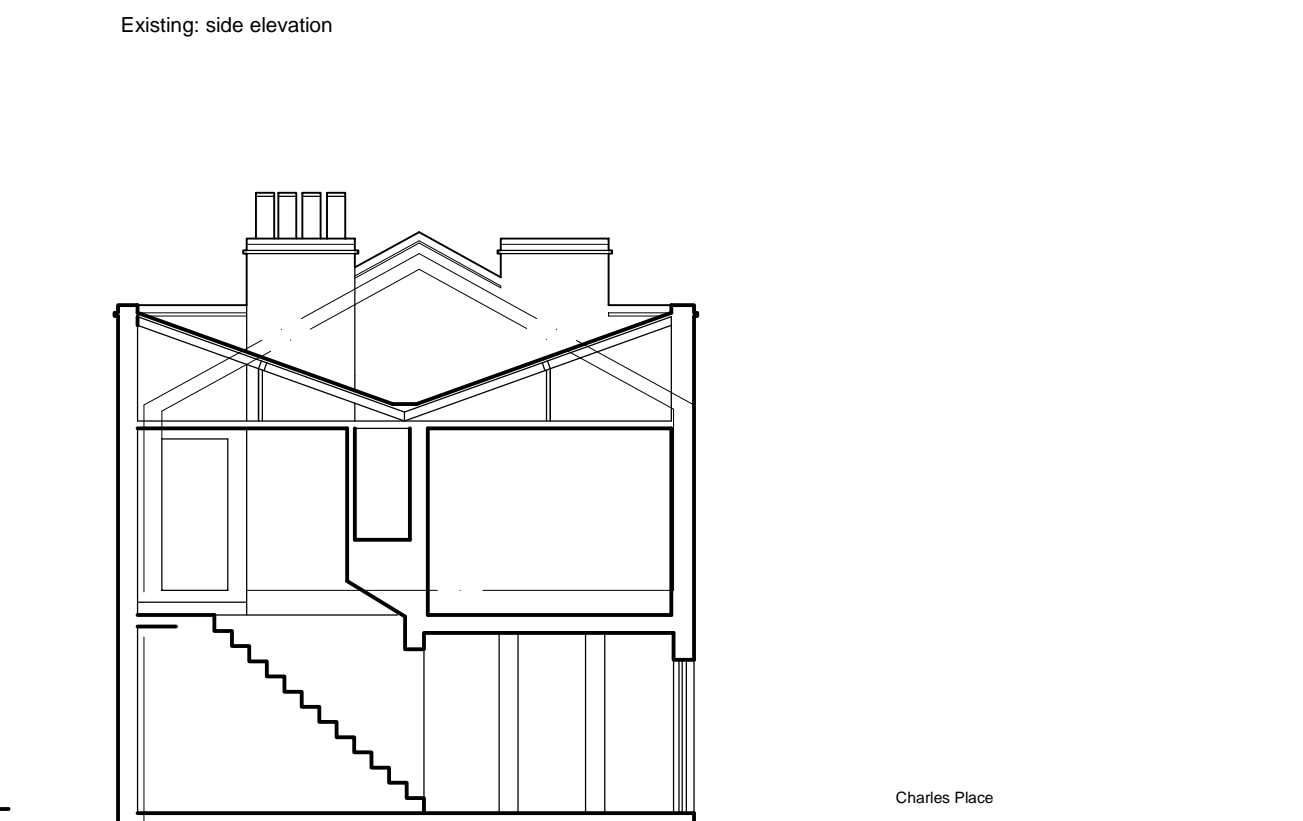

Existing: section A

revision	england architecture 28A Lower Marsh London SE1 7RG tel. 020 7928 3456		project 2 Charles Place London. NW1 2HW
	file no.	190.Survey.01	title Existing: Front, side, rear elevations & section A
	dwg status	12.05.17 Survey	scale 1:100 @ A3
	project no.	190	dwg. no Existing.03