


Proposed: rear elevation

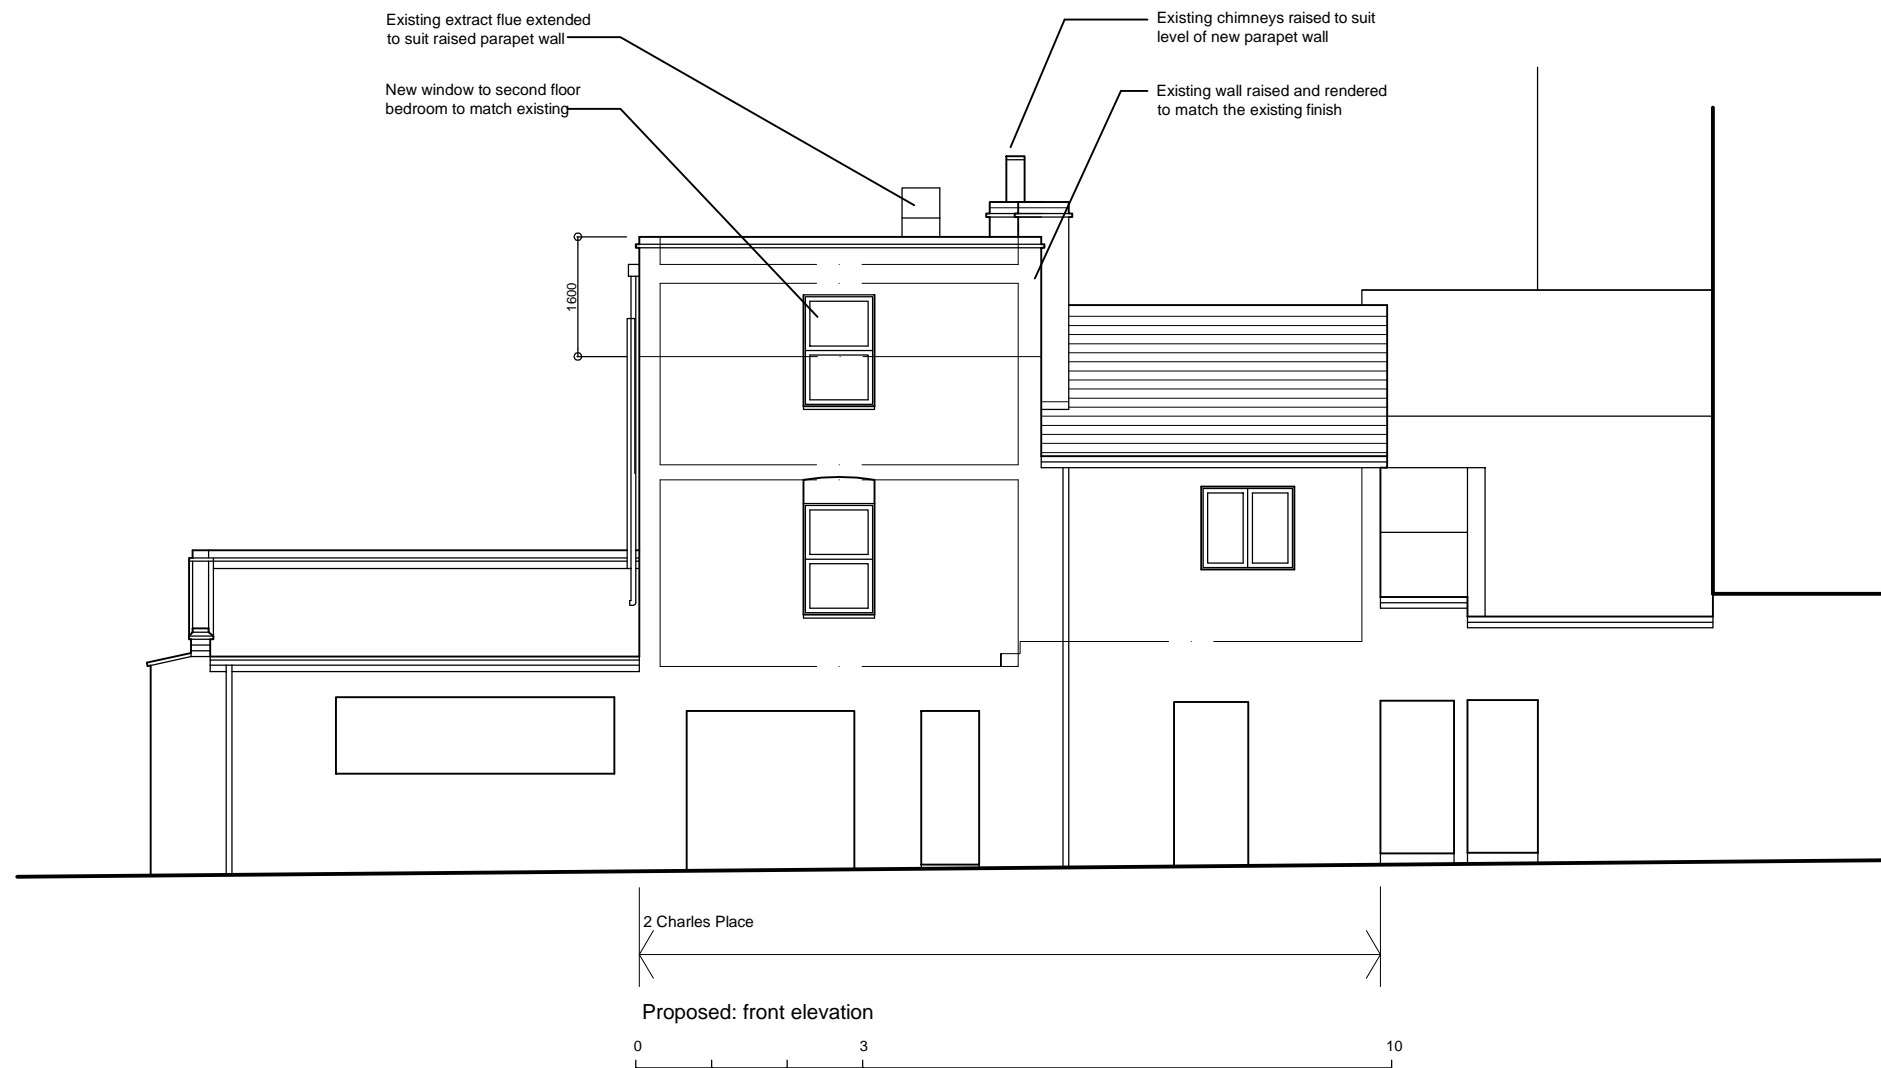

Proposed: front elevation

revision	england architecture 28A Lower Marsh London SE1 7RG		project 2 Charles Place London. NW1 2HW	
	tel. 020 7928 3456		Proposed: Front & rear elevations	
file no.	190.Planning.01	1:100 @ A3		scale
dwg status	31.08.17 Planning			
project no.	190	dwg. no Proposed.03		