



HEA 1C - 4 HEALEY STREET, NW1 8SR
 House Development for June Williams
 EXISTING GROUND AND FIRST FLOOR PLANS

Scale 1:100@A3
 © Mark Prizeman 2014

14th October 2014
 1st September 2015
 27th November 2015
 25th August 2017


Mark Prizeman AADipl RIBA, chartered architect -
 7 Dilke Street, London SW3 4JE
 TEL: 020 7460 1348
 MOB: 07990 525 869
 E-MAIL: markprizeman@hotmail.com
 markprizeman@btinternet.com
 WEB: www.prizeman.co.uk

EXISTING

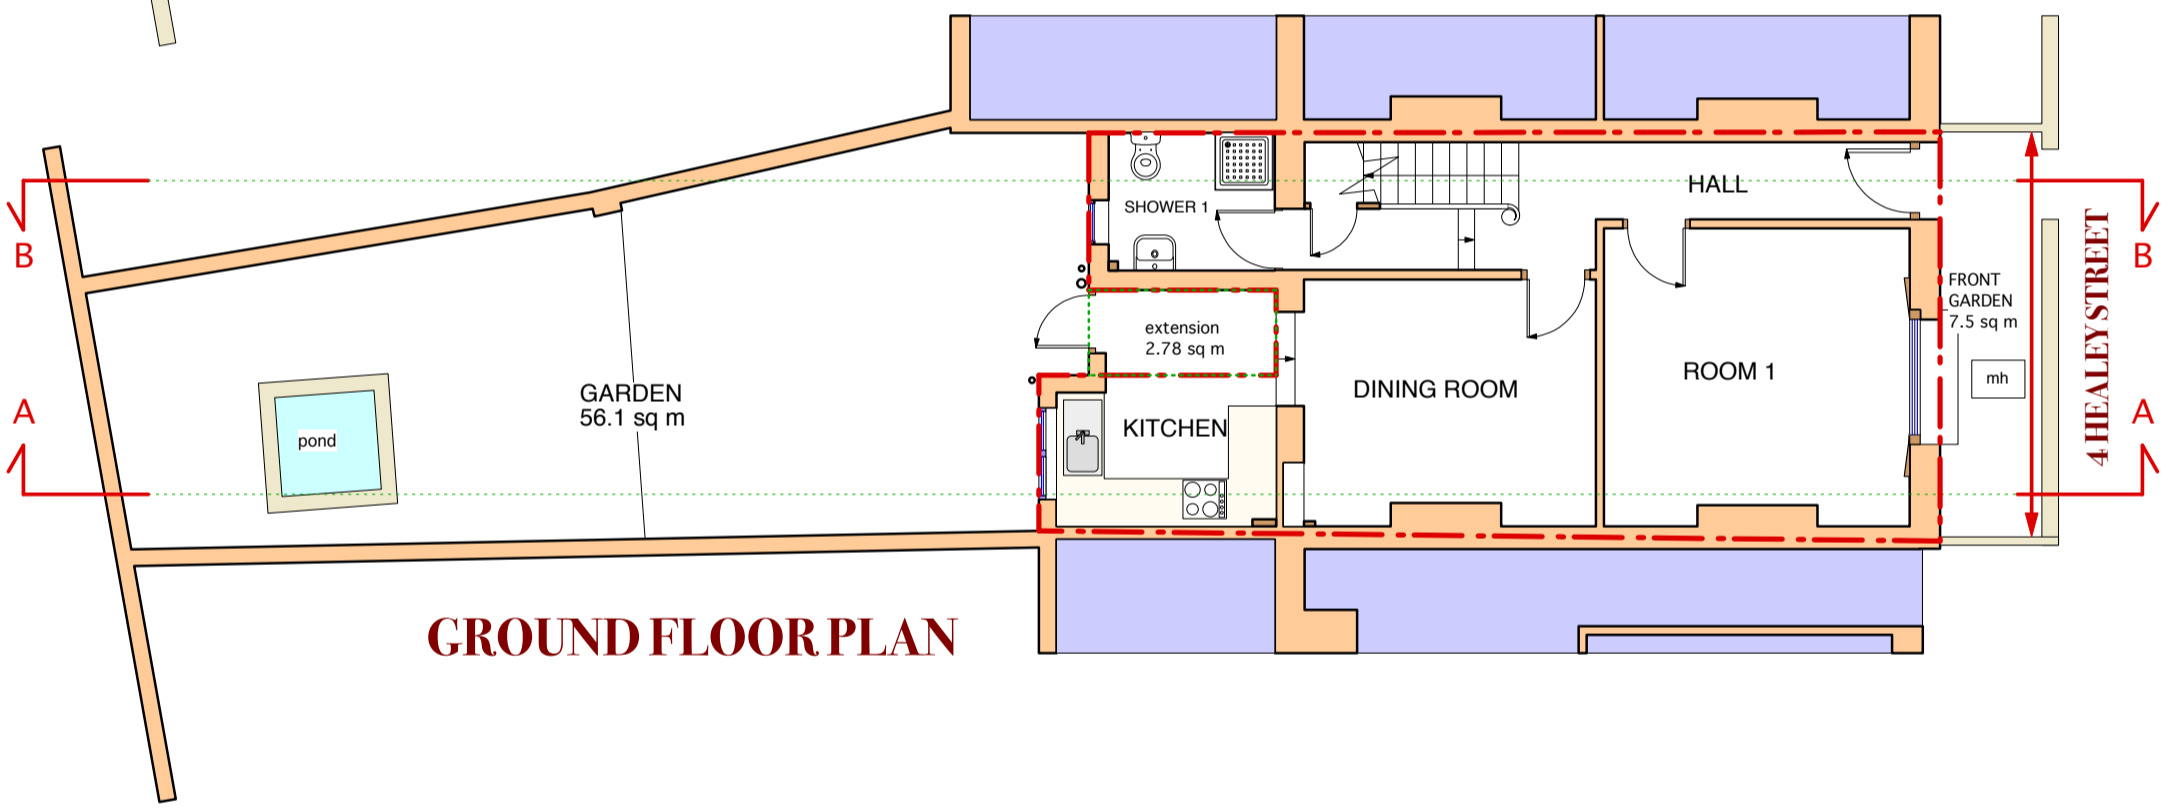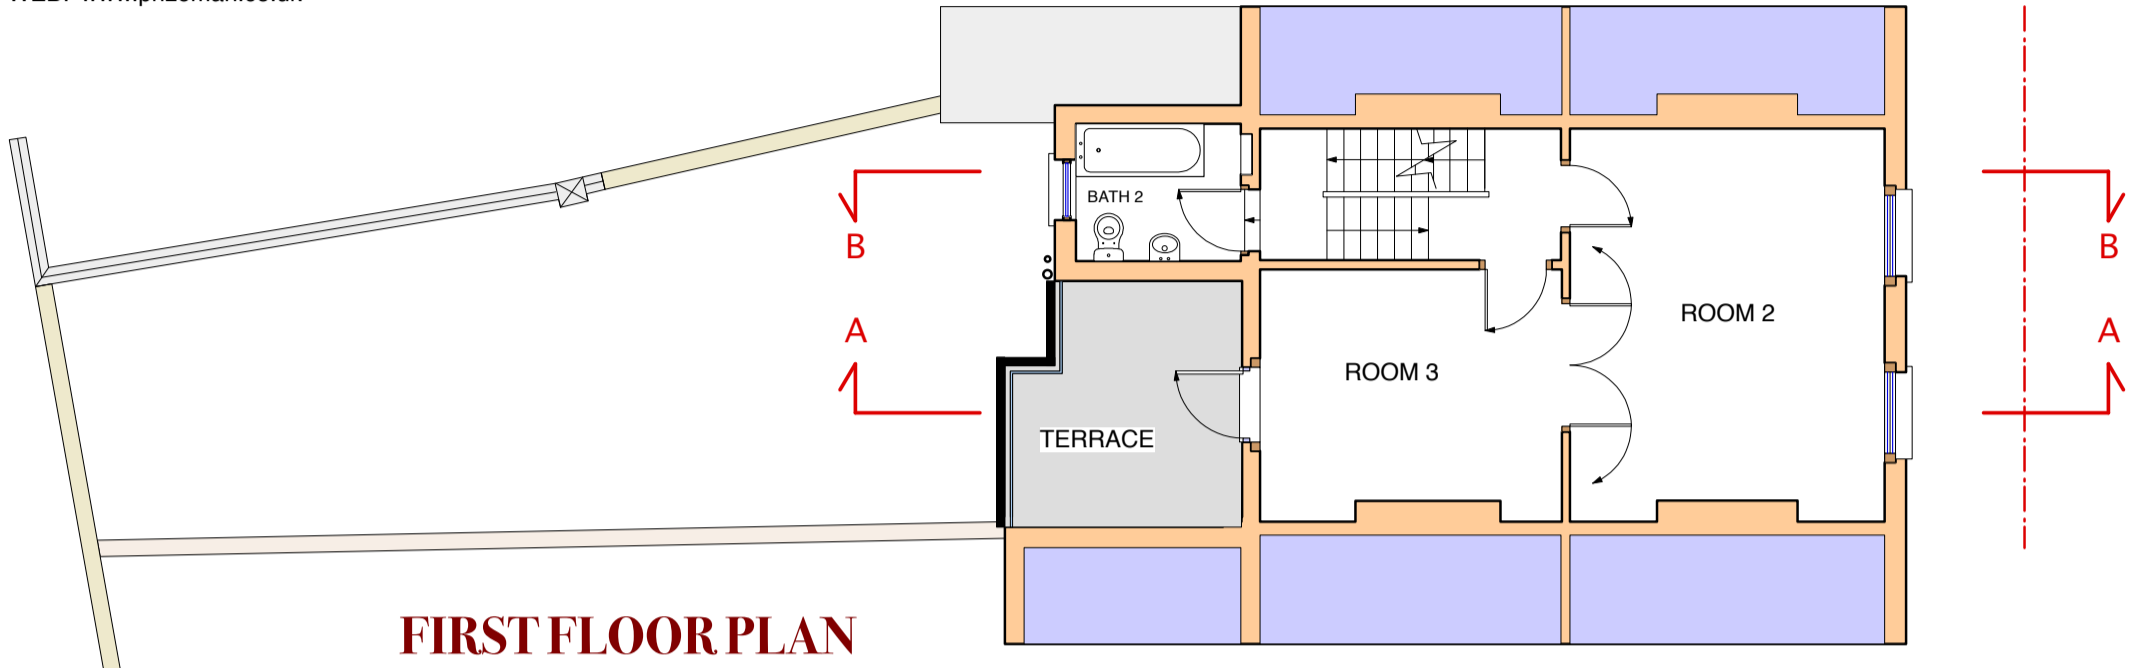

Total area of land around the original house

$$56.1 + 2.78 + 7.5 = 66.38 \text{ sq m}$$

 

**G
&1**