

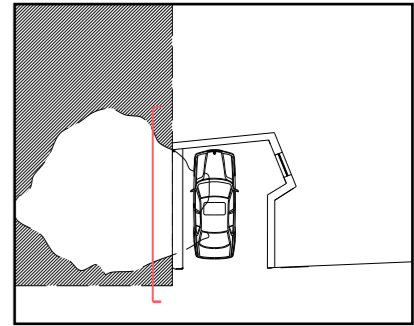


# WEST ELEVATION\_ EXISTING

 

## KEY

- 1. Existing building
- 2. Recent extension parapet
- 3. Recent extension
- 4. Boundary wall

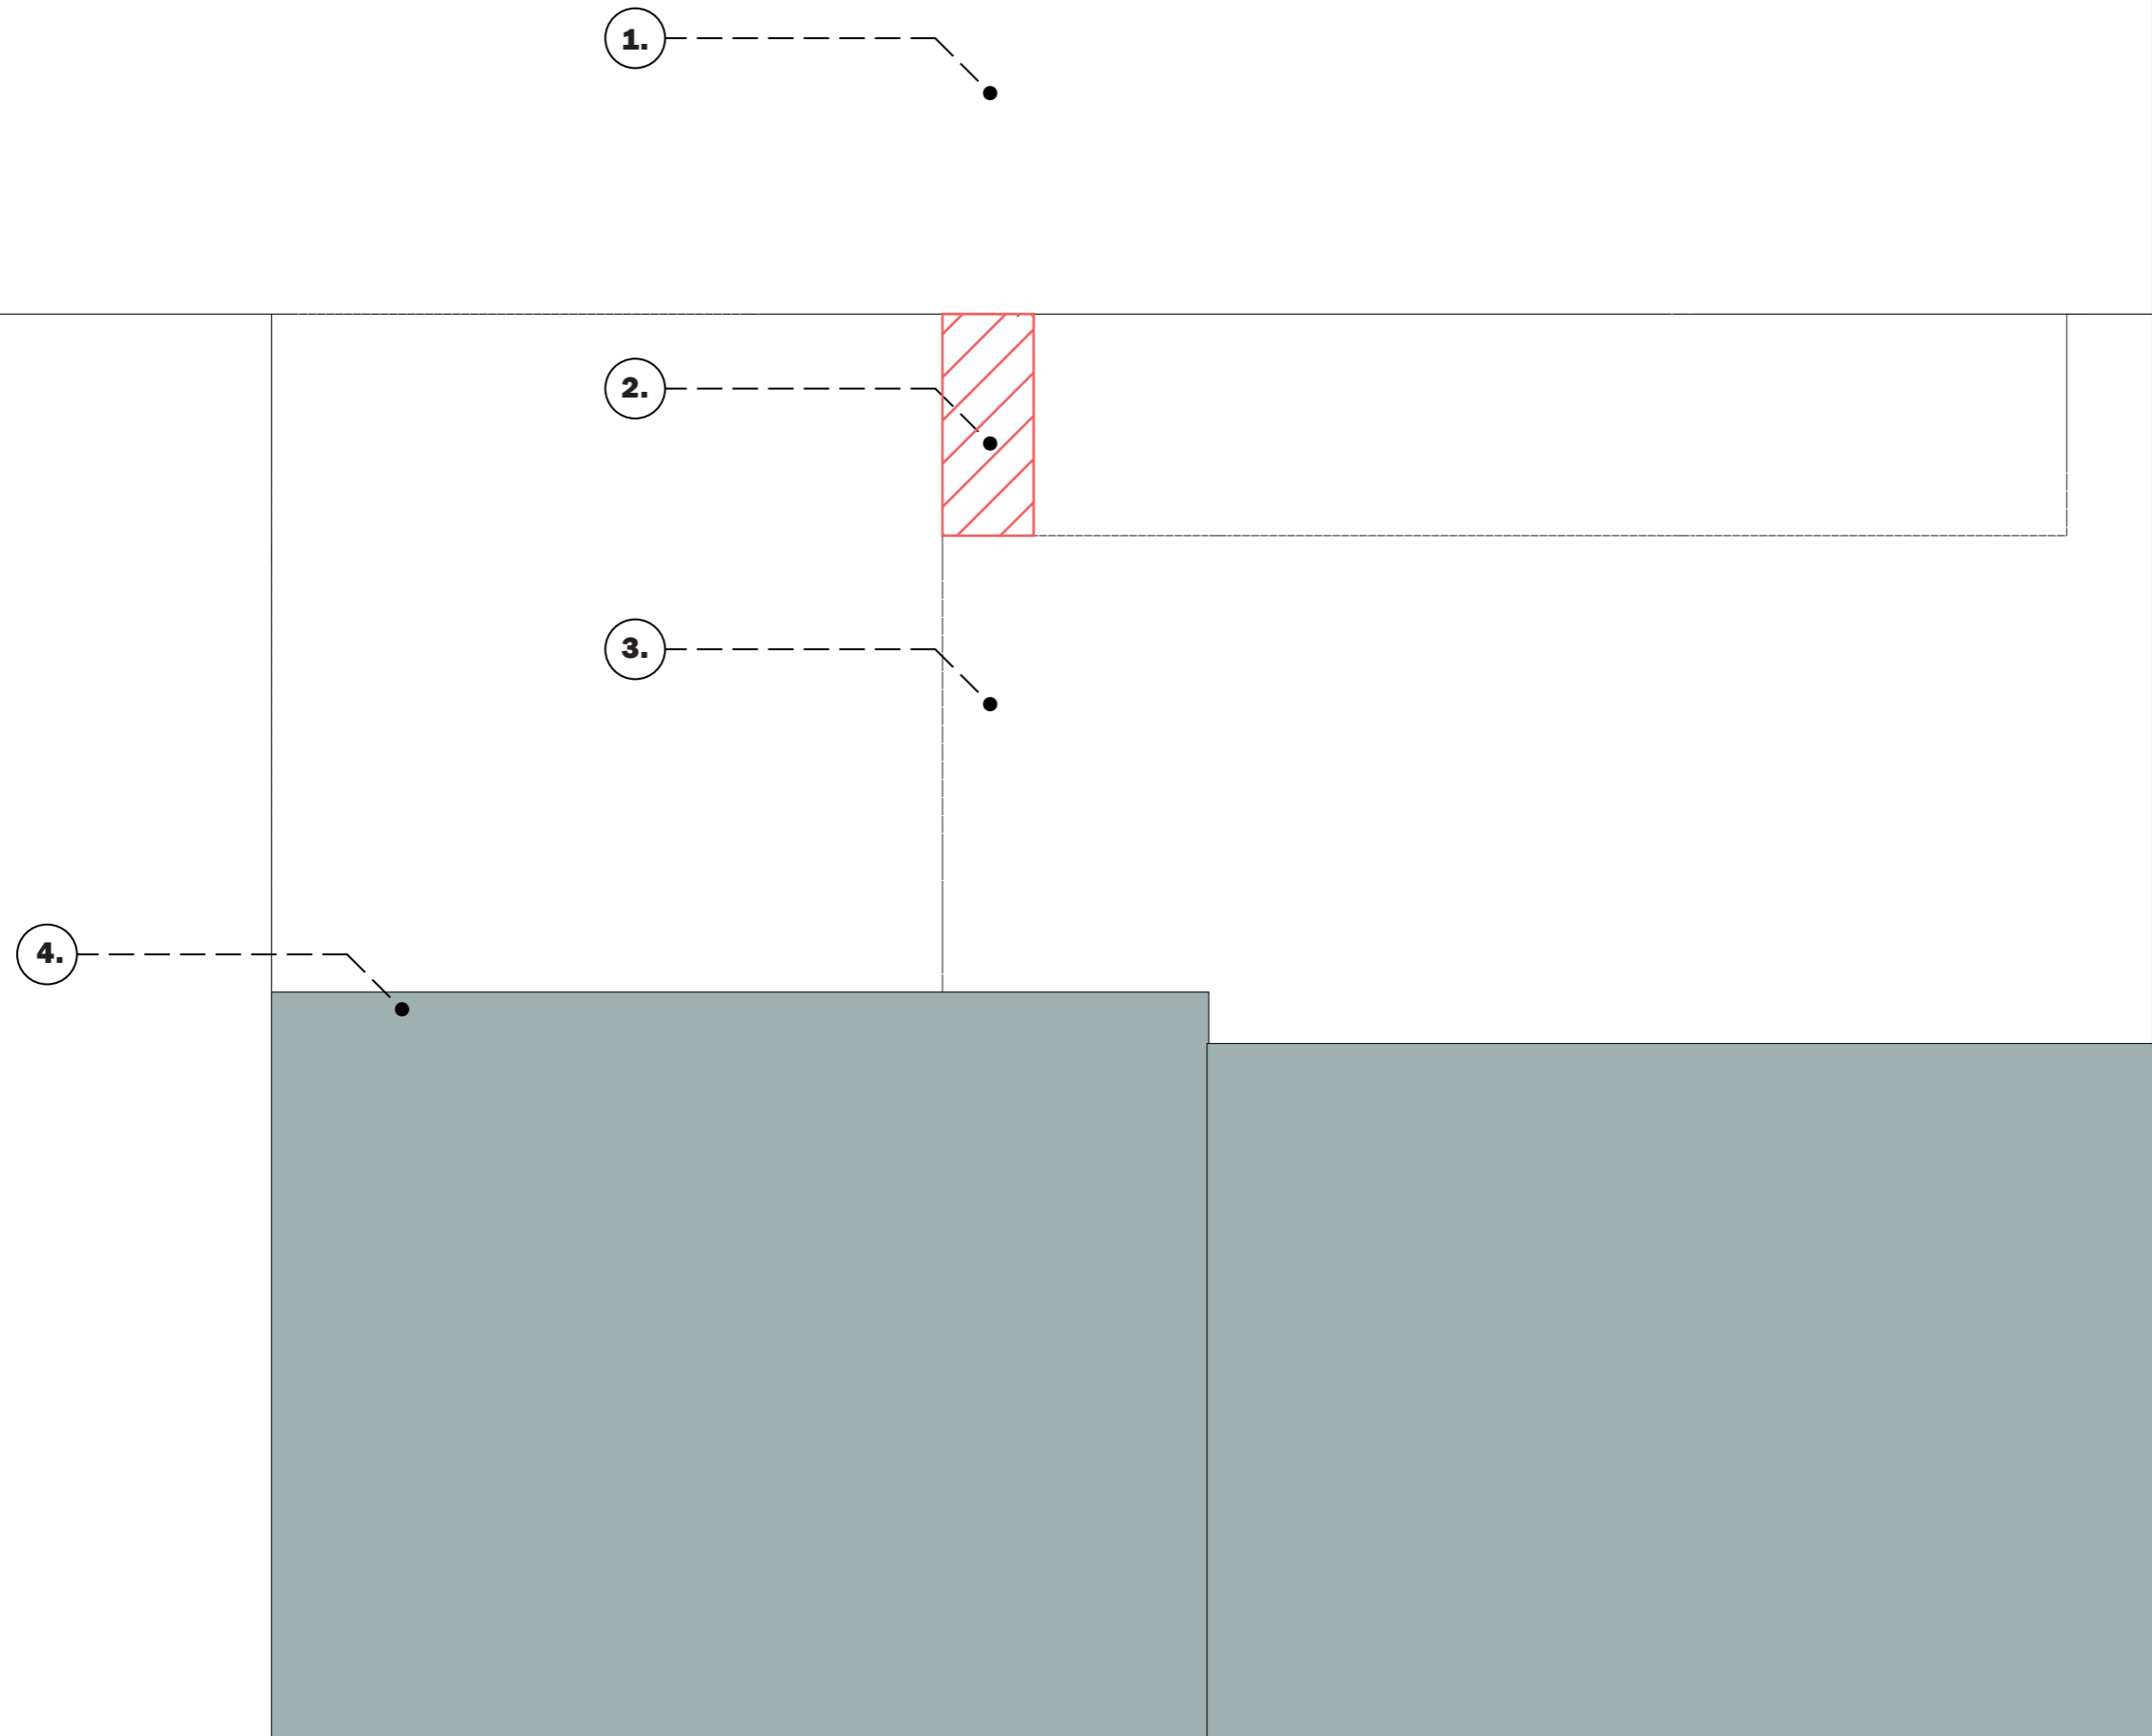

1:20 @ A3

**CARLTON TAVERN GARAGE**  
79 GRAFTON RD  
NW5 4BB

4 SEPTEMBER 2017

**DRAWING NUMBER:** CTG\_I3