



# SITE PLAN\_ EXISTING

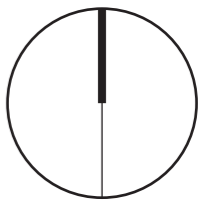

0m 1m 2m 3m 4m 5m 10m

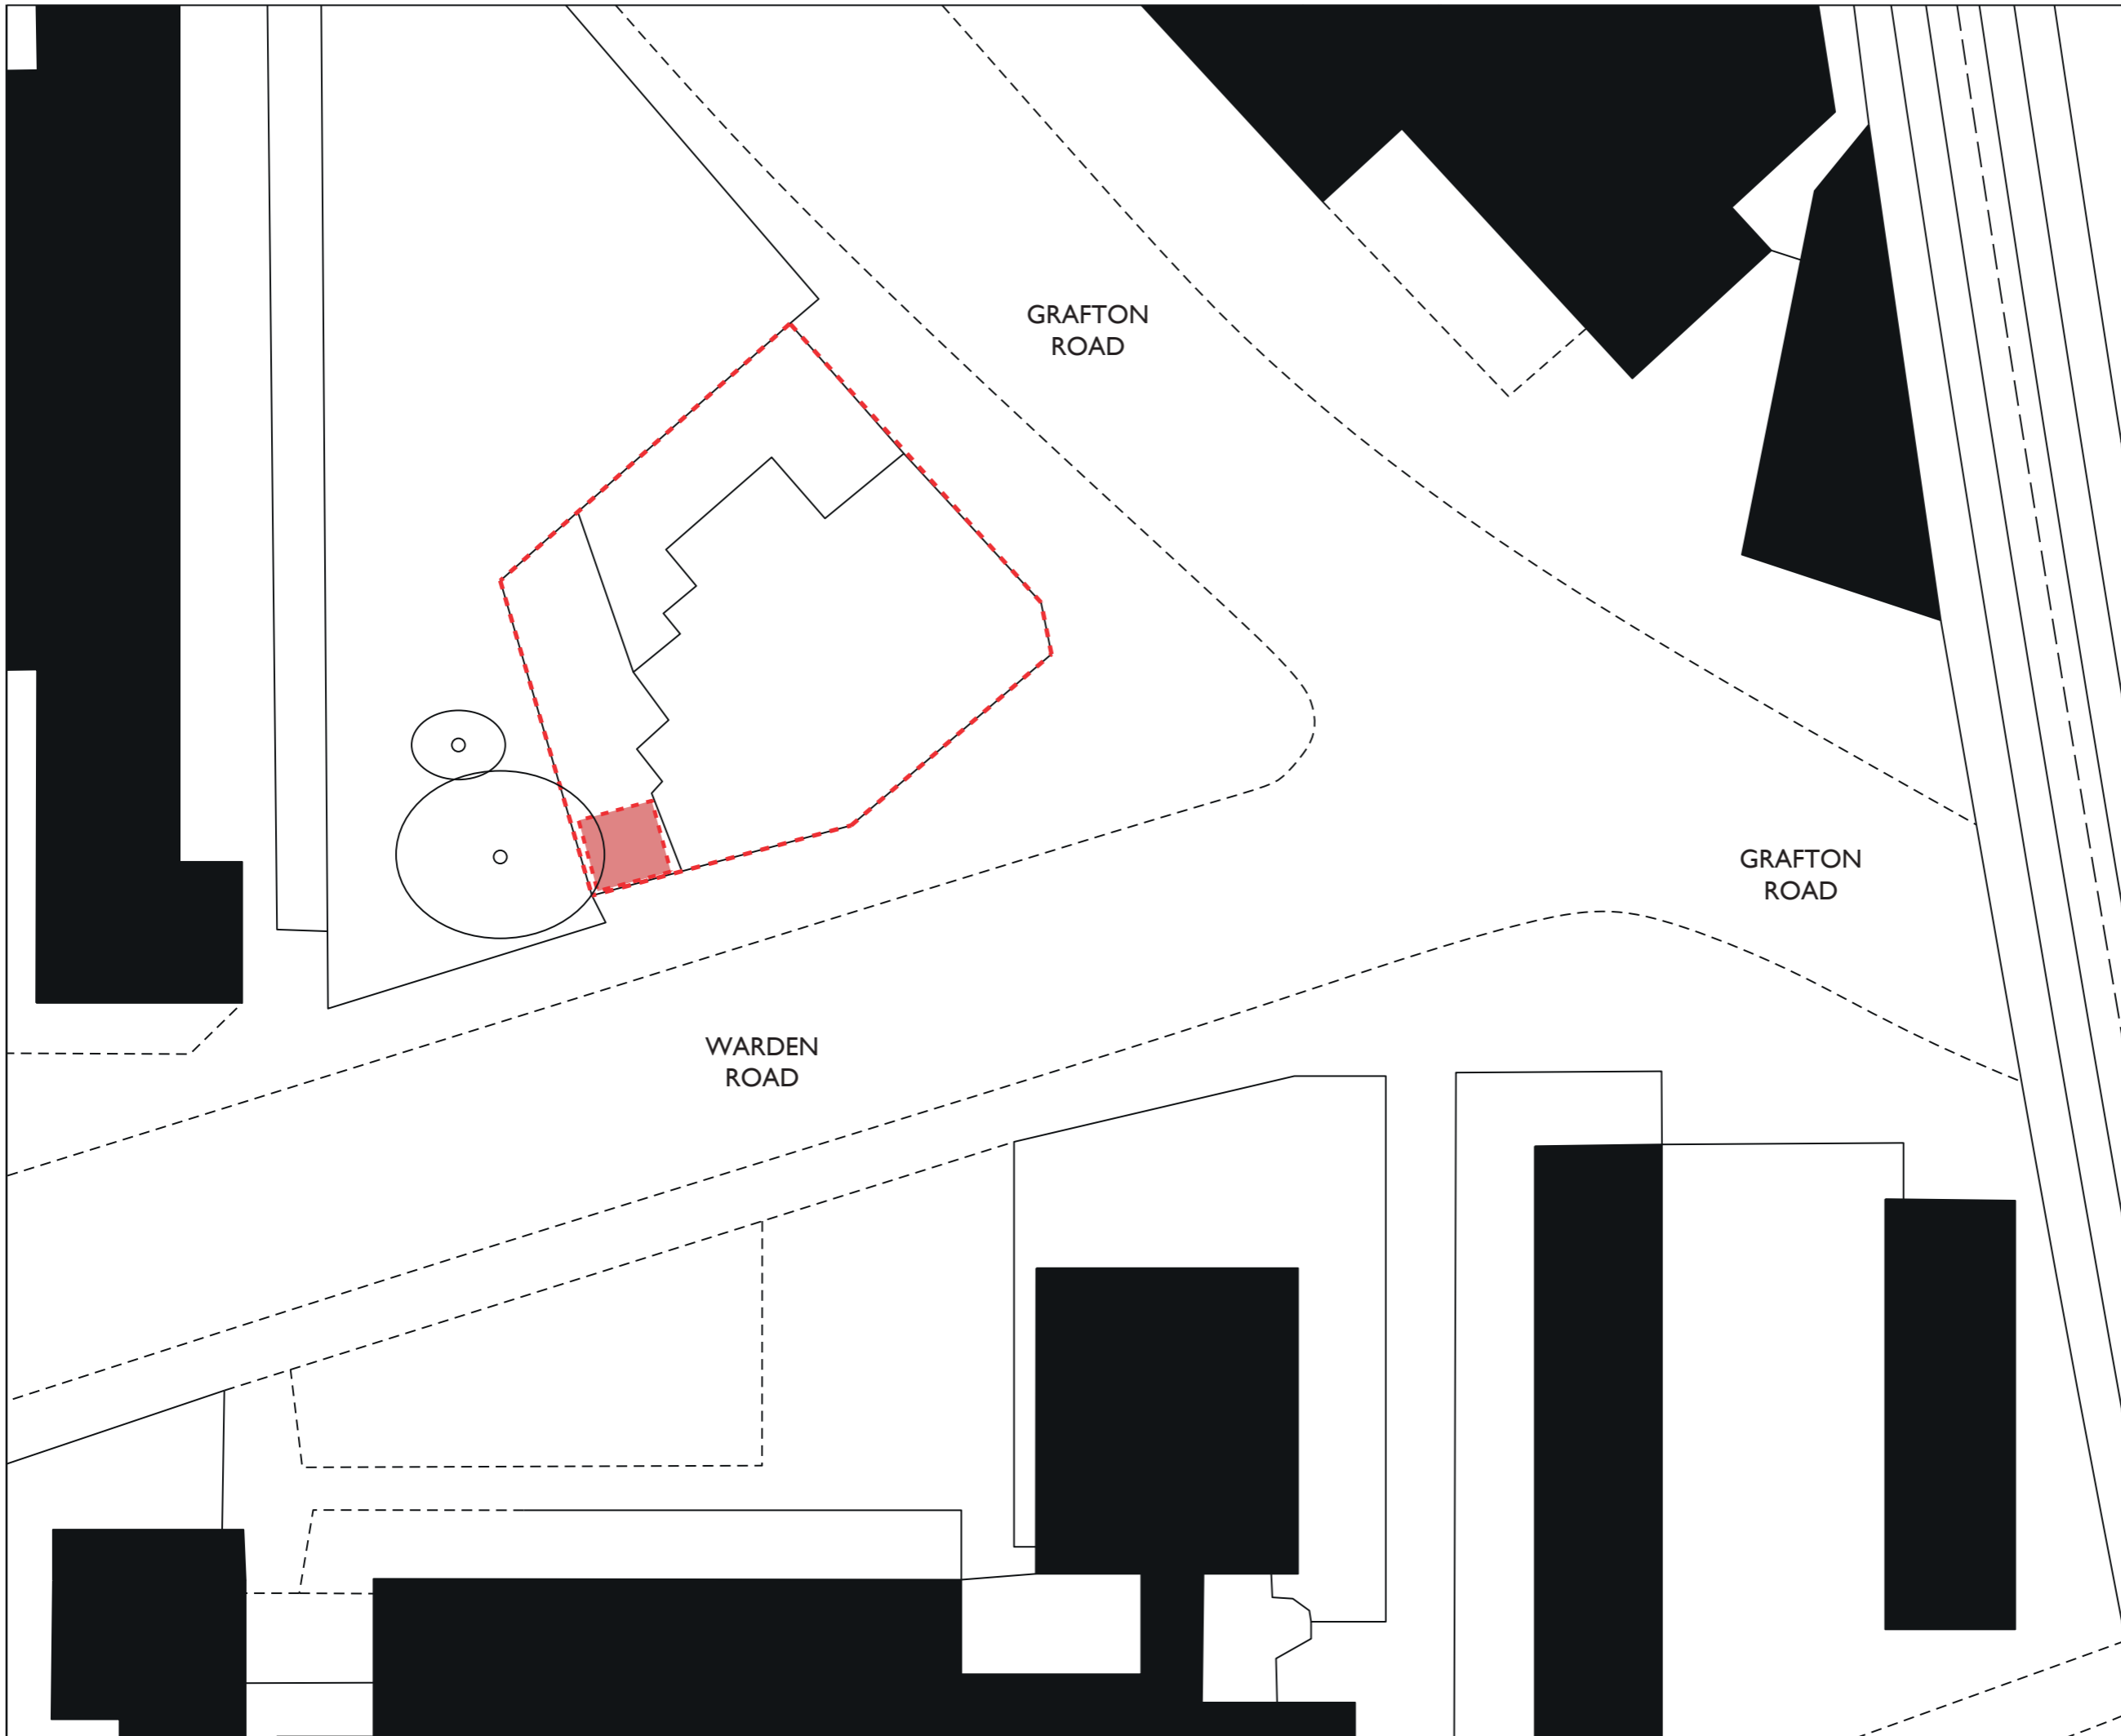

**1:200 @ A3**

**CARLTON TAVERN GARAGE**

**79 GRAFTON RD  
NW5 4BB**

**4 SEPTEMBER 2017**

**DRAWING NUMBER: CTG\_I**