


APPROVED REAR ELEVATION
Ref: 2015/2605/P
(10 YORK MEWS)

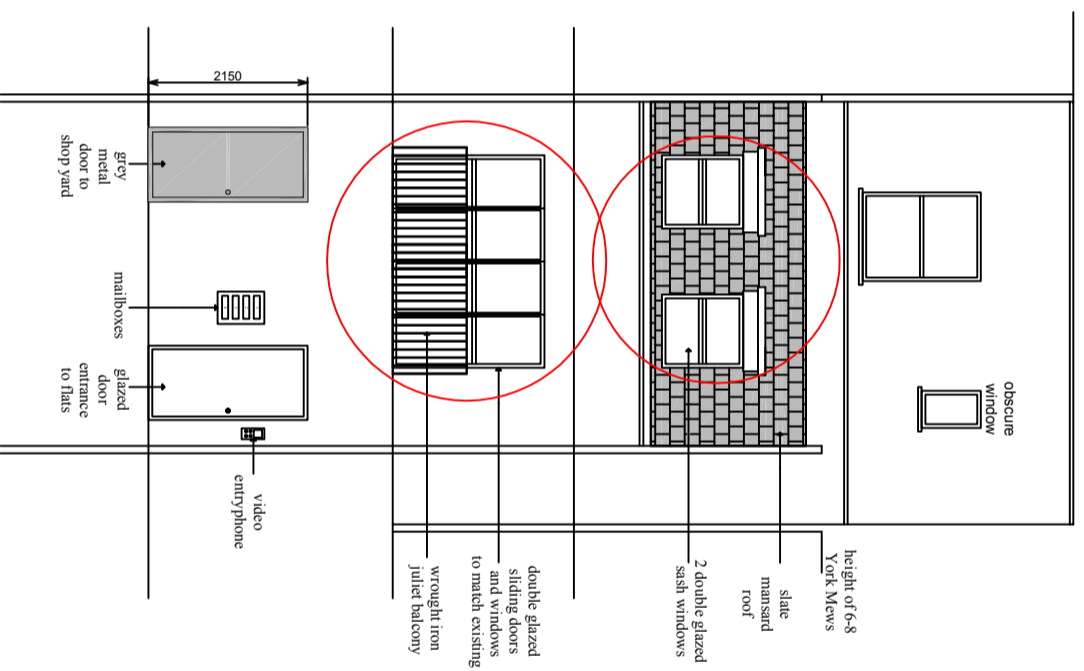

PROPOSED REAR ELEVATION
MINOR AMENDMENT
(10 YORK MEWS)

Job Title 325 Kentish Town Road London, NW5 2TJ	
Extension to shop, 3 storey rear extension, additional floor at the front to create in total 5 flats: 1x3 beds 3x1 bed	
Agent Ali Musani 1109 Greenford Road Greenford Middlesex UB6 0DP Email: ali@dewood.co.uk Mobile: 07712-563254	
Client Mr Armin Merali	
Drawn Ali Musani	Scale 1:100 / A3
Drawing Number SB	Date 01/07/2017
Amendment Notes Proposed Minor Amendment	