
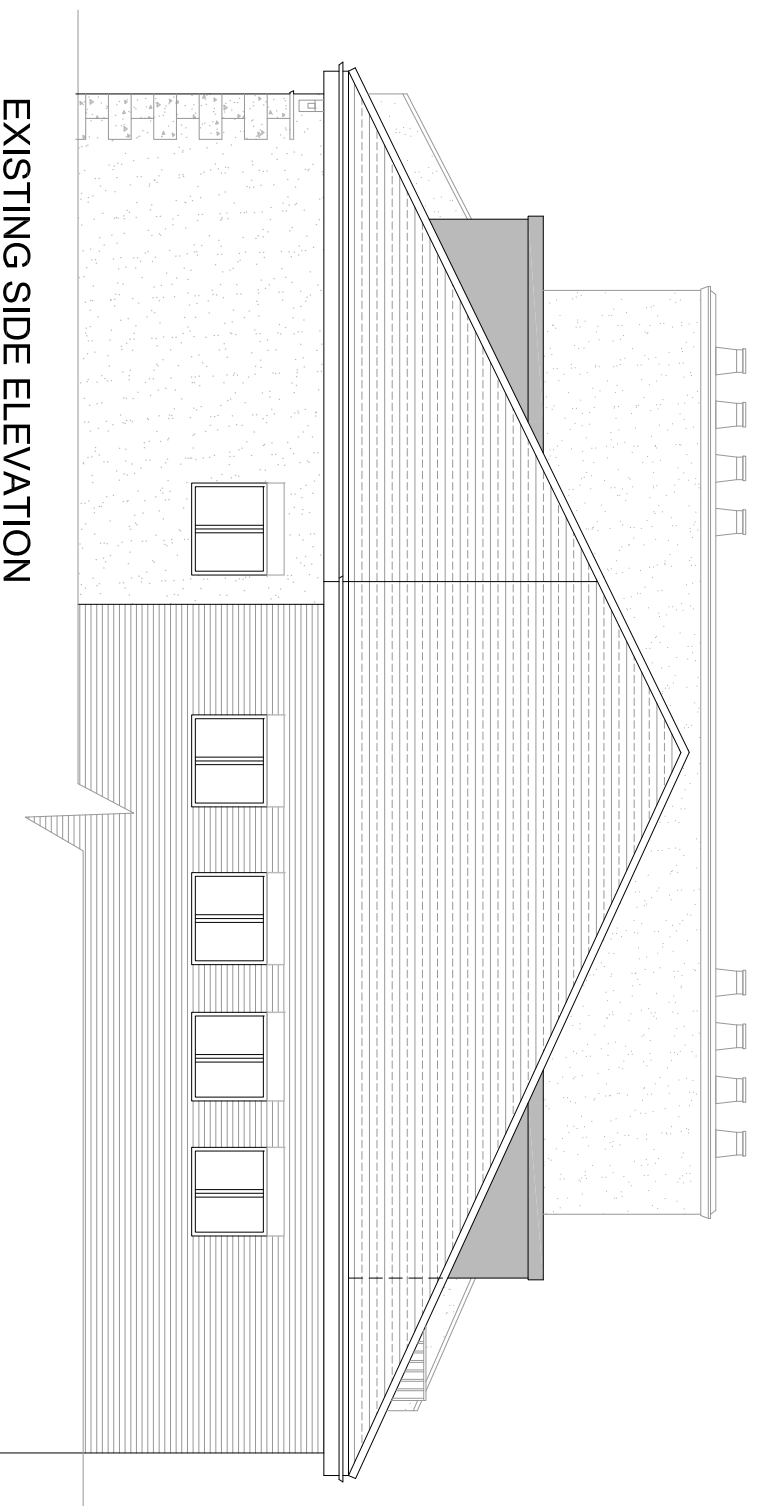


- NOTES:**
1. This drawing is a COPYRIGHT of Archetype.
 2. All dimensions must be checked on site and Archetype should be informed immediately of any discrepancies prior to construction.

SCALE 1:100

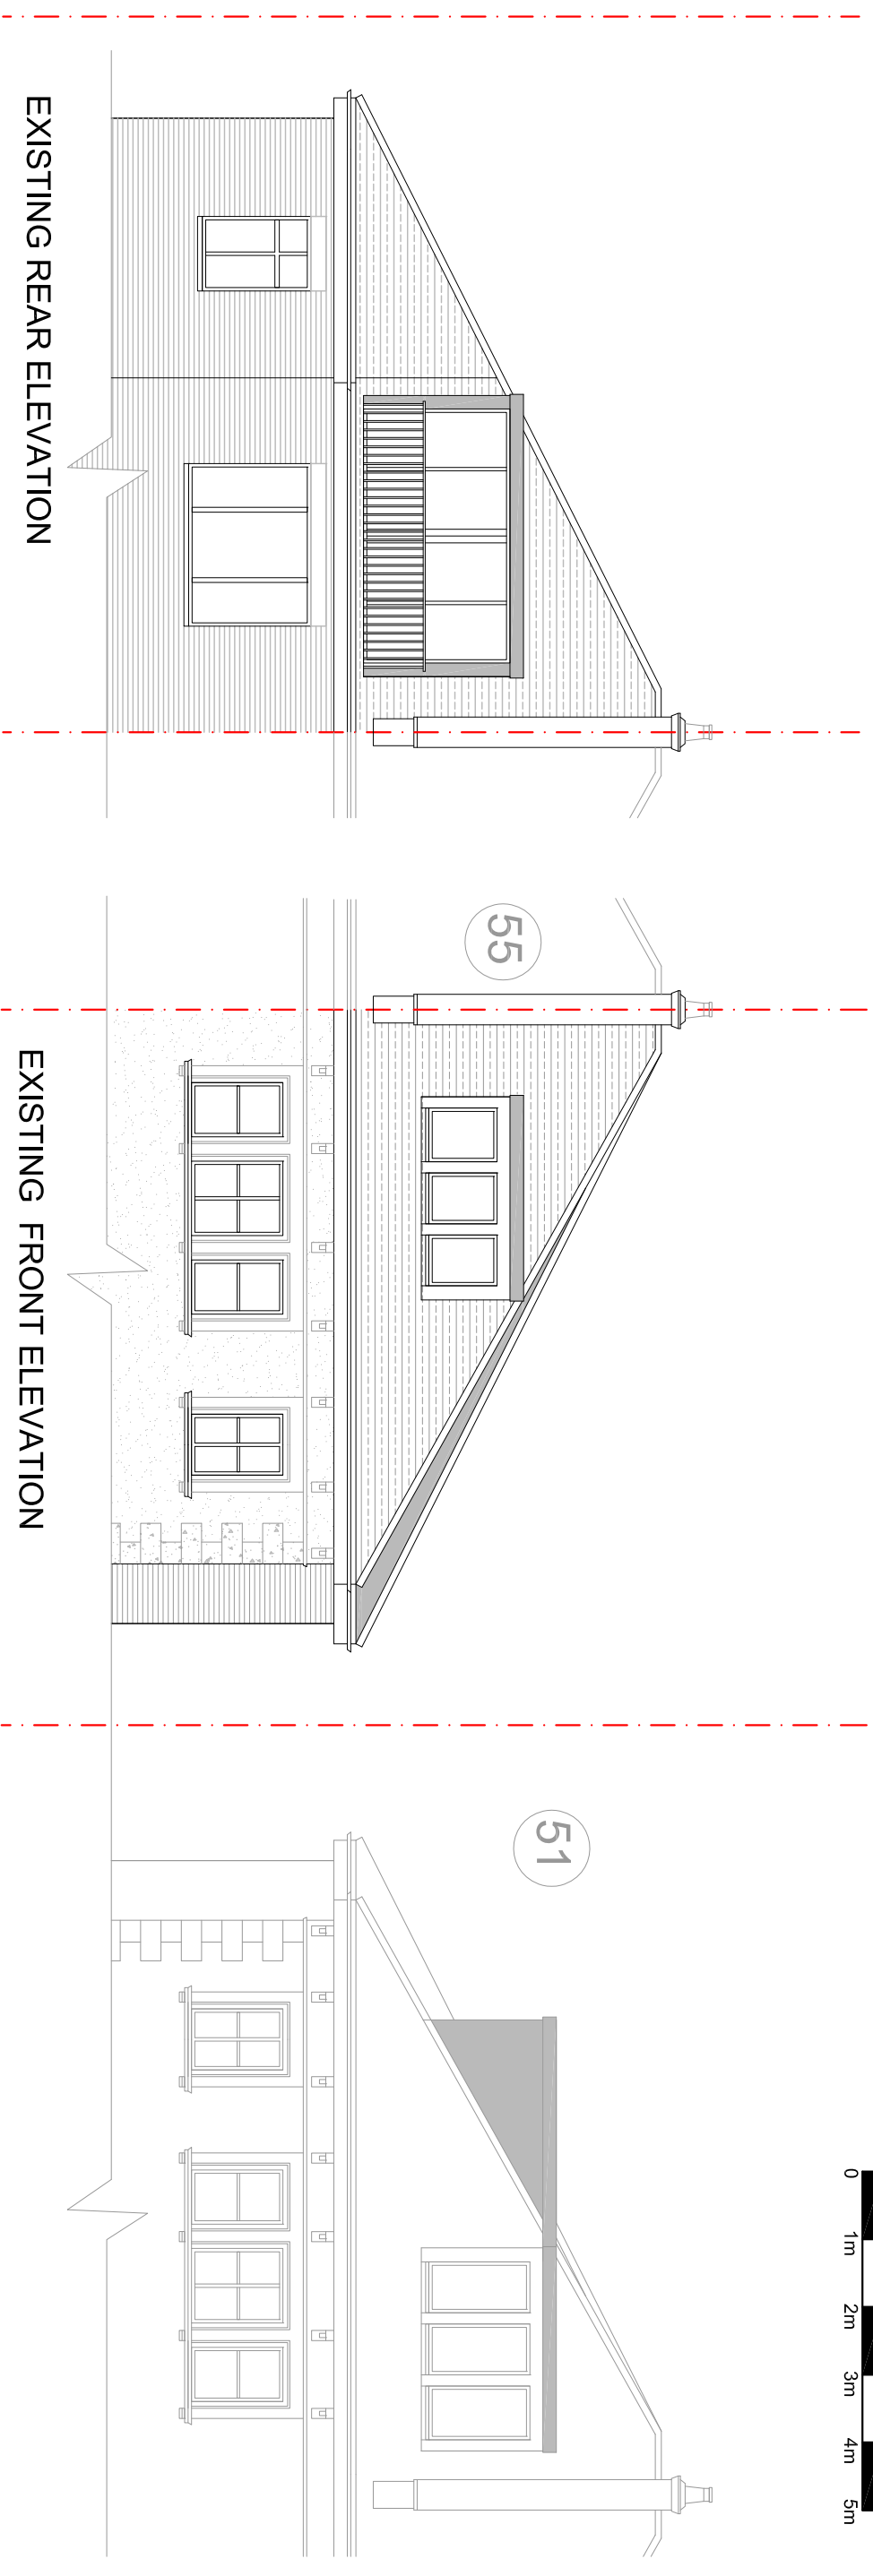

Revision	Description	Date

Archetype
ARCHITECTS

Architects Planners Designers
12, Colindale Avenue, London NW9 1UH
Tel: 020 8850 6000
e-mail: arch@archetype.org.uk
Web: www.archetype.org.uk

Project: 53 BELSIZE PARK GARDENS
LONDON NW3 4JL

Drawing Title: EXISTING ELEVATIONS

Drawn: ZD **Approved:** **Scale:** 1:100 @ A3 **Date:** APR 17

Drawing No: 1070 (01) 03

CAD Rev.

EXISTING SIDE ELEVATION

EXISTING REAR ELEVATION

EXISTING FRONT ELEVATION