
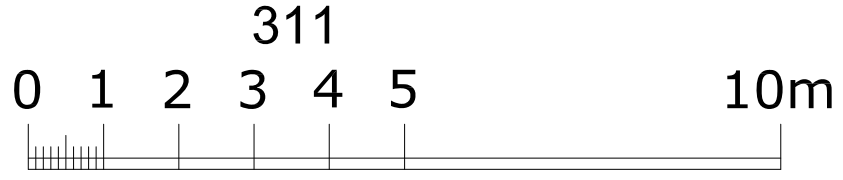


Lithos Road

Finchley Road

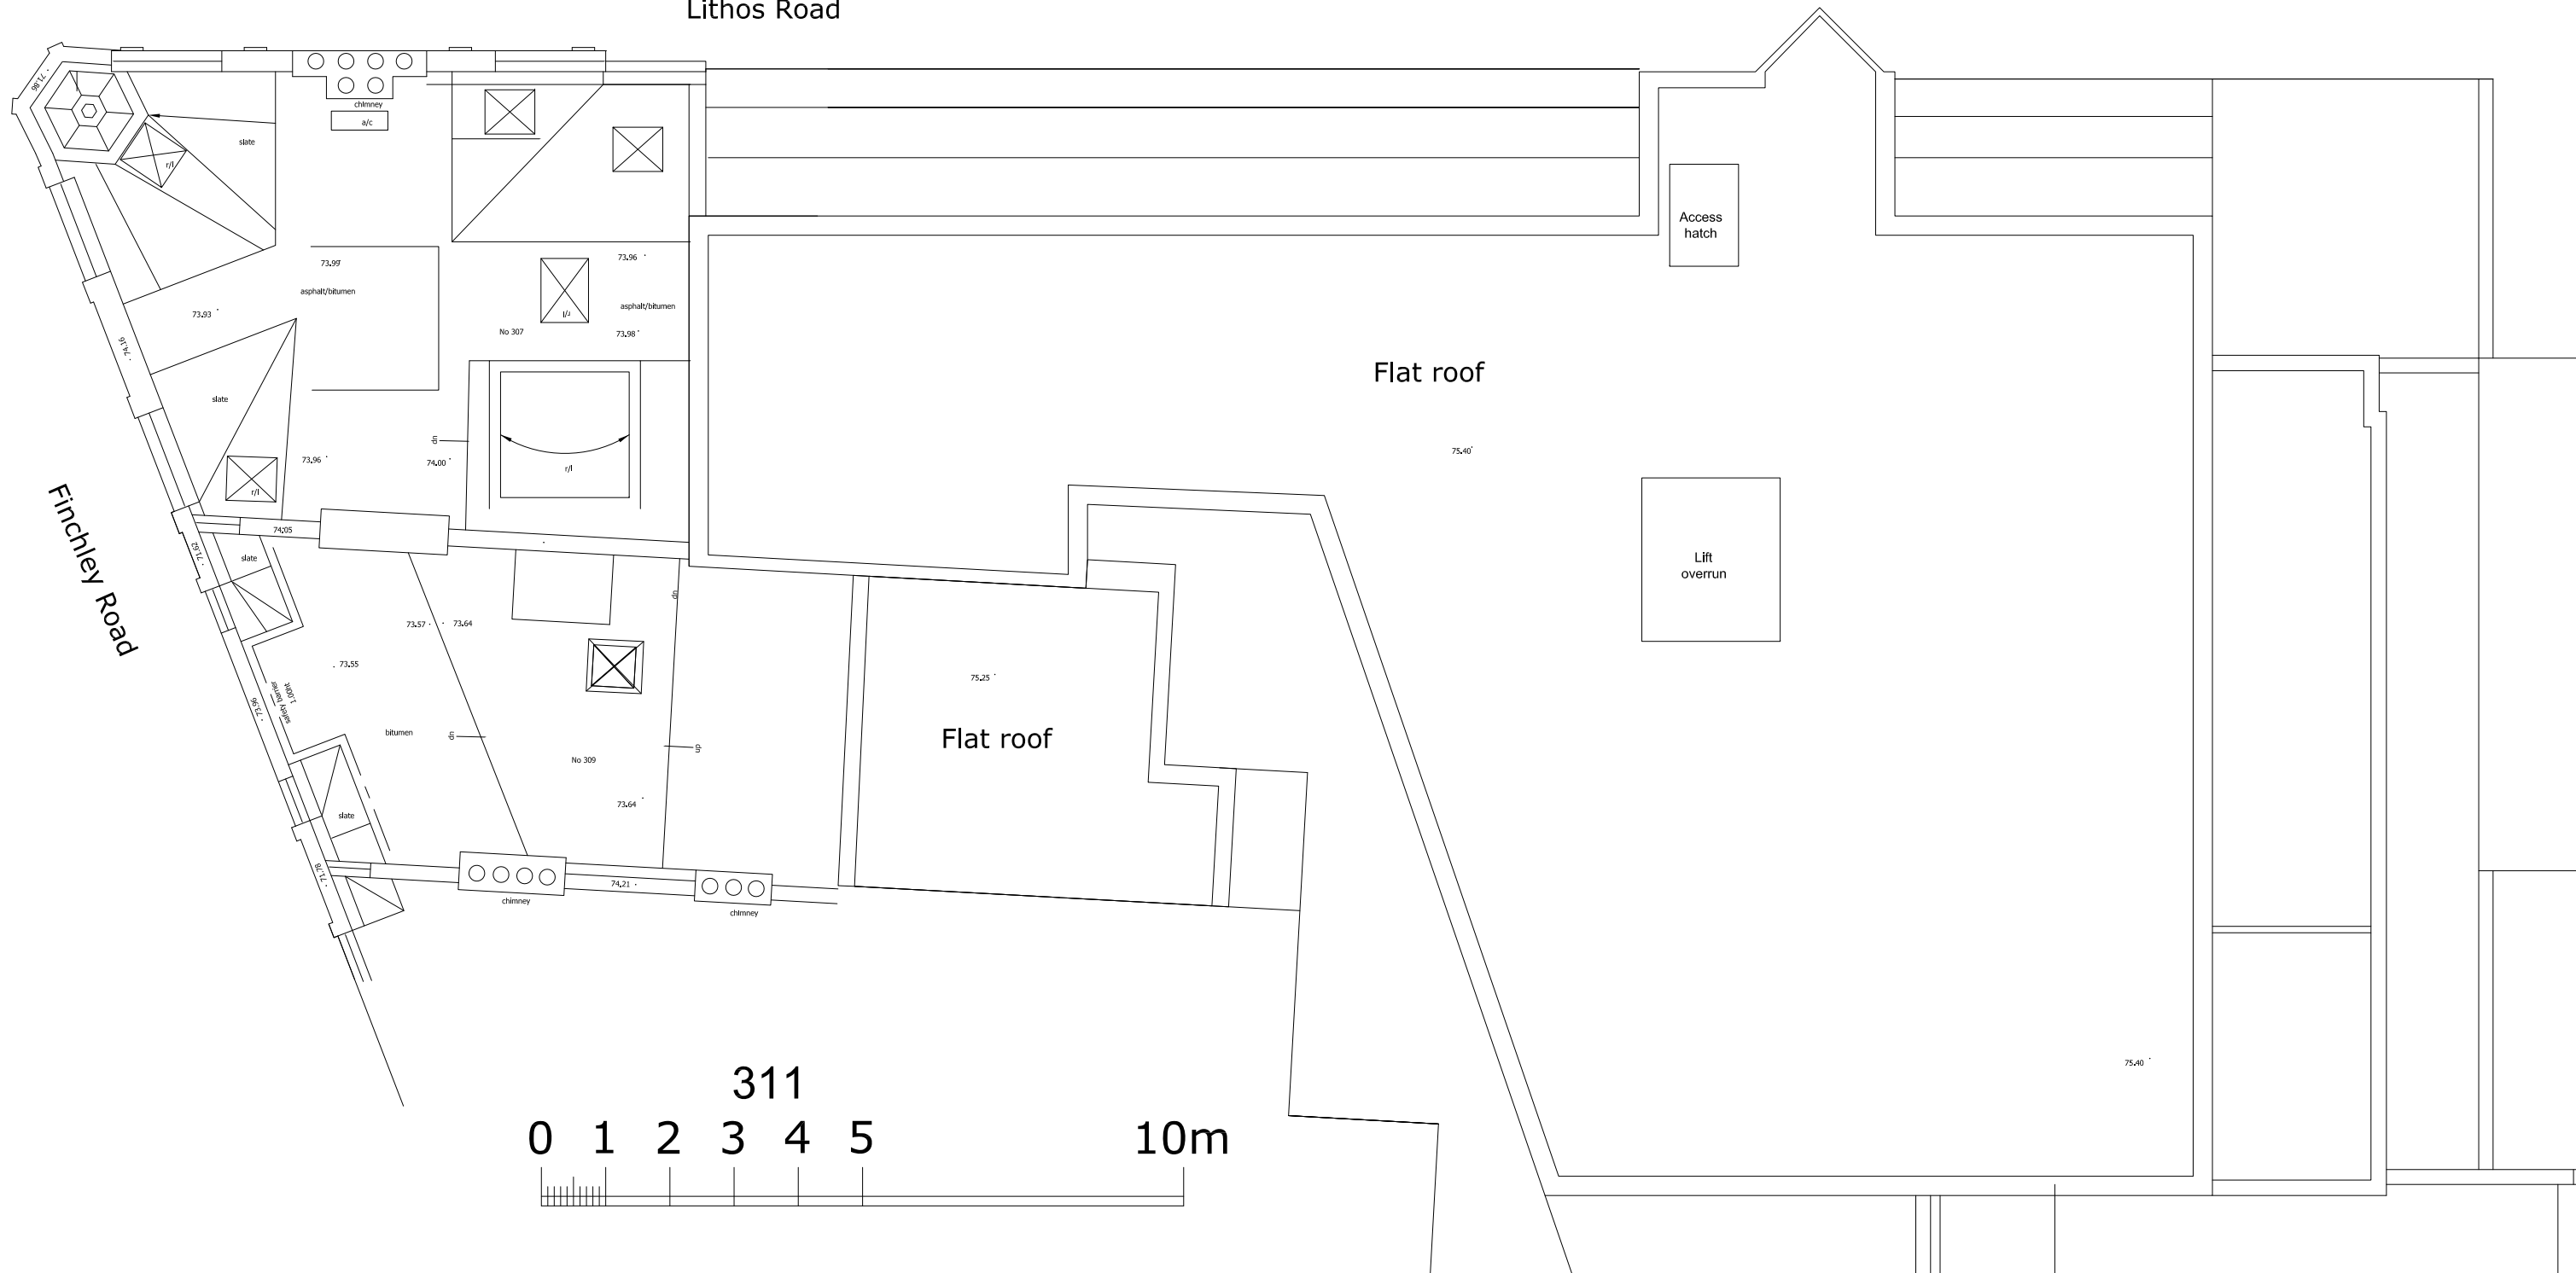

2a

307&309 Finchley Road, London NW3 - Proposed Roof Plan

Issue	Planning
ad design concepts	
Project	307&309 Finchley Road
Drawing Title:	Proposed roof plan
Drawing Number:	69-106
Revision:	
Date:	July 2017
Scale:	1:100@A3; 1:50@A1
<small>ad design concepts Ltd • 33 Granary Gardens, London NW2 1JH • www.ad-design-concepts.co.uk • Tel: 0208295043 • Fax: 02084051424 • Email: info@ad-design-concepts.co.uk</small>	