



Existing Front Elevation.

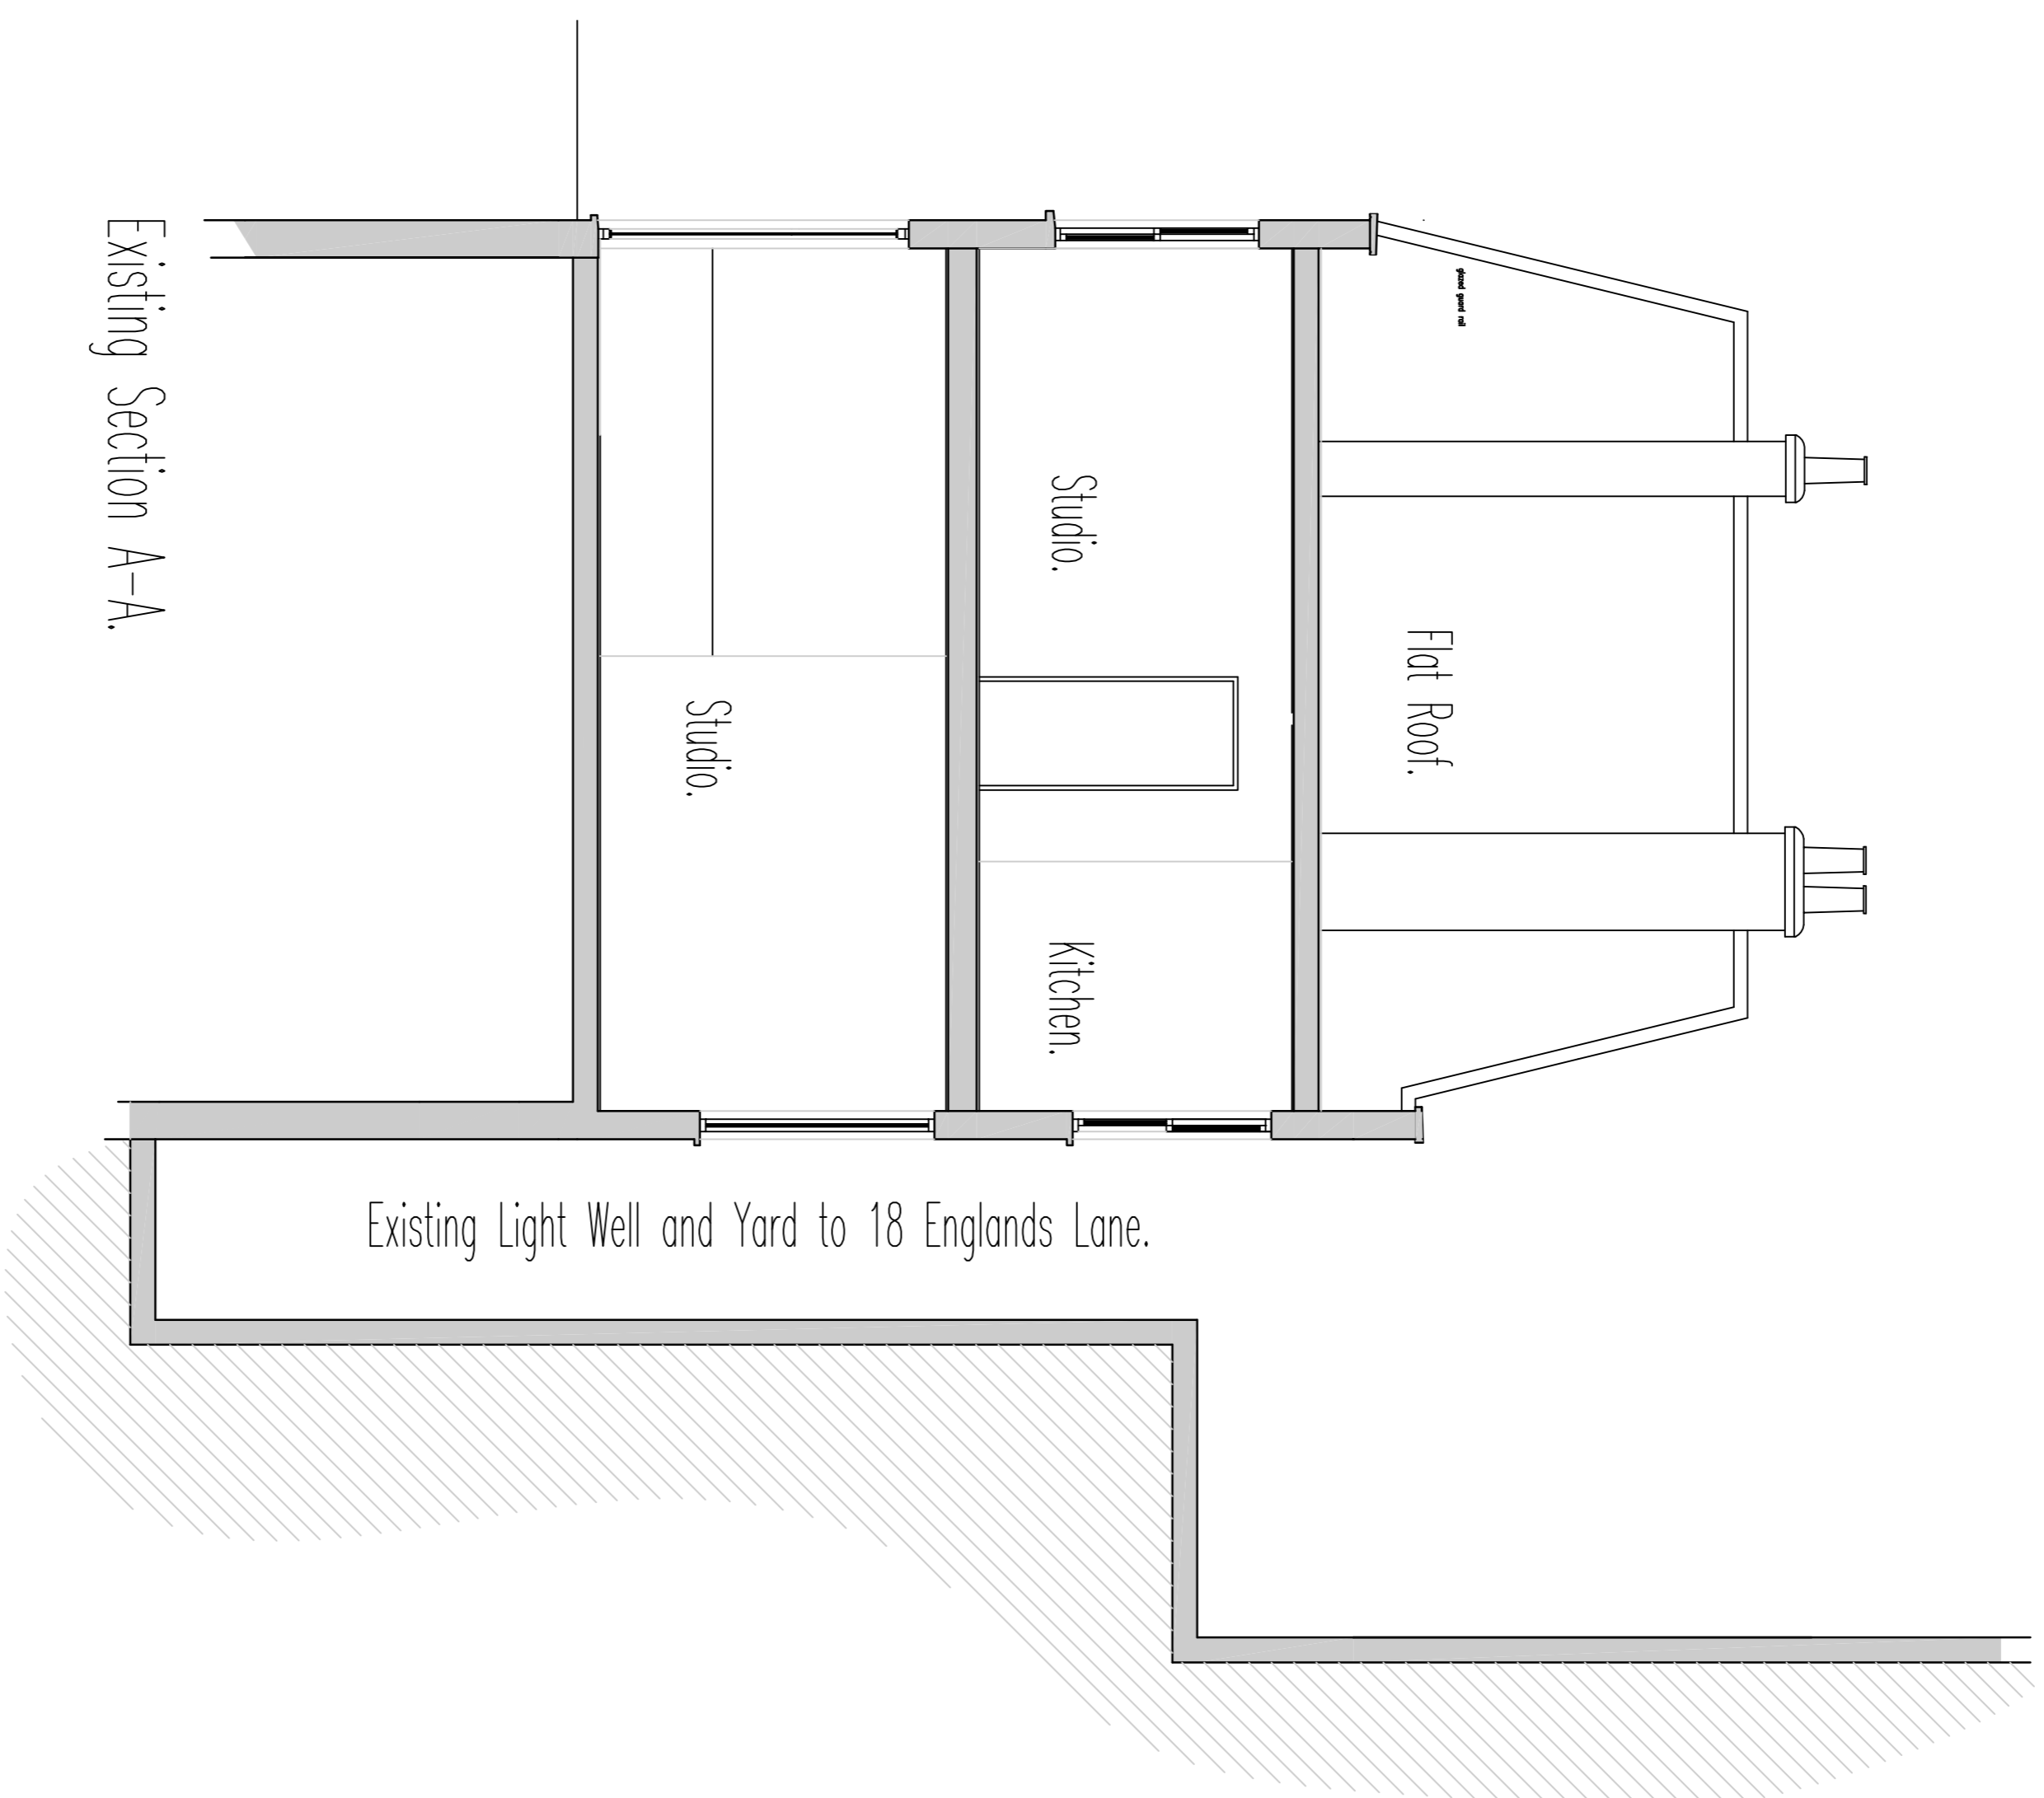

Existing Section A-A.

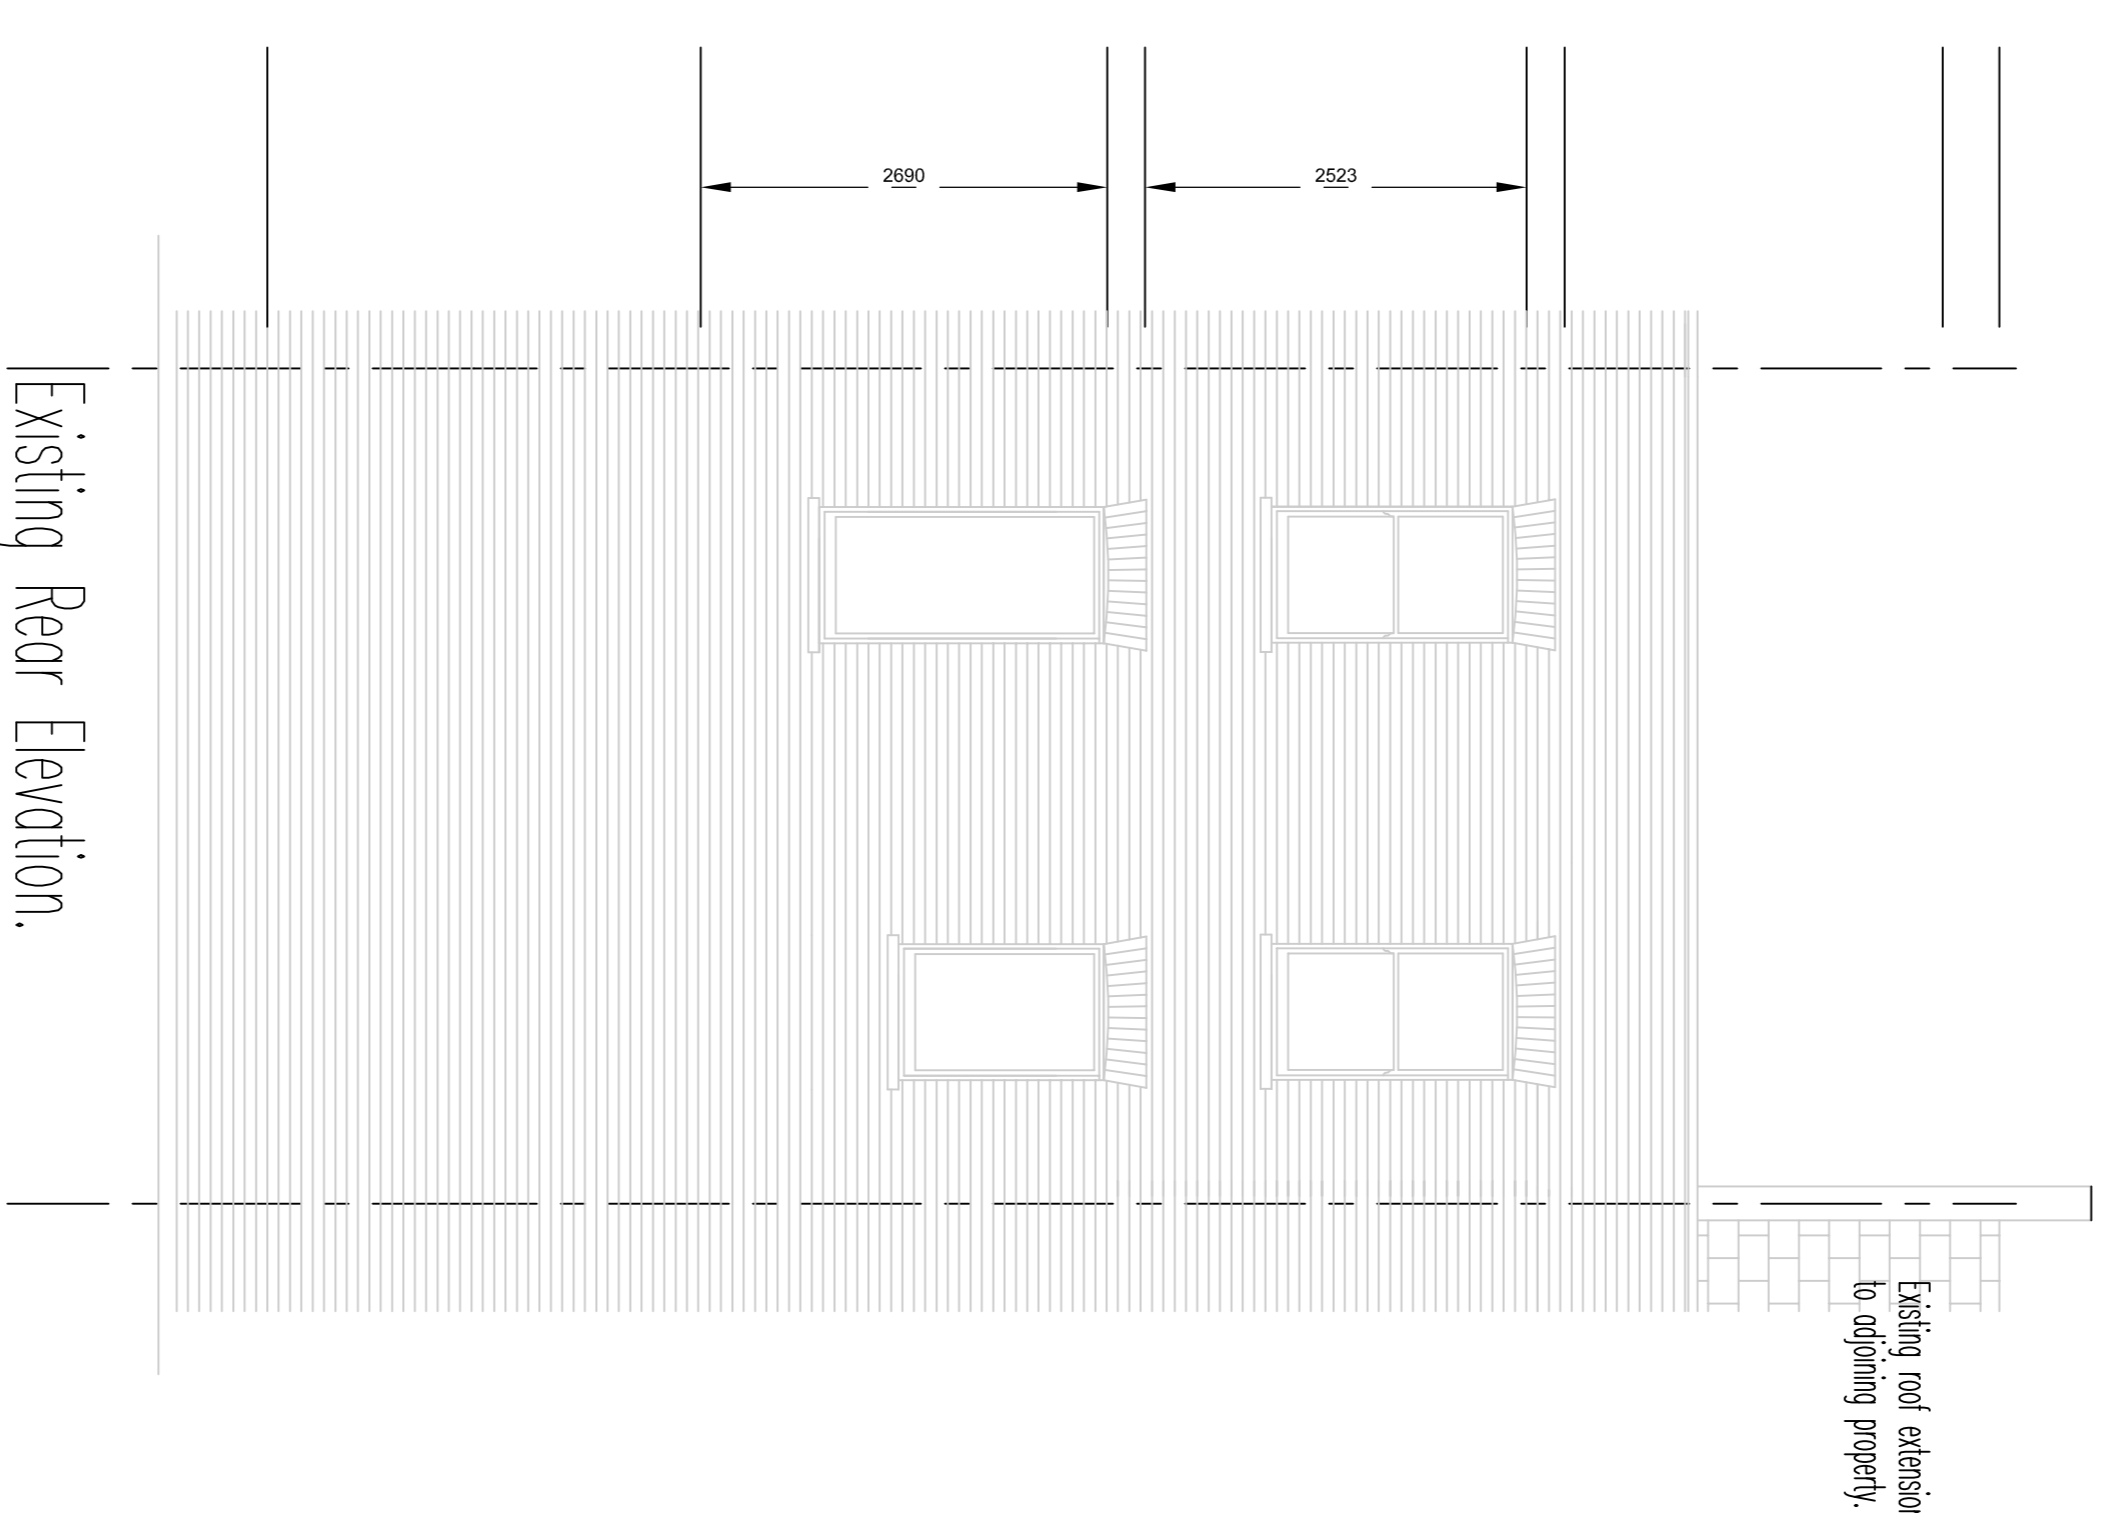

Existing Rear Elevation.

notes

Any discrepancies in dimensions or detail to be noted on site.  
This drawing is to be read in conjunction with all relevant architectural, structural and services drawings.  
This drawing remains the copyright of Robert Savage Associates and may not be copied or used without their prior consent

revisions

client

VICTOR NEWSONME

project

4 ELIZABETH WENS  
LONDON NW3 4TL  
title  
EXISTING SECTION & ELEVATIONS

scale

1:50

date

SEPT 2017

drg. no.

01594/7P02

**Robert Savage & Associates**  
architects designers structural engineers  
11 Eton Gardens, Lancaster Gate,  
Belgrave Park, London NW3 4PE Telephone: 020 7433 3561  
Facsimile: 020 7433 3716

