


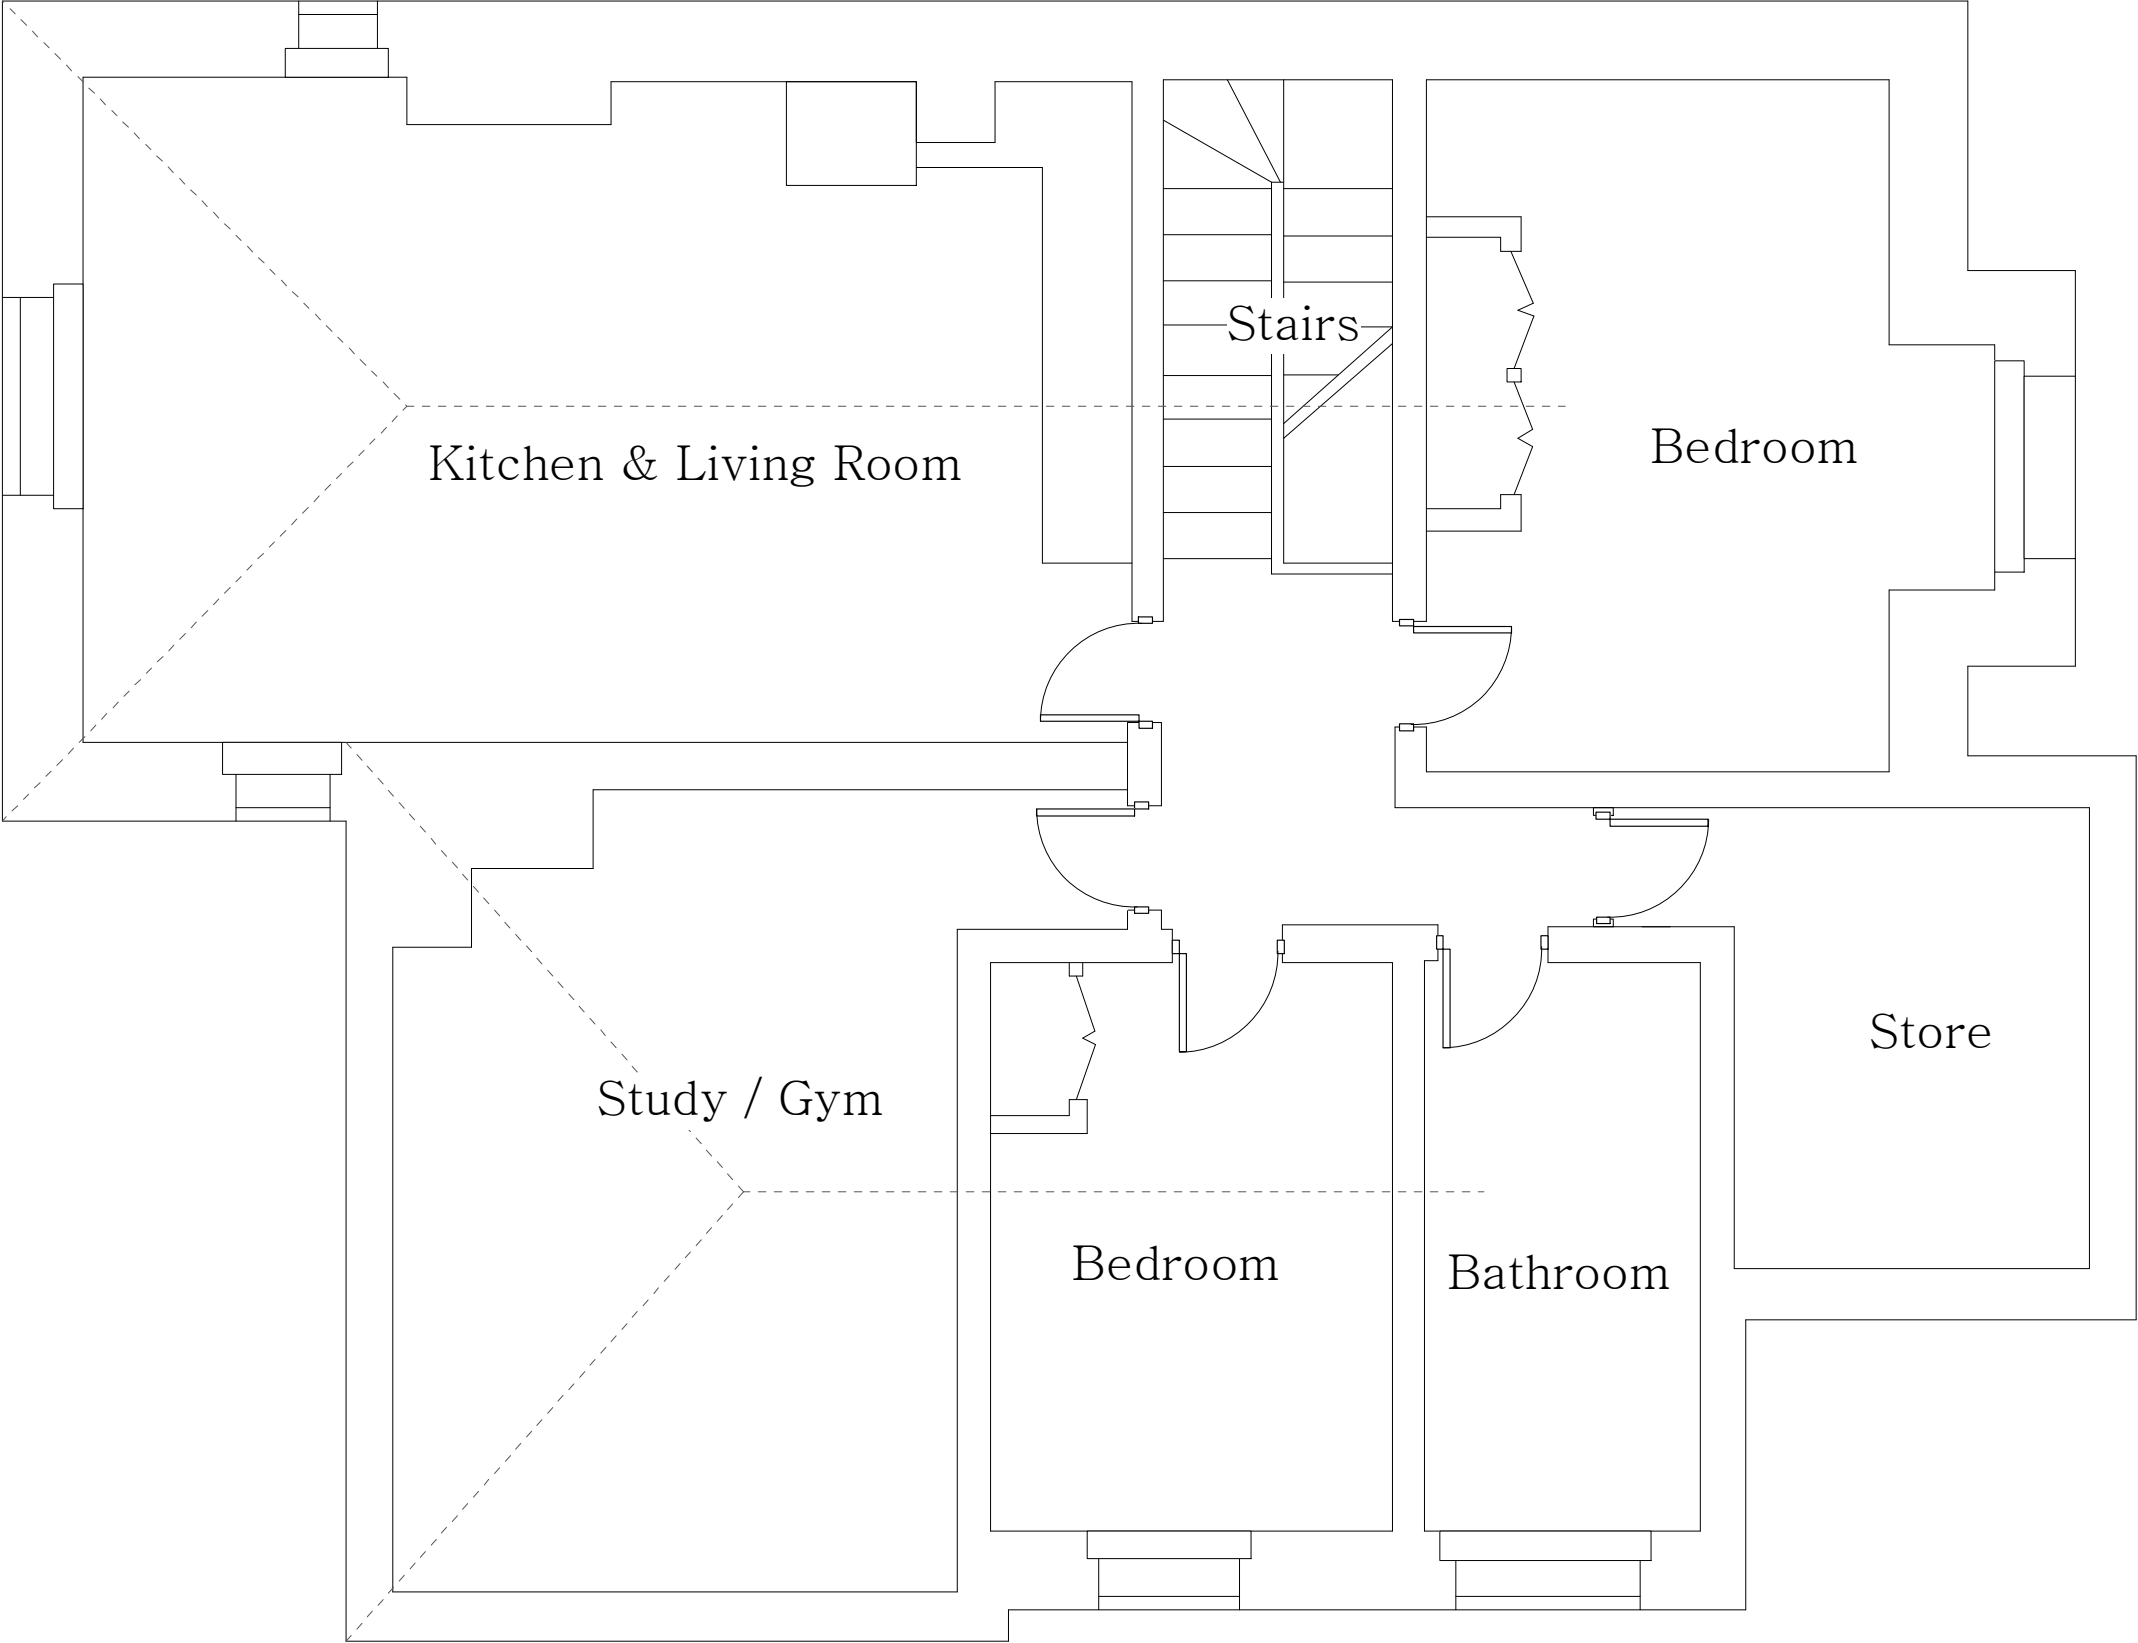

Existing Floor Plan



NEW IMAGE DESIGN  2A Tiverton Road London N18 1DW Tel: 02083456883	Client: PS Lam	Drawing Title:	Date: Sep/2017
	Project: Flat 4, 2 Frognal, London, NW3 6AJ	Existing Plan	Scale: 1:50
		Drawing No: 479/PL/02	Rev: