


Notes

- Existing closet wing with sash window and small high level window to be retained.
- Existing WC retained with new sanitary ware fittings.
- Existing London stock brick elevation
- Existing painted stucco
- Repair and repaint render. Finish to be smooth and material to match existing.
- Repair existing roof finish and leadwork as necessary.
- Replace 6no. lighting to non-original state-look wall with 1no. discrete wall mounted light fixtures
- Rooflight to new single-storey extension

D

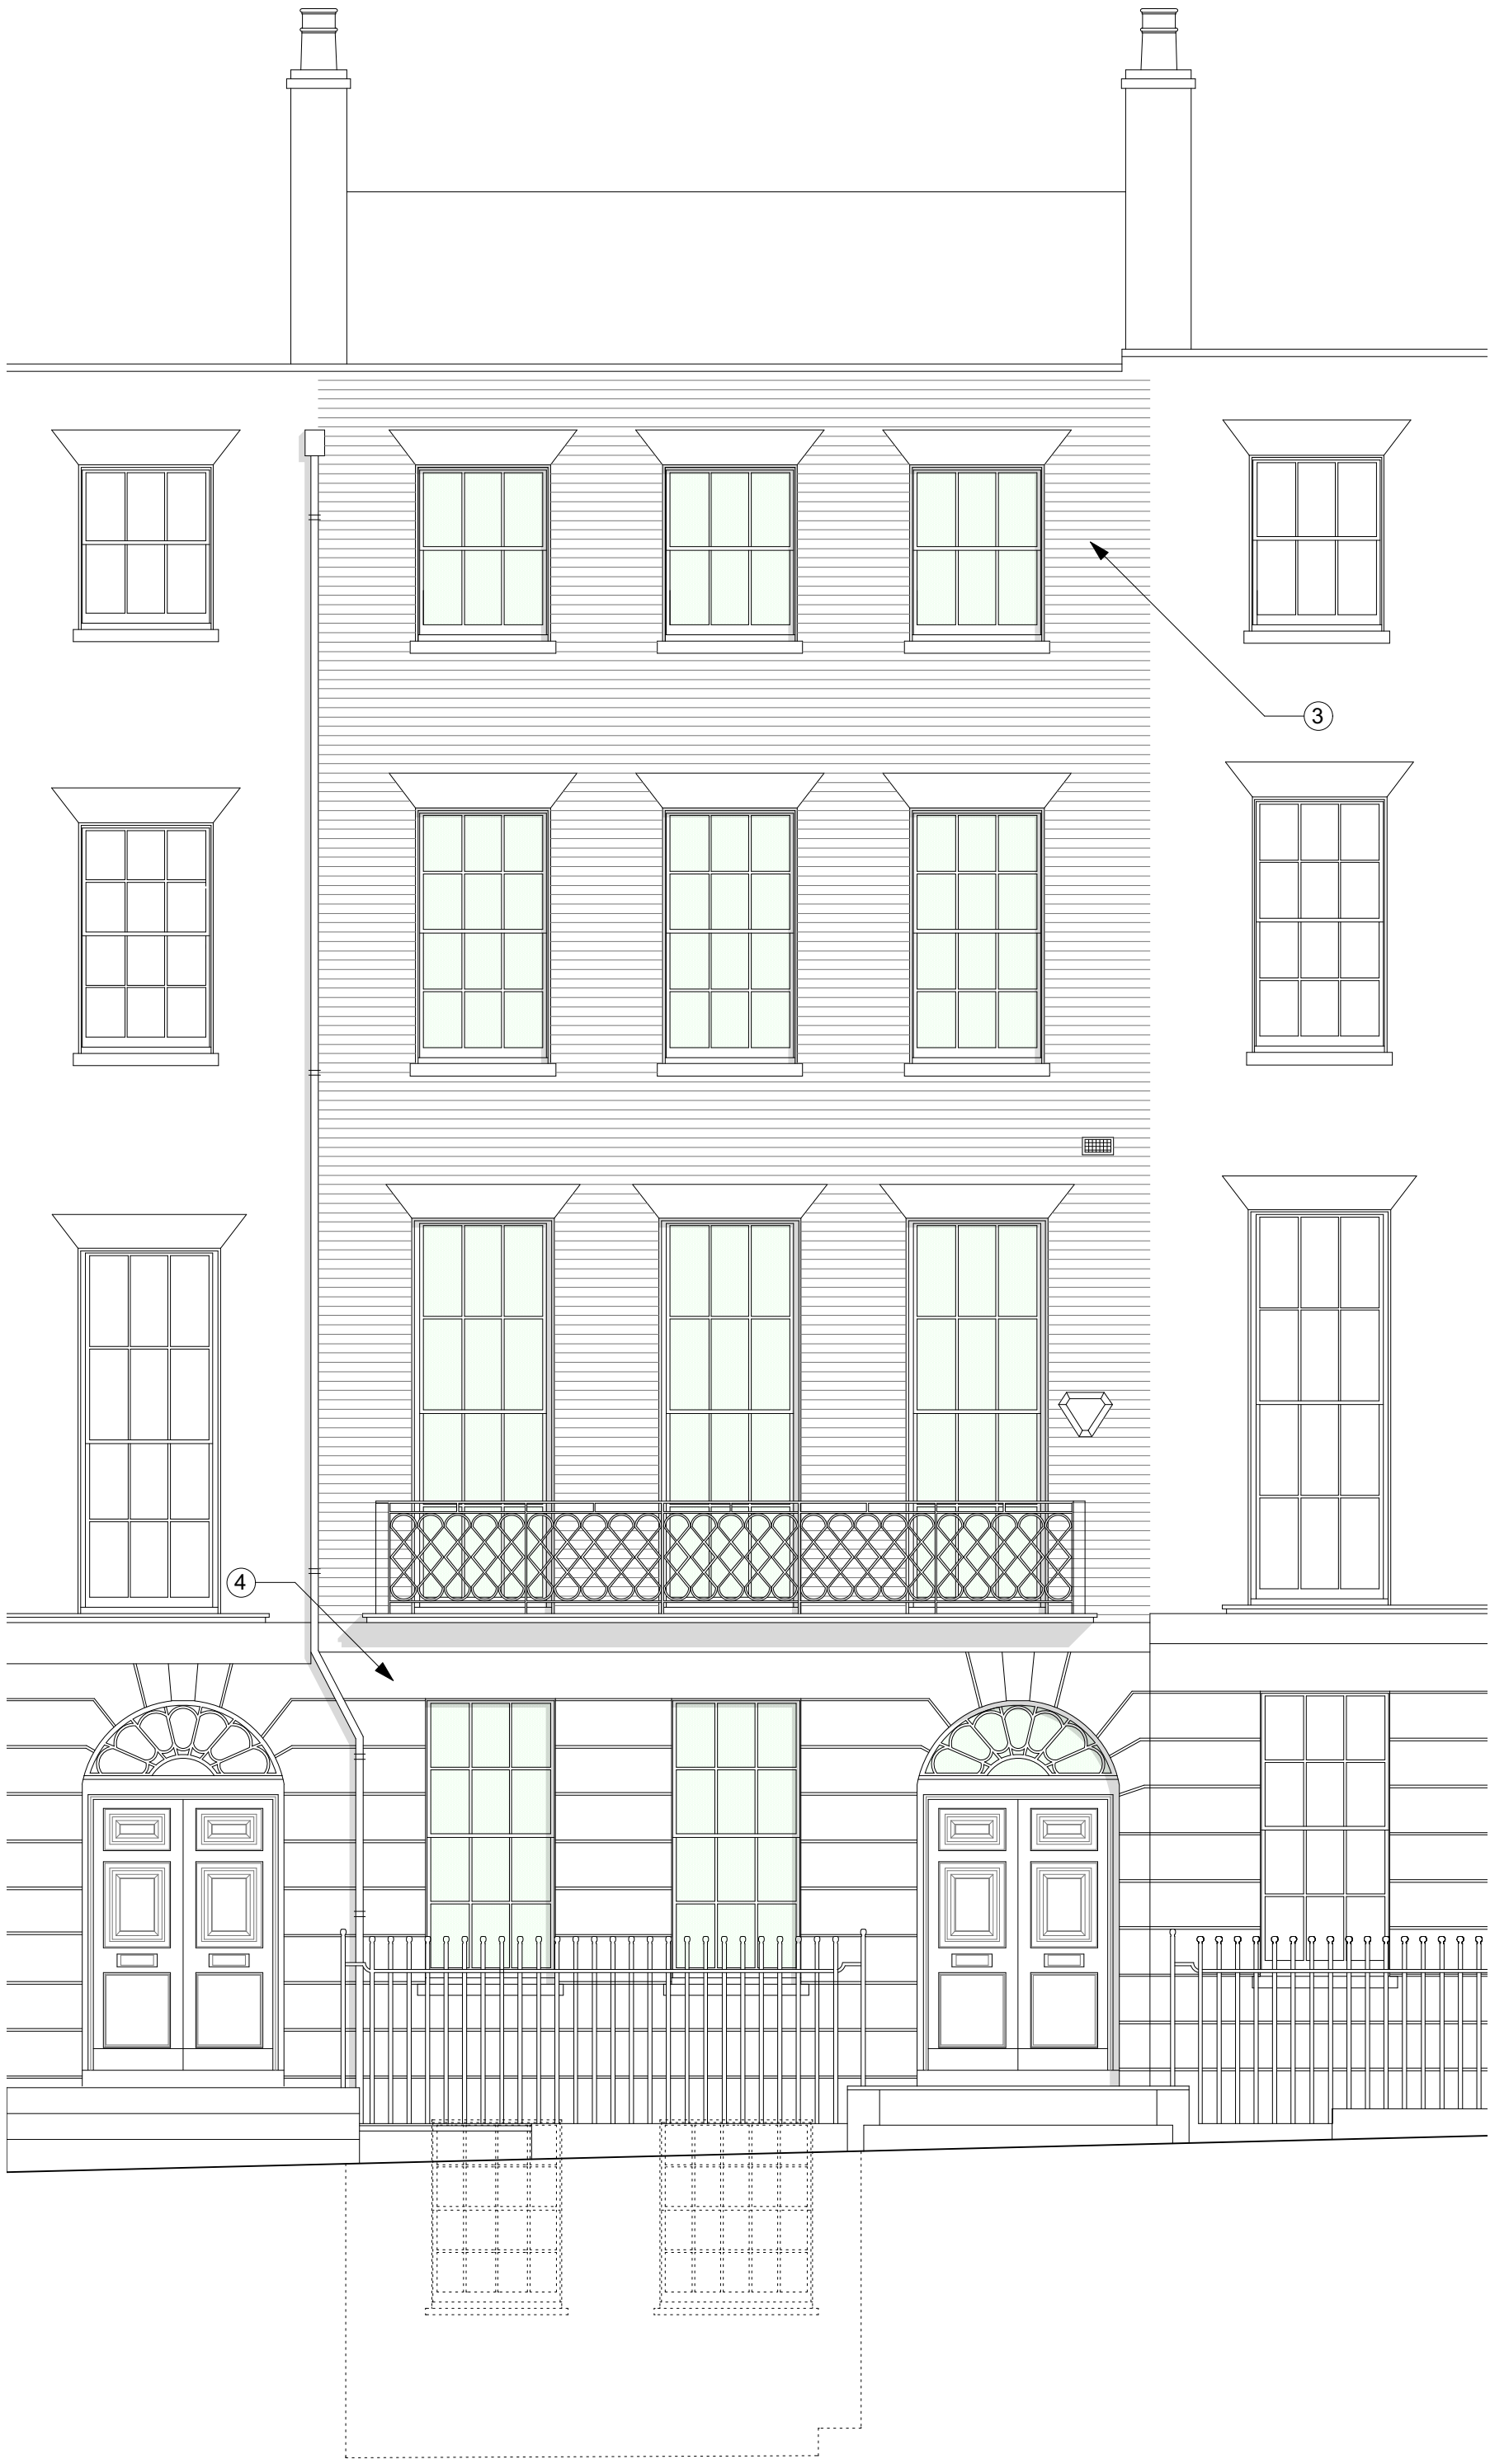

Elevation as approved in application 2017/2552/P

1 Front Elevation As Proposed
Scale 1:50 @ A1 / 1:100 @ A3

General Notes

- New openings to be created in line with Structural Engineer's design and specification
- Allow for new connections to below ground drainage

Elevation as approved in application 2017/2552/P
Variations to approved scheme as clouded

2 Rear Elevation As Proposed
Scale 1:50 @ A1 / 1:100 @ A3

0 1 2 3 4 5 M

Notes

Use figured dimensions only. Do not scale from this drawing. Issued for purpose indicated only. All dimensions to be checked on site. Architect to be notified of any discrepancies before construction commences. Structural and services information is indicative only - refer to consultants' drawings and specification for details and setting out. All work and materials to be in accordance with current applicable statutory legislation and to comply with all relevant codes of practice and British and European standards. Information contained within this drawing is the sole copyright of IF_DO (IF Design Office Ltd) and not to be reproduced without expressed wishes.

Revisions

A	Issued for planning	04/05/17
B	Issued for planning - revised as clouded	21/07/17
C	Issued for planning - revised as clouded	08/08/17
D	Issued for planning - variation to approved 2017/2552/P and 2017/3179/L- revised as cloud	30/08/17

Consultants

Key Plan

IF_DO

IF_DO Architecture & Design
Unit 7P, Vanguard Court, Peckham Road, London, SE5 8QT
+44 (0)203 6345 6789
info@ifdo.co
www.ifdo.co

Project
17 John Street

Client
Michael + Juliette Graham

Drawing Title
Proposed Elevations

Scale 1:50 @ A1 \ H00 @ A3

Drawn GG

Date February 2017

Check SC

Issued for

Planning

Proj. No.

I60I

Dwg. No.

PL-04

Rev

D