




- Notes**
1. Air conditioning units
 2. Black and grey plastic rainwater and soil vent pipes
 3. Existing lighting to front light well
 4. Existing security railings to windows
 5. London stock brick elevation
 6. Dilapidated two storey rear extension, timber clad at GF
 7. Painted cast iron railings
 8. Painted render
 9. Painted stucco
 10. Six external lights mounted to rear garden walls
 11. Timber cladding

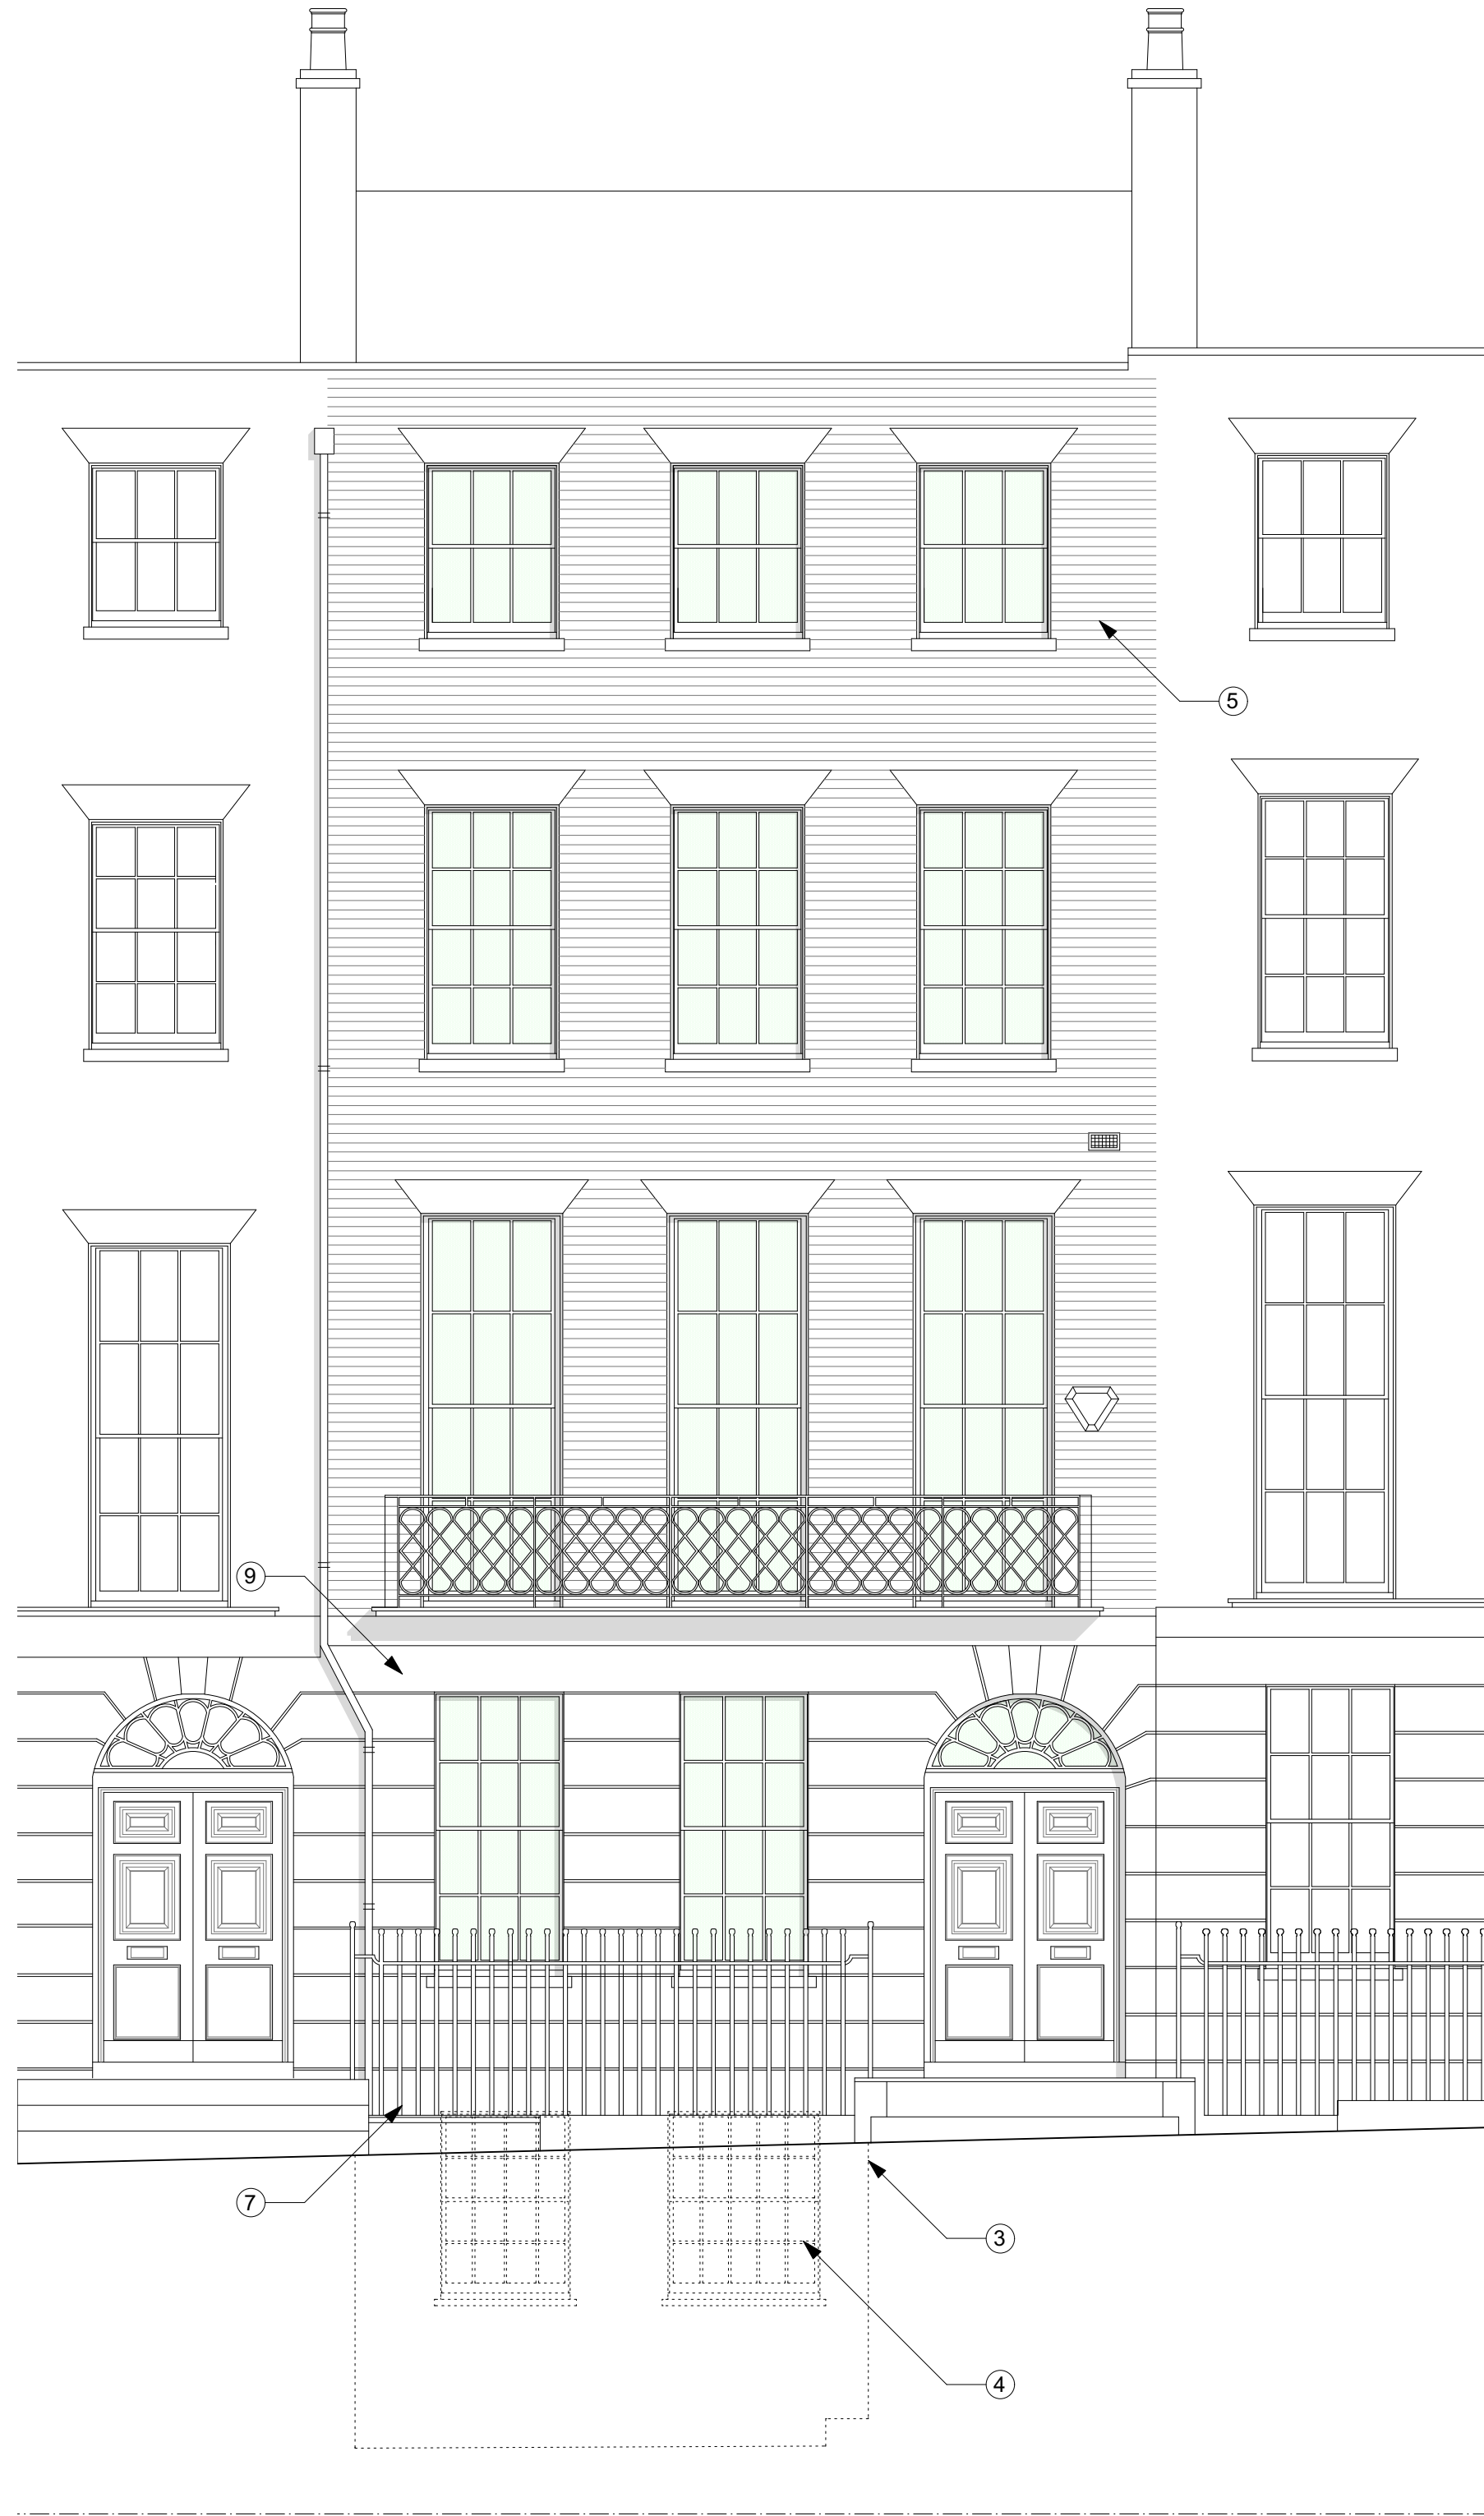

13 Front Elevation As Existing
Scale 1:50 @ A1 / 1:100 @ A3

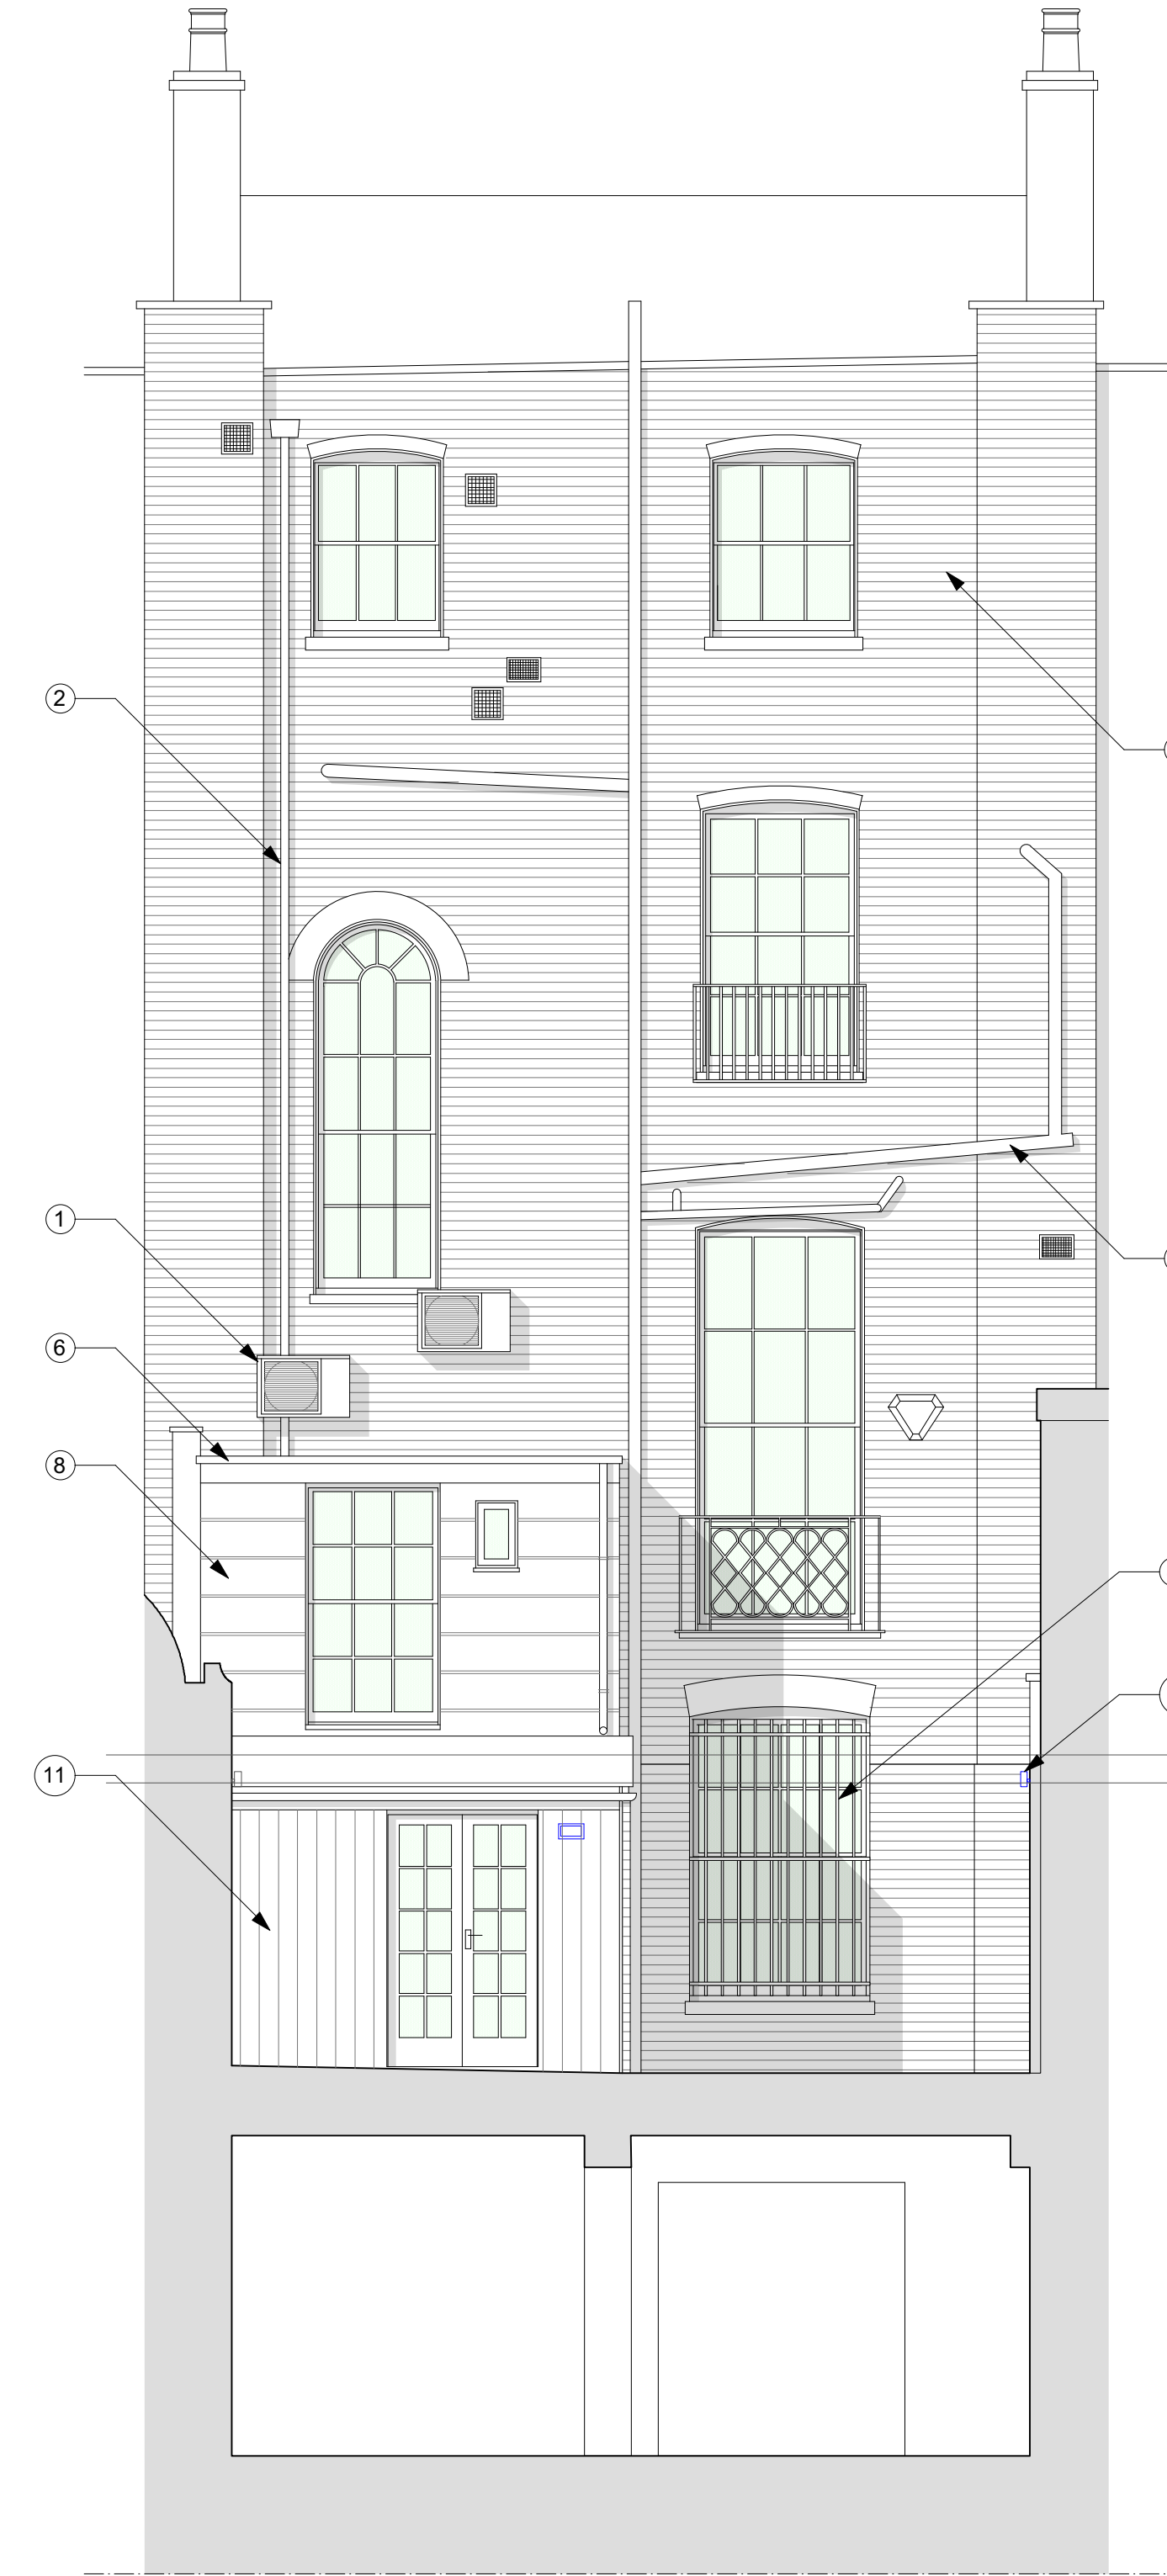

13 Rear Elevation As Existing
Scale 1:50 @ A1 / 1:100 @ A3

 

Notes
Use figured dimensions only. Do not scale from this drawing. Issued for purpose indicated only. All dimensions to be checked on site. Architect to be notified of any discrepancies before construction commences. Structural and services information is indicative only - refer to consultants' drawings and specification for details and setting out. All work and materials to be in accordance with current applicable statutory legislation and to comply with all relevant codes of practice and British and European standards. Information contained within this drawing is the sole copyright of IF_DO (IF Design Office Ltd) and not to be reproduced without expressed wishes.

Revisions

-	Issued for ---	---/---/---
A	Issued for planning	04/05/17

Consultants

Key Plan

DRAWING AS APPROVED IN APPLICATION 2017/2552/P & 2017/3179/L

(subject to conditions outlined in approval)

IF_DO
IF_DO Architecture & Design
Unit 7F, Vanguard Court, Peckham Road, London, SE5 8QT
+44 (0)203 6345 6789
info@ifdo.co
www.ifdo.co

Project
17 John Street

Client
Michael + Juliette Graham

Drawing Title
Elevations As Existing

Scale 1:50 @ A1 / 1:100 @ A3 **Drawn** WG

Date February 2017 **Check** SC

Issued for	Proj. No.	Dwg. No.	Rev
Planning	1601	EX-04_L	A