





1 FRONT ELEVATION
1:200 @ A1/1:400 @ A3

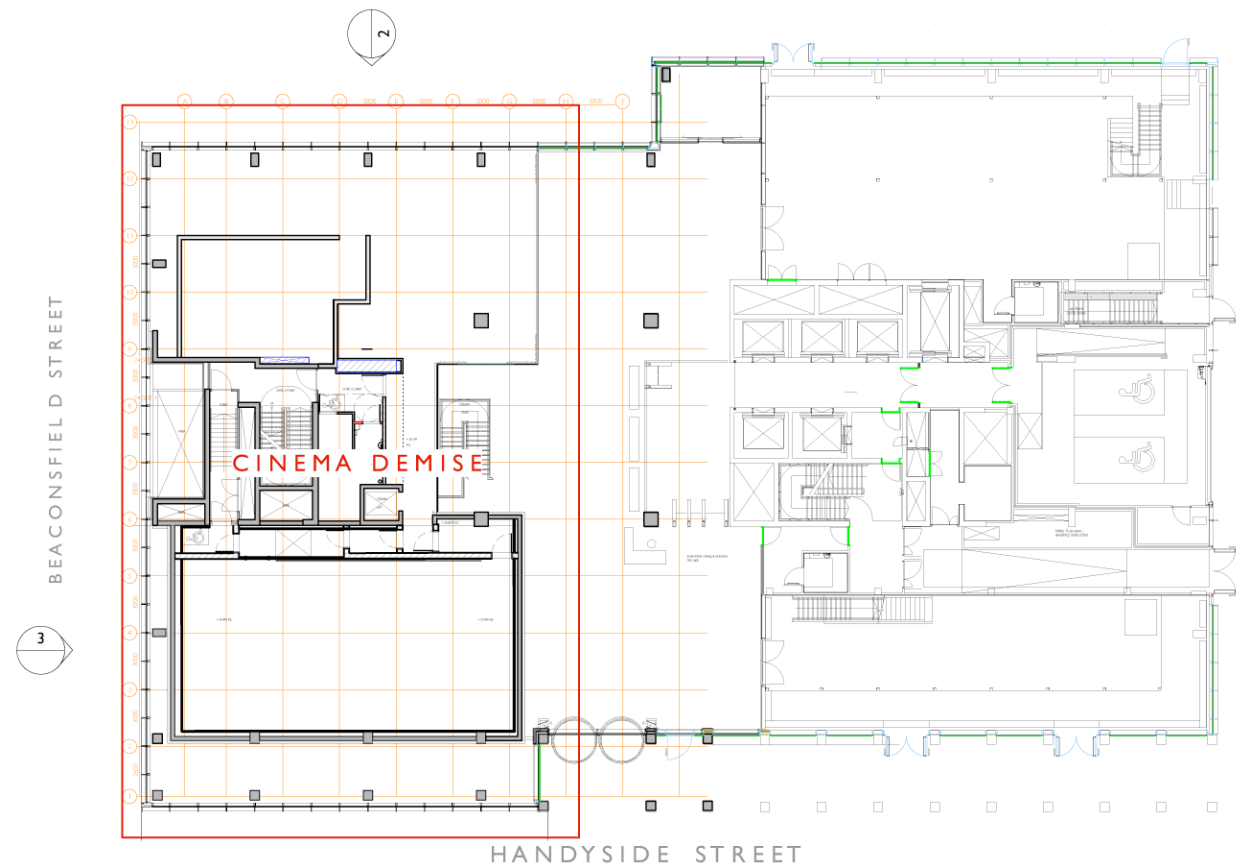

4 PLAN
1:200 @ A1/1:400 @ A3



2 REAR ELEVATION
1:200 @ A1/1:400 @ A3

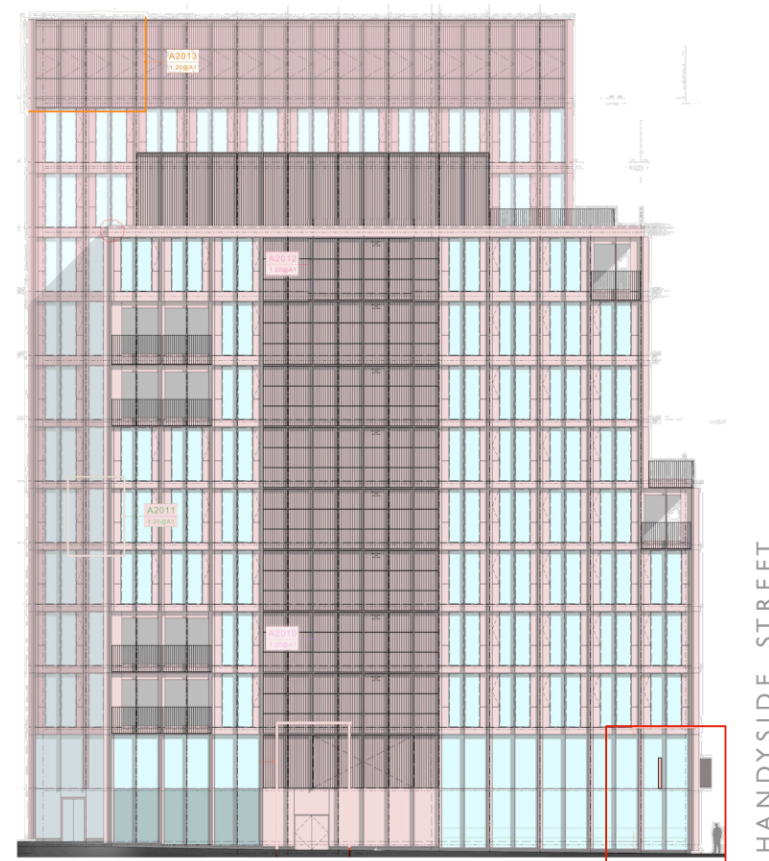

3 SIDE ELEVATION
1:200 @ A1/1:400 @ A3

Notes

This drawing should not be scaled. The contractor is to verify all dimensions and conditions on site. This drawing is the property of Hudson Rock Design Ltd and they reserve the copyright. It is issued on the understanding that it will not be copied, reproduced or disclosed in whole or in part to any unauthorised party without written permission.

DATE	REVISION	NO.
PROJECT	EVERYMAN CINEMA KINGS CROSS BUILDING R7 HANDYSIDE STREET LONDON N1C 4DN	
DRAWING	AS EXISTING	
STATUS	FOR APPROVAL	
DATE: AUG 2017	 Hudson Rock Design Ltd, Studio 9.3, Durham Yard, Tinsdale St, London, E2 6QP	
DRAWN: RH		
SCALE: AS SHOWN		
DRAWING NUMBER:		
	007KGX/ 601	REV. NO.